

상주영천고속도로 2024~2025년 시설물 안전점검 용역
(2025년 상반기 정기안전점검)

외 관 조 사 망 도

양지교

2025.04

(주)명성엔지니어링

상 주 방 향


손상물량표

번호	구분	부재	손상내용	손상현황						비고
				폭 (mm)	길이 (m)	너비 (m)	수량	단위	개소	
1	19하	교면포장	볼트 탈락				1.00	EA	1	
2	23하	교면포장	후타재 접속부 이격		12.0		12.00	m	1	(T=5.0mm)
3	25상	신속이음	후타재 균열	0.2	0.5		1.00	m	2	
4										
5										
상주방향




영천방향

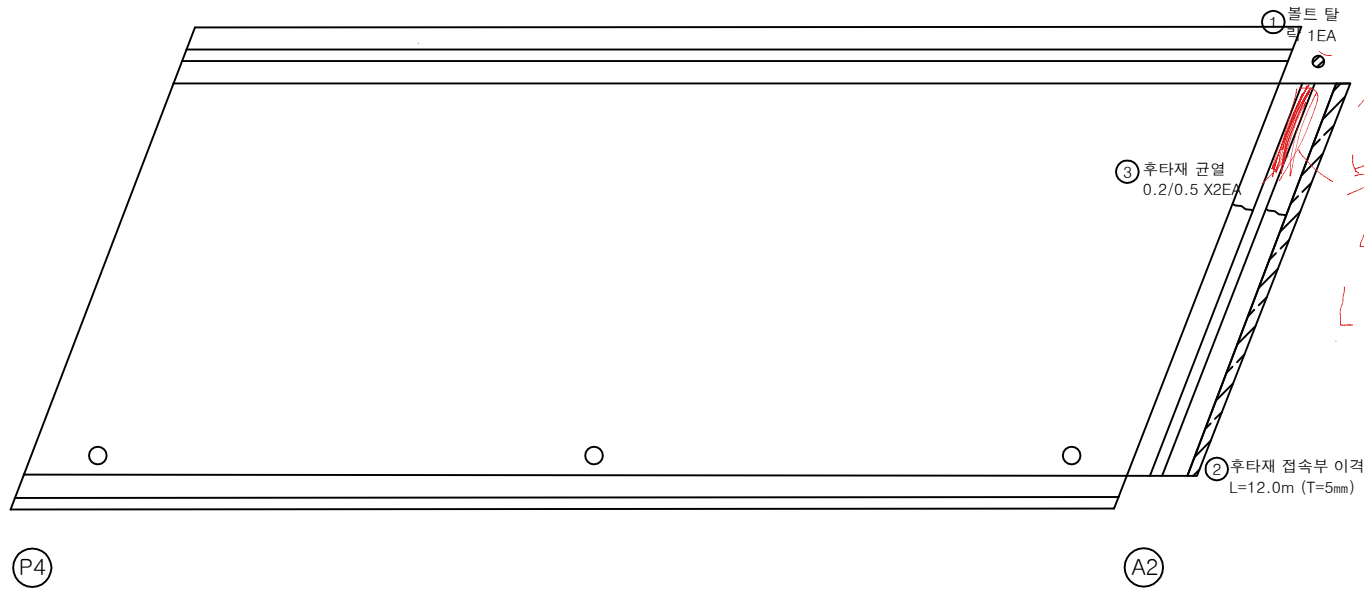


KEY PLAN

상주방향

영천방향

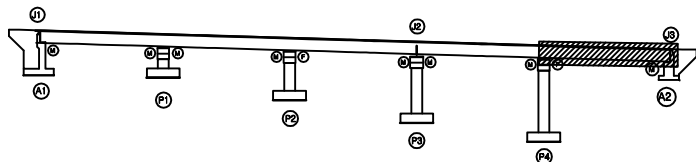

SECTION

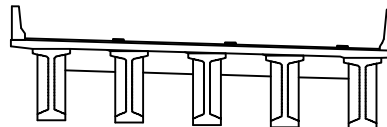


범례


균열	포장 망상균열	재료분리	발주처
편치, 공동	바리, 파손	열화	상주영천고속도로(주)
누수, 체수	백택	피적물	용역명
철근노출	침하	그늘음	상주영천고속도로 2024-2025년 시설물 안전점검 용역 (2025년 상반기 정기안전점검)
부식	좌굴, 변형	기타	점검기관
			(주)명성엔지니어링
			도면번호
			05

손 상 물 량 표

번호	구분	부재	손상내용	손상현황						비 고
				폭 (mm)	길이 (m)	너비 (m)	수량	단위	개소	
1	19하	교대	백태		0.2	1.5	0.30	m ²	1	20'하 보수
2	19하	교량방침	plate 부식				4.00	EA	4	
3	19하	교대	채수		1.5	1.0	1.50	m ²	1	
4										
5										
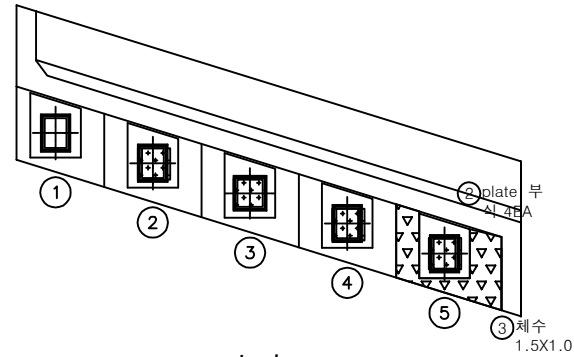


평면도

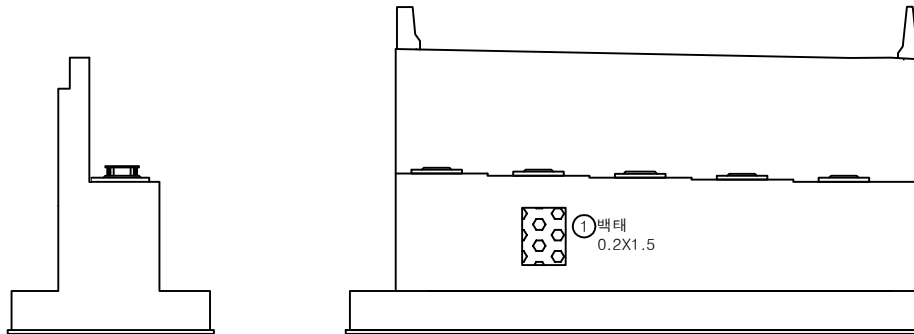


날개벽

정면

KEY PLAN

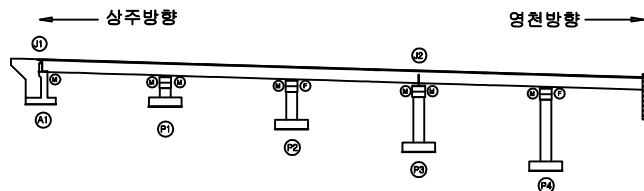

SECTION

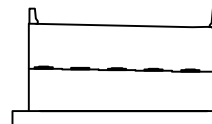

범례

균열	포장 망상균열	재료분리	발주처 상주영천고속도로(주)
편치, 공동	바리, 파손	열화	용역명 상주영천고속도로 2024-2025년 시설물 안전점검 용역 (2025년 상반기 정기안전점검)
누수, 채수	백태	희적물	점검기관 (주)명성엔지니어링
철근노출	침하	그늘음	도면번호
부식	좌굴, 변형	기타	


영 천 방 향

손상물량표

번호	구분	부재	손상내용	손상현황						비고
				폭 (mm)	길이 (m)	너비 (m)	수량	단위	개소	
1	19하	바닥판	철근노출		0.3	0.2	0.06	m ²	1	
2	24상	바닥판	철근노출		0.2	1.5	0.30	m ²	1	
3										
4										
상주방향

영천방향

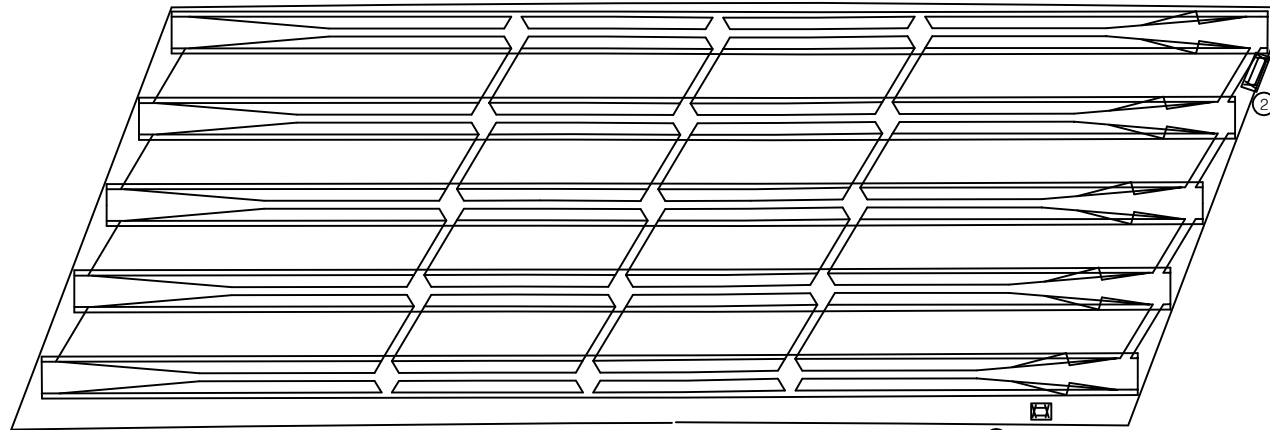


P2


P3

① 철근노출
0.3X0.2② 철근노출
0.2X1.5

KEY PLAN

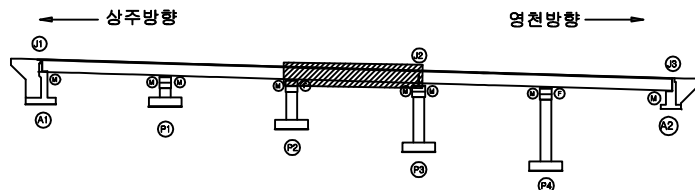

SECTION

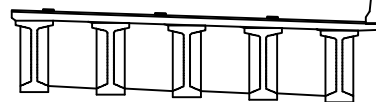


범례

균열	포장 망상균열	재료분리
편치, 공동	바리, 파손	열화
누수, 체수	벽 태	피적물
철근노출	침하	그늘음
부식	좌굴, 변형	기타

발주처	상주영천고속도로(주)
용역명	상주영천고속도로 2024-2025년 시설물 안전점검 용역 (2025년 상반기 정기안전점검)
점검기관	(주)명성엔지니어링
도면번호	08

손상물량표

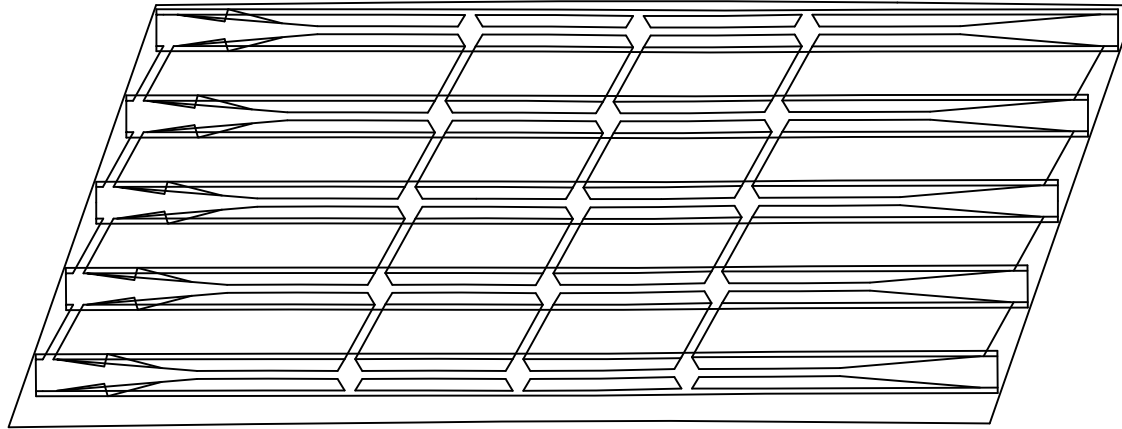
상주방향
←영천방향
→

P3


P4

번호	구분	부재	손상내용	손상현황						비고
				폭 (mm)	길이 (m)	너비 (m)	물량	단위	개소	
1										
2										
KEY PLAN

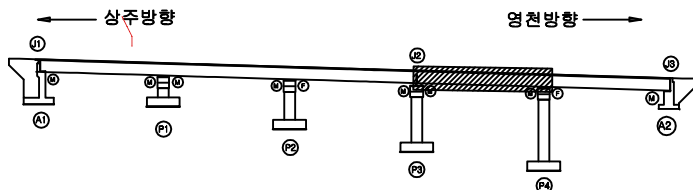

SECTION

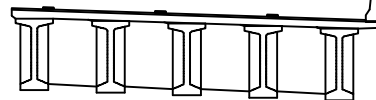

범례


균열	포장 망상균열	재료분리	발주처
편치, 공동	바리, 파손	열화	상주영천고속도로(주)
누수, 체수	벽태	피적물	용역명
철근노출	침하	그늘음	상주영천고속도로 2024-2025년 시설물 안전점검 용역 (2025년 상반기 정기안전점검)
부식	좌굴, 변형	기타	점검기관
			(주)명성엔지니어링
			도면번호
			09

손상물량표

번호	구분	부재	손상내용	손상현황						비고
				폭 (mm)	길이 (m)	너비 (m)	물량	단위	개소	
1	23하	바닥판	박리		0.3	35.0	10.50	m ²	1	
2	23하	바닥판	박리		0.5	0.4	0.20	m ²	1	
3										
4										
상주방향


영천방향

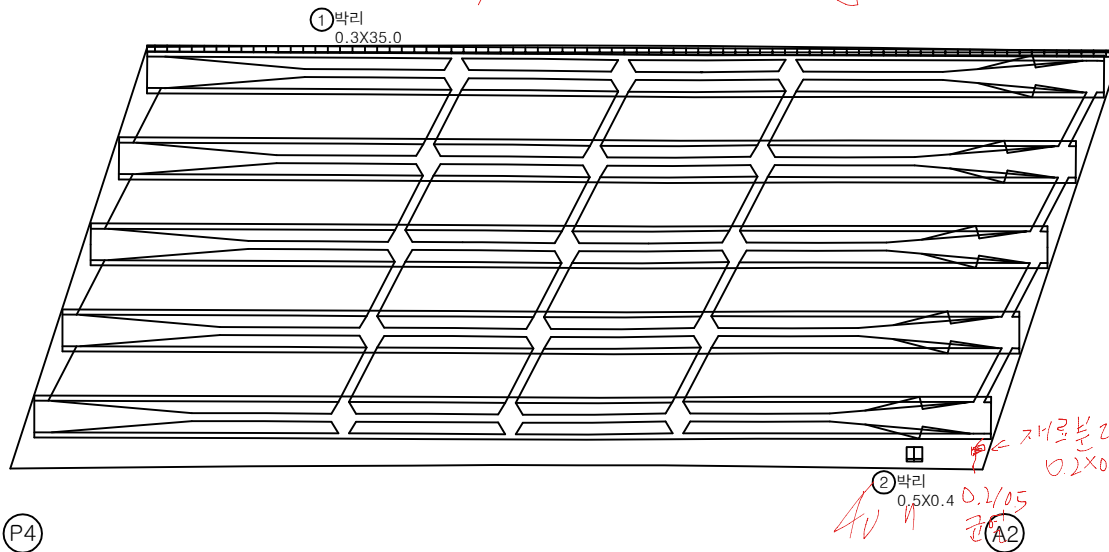


P4

재료분리
0.2X0.2
4v n 0.2/0.5
A2

KEY PLAN

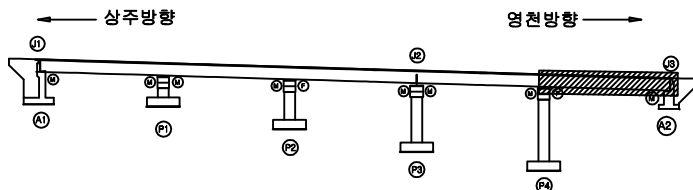

SECTION

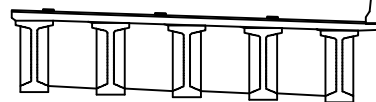

범례

균열	포장 망상균열	재료분리	발주처
편치, 공동	박리, 파손	열화	상주영천고속도로(주)
누수, 체수	백택	피적물	용역명
철근노출	침하	그늘음	상주영천고속도로 2024-2025년 시설물 안전점검 용역 (2025년 상반기 정기안전점검)
부식	좌굴, 변형	기타	점검기관
			(주)명성엔지니어링
			도면번호

ID : 양지교(영천방향) 거더 S3(G1~G5)

손 상 물 량 표

G5

우측면

P3

KEY PLAN

영천방향 →

SECTION

목
제

	균
	편치,
	누수,
	철근보,
	부

	포장 망상균
	박리, 파손
	백 태
	철 하
	좌굴, 변형

	재료분리
	평 화
	텍스처
	그림임
	기 타

발 주 처	상주영천고속도로(주)
용 역 명	상주영천고속도로 2024~2025년 시설물 안전점검 용역 (2025년 상반기 정기안전점검)
점 검 기 관	(주)명성엔지니어링
도 면 번 호	13

13


ID : 양지교(영천방향) 거더 S4(G1~G5)

손상물량표


상주방향




G1

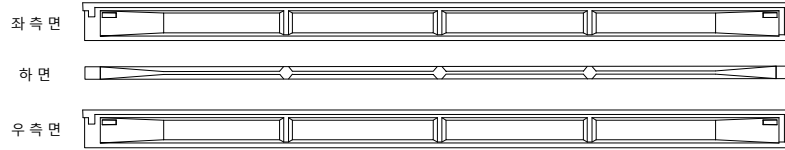


G2

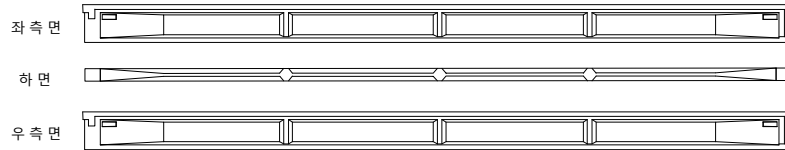


G3

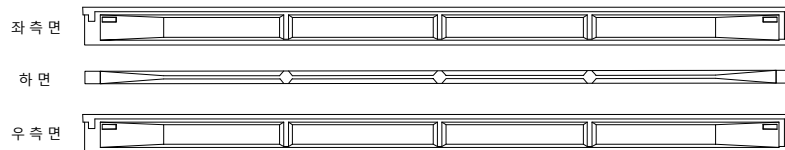

G4

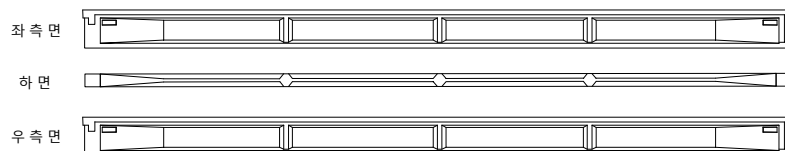

G5

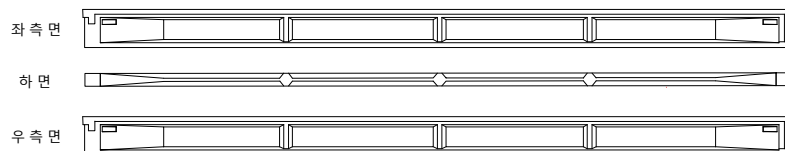

(P3)


(P4)

영천방향




번호	구분	부재	손상내용	손상현황						비고
				폭 (mm)	길이 (m)	너비 (m)	수량	단위	개소	
1										
2										
KEY PLAN

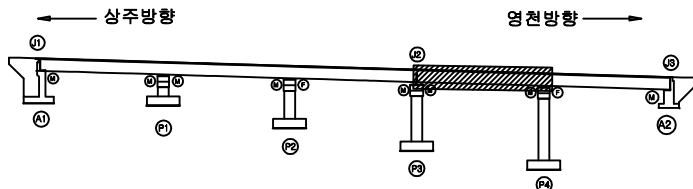

SECTION

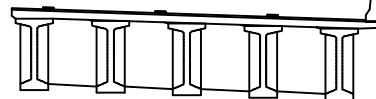

범례

콘크리트	철근	철근	발주처 상주영천고속도로(주)
콘크리트	철근	철근	용역명 상주영천고속도로 2024-2025년 시설물 안전점검 용역 (2025년 상반기 정기안전점검)
콘크리트	철근	철근	점검기관 (주)명성엔지니어링
콘크리트	철근	철근	도면번호

ID : 양지교(영천방향) 거더 S5(G1~G5)

손 상 물 량 표

좌측면

하면

우측면

Figure 1 shows three schematic diagrams of specimens, labeled (a), (b), and (c). Each diagram represents a long, narrow rectangular specimen with a central hole and two smaller holes on either side. The specimens are labeled as follows:

- (a) Specimen A: A long, narrow rectangular specimen with a central hole and two smaller holes on either side.
- (b) Specimen B: A long, narrow rectangular specimen with a central hole and two smaller holes on either side.
- (c) Specimen C: A long, narrow rectangular specimen with a central hole and two smaller holes on either side.

Figure 1 shows three schematic diagrams of specimens used in the study. The top diagram, labeled (a), is a 'Pin specimen' showing a long, thin rectangular specimen with a central hole and two smaller holes near the ends. The middle diagram, labeled (b), is a 'Flat specimen' showing a long, thin rectangular specimen with a central hole and two smaller holes near the ends. The bottom diagram, labeled (c), is another 'Pin specimen' showing a long, thin rectangular specimen with a central hole and two smaller holes near the ends.

Figure 1 shows three schematic diagrams of specimens used in the study. The specimens are labeled (a), (b), and (c). Each specimen is a long, narrow rectangular plate with a central hole. The holes are labeled as follows: (a) Specimen with a central diamond-shaped hole. (b) Specimen with a central rectangular hole. (c) Specimen with a central rectangular hole and a central diamond-shaped hole.

上 面 板 圖
 側 面 圖
 下 面 板 圖

A2

[illegible]

KEY PLAN

A diagram of a continuous beam with five supports. A red line is drawn above the beam, representing the influence line for the second support. The red line starts at zero at the left end, rises to a peak at the first support, falls to a negative peak at the second support, rises to a smaller peak at the third support, falls to a smaller negative peak at the fourth support, and rises to a small peak at the fifth support. The beam is supported by five vertical columns.

SECTION

附
錄

 간 열	 포장 망상균열	 재료분리	발 주 처 상주영천고속도로(주) 용 역 명 상주영천고속도로 2024~2025년 시설물 안전점검 용역 (2025년 상반기 정기안전점검) 점 검 기 관 (주)명성엔지니어링 도 면 번 호
 편지, 공동	 박리, 파손	 열 화	
 누수, 세수	 백 텍	 퇴적물	
 철근노출	 침 하	 그을음	
 부 식	 좌굴, 변형	 기 타	

손상물량표

상주방향



영천방향




CB3

CB4

G1~G2




G1~G2

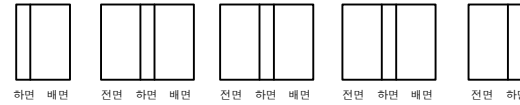


G2~G3




G2~G3

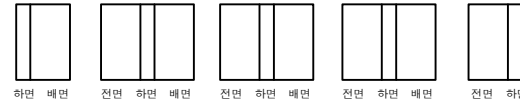

G3~G4

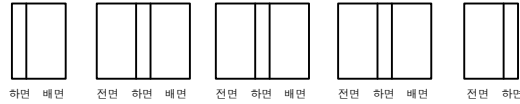


G3~G4

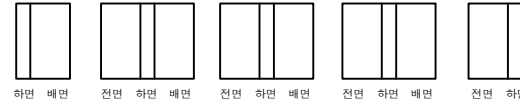

G4~G5



G4~G5

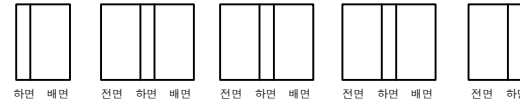

P2


P3

P3


P4

번호	구분	부재	손상내용	손상현황						비고
				폭 (mm)	길이 (m)	너비 (m)	물량	단위	개소	
1										
2										
KEY PLAN

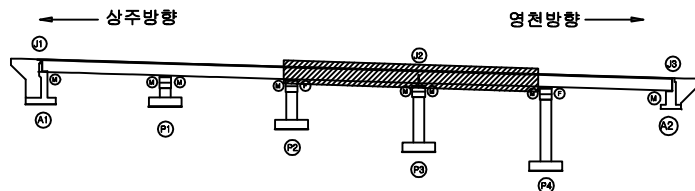

SECTION

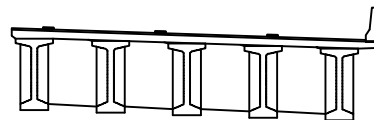

범례

균열	포장 망상균열	재료분리	발주처
편치, 공동	바리, 파손	열화	상주영천고속도로(주)
누수, 체수	벽택	회적물	용역명
철근노출	침하	그늘음	상주영천고속도로 2024~2025년 시설물 안전점검 용역 (2025년 상반기 정기안전점검)
부식	좌굴, 변형	기타	점검기관
			(주)명성엔지니어링
			도면번호

손상물량표

상주방향



영천방향




CB5


G1~G2




하면 배면

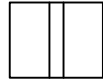

전면 하면 배면

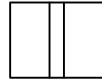

전면 하면 배면

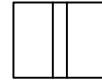

전면 하면 배면




전면 하면


G2~G3




하면 배면

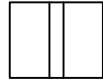

전면 하면 배면

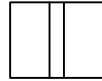

전면 하면 배면

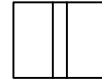

전면 하면 배면



전면 하면

G3~G4




하면 배면



전면 하면 배면



전면 하면 배면

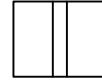

전면 하면 배면




전면 하면


G4~G5




하면 배면

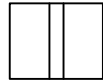

전면 하면 배면

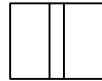

전면 하면 배면

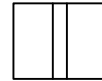

전면 하면 배면



전면 하면


P4

A2

번호	구분	부재	손상내용	손상현황						비고
				폭 (mm)	길이 (m)	너비 (m)	물량	단위	개소	
1										
2										
KEY PLAN

상주방향

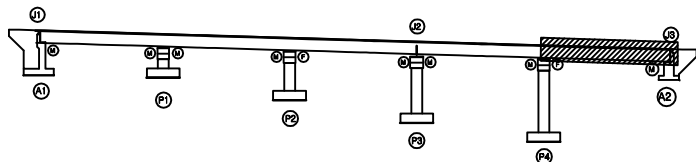

영천방향

SECTION

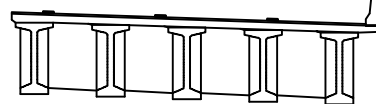

범례


콘크리트	포장 망상근열	재료분리
편치, 공동	박리, 파손	열화
누수, 체수	벽면	퇴적물
철근노출	침하	그늘음
부식	좌굴, 변형	기타

발주처
상주영천고속도로(주)용역명
상주영천고속도로 2024~2025년 시설물 안전점검 용역
(2025년 상반기 정기안전점검)점검기관
(주)명성엔지니어링


도면번호

손상물량표


번호	구분	부재	손상내용	손상현황						비고
				폭 (mm)	길이 (m)	너비 (m)	수량	단위	개소	
1	21하	교대	균열(0.3mm미만)	0.2	1.5		1.50	m	1	
2	21하	교량방청	plate 부식				3.00	EA	3	
3	23하	교대	범면 보호블럭 밀림		3.5		7.00	m	2	
4	24상	교대	누수흔적		1.0	4.0	16.00	m²	4	
5										
6										
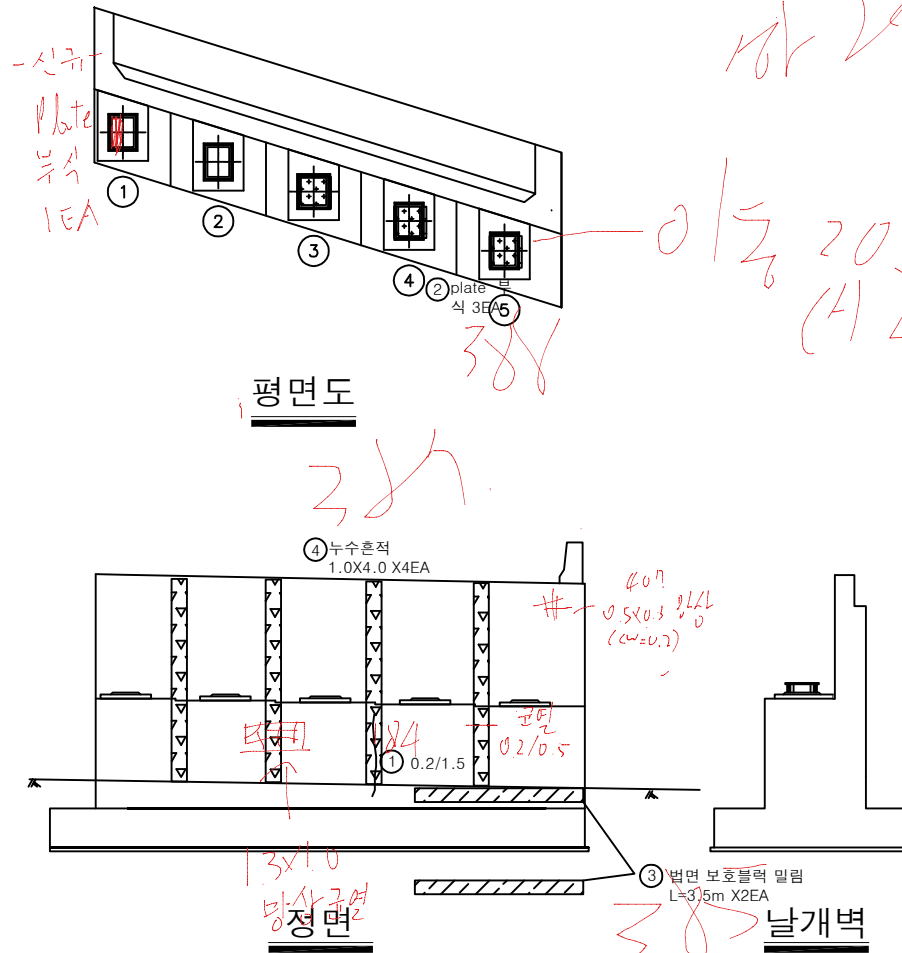

KEY PLAN

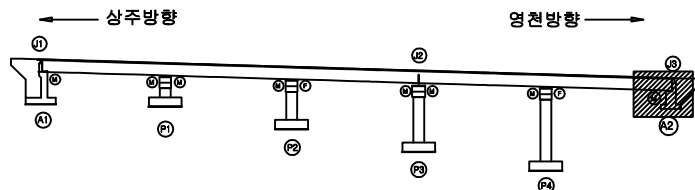

SECTION

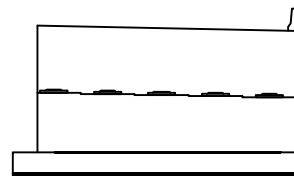

범면

균열	포장 망상균열	재료분리	발주처
편치, 공동	바리, 파손	열화	상주영천고속도로(주)
누수, 체수	벽태	희적물	용역명
철근노출	침하	그늘음	상주영천고속도로 2024-2025년 시설물 안전점검 용역 (2025년 상반기 정기안전점검)
부식	좌굴, 변형	기타	점검기관
			(주)명성엔지니어링
			도면번호
			20

손상물량표

번호	구분	부재	손상내용	손상현황						비고
				폭 (mm)	길이 (m)	너비 (m)	수량	단위	개소	
1	19하	교량받침	plate 부식				2.00	EA	2	
2	19하	교량받침	무수축물탈 균열	0.1	0.2		0.40	m	2	21상 보수
3	19하	교량받침	plate 도장박락		0.5	0.2	0.30	m ²	3	
4	19하	교각	상부패콘크리트 퇴적		10.0	1.0	10.00	m ²	1	
5	21하	교량받침	plate 부식				6.00	EA	8	
6	21하	교량받침	받침콘크리트 철근노출		0.1	0.1	0.02	m ²	2	
7	21하	교량받침	무수축물탈 균열	0.1	0.2		0.80	m	4	
8	25상	교량받침	받침콘크리트 철근부식		0.2	0.5	0.10	m ²	1	
9										
10										
정면


평면도

좌측


배면

우측

KEY PLAN

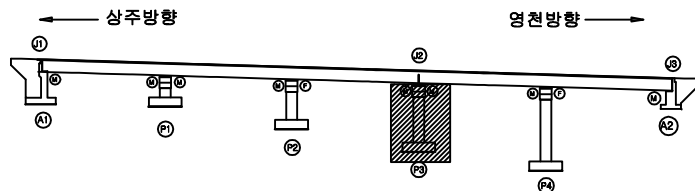

SECTION

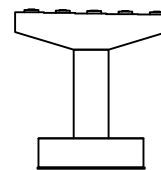


범례


균열	포장 망상균열	재료분리	발주처
편치, 공동	바리, 파손	열화	상주영천고속도로(주)
무수, 체수	백택	피적물	용역명
철근노출	침하	그늘음	상주영천고속도로 2024-2025년 시설물 안전점검 용역 (2025년 상반기 정기안전점검)
부식	좌굴, 변형	기타	점검기관
			(주)명성엔지니어링
			도면번호

손상물량표


번호	구분	부재	손상내용	손상현황						비고
				폭 (mm)	길이 (m)	너비 (m)	수량	단위	개소	
1	19하	교량받침	무수축물탈 균열	0.2	0.2		0.20	m	1	20'하 보수
2	19하	교량받침	무수축물탈 층분리		0.1	0.5	0.05	m'	1	20'하 보수
3	23하	교량받침	plate 부식				2.00	EA	2	
4	23하	교각	균열(0.3mm미만)	0.2	1.0		13.00	m	13	
5										
6										
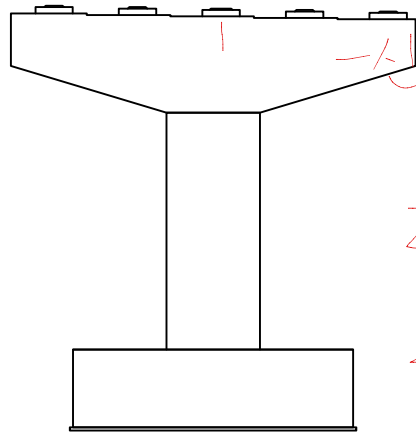


정면

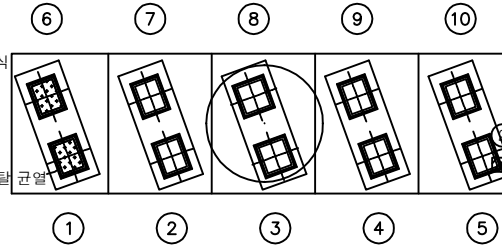


평면도

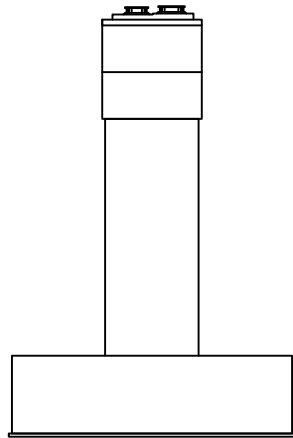

좌측

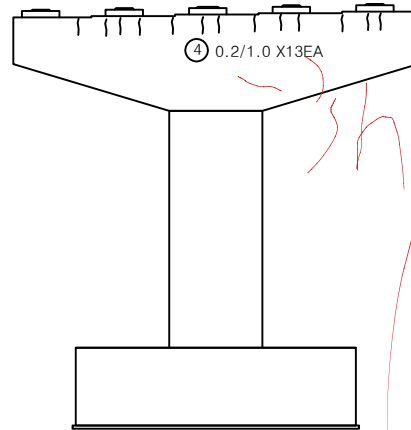


배면

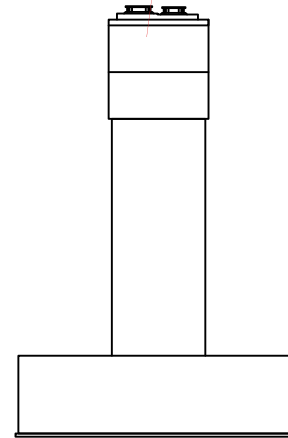


우측

KEY PLAN

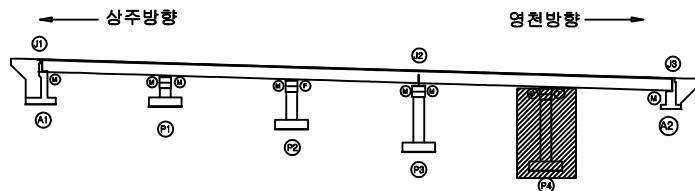

SECTION

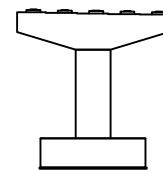

범례

균열	포장 망상균열	재료분리
편치, 공동	바리, 파손	열화
누수, 체수	벽 태	회절물
철근노출	침하	그늘음
부식	좌굴, 변형	기타

발주처
상주영천고속도로(주)용역명
상주영천고속도로 2024-2025년 시설물 안전점검 용역
(2025년 상반기 정기안전점검)점검기관
(주)명성엔지니어링

도면번호

1

