

# 서울문산 고속도로 시설물 정기안전점검용역

## 외관조사망도 ( 내포IC R-B3교 )

서울문산고속도로(주)

---


(주)명성엔지니어링

손상물량표

| 번호 | 발생<br>년도 | 부재  | 손상내용  | 손상현황      |           |           |          |                |    |          | 비고 |
|----|----------|-----|-------|-----------|-----------|-----------|----------|----------------|----|----------|----|
|    |          |     |       | 폭<br>(mm) | 길이<br>(m) | 너비<br>(m) | 손상<br>물량 | 단위             | 개소 | 종합<br>물량 |    |
| 1  | 21상      | 방호벽 | 접속부파손 |           | 0.3       | 1.5       | 0.45     | m <sup>2</sup> | 1  | 0.45     | 신규 |
| 2  | 21상      | 방호벽 | 접속부파손 |           | 0.3       | 1.5       | 0.45     | m <sup>2</sup> | 1  | 0.45     | 신규 |
| 3  | 21상      | 방호벽 | 접속부파손 |           | 0.3       | 0.4       | 0.12     | m <sup>2</sup> | 1  | 0.12     | 신규 |
| 4  | 21상      | 방호벽 | 접속부파손 |           | 0.5       | 0.5       | 0.25     | m <sup>2</sup> | 1  | 0.25     | 신규 |
| 5  |          |     |       |           |           |           |          |                |    |          |    |
| 6  |          |     |       |           |           |           |          |                |    |          |    |
← 서울 방향

문산 방향 →

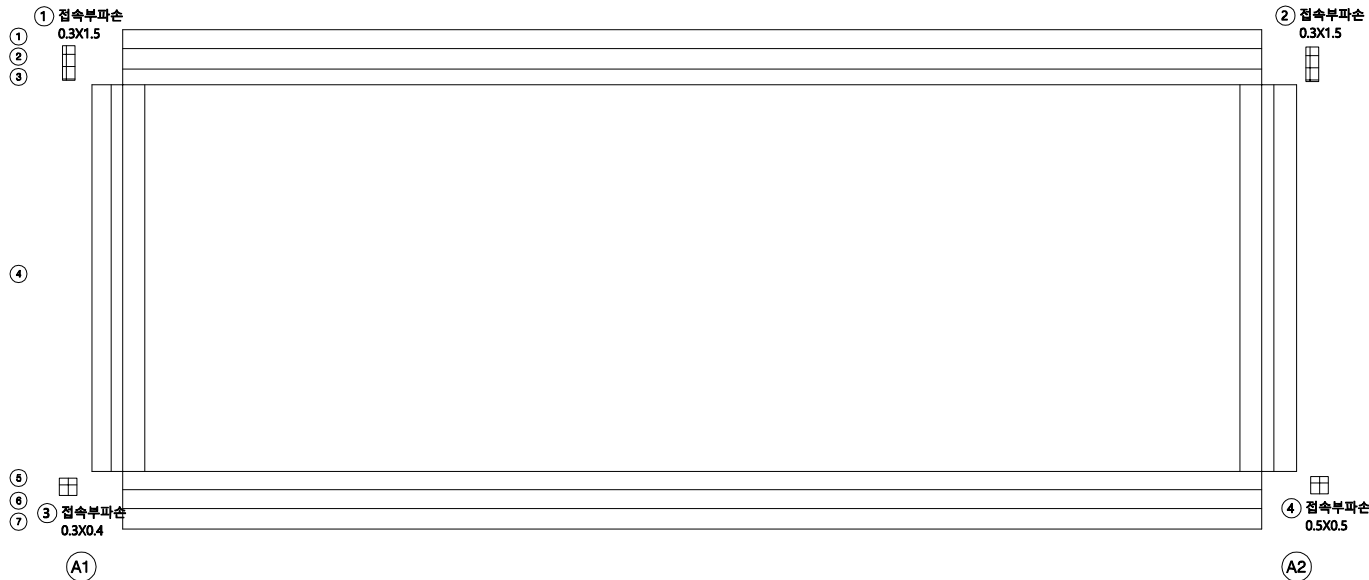
KEY  
PLAN

← 서울 방향

문산 방향 →

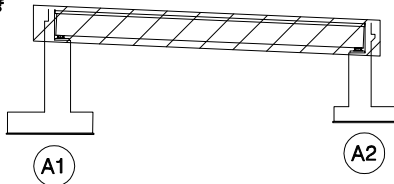

SECTION

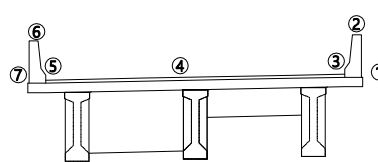범  
례


|         |        |      |                          |
|---------|--------|------|--------------------------|
| 균열      | 망상균열   | 재료분리 | 발주처                      |
| 편치, 공동  | 바리, 파손 | 체수   | 서울문산고속도로(주)              |
| 누수, 습윤부 | 벽체     | 퇴적물  | 서울문산고속도로 시설물<br>경기안전점검용역 |
| 철근노출    | 침하     | 열화   | 도면명                      |
| 부식      | 좌굴, 변형 | 기타   | 내포IC R-B3교 바닥판상면 S1      |
|         |        |      | 도면번호                     |
|         |        |      | 01                       |

ID : 내포IC R-B3교 바닥판하면 S1

손 상 물 량 표

← 서울 방향


문산 방향 →

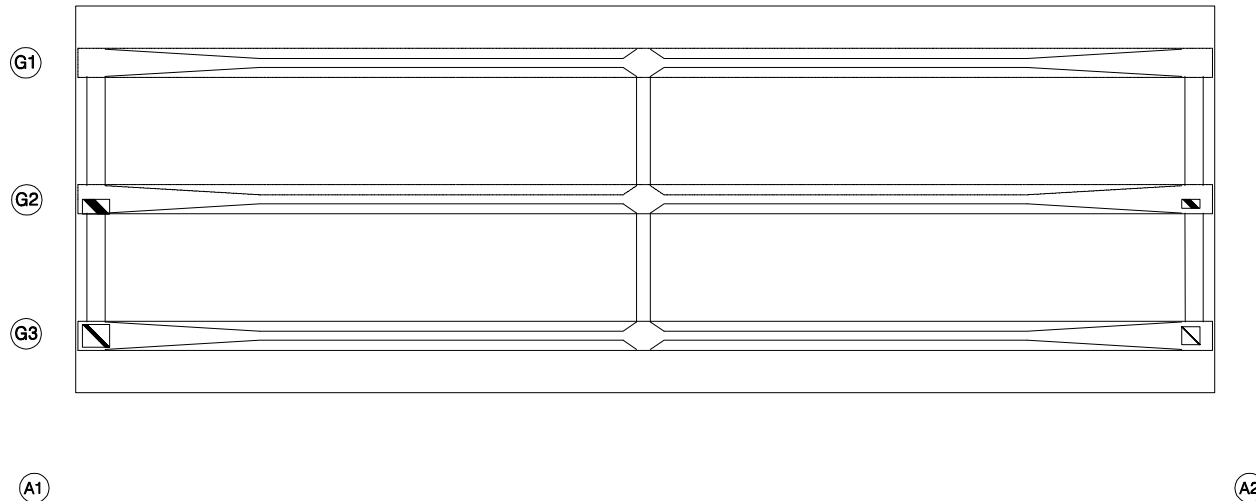

| 번호 | 발생<br>년도 | 부재 | 손상내용 | 손상현황      |           |           |          |    |    | 비 고 |
|----|----------|----|------|-----------|-----------|-----------|----------|----|----|-----|
|    |          |    |      | 폭<br>(mm) | 길이<br>(m) | 너비<br>(m) | 손상<br>물량 | 단위 | 개소 |     |
| 1  |          |    |      |           |           |           |          |    |    |     |
| 2  |          |    |      |           |           |           |          |    |    |     |
KEY PLAN

← 서울 방향

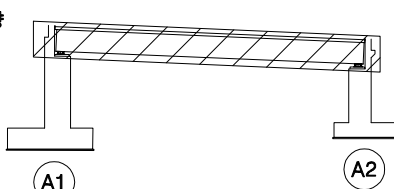

문산 방향 →

SECTION

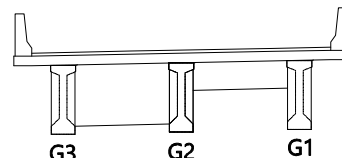

범례

|         |        |      |                          |
|---------|--------|------|--------------------------|
| 균열      | 망상균열   | 재료분리 | 발주처                      |
| 편지, 공동  | 바리, 파손 | 체수   | 서울문산고속도로(주)              |
| 누수, 습윤부 | 백태     | 희석물  | 서울문산고속도로 시설물<br>경기안전점검용역 |
| 철근노출    | 침하     | 열화   | 도면명                      |
| 부식      | 좌굴, 변형 | 기타   | 내포IC R-B3교 바닥판하면 S1      |
|         |        |      | 도면번호                     |
|         |        |      | 02                       |

ID : 내포IC R-B3교 거더 S1(G1~G3)

## 손 상 물 량 표

문산 방향 →

Figure 2 displays the cross-sectional views of the proposed structure for three different configurations: G1, G2, and G3. Each configuration is shown with three views: '좌측면' (Left side view), '하면' (Bottom view), and '우측면' (Right side view). The diagrams illustrate the internal structure of the structure, including the placement of the '구조물' (Structure) and the '구조물' (Structure) within the '구조물' (Structure).

**A2**

## KEY PLAN

문산 방향 →

A2

SECTION

A schematic diagram of a continuous beam with three spans. The beam is supported by three vertical columns labeled G1, G2, and G3 from right to left. The spans are labeled S1 (between G1 and G2), S2 (between G2 and G3), and S3 (to the left of G3). The beam is shown in cross-section at its ends, with a top flange and a bottom flange. The columns are connected to the beam by vertical hangers.

五 五

|                                                                                       |         |                                                                                       |        |                                                                                       |      |       |                          |
|---------------------------------------------------------------------------------------|---------|---------------------------------------------------------------------------------------|--------|---------------------------------------------------------------------------------------|------|-------|--------------------------|
|  | 빈 열     |  | 방상갈열   |  | 재료분리 | 발 주 처 | 서울문산 고속도로(주)             |
|  | 원치, 양동  |  | 벽리, 파손 |  | 채수   | 용 역 명 | 서울문산고속도로 시설물<br>경기안전점검영역 |
|  | 누수, 습윤부 |  | 폭력     |  | 토적물  |       |                          |
|  | 철근노출    |  | 잔하     |  | 열화   | 도 면 명 | 내포IC R-83교 거터 S1(G1~G3)  |
|  | 부식      |  | 좌굴, 변형 |  | 기타   | 도면번호  | 03                       |


[illegible]

## 손상물량표


← 서울 방향

문산 방향 →

G1~~G2

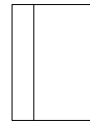

하면 배면

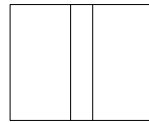


전면 하면 배면




전면 하면

G2~~G3

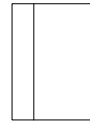

하면 배면

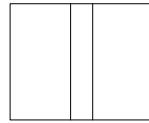

전면 하면 배면



전면 하면


A1

A2

| 번호 | 발생<br>년도 | 부재 | 손상내용 | 손상현황      |           |           |          |    |    |          | 비고 |
|----|----------|----|------|-----------|-----------|-----------|----------|----|----|----------|----|
|    |          |    |      | 폭<br>(mm) | 길이<br>(m) | 너비<br>(m) | 손상<br>물량 | 단위 | 개소 | 종합<br>물량 |    |
| 1  |          |    |      |           |           |           |          |    |    |          |    |
| 2  |          |    |      |           |           |           |          |    |    |          |    |
KEY PLAN

← 서울 방향

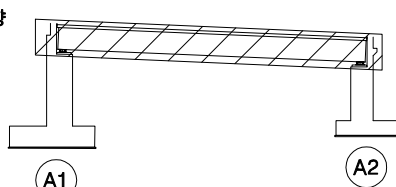

문산 방향 →

SECTION

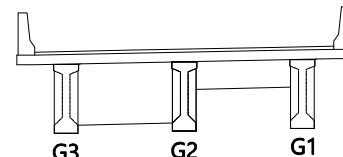


범례


|  |         |  |        |  |      |      |                          |
|--|---------|--|--------|--|------|------|--------------------------|
|  | 균열      |  | 망상균열   |  | 재료분리 | 발주처  | 서울문산고속도로(주)              |
|  | 편지, 공동  |  | 박리, 파손 |  | 체수   | 용역명  | 서울문산고속도로 시설물<br>경기안전점검용역 |
|  | 누수, 습윤부 |  | 배터     |  | 외적물  | 도면명  | 내포IC R-B3교 가로보 S1        |
|  | 철근노출    |  | 침하     |  | 열화   | 도면번호 | 04                       |
|  | 부식      |  | 좌굴, 변형 |  | 기타   |      |                          |

## 손 상 물 량 표


| 번호 | 발생<br>년도 | 부재 | 손상내용 | 손상현황      |           |           |          |    |    |          | 비 고 |
|----|----------|----|------|-----------|-----------|-----------|----------|----|----|----------|-----|
|    |          |    |      | 폭<br>(mm) | 길이<br>(m) | 너비<br>(m) | 손상<br>물량 | 단위 | 개소 | 종합<br>물량 |     |
| 1  |          |    |      |           |           |           |          |    |    |          |     |
| 2  |          |    |      |           |           |           |          |    |    |          |     |
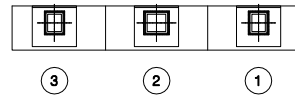


평면도

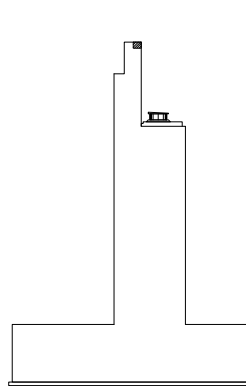

좌측면

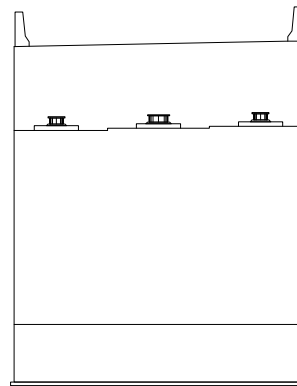


전면

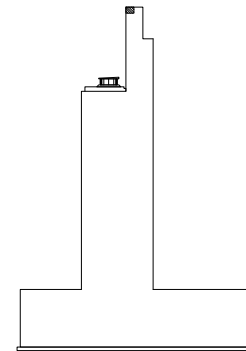

우측면


KEY PLAN

← 서울 방향

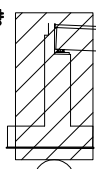


A1

문산 방향 →

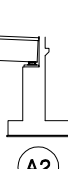

A2

SECTION

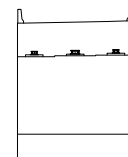


범례


|    |      |      |                          |
|----|------|------|--------------------------|
| 균열 | 망상균열 | 재료분리 | 발 주 처                    |
| 균열 | 망상균열 | 재료분리 | 서울문산 고속도로(주)             |
| 균열 | 망상균열 | 재료분리 | 용 역 명                    |
| 균열 | 망상균열 | 재료분리 | 서울문산고속도로 시설물<br>경기안전점검용역 |
| 균열 | 망상균열 | 재료분리 | 도 면 명                    |
| 균열 | 망상균열 | 재료분리 | 내포IC R-B3교 교대 A1         |
| 균열 | 망상균열 | 재료분리 | 도 면 번호                   |
| 균열 | 망상균열 | 재료분리 | 05                       |

손 상 물 량 표


| 번호 | 발생<br>년도 | 부재 | 손상내용 | 손상현황      |           |           |          |    |    | 비 고 |          |
|----|----------|----|------|-----------|-----------|-----------|----------|----|----|-----|----------|
|    |          |    |      | 폭<br>(mm) | 길이<br>(m) | 너비<br>(m) | 손상<br>물량 | 단위 | 개소 |     | 종합<br>물량 |
| 1  |          |    |      |           |           |           |          |    |    |     |          |
| 2  |          |    |      |           |           |           |          |    |    |     |          |
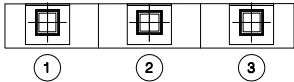


평면도

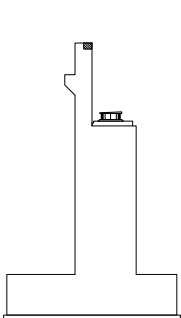

좌측면

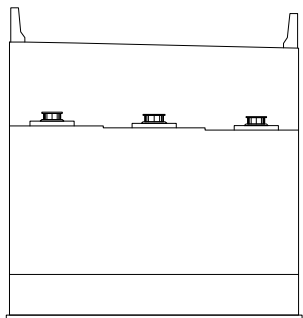


전면

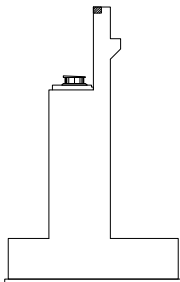

우측면

KEY PLAN

← 서울 방향

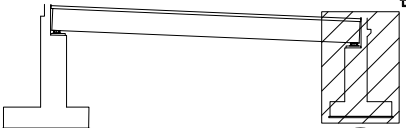


문산 방향 →

A1

A2

SECTION

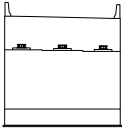

범례

|         |        |      |
|---------|--------|------|
| 콘 결     | 망상균열   | 재료분리 |
| 균열, 공동  | 박리, 파손 | 철근부식 |
| 누수, 습윤부 | 배 터    | 외측물  |
| 철근노출    | 침 하    | 열 화  |
| 부 식     | 좌굴, 변형 | 기 타  |

|        |                          |
|--------|--------------------------|
| 발 주 처  | 서울문산 고속도로(주)             |
| 용 역 명  | 서울문산고속도로 시설물<br>경기안전점검용역 |
| 도 면 명  | 내포IC R-B3교 교대 A2         |
| 도 면 번호 | 06                       |