




7. 청도IC 1교

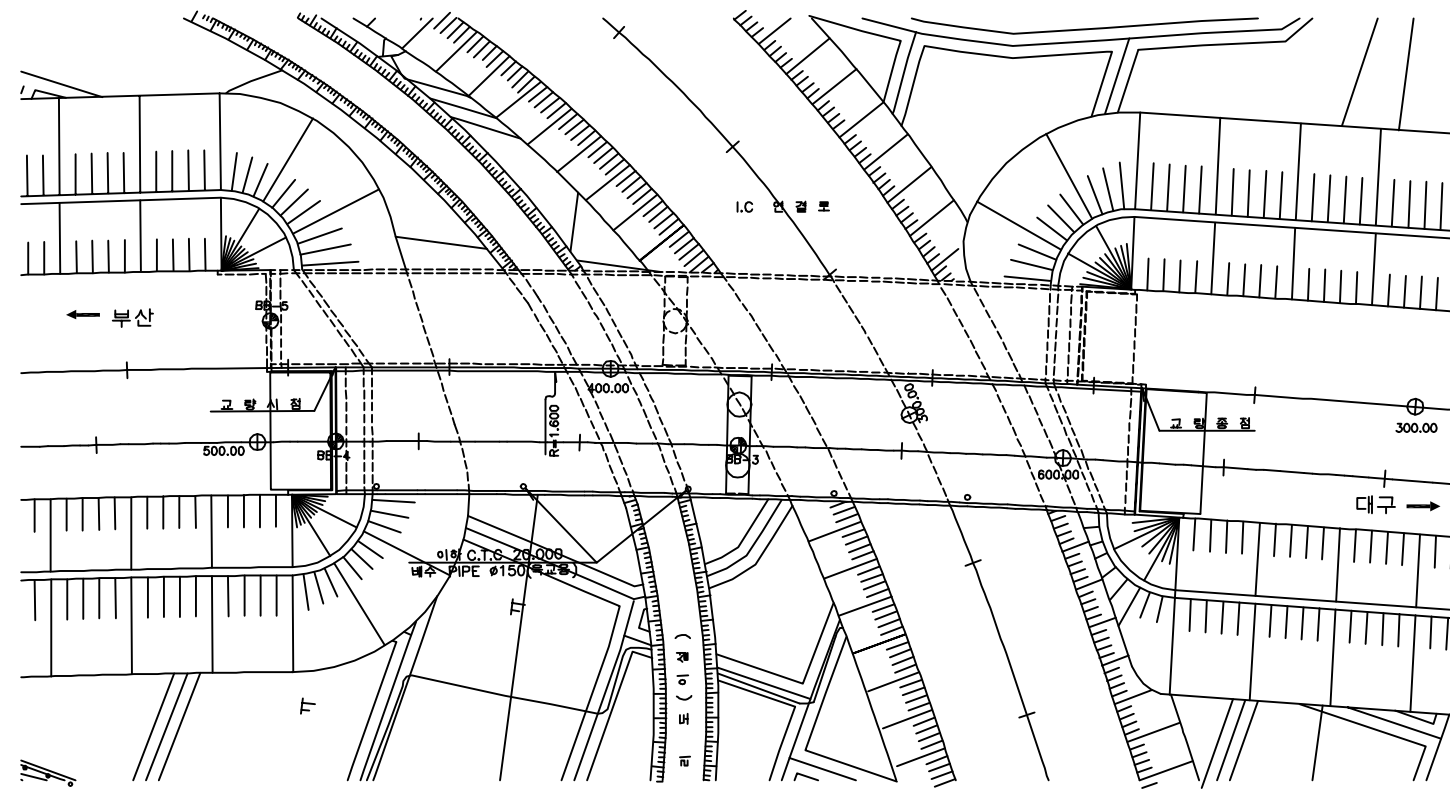

평면도

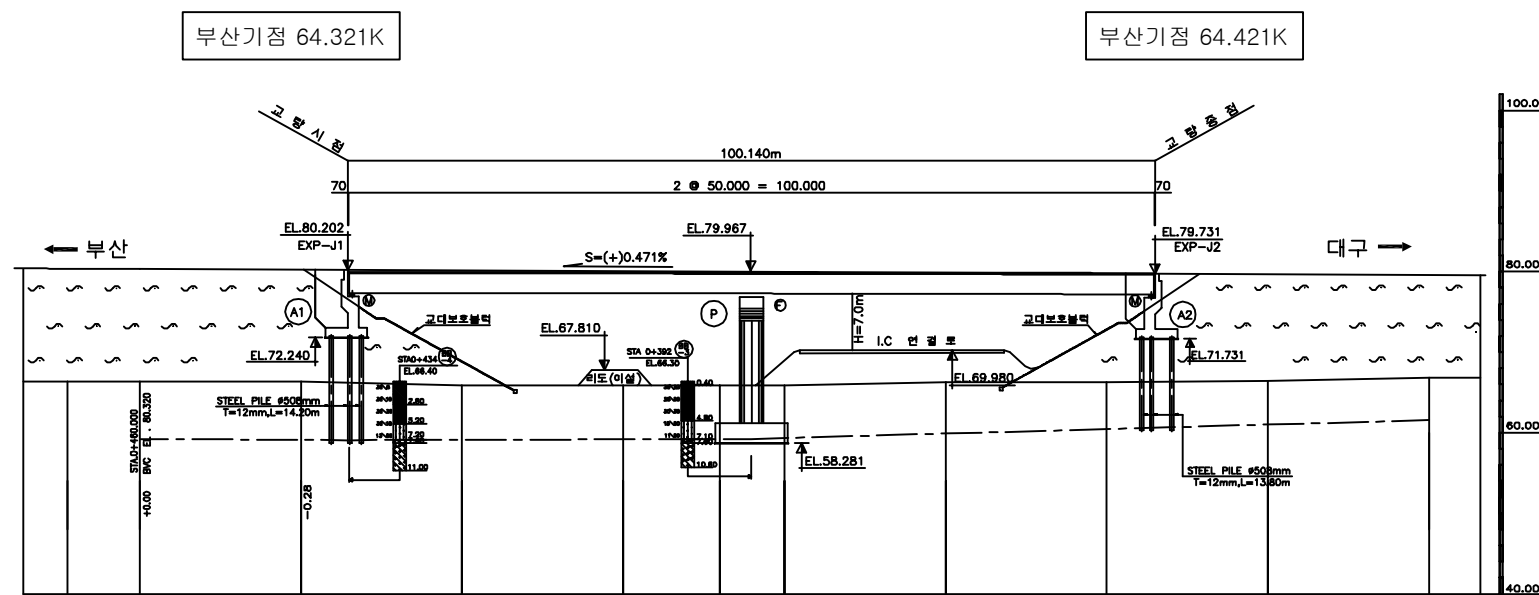

종단면도

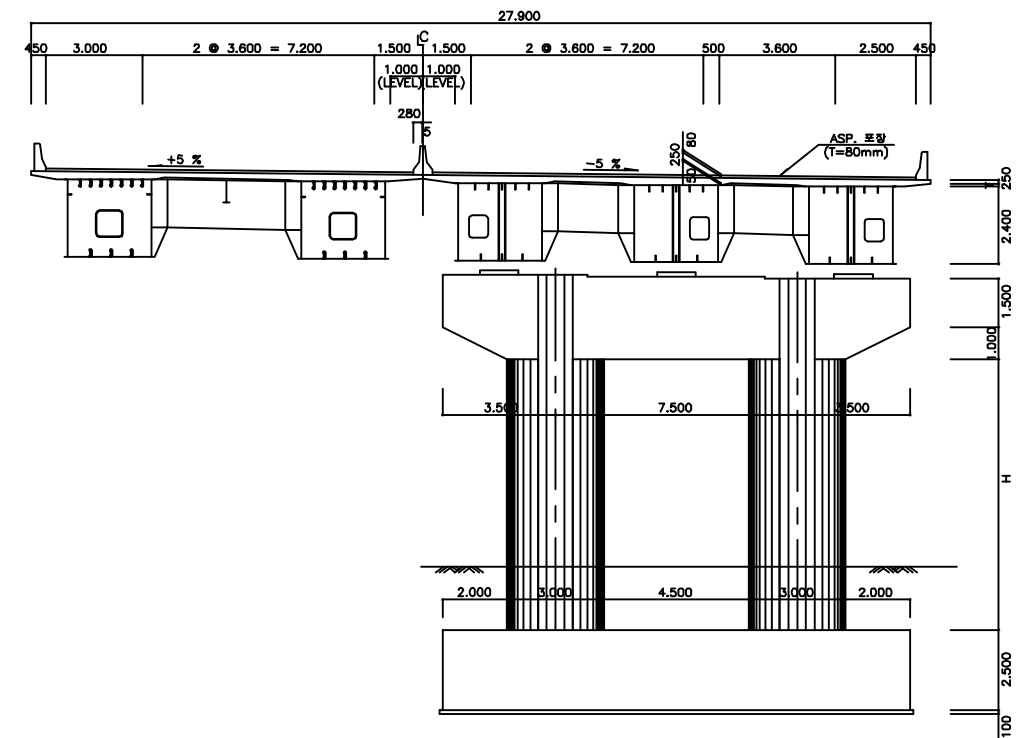

횡단면도

(주)위드이앤오

Project Title
2017년 상반기 시설물 정기점검 용역


Drawing Title
청도IC-1교 (상,하행선) 평면도, 종·횡단면도

Note

■ 교량의 기호 정의

구 분	사 용 기 호	정 의
경 간	Sa	경간번호 (제 a 번째 span)
주 형	Ga (ST&PSC Box & PSC Beam)	Girder & Beam 주형번호 (제 a 번째 주형)
	Ca	Cross Beam 번호(제 a 번째 Cross Beam)
교좌 장치	SHa,b	교좌 장치 번호(제 a 번째 교각의 b번째 Shoe)
교 대	Aa	교대 번호(제 a 번째 Abutment)
교 각	Pa	교각 번호(제 a 번째 Pier)
배 수 구	Da	배수구 번호(제 a 번째 Drainage)
신축 이음	EJa	신축이음 번호 (Expension Joint : A1 ⇒ A2 진행방향)

- 부산측(A1-시점)에서 대구측(A2-종점) 방향으로 일련번호 증가
- 부산측(A1-시점)에서 대구측(A2-종점) 바라보았을때 좌측에서 우측으로 일련번호 증가

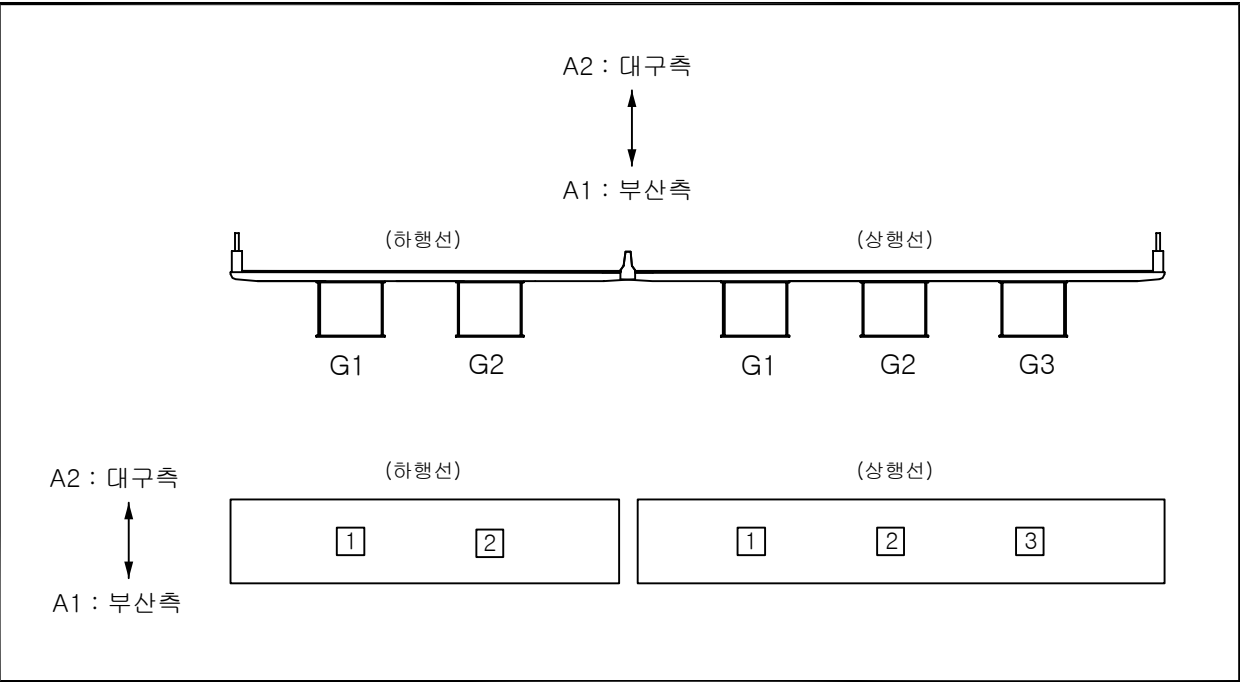

■ 유지관리 이력

구 분	보수일자	보수내용	비 고
1	2007. 11.	교대 교각 균열보수 주형내외부 도장보수	
2	2008. 3.	교대 교각 균열보수 주형내외부 도장보수	
3	2010. 5.	강교도장 하자보수, 주형내부 환풍망 정비	
4	2010. 6.	받침, 신축이음 후타재 균열보수	
5	2011. 3.	교대 교각 받침 균열, 백태, 파손 보수, 차수판 볼트 탈락 정비	
6	2011. 3.	강교도장 하자보수	
7	2011. 7.	받침 균열, 파손, Plate 부식 보수	
8	2012. 4.	교대 및 교각부, 바닥판 백태 및 균열보수	
9	2013. 6.	교대 및 교각부, 바닥판 백태 및 균열보수	
10	2014. 9.	교면포장 보수(재포장) 실시	
11	2016. 11.	방호벽 균열 보수(대구, 부산) 교대, 교각 균열 보수(대구, 부산)	

ID:청도IC 1교(대구)-교면포장 S1


보 수 이 력

<u> </u>	기 존 규 칙	<u>9</u>	보 수 (12. 상반기)
<u> </u>	신 규 규 칙	<u>10</u>	보 수 (12. 하반기)
<u> </u>	보수부위재균열	<u>11</u>	보 수 (13. 상반기)
<u>1</u>	보 수 (기보수)	<u>12</u>	보 수 (13. 하반기)
<u>2</u>	보 수 (08. 하반기)	<u>13</u>	보 수 (14. 상반기)
<u>3</u>	보 수 (09. 상반기)	<u>14</u>	보 수 (14. 하반기)
<u>4</u>	보 수 (09. 하반기)	<u>15</u>	보 수 (15. 상반기)
<u>5</u>	보 수 (10. 상반기)	<u>16</u>	보 수 (15. 하반기)
<u>6</u>	보 수 (10. 하반기)	<u>17</u>	보 수 (16. 상반기)
<u>7</u>	보 수 (11. 상반기)	<u>18</u>	보 수 (16. 하반기)
<u>8</u>	보 수 (11. 하반기)	<u>19</u>	보 수 (17. 상반기)


손상 현황 표

[illegible]


주) 손상의 폭과 길이는 m 이며, 단 균열의 폭은 mm 임

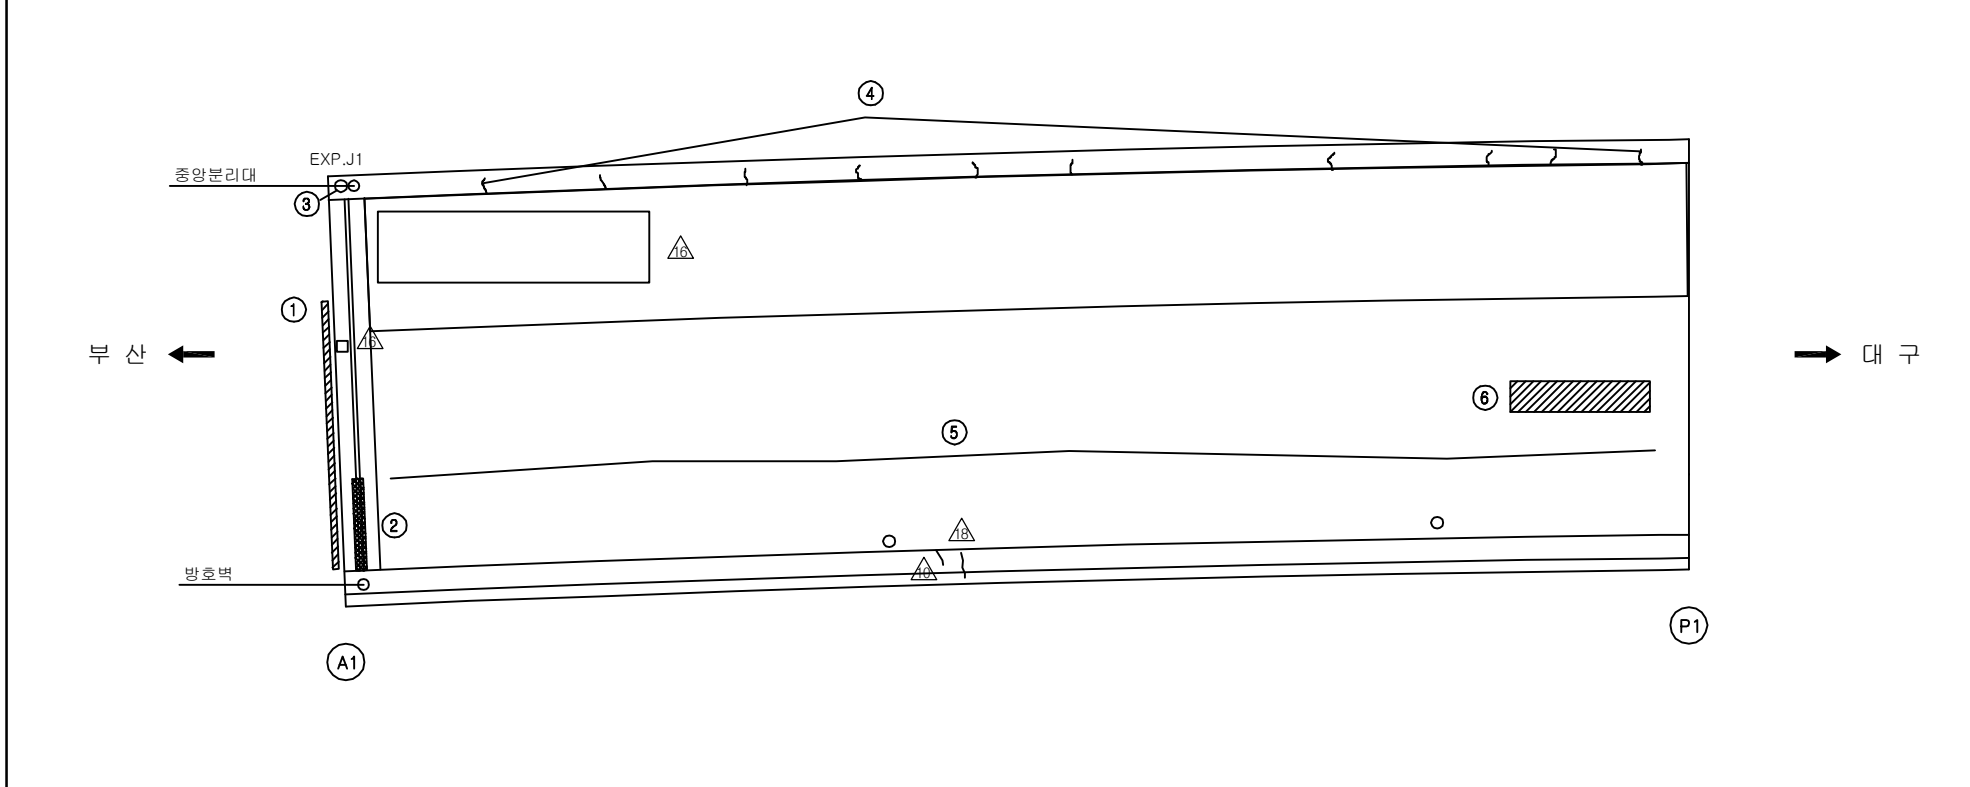

KEY PLAN

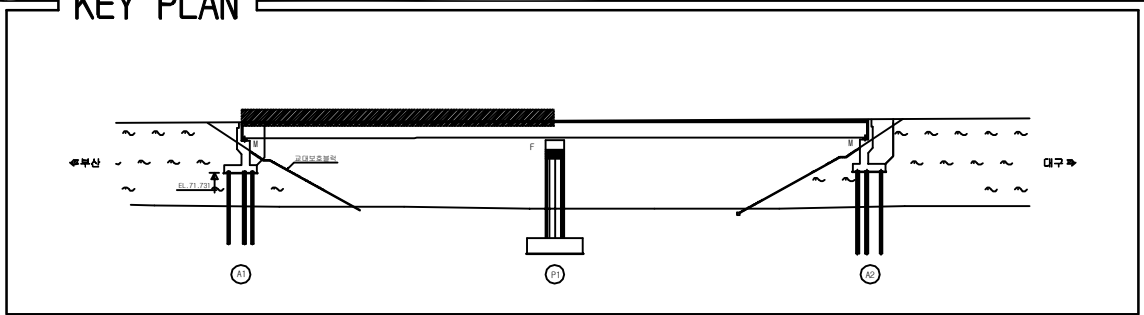

SECTION _____

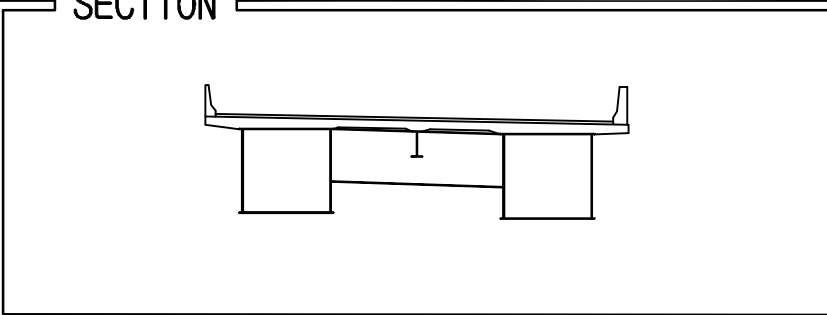

용역명	2017년 상반기 시설물 정기점검 용역
과업기간	2017. 03. 21 ~ 2017. 06. 30
발주처	 신대구부산고속도로주식회사
용역사	(주)위드이앤오
도면번호	001

ID:청도IC 1교(대구)-교면포장 S2


보수이력

<u> </u>	기 존 관 율	<u>9</u>	<u> </u>	보 수(12. 상반기)
<u> </u>	신 규 관 율	<u>10</u>	<u> </u>	보 수(12. 하반기)
<u> </u>	보수위원회관율	<u>11</u>	<u> </u>	보 수(13. 상반기)
<u>1</u>	보 수(기보수)	<u>12</u>	<u> </u>	보 수(13. 하반기)
<u>2</u>	보 수(08. 하반기)	<u>13</u>	<u> </u>	보 수(14. 상반기)
<u>3</u>	보 수(09. 상반기)	<u>14</u>	<u> </u>	보 수(14. 하반기)
<u>4</u>	보 수(09. 하반기)	<u>15</u>	<u> </u>	보 수(15. 상반기)
<u>5</u>	보 수(10. 상반기)	<u>16</u>	<u> </u>	보 수(15. 하반기)
<u>6</u>	보 수(10. 하반기)	<u>17</u>	<u> </u>	보 수(16. 상반기)
<u>7</u>	보 수(11. 상반기)	<u>18</u>	<u> </u>	보 수(16. 하반기)
<u>8</u>	보 수(11. 하반기)	<u>19</u>	<u> </u>	보 수(17. 상반기)


손상 현황 표

[illegible]


주) 손상의 폭과 길이는 m 이며, 단 균열의 폭은 mm 임

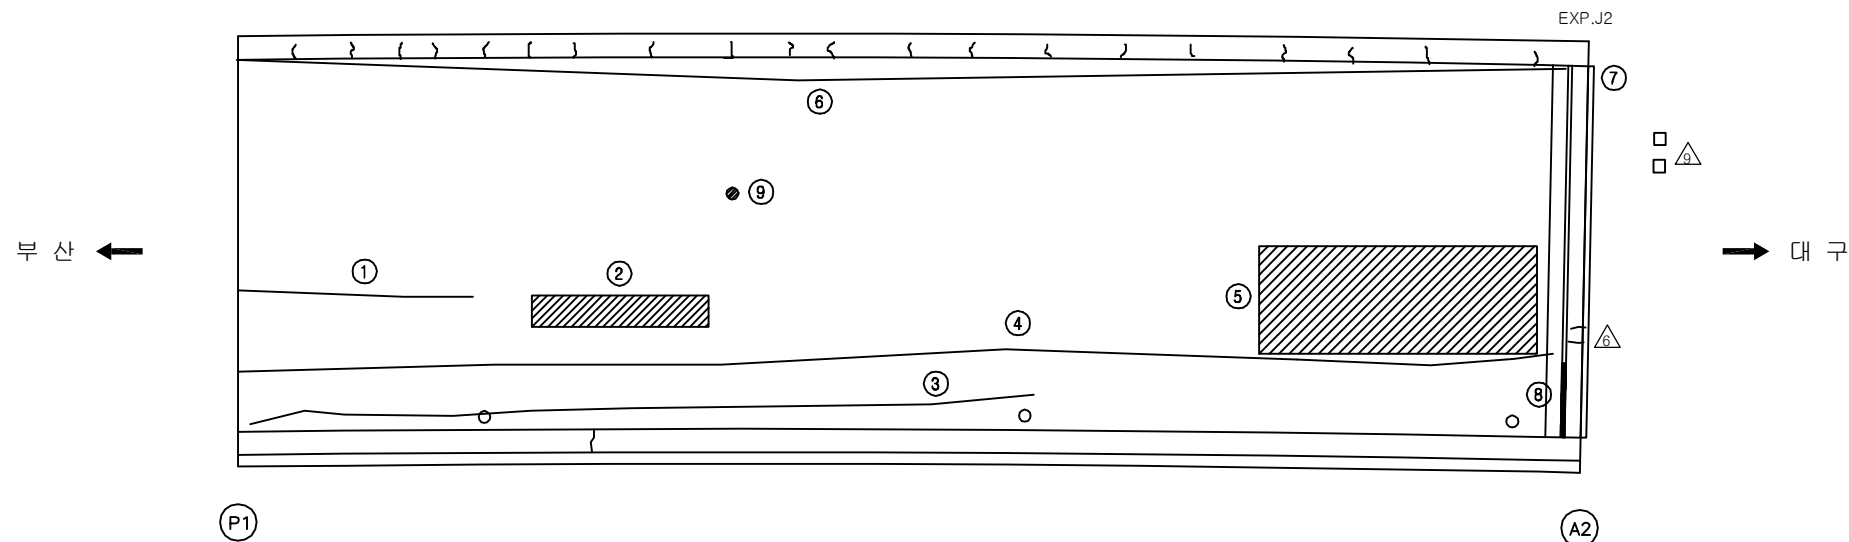

KEY PLAN

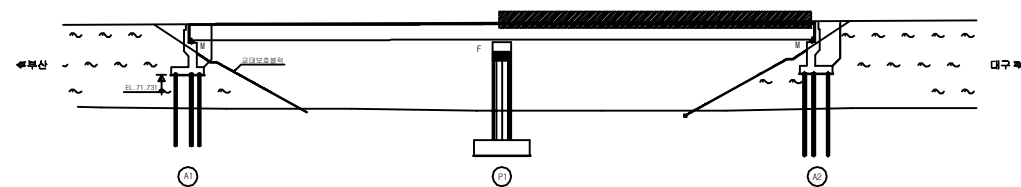

SECTION

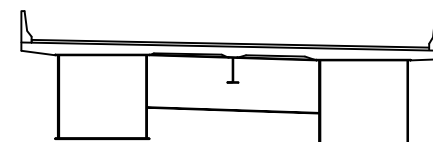

용역명	2017년 상반기 시설물 정기점검 용역
과업기간	2017. 03. 21 ~ 2017. 06. 30
발주처	 신대구부산고속도로주식회사
용역사	(주)위드이앤오
도면번호	002

ID:청도IC 1교(대구)-바닥판하면 S1


보수이력

	기 존 관 물		보 수(12. 상반기)
	신 규 관 물		보 수(12. 하반기)
	보수부위재관물		보 수(13. 상반기)
	보 수(기보수)		보 수(13. 하반기)
	보 수(08. 하반기)		보 수(14. 상반기)
	보 수(09. 상반기)		보 수(14. 하반기)
	보 수(09. 하반기)		보 수(15. 상반기)
	보 수(10. 상반기)		보 수(15. 하반기)
	보 수(10. 하반기)		보 수(16. 상반기)
	보 수(11. 상반기)		보 수(16. 하반기)
	보 수(11. 하반기)		보 수(17. 상반기)


손상 현황 표

[illegible]


주) 손상의 폭과 길이는 m 이며, 단 균열의 폭은 mm 임

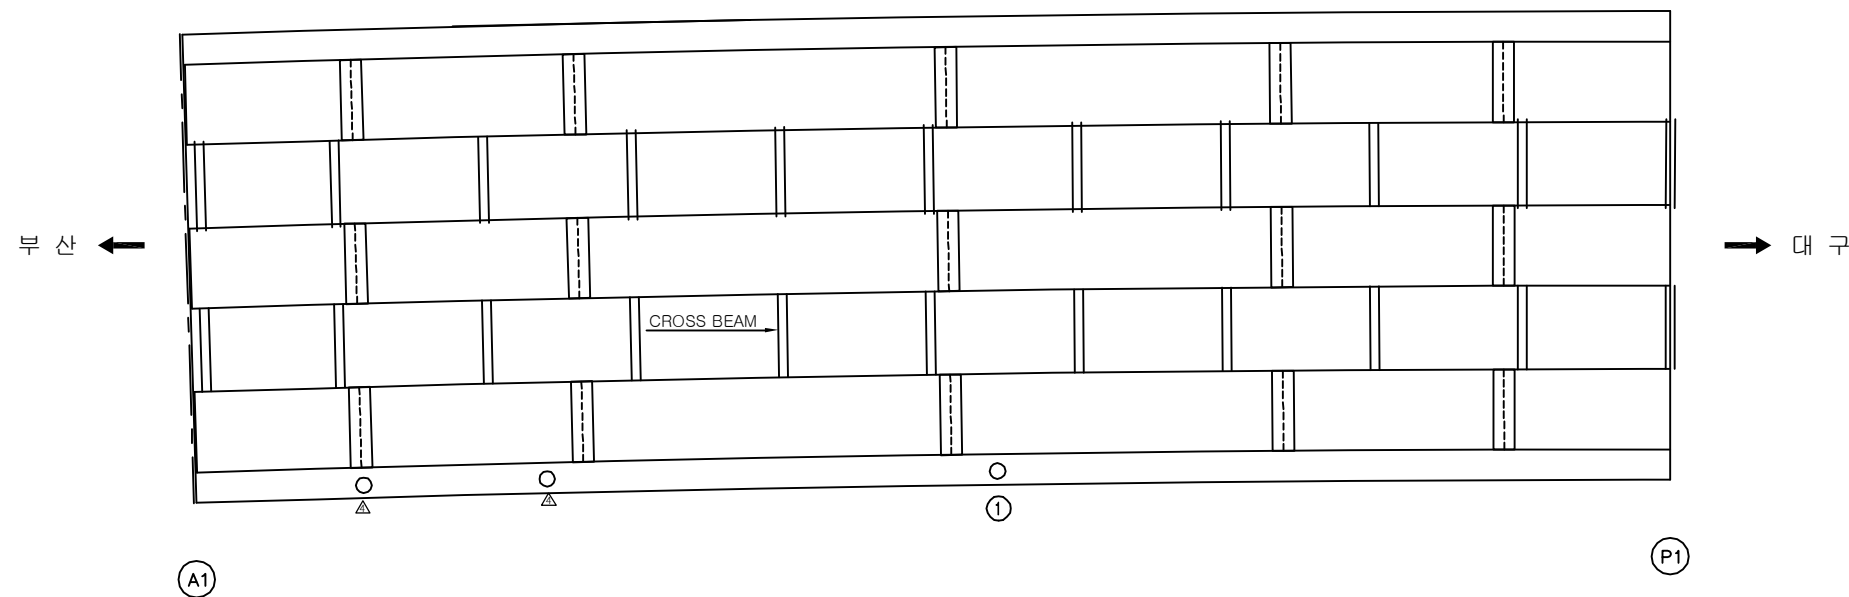

KEY PLAN

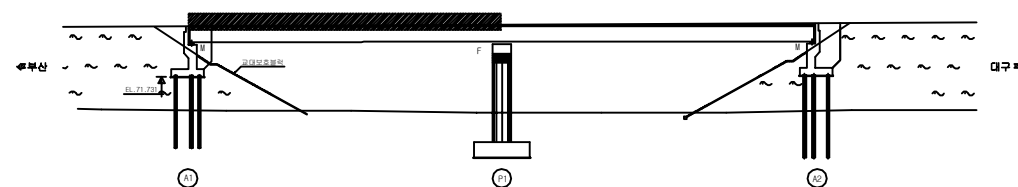

SECTION

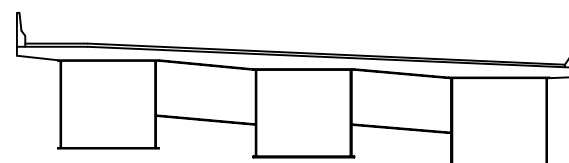

용역명	2017년 상반기 시설물 정기점검 용역
과업기간	2017. 03. 21 ~ 2017. 06. 30
발주처	 신대구부산고속도로주식회사
용역사	(주)위드이앤오
도면번호	003

ID:청도 IC 1교(대구)-바닥판하면 S2


보 수 이 력

<u> </u>	기 존 규 열	<u>9</u>	보 수(12. 상반기)
<u> </u>	신 규 규 열	<u>10</u>	보 수(12. 하반기)
<u> </u>	보수부위재균열	<u>11</u>	보 수(13. 상반기)
<u>1</u>	보 수(기보수)	<u>12</u>	보 수(13. 하반기)
<u>2</u>	보 수(08. 하반기)	<u>13</u>	보 수(14. 상반기)
<u>3</u>	보 수(09. 상반기)	<u>14</u>	보 수(14. 하반기)
<u>4</u>	보 수(09. 하반기)	<u>15</u>	보 수(15. 상반기)
<u>5</u>	보 수(10. 상반기)	<u>16</u>	보 수(15. 하반기)
<u>6</u>	보 수(10. 하반기)	<u>17</u>	보 수(16. 상반기)
<u>7</u>	보 수(11. 상반기)	<u>18</u>	보 수(16. 하반기)
<u>8</u>	보 수(11. 하반기)	<u>19</u>	보 수(17. 상반기)


손상 현황 표

[illegible]


주) 손상의 폭과 길이는 m 이며, 단 균열의 폭은 mm 임

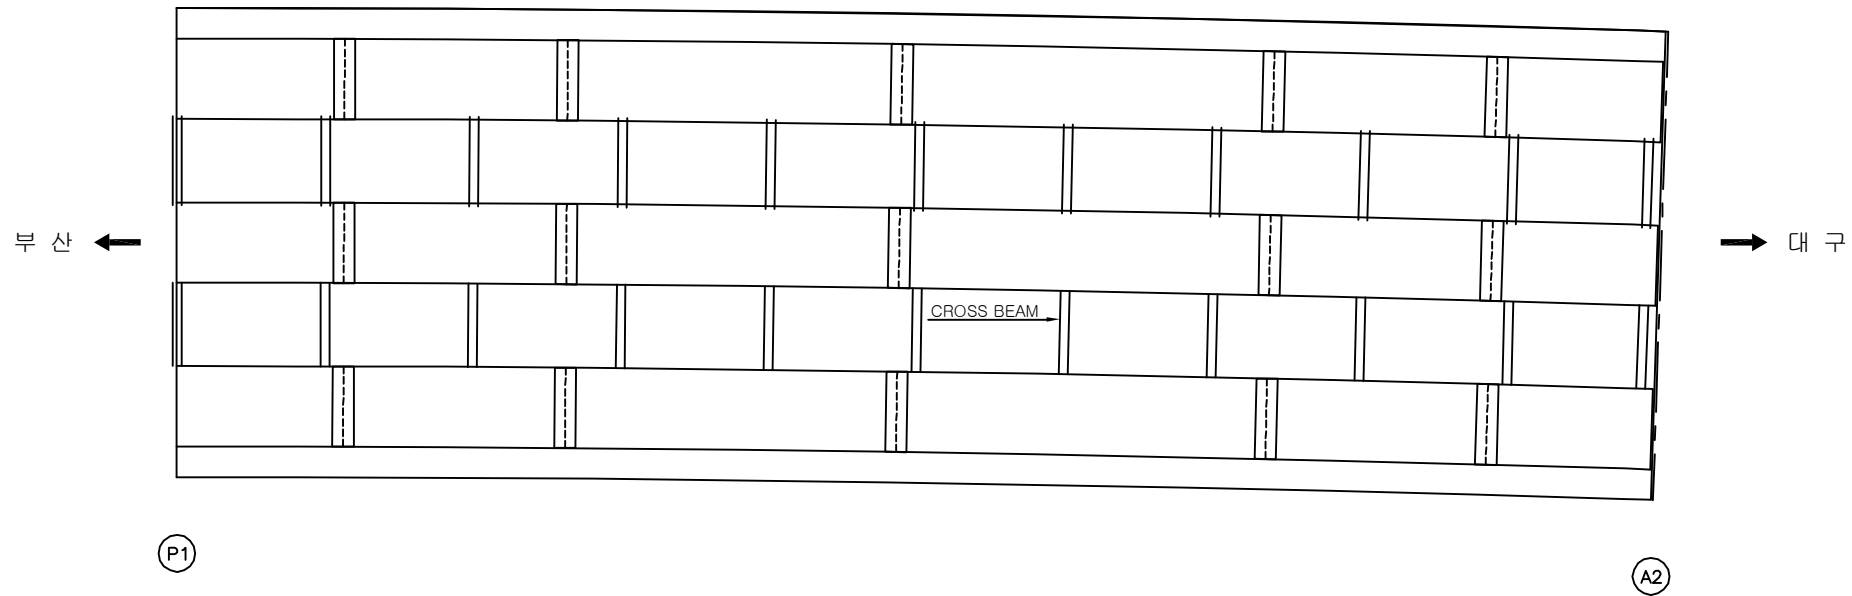

KEY PLAN

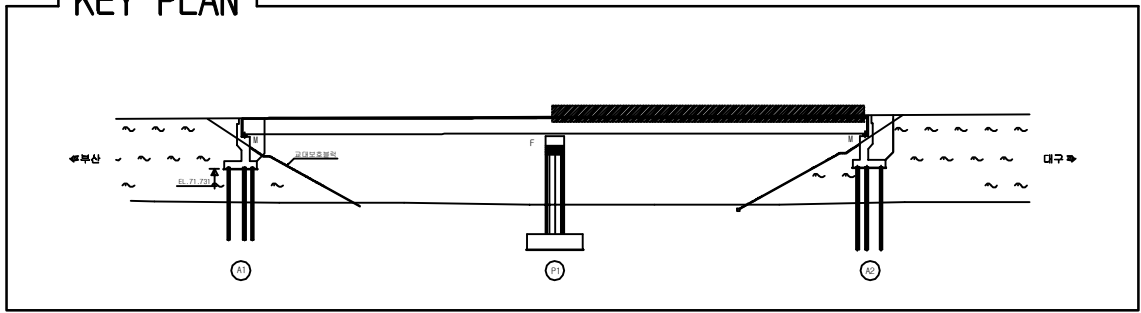

SECTION _____

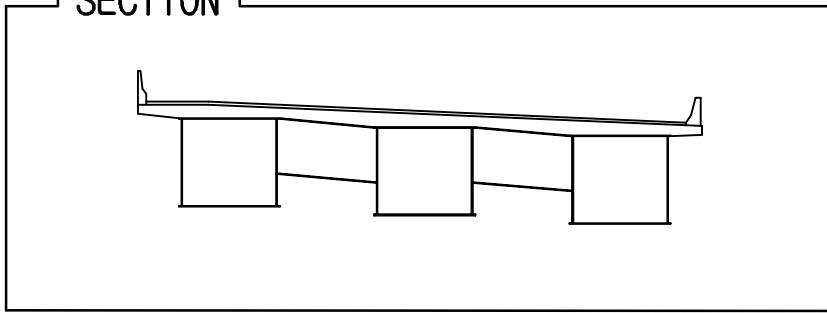

용역명	2017년 상반기 시설물 정기점검 용역
과업기간	2017. 03. 21 ~ 2017. 06. 30
발주처	 신대구부산고속도로주식회사
용역사	(주)위드이앤오
도면번호	004

ID:청도IC 1교(대구)-거더외부 S1G1


보 수 이 력


<u> </u>	기 존 규 칙	<u>9</u>	보 수 (12. 상반기)
<u> </u>	신 규 규 칙	<u>10</u>	보 수 (12. 하반기)
<u> </u>	보수부위재균열	<u>11</u>	보 수 (13. 상반기)
<u>1</u>	보 수 (기보수)	<u>12</u>	보 수 (13. 하반기)
<u>2</u>	보 수 (08. 하반기)	<u>13</u>	보 수 (14. 상반기)
<u>3</u>	보 수 (09. 상반기)	<u>14</u>	보 수 (14. 하반기)
<u>4</u>	보 수 (09. 하반기)	<u>15</u>	보 수 (15. 상반기)
<u>5</u>	보 수 (10. 상반기)	<u>16</u>	보 수 (15. 하반기)
<u>6</u>	보 수 (10. 하반기)	<u>17</u>	보 수 (16. 상반기)
<u>7</u>	보 수 (11. 상반기)	<u>18</u>	보 수 (16. 하반기)
<u>8</u>	보 수 (11. 하반기)	<u>19</u>	보 수 (17. 상반기)

순상 현황 표

[illegible]


주) 손상의 폭과 길이는 m 이며, 단 균열의 폭은 mm 임

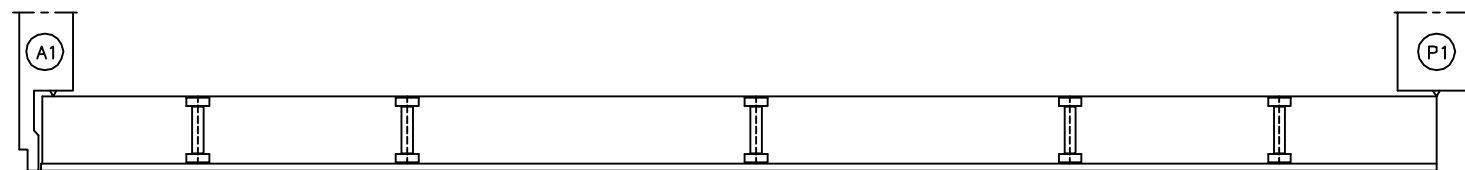

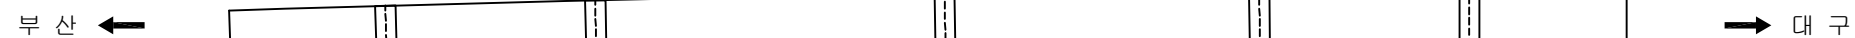




KEY PLAN

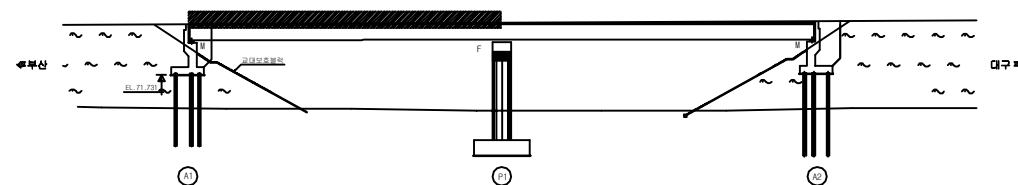

SECTION _____

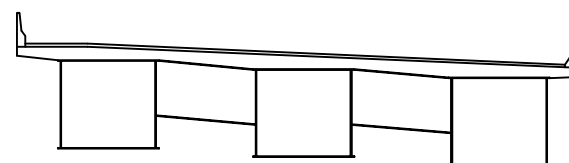

용역명	2017년 상반기 시설물 정기점검 용역
과업기간	2017. 03. 21 ~ 2017. 06. 30
발주처	 신대구부산고속도로주식회사
용역사	(주)위드이앤오
도면번호	005

ID:청도IC 1교(대구)-거더외부 S2G1


보 수 이 력

<u> </u>	기 존 규 칙	<u>9</u>	보 수 (12. 상반기)
<u> </u>	신 규 규 칙	<u>10</u>	보 수 (12. 하반기)
<u> </u>	보수부위재균열	<u>11</u>	보 수 (13. 상반기)
<u>1</u>	보 수 (기보수)	<u>12</u>	보 수 (13. 하반기)
<u>2</u>	보 수 (08. 하반기)	<u>13</u>	보 수 (14. 상반기)
<u>3</u>	보 수 (09. 상반기)	<u>14</u>	보 수 (14. 하반기)
<u>4</u>	보 수 (09. 하반기)	<u>15</u>	보 수 (15. 상반기)
<u>5</u>	보 수 (10. 상반기)	<u>16</u>	보 수 (15. 하반기)
<u>6</u>	보 수 (10. 하반기)	<u>17</u>	보 수 (16. 상반기)
<u>7</u>	보 수 (11. 상반기)	<u>18</u>	보 수 (16. 하반기)
<u>8</u>	보 수 (11. 하반기)	<u>19</u>	보 수 (17. 상반기)

순상 현황 표

[illegible]

주) 손상의 폭과 길이는 m 이며, 단 균열의 폭은 mm 임

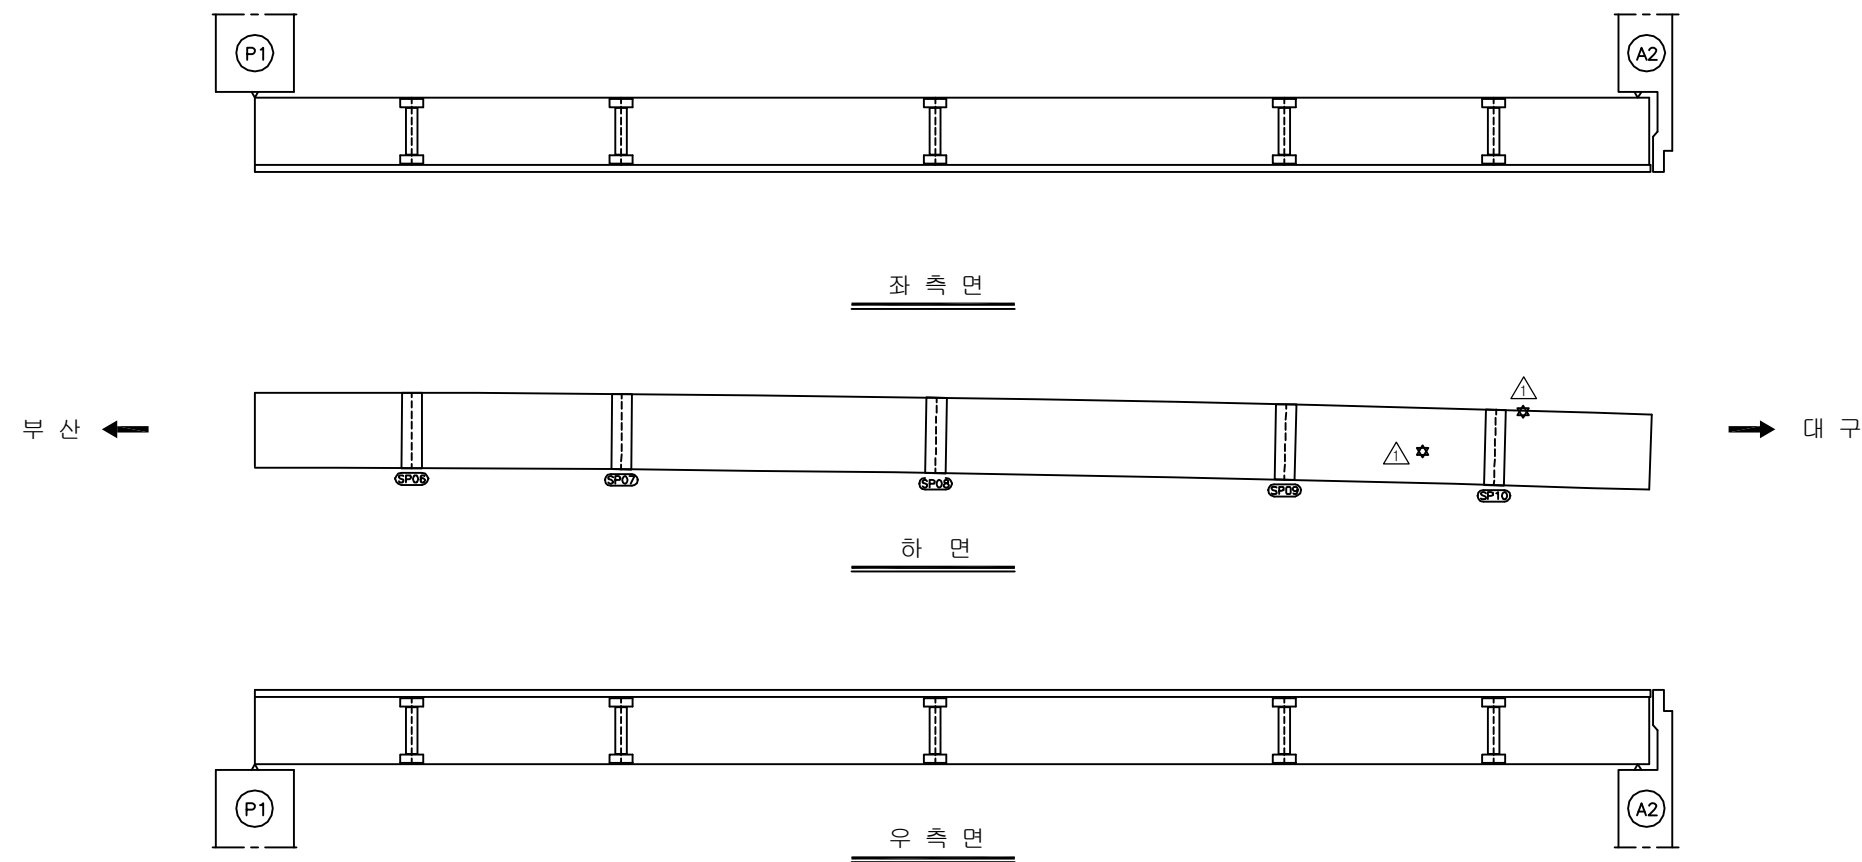

KEY PLAN

The key plan diagram illustrates the bridge structure and its approach. It shows three piers labeled A1, B1, and C1. Pier A1 is on the left, followed by Pier B1 in the center, and Pier C1 on the right. The bridge deck is represented by a thick black line. The approach road is shown on the left, with a label '대교' (Bridge) and a distance of '10.71.733'. The right side of the diagram shows the '대교' (Bridge) and a distance of '10.71.733'. The diagram also includes a north arrow pointing upwards.

SECTION

용역명	2017년 상반기 시설물 정기점검 용역
과업기간	2017. 03. 21 ~ 2017. 06. 30
발주처	 신대구부산고속도로주식회사
용역사	(주)위드이앤오
도면번호	006

ID:청도IC 1교(대구)-거더외부 S1G2


보수이력

	기 존 관 물		보 수(12. 상반기)
	신 규 관 물		보 수(12. 하반기)
	보수부위재관물		보 수(13. 상반기)
	보 수(기보수)		보 수(13. 하반기)
	보 수(08. 하반기)		보 수(14. 상반기)
	보 수(09. 상반기)		보 수(14. 하반기)
	보 수(09. 하반기)		보 수(15. 상반기)
	보 수(10. 상반기)		보 수(15. 하반기)
	보 수(10. 하반기)		보 수(16. 상반기)
	보 수(11. 상반기)		보 수(16. 하반기)
	보 수(11. 하반기)		보 수(17. 상반기)


손상 현황 표

[illegible]


주) 손상의 폭과 길이는 m 이며, 단 균열의 폭은 mm 임

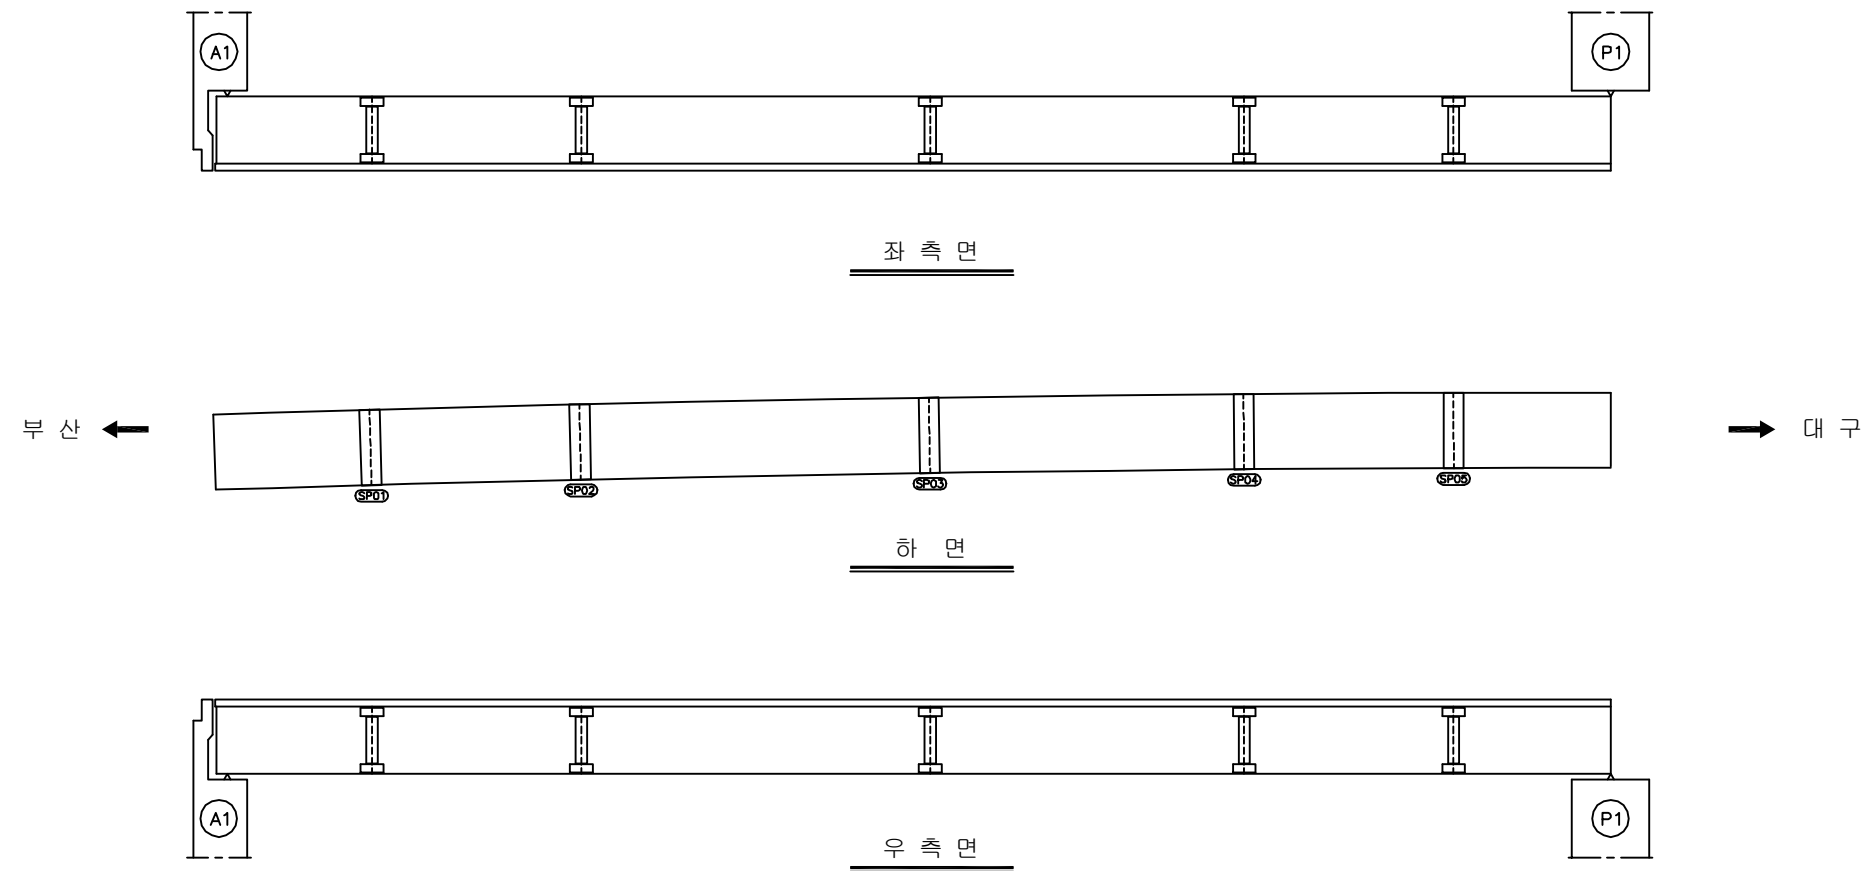

KEY PLAN

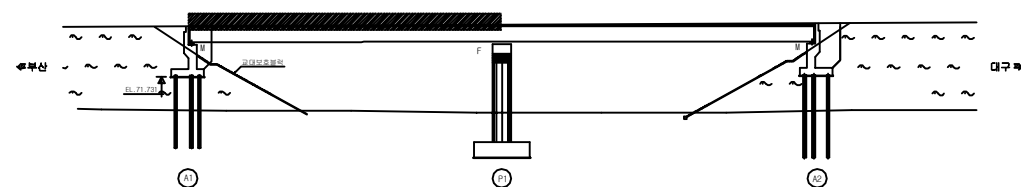

SECTION

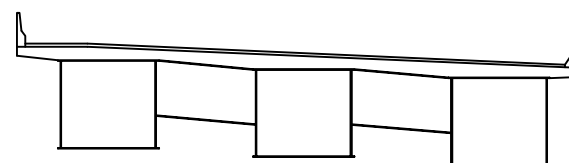

용역명	2017년 상반기 시설물 정기점검 용역
과업기간	2017. 03. 21 ~ 2017. 06. 30
발주처	 신대구부산고속도로주식회사
용역사	(주)위드이앤오
도면번호	007

ID:청도IC 1교(대구)-거더외부 S2G2


보 수 이 력

<u> </u>	기 존 규 열	<u>9</u>	보 수 (12. 상반기)
<u> </u>	신 규 규 열	<u>10</u>	보 수 (12. 하반기)
<u> </u>	보수부위재균열	<u>11</u>	보 수 (13. 상반기)
<u>1</u>	보 수 (기보수)	<u>12</u>	보 수 (13. 하반기)
<u>2</u>	보 수 (08. 하반기)	<u>13</u>	보 수 (14. 상반기)
<u>3</u>	보 수 (09. 상반기)	<u>14</u>	보 수 (14. 하반기)
<u>4</u>	보 수 (09. 하반기)	<u>15</u>	보 수 (15. 상반기)
<u>5</u>	보 수 (10. 상반기)	<u>16</u>	보 수 (15. 하반기)
<u>6</u>	보 수 (10. 하반기)	<u>17</u>	보 수 (16. 상반기)
<u>7</u>	보 수 (11. 상반기)	<u>18</u>	보 수 (16. 하반기)
<u>8</u>	보 수 (11. 하반기)	<u>19</u>	보 수 (17. 상반기)


손상 현황 표

[illegible]


주) 손상의 폭과 길이는 mm 이며, 단 균열의 폭은 mm 임

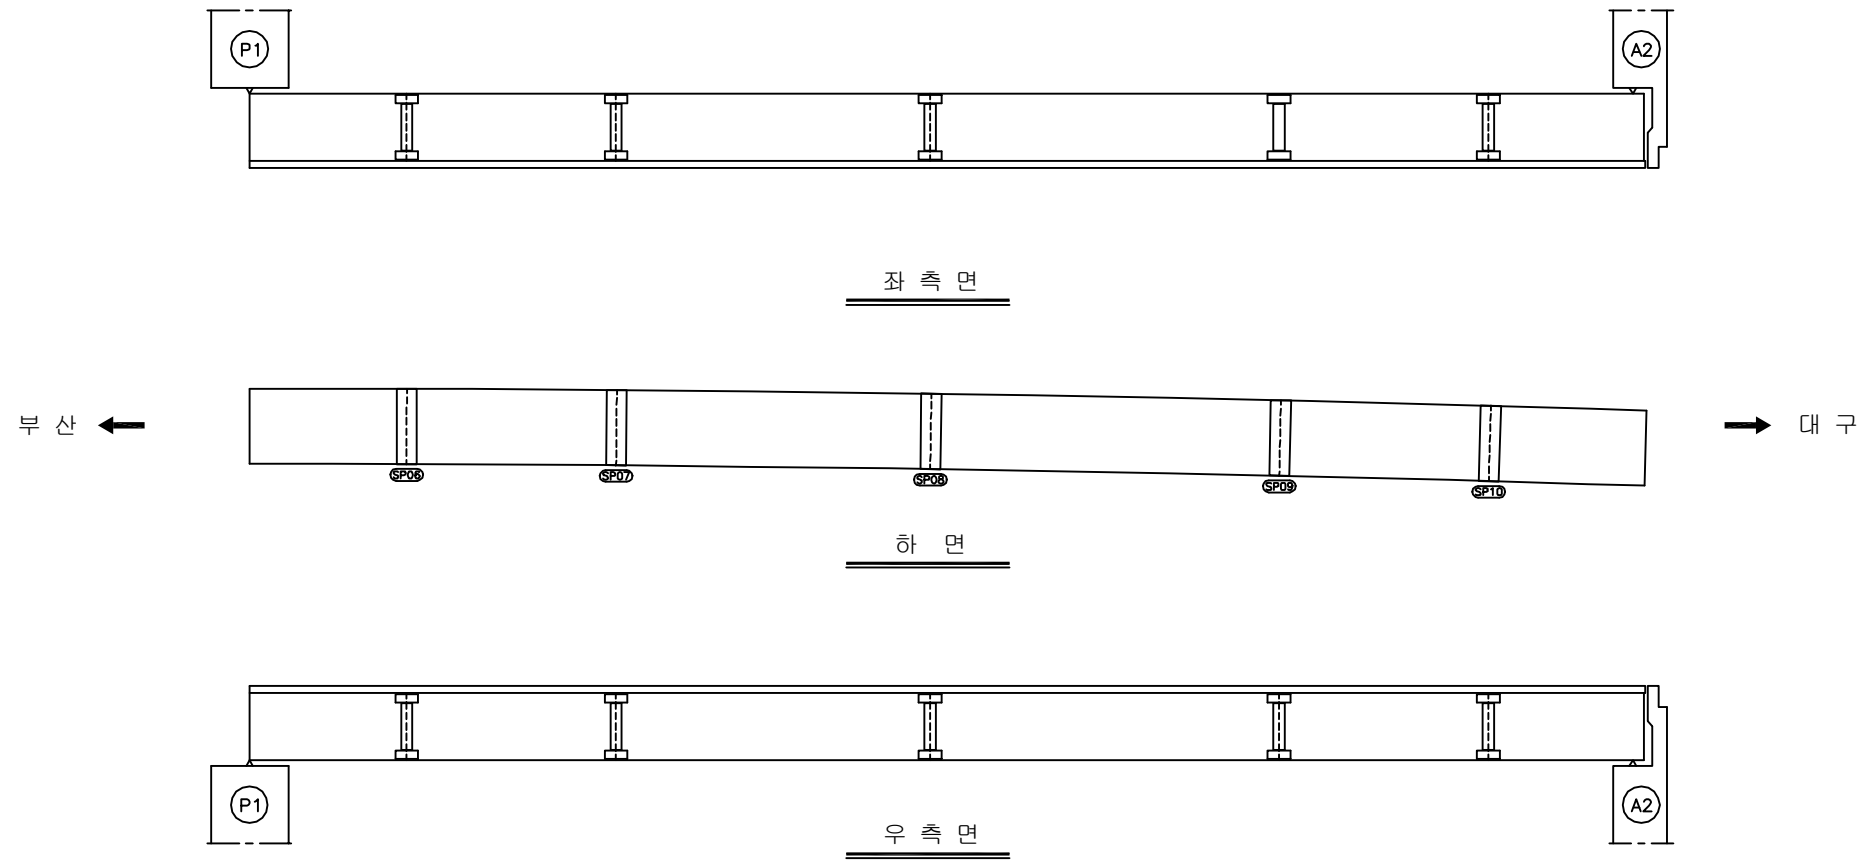

KEY PLAN

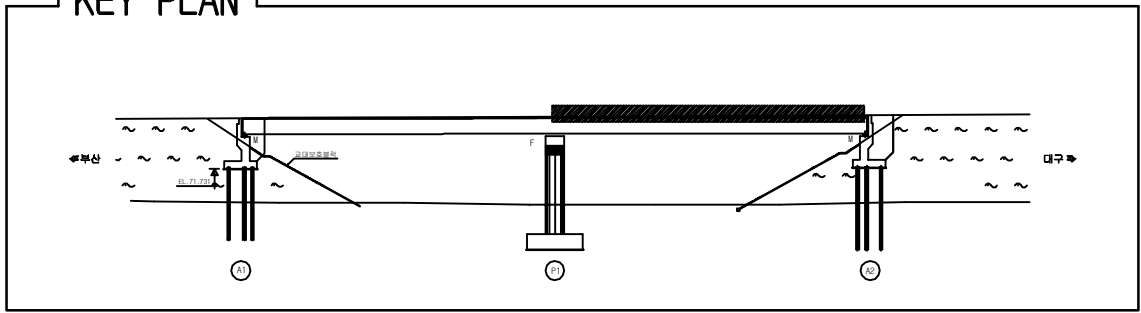

SECTION

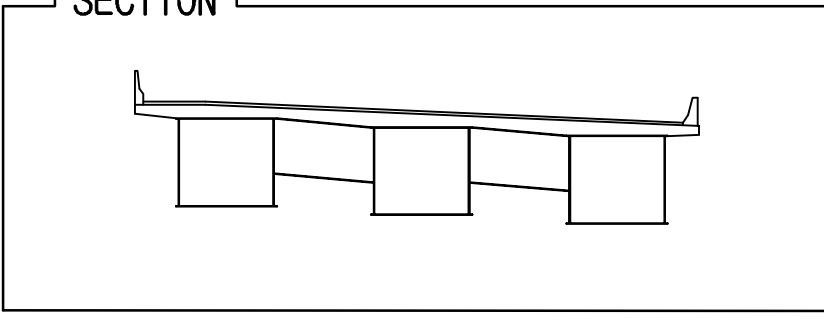

용역명	2017년 상반기 시설물 정기점검 용역
과업기간	2017. 03. 21 ~ 2017. 06. 30
발주처	 신대구부산고속도로주식회사
용역사	(주)위드이앤오
도면번호	008

ID:청도IC 1교(대구)-거더외부 S1G3


보수이력

	기 존 관 물		보 수(12. 상반기)
	신 규 관 물		보 수(12. 하반기)
	보수부위재관물		보 수(13. 상반기)
	보 수(기보수)		보 수(13. 하반기)
	보 수(08. 하반기)		보 수(14. 상반기)
	보 수(09. 상반기)		보 수(14. 하반기)
	보 수(09. 하반기)		보 수(15. 상반기)
	보 수(10. 상반기)		보 수(15. 하반기)
	보 수(10. 하반기)		보 수(16. 상반기)
	보 수(11. 상반기)		보 수(16. 하반기)
	보 수(11. 하반기)		보 수(17. 상반기)


손상 현황 표

[illegible]


주) 손상의 폭과 길이는 m 이며, 단 균열의 폭은 mm 임

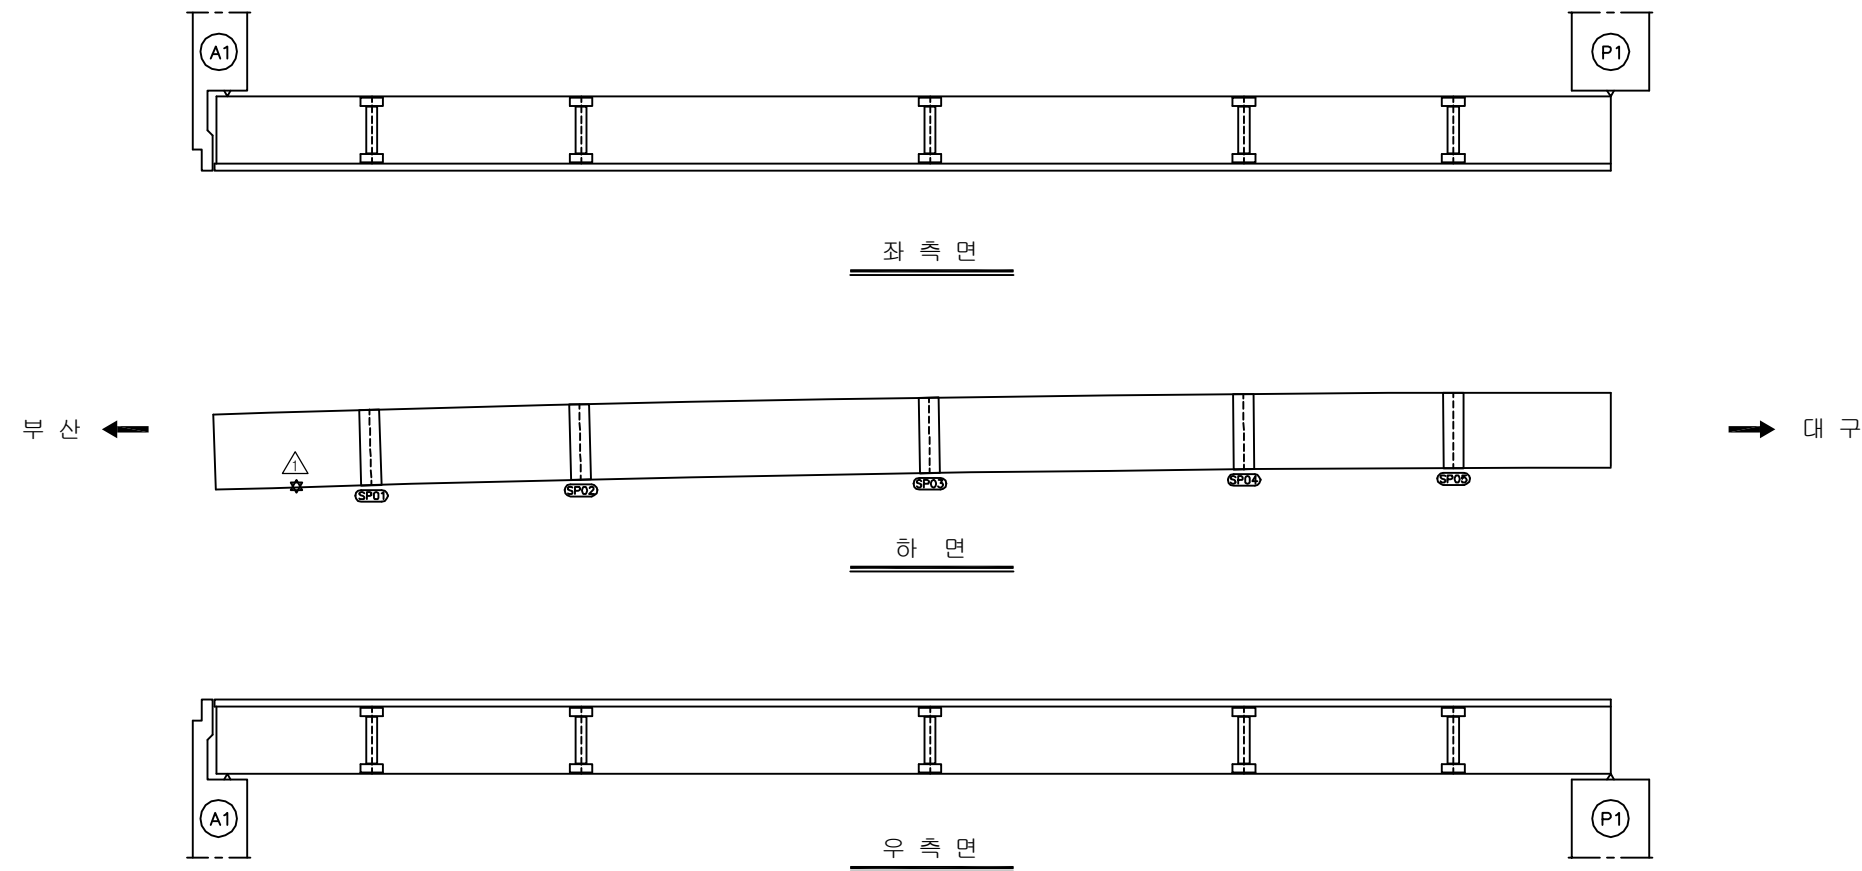

KEY PLAN

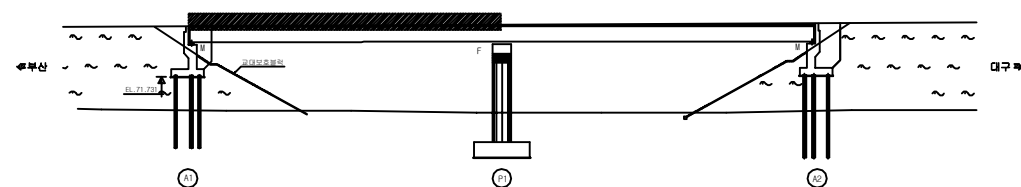

SECTION

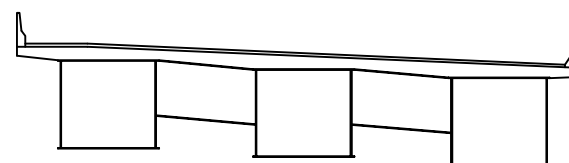

용역명	2017년 상반기 시설물 정기점검 용역
과업기간	2017. 03. 21 ~ 2017. 06. 30
발주처	 신대구부산고속도로주식회사
용역사	(주)위드이앤오
도면번호	009

ID:청도IC 1교(대구)-거더외부 S2G3


보 수 이 력

<u> </u>	기 존 규 칙	<u>9</u>	보 수 (12. 상반기)
<u> </u>	신 규 규 칙	<u>10</u>	보 수 (12. 하반기)
<u> </u>	보수부위재균열	<u>11</u>	보 수 (13. 상반기)
<u>1</u>	보 수 (기보수)	<u>12</u>	보 수 (13. 하반기)
<u>2</u>	보 수 (08. 하반기)	<u>13</u>	보 수 (14. 상반기)
<u>3</u>	보 수 (09. 상반기)	<u>14</u>	보 수 (14. 하반기)
<u>4</u>	보 수 (09. 하반기)	<u>15</u>	보 수 (15. 상반기)
<u>5</u>	보 수 (10. 상반기)	<u>16</u>	보 수 (15. 하반기)
<u>6</u>	보 수 (10. 하반기)	<u>17</u>	보 수 (16. 상반기)
<u>7</u>	보 수 (11. 상반기)	<u>18</u>	보 수 (16. 하반기)
<u>8</u>	보 수 (11. 하반기)	<u>19</u>	보 수 (17. 상반기)


순상 현황 표

[illegible]


주) 손상의 폭과 길이는 m 이며, 단 균열의 폭은 mm 임

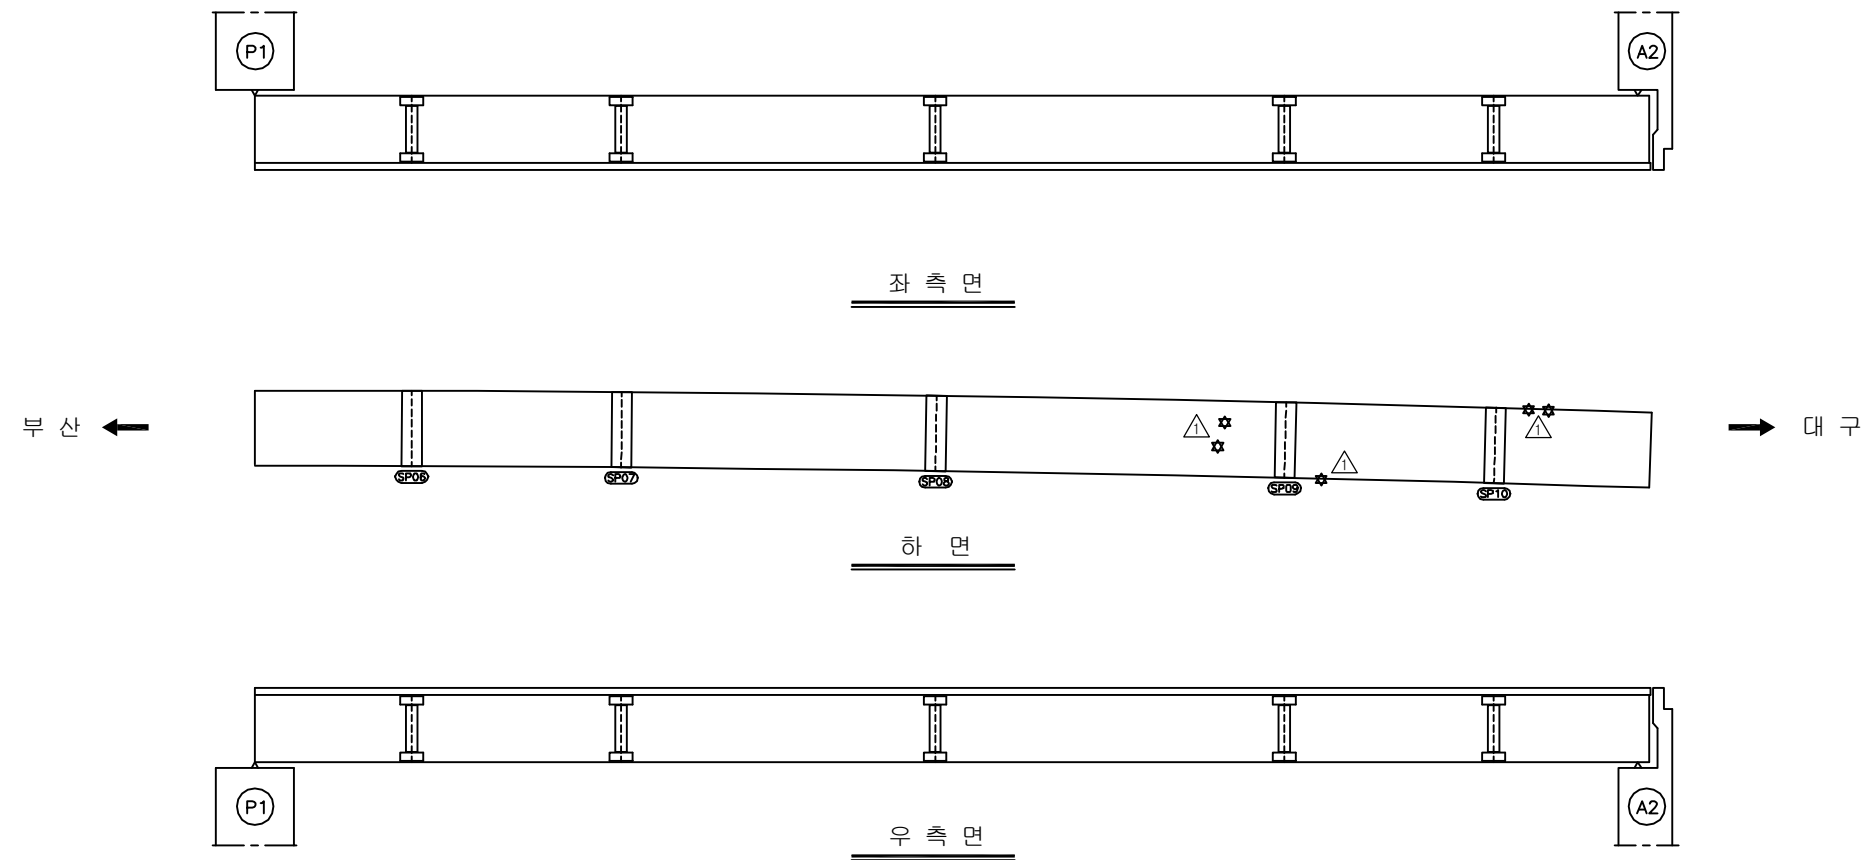

KEY PLAN

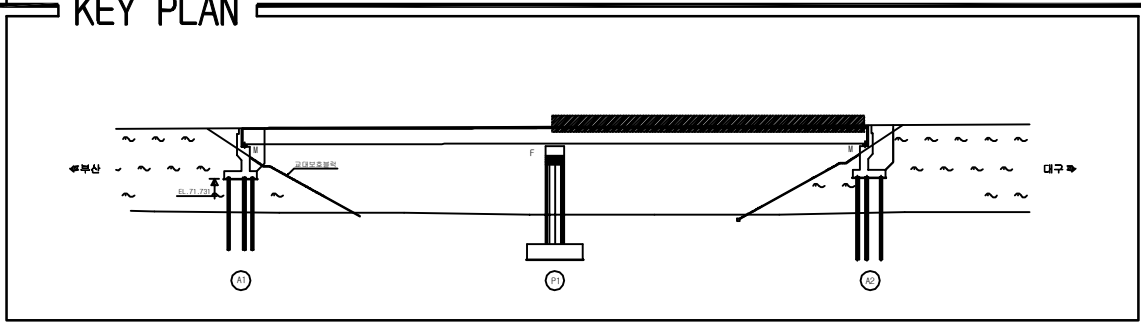

SECTION

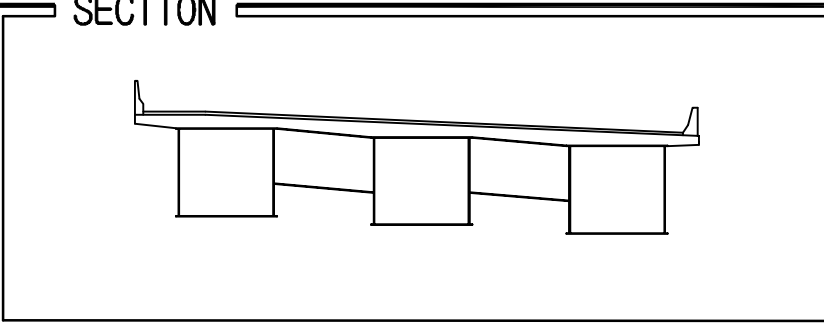

용역명	2017년 상반기 시설물 정기점검 용역
과업기간	2017. 03. 21 ~ 2017. 06. 30
발주처	 신대구부산고속도로주식회사
용역사	(주)위드이앤오
도면번호	010

ID:청도IC 1교(대구)-거더내부 S1G1

보수이력

	기 존 관 물		보 수(12. 상반기)
	신 규 관 물		보 수(12. 하반기)
	보수부위재관물		보 수(13. 상반기)
	보 수(기보수)		보 수(13. 하반기)
	보 수(08. 하반기)		보 수(14. 상반기)
	보 수(09. 상반기)		보 수(14. 하반기)
	보 수(09. 하반기)		보 수(15. 상반기)
	보 수(10. 상반기)		보 수(15. 하반기)
	보 수(10. 하반기)		보 수(16. 상반기)
	보 수(11. 상반기)		보 수(16. 하반기)
	보 수(11. 하반기)		보 수(17. 상반기)

손상 현황 표


[illegible]

주) 손상의 폭과 길이는 m 이며, 단 균열의 폭은 mm 임


부산 ←

→ 대구

KEY PLAN

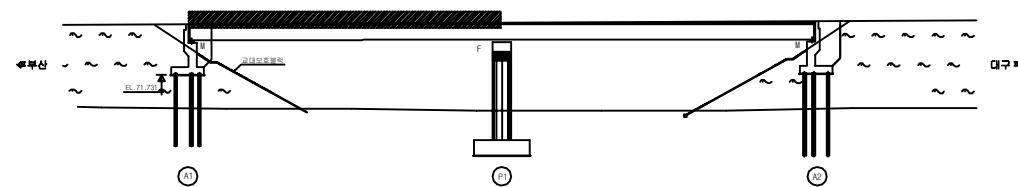

SECTION

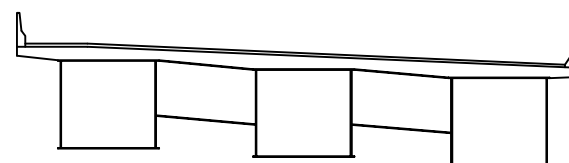

용역명	2017년 상반기 시설물 정기점검 용역
과업기간	2017. 03. 21 ~ 2017. 06. 30
발주처	 신대구부산고속도로주식회사
용역사	(주)위드이앤오
도면번호	011

ID:청도IC 1교(대구)-거더내부 S2G1

보수이력

	기 존 관 물		보 수(12. 상반기)
	신 규 관 물		보 수(12. 하반기)
	보수부위재관물		보 수(13. 상반기)
	보 수(기보수)		보 수(13. 하반기)
	보 수(08. 하반기)		보 수(14. 상반기)
	보 수(09. 상반기)		보 수(14. 하반기)
	보 수(09. 하반기)		보 수(15. 상반기)
	보 수(10. 상반기)		보 수(15. 하반기)
	보 수(10. 하반기)		보 수(16. 상반기)
	보 수(11. 상반기)		보 수(16. 하반기)
	보 수(11. 하반기)		보 수(17. 상반기)

손상 현황 표


[illegible]

주) 손상의 폭과 길이는 m 이며, 단 균열의 폭은 mm 임


부산 ←

→ 대구

KEY PLAN

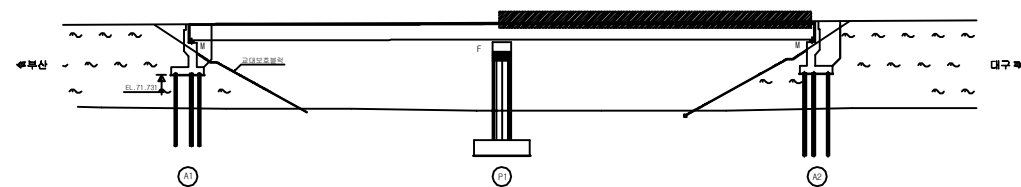

SECTION

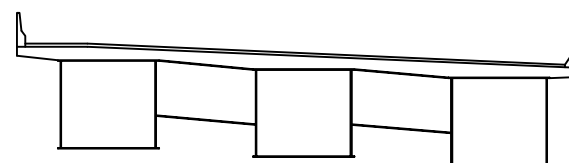

용역명	2017년 상반기 시설물 정기점검 용역
과업기간	2017. 03. 21 ~ 2017. 06. 30
발주처	 신대구부산고속도로주식회사
용역사	(주)위드이앤오
도면번호	012

ID:청도IC 1교(대구)-거더내부 S1G2

보수이력

	기 존 관 물		보 수(12. 상반기)
	신 규 관 물		보 수(12. 하반기)
	보수부위재관물		보 수(13. 상반기)
	보 수(기보수)		보 수(13. 하반기)
	보 수(08. 하반기)		보 수(14. 상반기)
	보 수(09. 상반기)		보 수(14. 하반기)
	보 수(09. 하반기)		보 수(15. 상반기)
	보 수(10. 상반기)		보 수(15. 하반기)
	보 수(10. 하반기)		보 수(16. 상반기)
	보 수(11. 상반기)		보 수(16. 하반기)
	보 수(11. 하반기)		보 수(17. 상반기)

손상 현황 표


[illegible]

주) 손상의 폭과 길이는 m 이며, 단 균열의 폭은 mm 임


부산 ←

→ 대구

KEY PLAN

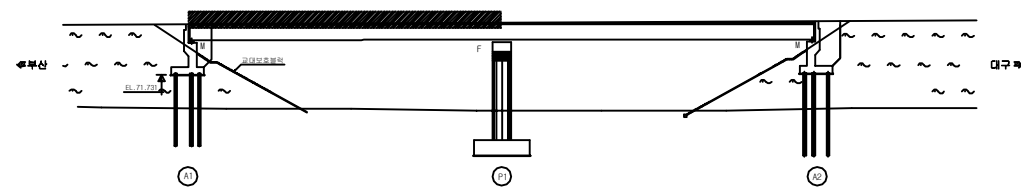

SECTION

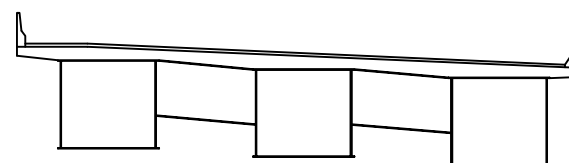

용역명	2017년 상반기 시설물 정기점검 용역
과업기간	2017. 03. 21 ~ 2017. 06. 30
발주처	 신대구부산고속도로주식회사
용역사	(주)위드이앤오
도면번호	013

ID:청도IC 1교(대구)-거더내부 S2G2

보 수 이 력

<u> </u>	기 존 규 열	<u>9</u>	<u> </u>	보 수(12. 상반기)
<u> </u>	신 규 규 열	<u>10</u>	<u> </u>	보 수(12. 하반기)
<u> </u>	보수부위재균열	<u>11</u>	<u> </u>	보 수(13. 상반기)
<u>1</u>	보 수(기보수)	<u>12</u>	<u> </u>	보 수(13. 하반기)
<u>2</u>	보 수(08. 하반기)	<u>13</u>	<u> </u>	보 수(14. 상반기)
<u>3</u>	보 수(09. 상반기)	<u>14</u>	<u> </u>	보 수(14. 하반기)
<u>4</u>	보 수(09. 하반기)	<u>15</u>	<u> </u>	보 수(15. 상반기)
<u>5</u>	보 수(10. 상반기)	<u>16</u>	<u> </u>	보 수(15. 하반기)
<u>6</u>	보 수(10. 하반기)	<u>17</u>	<u> </u>	보 수(16. 상반기)
<u>7</u>	보 수(11. 상반기)	<u>18</u>	<u> </u>	보 수(16. 하반기)
<u>8</u>	보 수(11. 하반기)	<u>19</u>	<u> </u>	보 수(17. 상반기)


손상 현황 표

[illegible]


주) 손상의 폭과 길이는 mm 이며, 단 균열의 폭은 mm 임

→ 대구

KEY PLAN

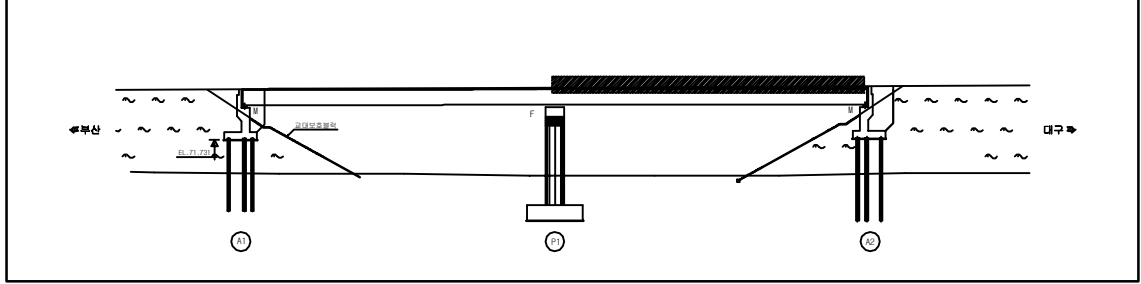

SECTION _____

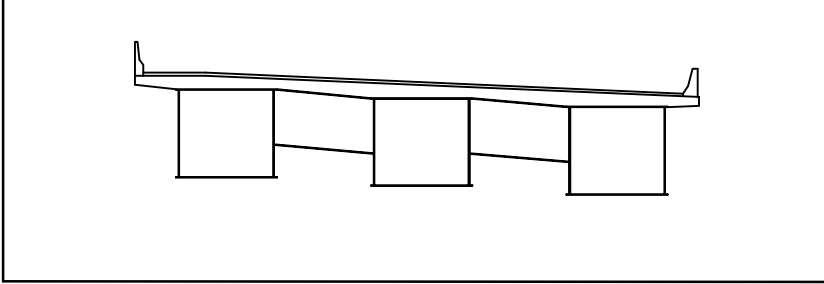

용역명	2017년 상반기 시설물 정기점검 용역
과업기간	2017. 03. 21 ~ 2017. 06. 30
발주처	 신대구부산고속도로주식회사
용역사	(주)위드이앤오
도면번호	014

ID:청도IC 1교(대구)-거더내부 S1G3

보 수 이 력

<u> </u>	기 존 규 열	<u>9</u>	보 수(12. 상반기)
<u> </u>	신 규 규 열	<u>10</u>	보 수(12. 하반기)
<u> </u>	보수부위재균열	<u>11</u>	보 수(13. 상반기)
<u>1</u>	보 수(기보수)	<u>12</u>	보 수(13. 하반기)
<u>2</u>	보 수(08. 하반기)	<u>13</u>	보 수(14. 상반기)
<u>3</u>	보 수(09. 상반기)	<u>14</u>	보 수(14. 하반기)
<u>4</u>	보 수(09. 하반기)	<u>15</u>	보 수(15. 상반기)
<u>5</u>	보 수(10. 상반기)	<u>16</u>	보 수(15. 하반기)
<u>6</u>	보 수(10. 하반기)	<u>17</u>	보 수(16. 상반기)
<u>7</u>	보 수(11. 상반기)	<u>18</u>	보 수(16. 하반기)
<u>8</u>	보 수(11. 하반기)	<u>19</u>	보 수(17. 상반기)


순상 현황 표

[illegible]


주) 손상의 폭과 길이는 m 이며, 단 균열의 폭은 mm 임

→ 대구

KEY PLAN

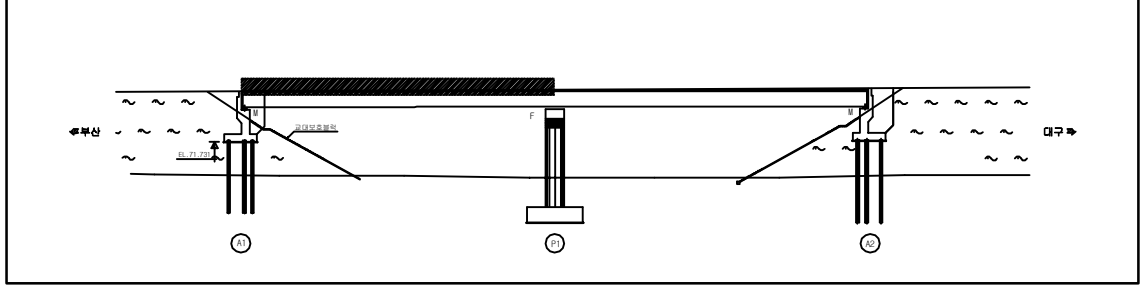

SECTION _____

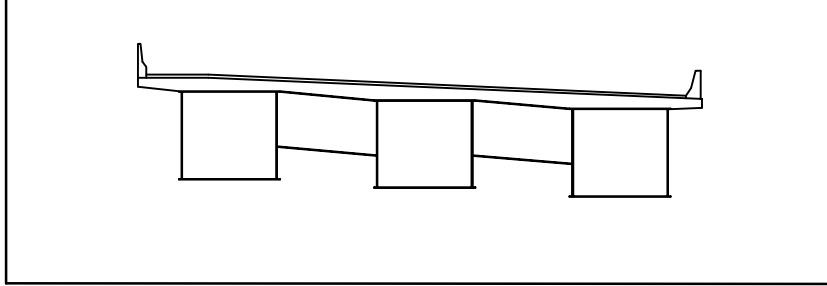

용역명	2017년 상반기 시설물 정기점검 용역
과업기간	2017. 03. 21 ~ 2017. 06. 30
발주처	 신대구부산고속도로주식회사
용역사	(주)위드이앤오
도면번호	015

ID:청도IC 1교(대구)-거더내부 S2G3

보 수 이 력

<u> </u>	기 존 규 칙	<u>9</u>	보 수 (12. 상반기)
<u> </u>	신 규 규 칙	<u>10</u>	보 수 (12. 하반기)
<u> </u>	보수부위재균열	<u>11</u>	보 수 (13. 상반기)
<u>1</u>	보 수 (기보수)	<u>12</u>	보 수 (13. 하반기)
<u>2</u>	보 수 (08. 하반기)	<u>13</u>	보 수 (14. 상반기)
<u>3</u>	보 수 (09. 상반기)	<u>14</u>	보 수 (14. 하반기)
<u>4</u>	보 수 (09. 하반기)	<u>15</u>	보 수 (15. 상반기)
<u>5</u>	보 수 (10. 상반기)	<u>16</u>	보 수 (15. 하반기)
<u>6</u>	보 수 (10. 하반기)	<u>17</u>	보 수 (16. 상반기)
<u>7</u>	보 수 (11. 상반기)	<u>18</u>	보 수 (16. 하반기)
<u>8</u>	보 수 (11. 하반기)	<u>19</u>	보 수 (17. 상반기)

순상 현황 표

[illegible]

주) 손상의 폭과 길이는 m 이며, 단 균열의 폭은 mm 임

→ 대구

SECTION

용역명	2017년 상반기 시설물 정기점검 용역
과업기간	2017. 03. 21 ~ 2017. 06. 30
발주처	 신대구부산고속도로주식회사
용역사	(주)위드이앤오
도면번호	016

ID:청도IC 1교(대구)-교대 A1

보 수 이 력


<u> </u>	기 존 규 열	<u>9</u>	보 수 (12. 상반기)
<u> </u>	신 규 규 열	<u>10</u>	보 수 (12. 하반기)
<u> </u>	보수부위재균열	<u>11</u>	보 수 (13. 상반기)
<u>1</u>	보 수 (기보수)	<u>12</u>	보 수 (13. 하반기)
<u>2</u>	보 수 (08. 하반기)	<u>13</u>	보 수 (14. 상반기)
<u>3</u>	보 수 (09. 상반기)	<u>14</u>	보 수 (14. 하반기)
<u>4</u>	보 수 (09. 하반기)	<u>15</u>	보 수 (15. 상반기)
<u>5</u>	보 수 (10. 상반기)	<u>16</u>	보 수 (15. 하반기)
<u>6</u>	보 수 (10. 하반기)	<u>17</u>	보 수 (16. 상반기)
<u>7</u>	보 수 (11. 상반기)	<u>18</u>	보 수 (16. 하반기)
<u>8</u>	보 수 (11. 하반기)	<u>19</u>	보 수 (17. 상반기)

손상 현황 표

[illegible]


주) 손상의 폭과 길이는 m 이며, 단 균열의 폭은 mm 임

①
* 차수판 앵커 탈락(3EA)

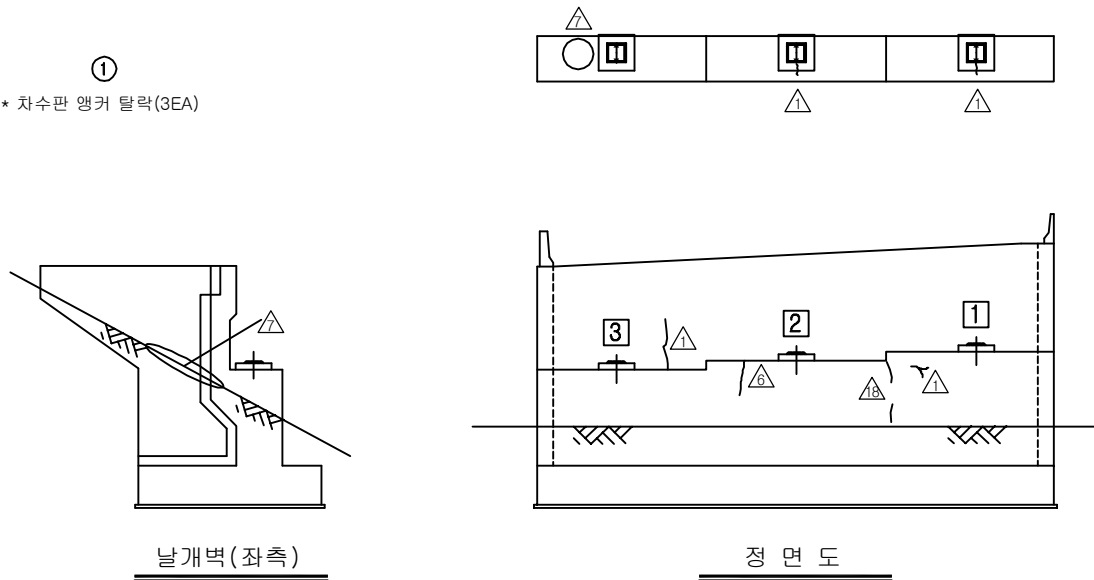


날개벽(좌측)

정 면 도

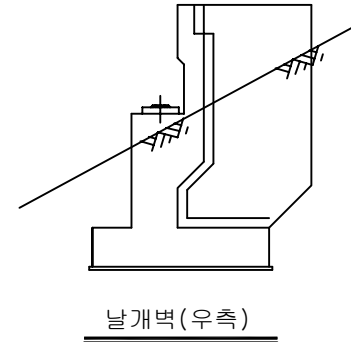


날개벽(우측)

KEY PLAN

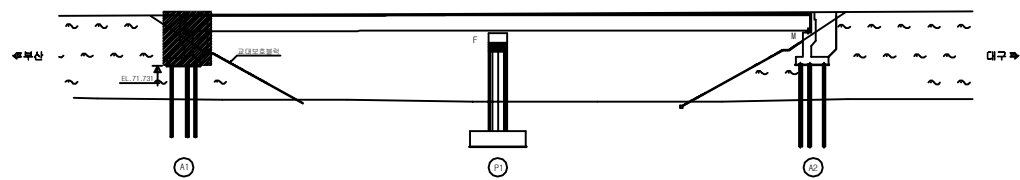

SECTION

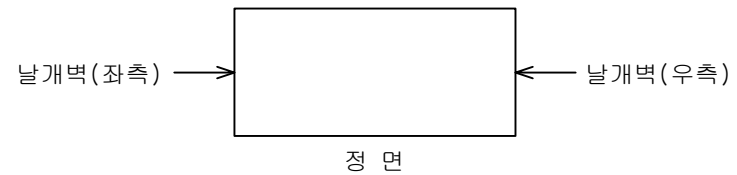

용역명	2017년 상반기 시설물 정기점검 용역
과업기간	2017. 03. 21 ~ 2017. 06. 30
발주처	 신대구부산고속도로주식회사
용역사	(주)위드이앤오
도면번호	017

ID:청도IC 1교(대구)-교대 A2


보 수 이 력

<u> </u>	기 존 규 열	<u>9</u>	보 수 (12. 상반기)
<u> </u>	신 규 규 열	<u>10</u>	보 수 (12. 하반기)
<u> </u>	보수부위재균열	<u>11</u>	보 수 (13. 상반기)
<u>1</u>	보 수 (기보수)	<u>12</u>	보 수 (13. 하반기)
<u>2</u>	보 수 (08. 하반기)	<u>13</u>	보 수 (14. 상반기)
<u>3</u>	보 수 (09. 상반기)	<u>14</u>	보 수 (14. 하반기)
<u>4</u>	보 수 (09. 하반기)	<u>15</u>	보 수 (15. 상반기)
<u>5</u>	보 수 (10. 상반기)	<u>16</u>	보 수 (15. 하반기)
<u>6</u>	보 수 (10. 하반기)	<u>17</u>	보 수 (16. 상반기)
<u>7</u>	보 수 (11. 상반기)	<u>18</u>	보 수 (16. 하반기)
<u>8</u>	보 수 (11. 하반기)	<u>19</u>	보 수 (17. 상반기)


손상 현황 표

[illegible]


주) 손상의 폭과 길이는 mm 이며, 단 균열의 폭은 mm 임

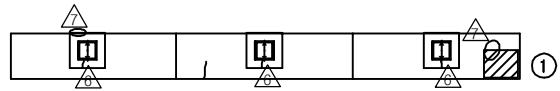

* 차수판 앵커 탈락(3EA)

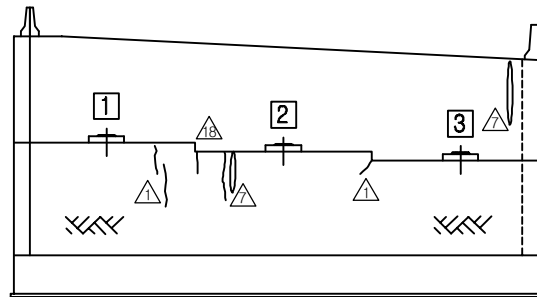


정 면 도

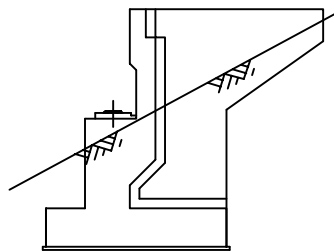


날개벽(우측)

KEY PLAN

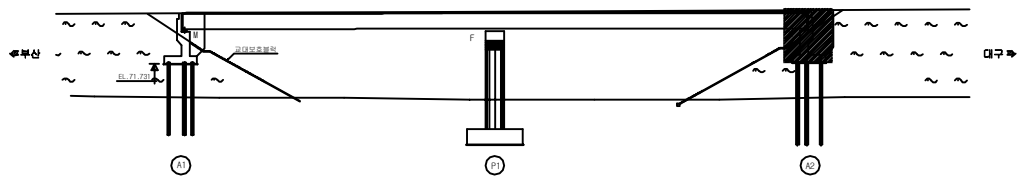

SECTION

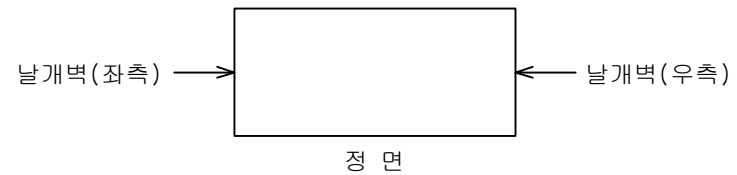

용역명	2017년 상반기 시설물 정기점검 용역
과업기간	2017. 03. 21 ~ 2017. 06. 30
발주처	 신대구부산고속도로주식회사
용역사	(주)위드이앤오
도면번호	018

ID:청도IC 1교(대구)-교각 P1


보수이력

<u> </u>	기 존 관 월	<u>9</u>	보 수(12. 상반기)
<u> </u>	신 규 관 월	<u>10</u>	보 수(12. 하반기)
<u> </u>	보수부위재관월	<u>11</u>	보 수(13. 상반기)
<u>1</u>	보 수(기보수)	<u>12</u>	보 수(13. 하반기)
<u>2</u>	보 수(08. 하반기)	<u>13</u>	보 수(14. 상반기)
<u>3</u>	보 수(09. 상반기)	<u>14</u>	보 수(14. 하반기)
<u>4</u>	보 수(09. 하반기)	<u>15</u>	보 수(15. 상반기)
<u>5</u>	보 수(10. 상반기)	<u>16</u>	보 수(15. 하반기)
<u>6</u>	보 수(10. 하반기)	<u>17</u>	보 수(16. 상반기)
<u>7</u>	보 수(11. 상반기)	<u>18</u>	보 수(16. 하반기)
<u>8</u>	보 수(11. 하반기)	<u>19</u>	보 수(17. 상반기)


손상 현황 표

[illegible]


주) 손상의 폭과 길이는 m 이며, 단 균열의 폭은 mm 임

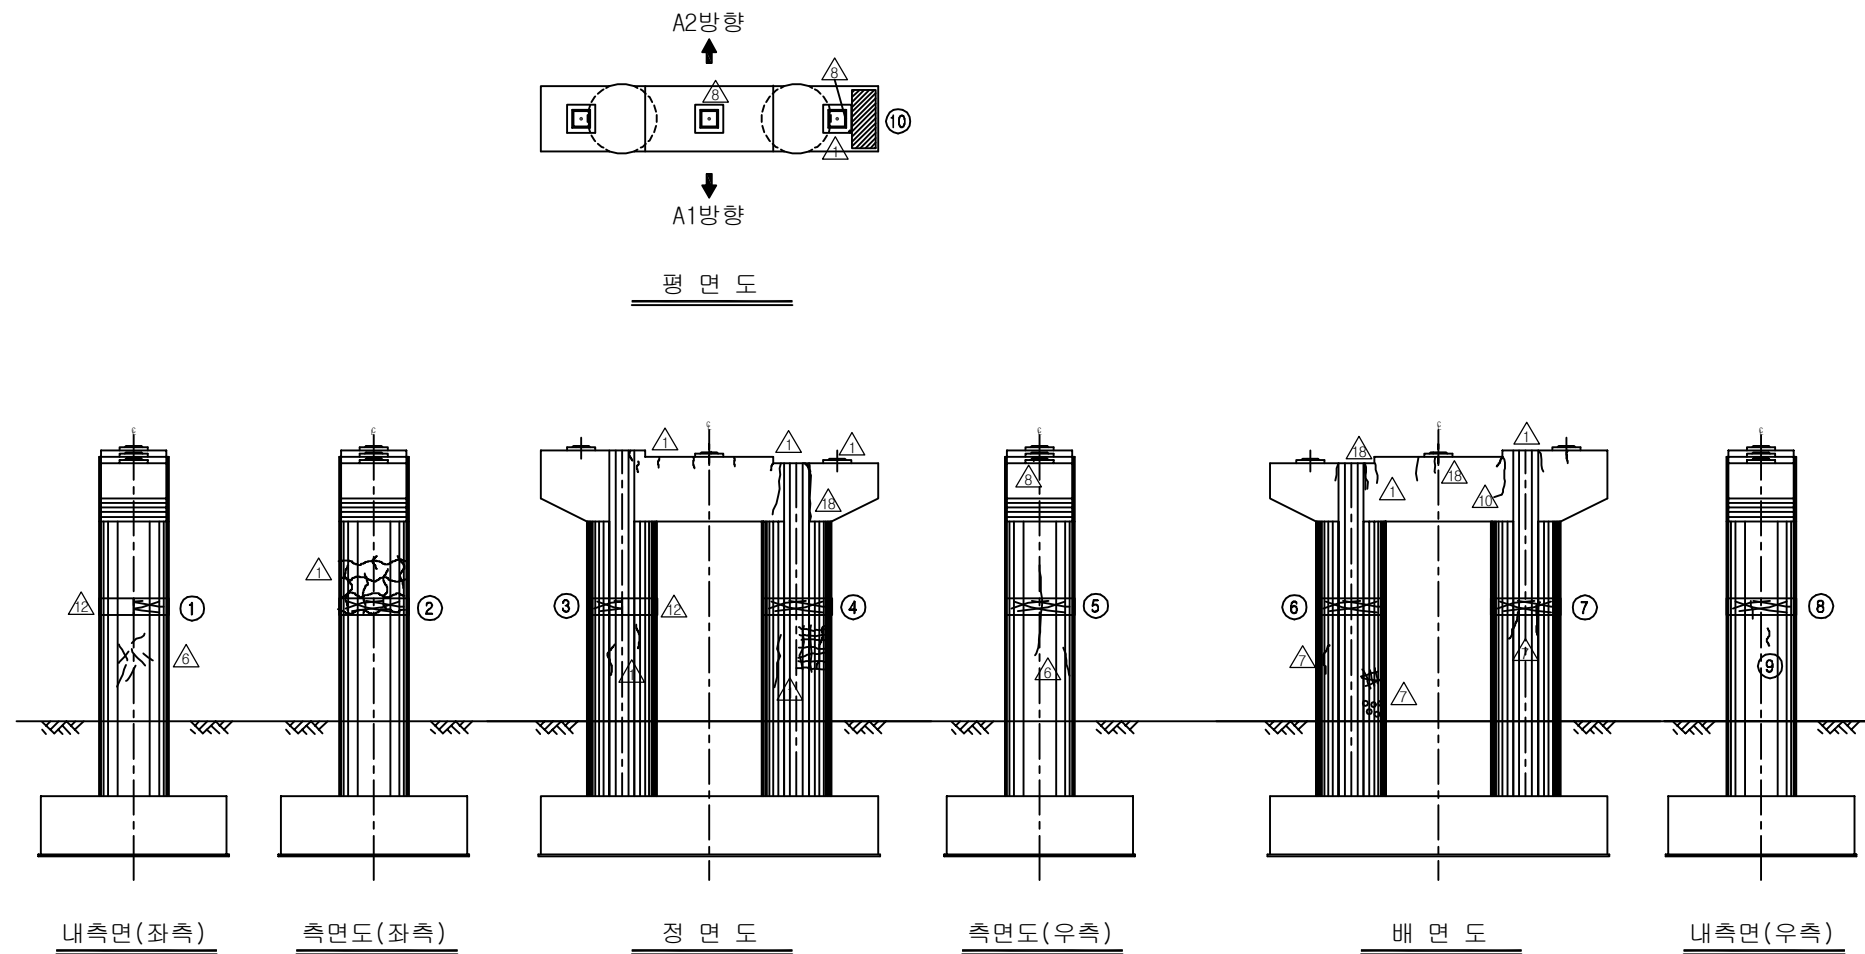

KEY PLAN

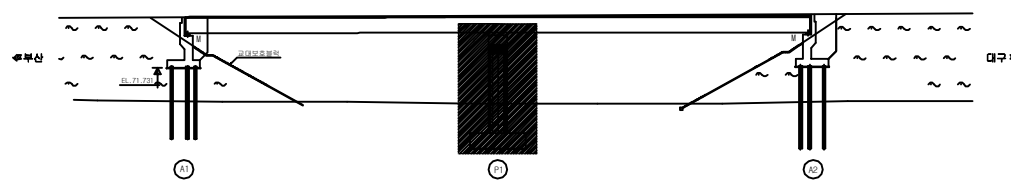

SECTION

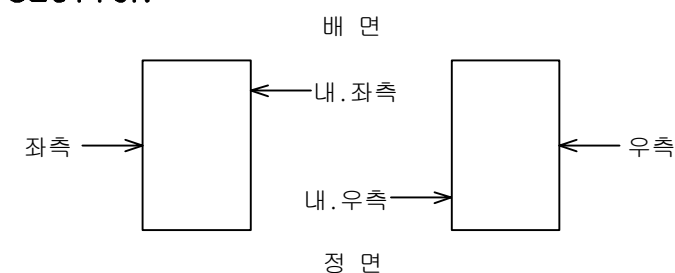

용역명	2017년 상반기 시설물 정기점검 용역
과업기간	2017. 03. 21 ~ 2017. 06. 30
발주처	 신대구부산고속도로주식회사
용역사	(주)위드이앤오
도면번호	019

ID:청도IC 1교(부산)-교면포장 S1


보 수 이 력

<u> </u>	기 존 규 열	<u>9</u>	보 수(12. 상반기)
<u> </u>	신 규 규 열	<u>10</u>	보 수(12. 하반기)
<u> </u>	보수부위재균열	<u>11</u>	보 수(13. 상반기)
<u>1</u>	보 수(기보수)	<u>12</u>	보 수(13. 하반기)
<u>2</u>	보 수(08. 하반기)	<u>13</u>	보 수(14. 상반기)
<u>3</u>	보 수(09. 상반기)	<u>14</u>	보 수(14. 하반기)
<u>4</u>	보 수(09. 하반기)	<u>15</u>	보 수(15. 상반기)
<u>5</u>	보 수(10. 상반기)	<u>16</u>	보 수(15. 하반기)
<u>6</u>	보 수(10. 하반기)	<u>17</u>	보 수(16. 상반기)
<u>7</u>	보 수(11. 상반기)	<u>18</u>	보 수(16. 하반기)
<u>8</u>	보 수(11. 하반기)	<u>19</u>	보 수(17. 상반기)


손상 현황 표

[illegible]


주) 손상의 폭과 길이는 mm 이며, 단 균열의 폭은 mm 임

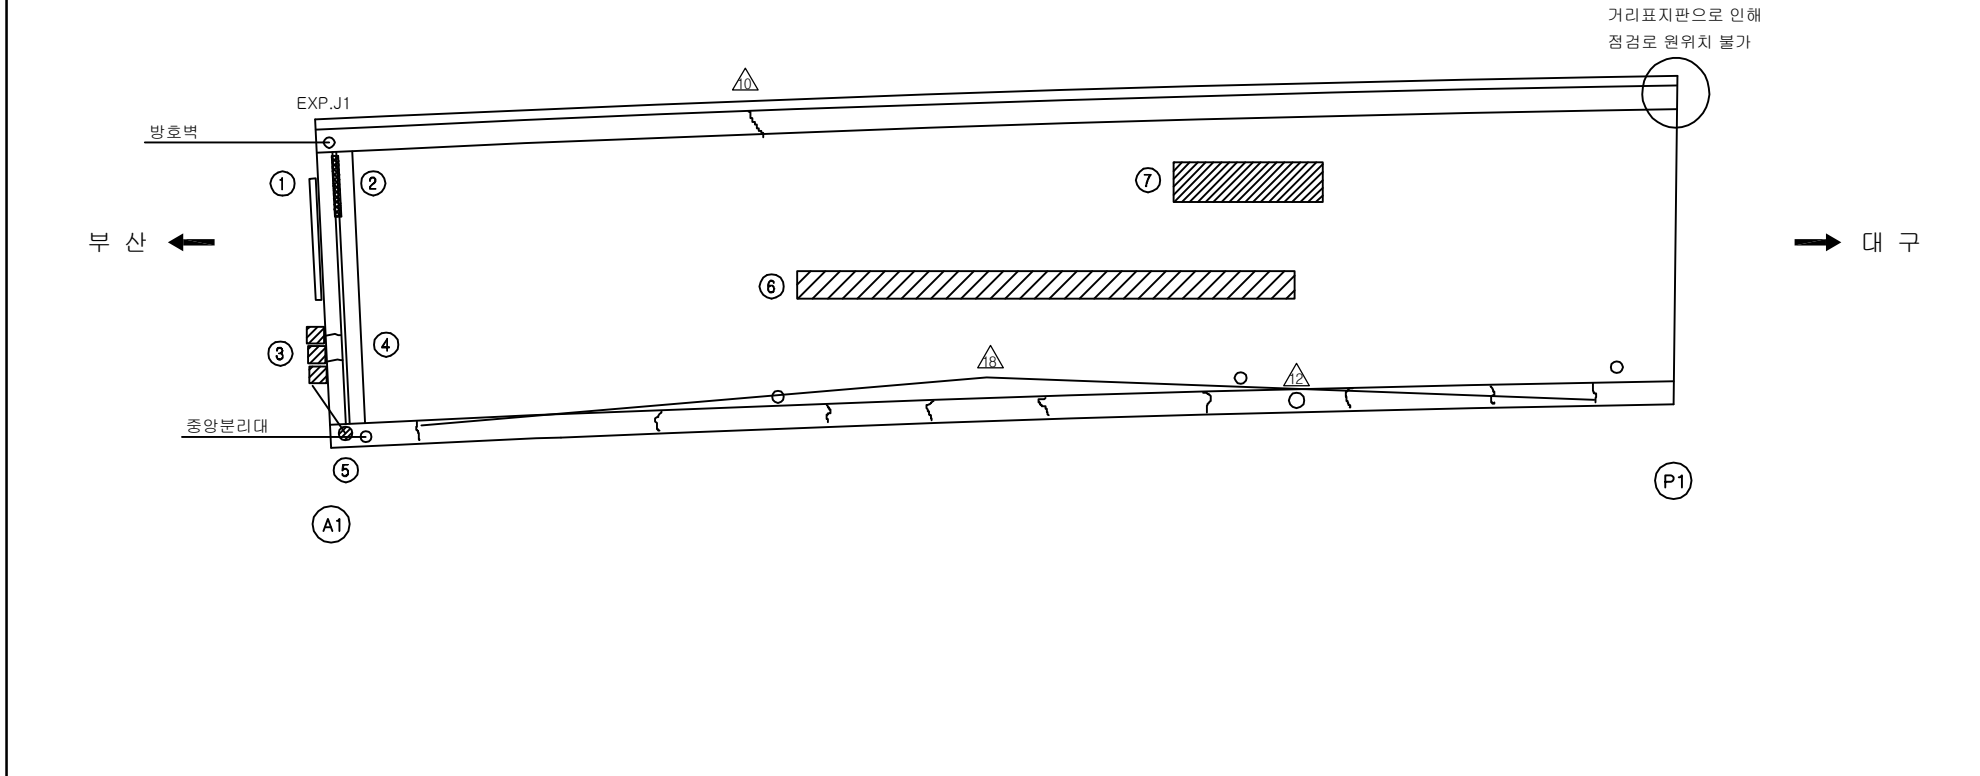

KEY PLAN

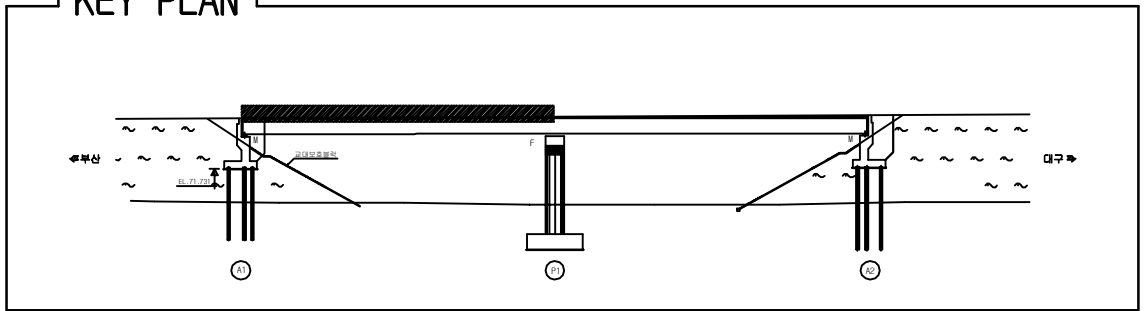

SECTION _____

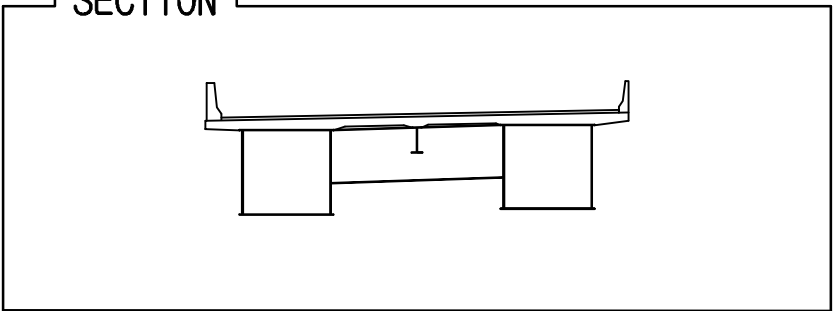

용역명	2017년 상반기 시설물 정기점검 용역
과업기간	2017. 03. 21 ~ 2017. 06. 30
발주처	 신대구부산고속도로주식회사
용역사	(주)위드이앤오
도면번호	001

ID:청도IC 1교(부산)-교면포장 S2


보 수 이 력

<u> </u>	기 존 규 열	<u>9</u>	보 수 (12. 상반기)
<u> </u>	신 규 규 열	<u>10</u>	보 수 (12. 하반기)
<u> </u>	보수부위재균열	<u>11</u>	보 수 (13. 상반기)
<u>1</u>	보 수 (기보수)	<u>12</u>	보 수 (13. 하반기)
<u>2</u>	보 수 (08. 하반기)	<u>13</u>	보 수 (14. 상반기)
<u>3</u>	보 수 (09. 상반기)	<u>14</u>	보 수 (14. 하반기)
<u>4</u>	보 수 (09. 하반기)	<u>15</u>	보 수 (15. 상반기)
<u>5</u>	보 수 (10. 상반기)	<u>16</u>	보 수 (15. 하반기)
<u>6</u>	보 수 (10. 하반기)	<u>17</u>	보 수 (16. 상반기)
<u>7</u>	보 수 (11. 상반기)	<u>18</u>	보 수 (16. 하반기)
<u>8</u>	보 수 (11. 하반기)	<u>19</u>	보 수 (17. 상반기)


손상 현황 표

[illegible]


주) 손상의 폭과 길이는 mm 이며, 단 균열의 폭은 mm 임

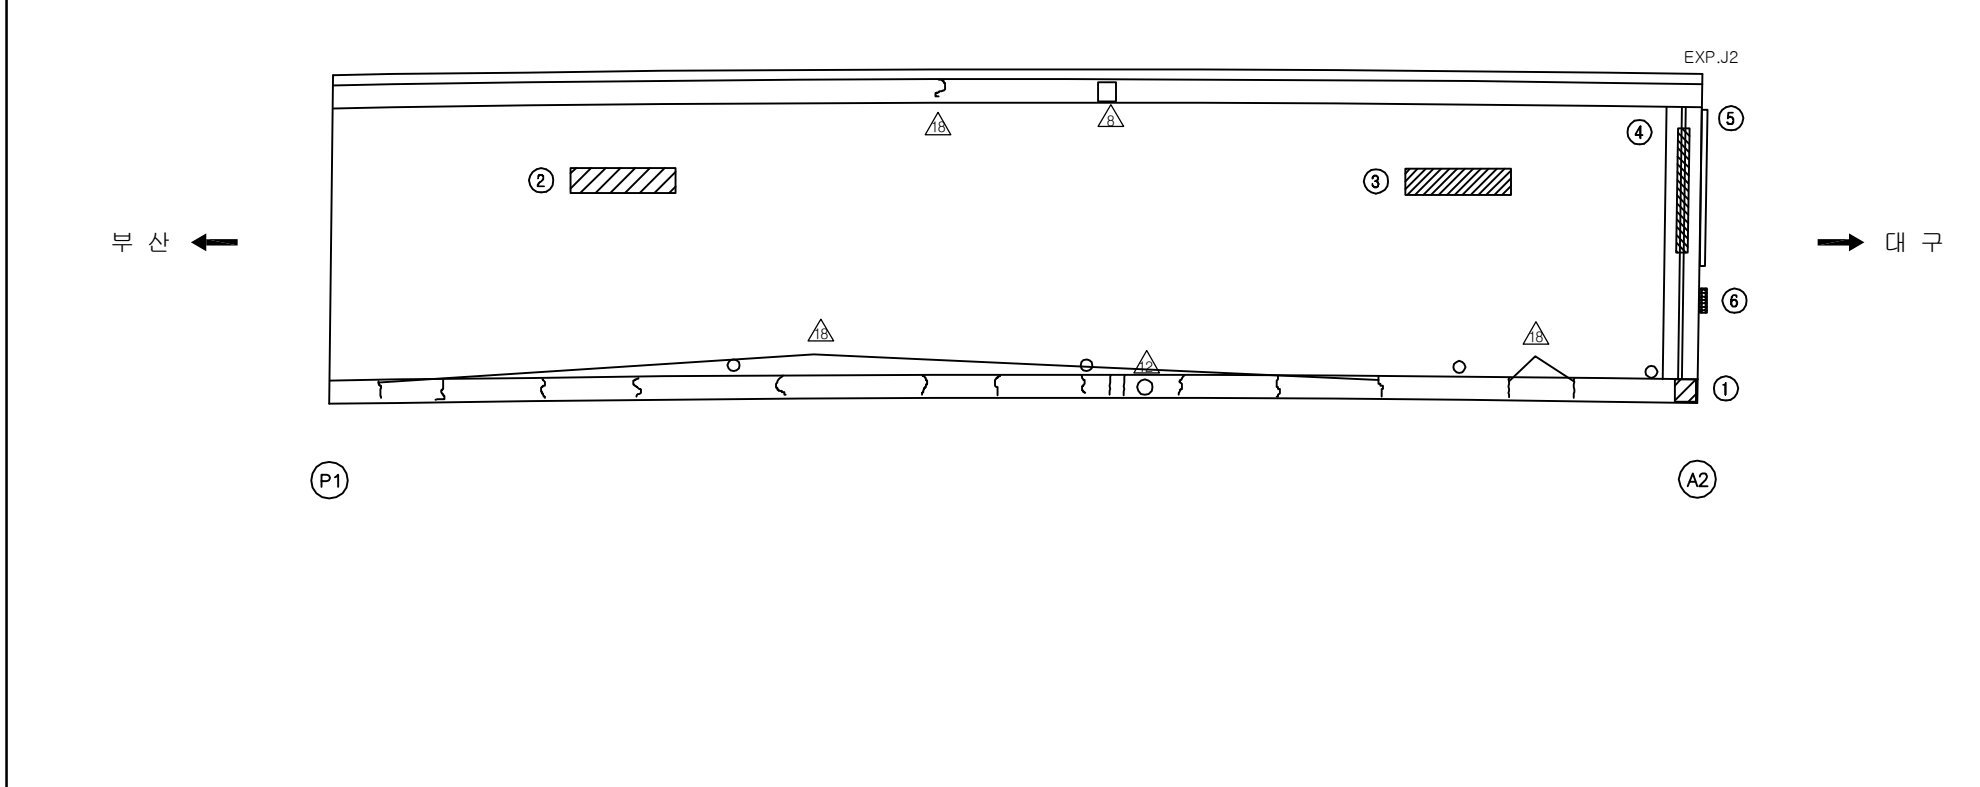

KEY PLAN

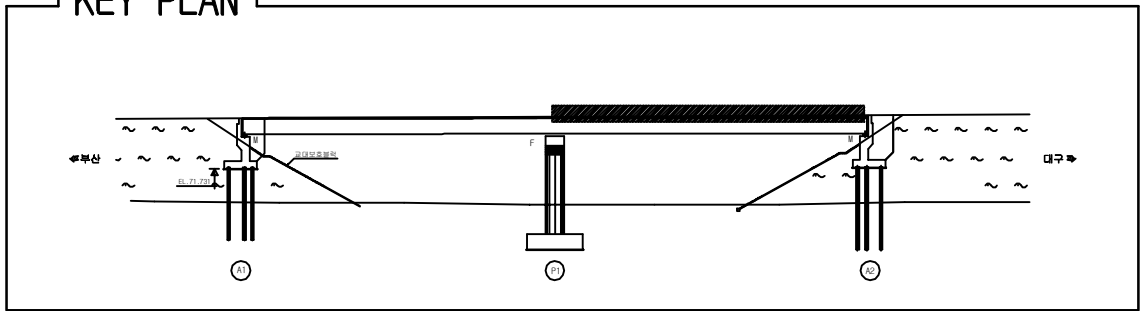

SECTION _____

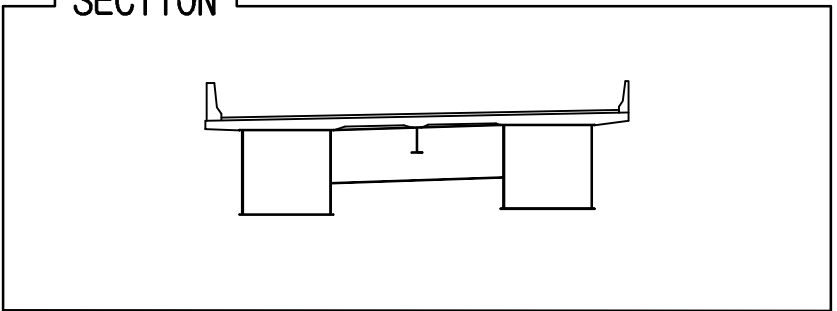

용역명	2017년 상반기 시설물 정기점검 용역
과업기간	2017. 03. 21 ~ 2017. 06. 30
발주처	 신대구부산고속도로주식회사
용역사	(주)위드이앤오
도면번호	002

ID:청도IC 1교(부산)-바닥판하면 S1


보 수 이 력

<u> </u>	기 존 규 칙	<u>9</u>	보 수 (12. 상반기)
<u> </u>	신 규 규 칙	<u>10</u>	보 수 (12. 하반기)
<u> </u>	보수부위재균열	<u>11</u>	보 수 (13. 상반기)
<u>1</u>	보 수 (기보수)	<u>12</u>	보 수 (13. 하반기)
<u>2</u>	보 수 (08. 하반기)	<u>13</u>	보 수 (14. 상반기)
<u>3</u>	보 수 (09. 상반기)	<u>14</u>	보 수 (14. 하반기)
<u>4</u>	보 수 (09. 하반기)	<u>15</u>	보 수 (15. 상반기)
<u>5</u>	보 수 (10. 상반기)	<u>16</u>	보 수 (15. 하반기)
<u>6</u>	보 수 (10. 하반기)	<u>17</u>	보 수 (16. 상반기)
<u>7</u>	보 수 (11. 상반기)	<u>18</u>	보 수 (16. 하반기)
<u>8</u>	보 수 (11. 하반기)	<u>19</u>	보 수 (17. 상반기)


순상 현황 표

[illegible]


주) 손상의 폭과 길이는 m 이며, 단 균열의 폭은 mm 임

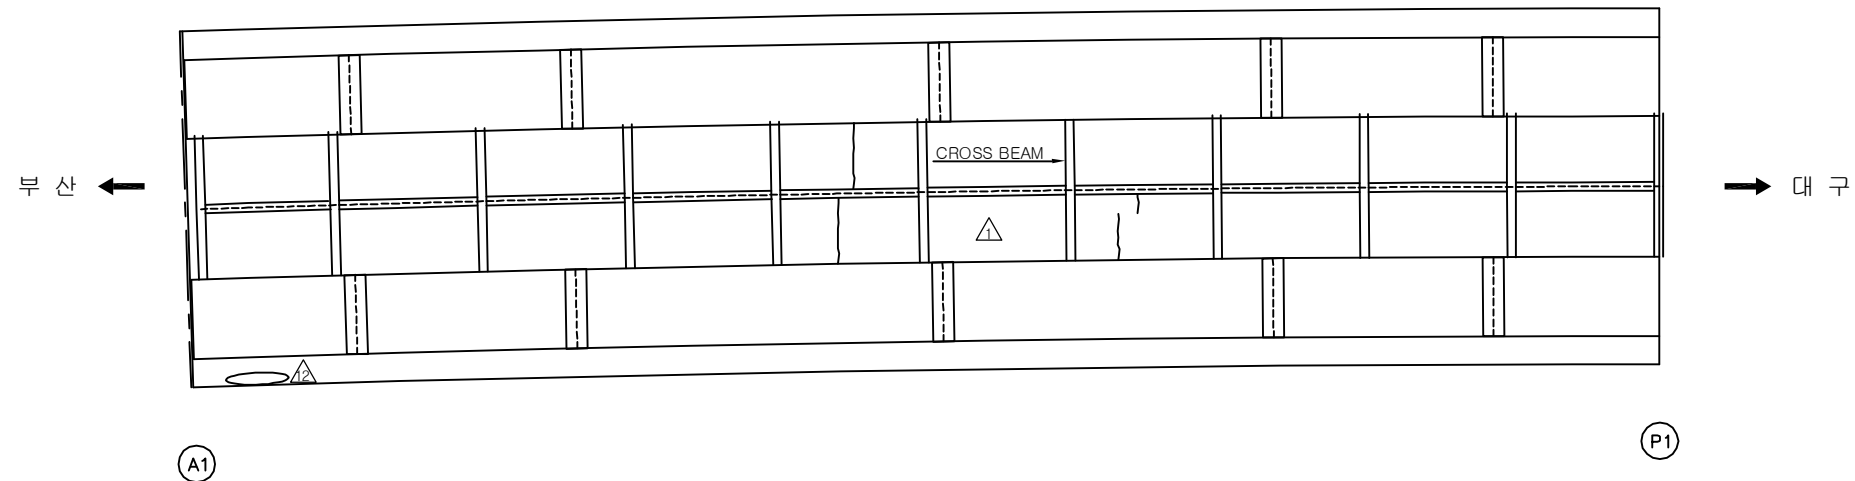

KEY PLAN

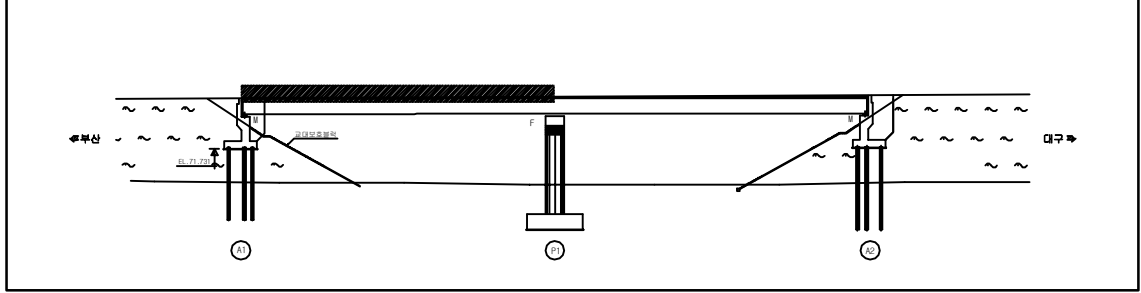

SECTION _____

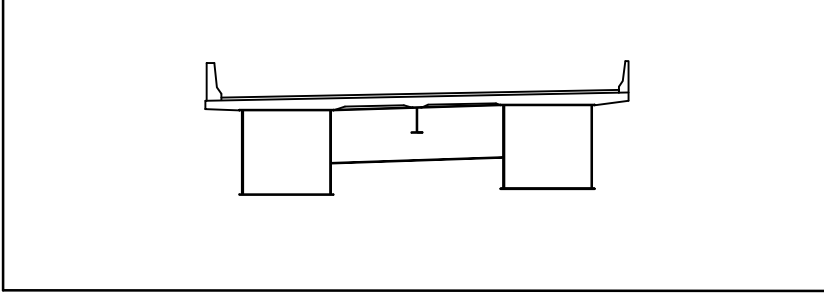

용역명	2017년 상반기 시설물 정기점검 용역
과업기간	2017. 03. 21 ~ 2017. 06. 30
발주처	 신대구부산고속도로주식회사
용역사	(주)위드이앤오
도면번호	003

ID:청도IC 1교(부산)-바닥판하면 S2


보 수 이 력

<u> </u>	기 존 규 열	<u>9</u>	보 수 (12. 상반기)
<u> </u>	신 규 규 열	<u>10</u>	보 수 (12. 하반기)
<u> </u>	보수부위재균열	<u>11</u>	보 수 (13. 상반기)
<u>1</u>	보 수 (기보수)	<u>12</u>	보 수 (13. 하반기)
<u>2</u>	보 수 (08. 하반기)	<u>13</u>	보 수 (14. 상반기)
<u>3</u>	보 수 (09. 상반기)	<u>14</u>	보 수 (14. 하반기)
<u>4</u>	보 수 (09. 하반기)	<u>15</u>	보 수 (15. 상반기)
<u>5</u>	보 수 (10. 상반기)	<u>16</u>	보 수 (15. 하반기)
<u>6</u>	보 수 (10. 하반기)	<u>17</u>	보 수 (16. 상반기)
<u>7</u>	보 수 (11. 상반기)	<u>18</u>	보 수 (16. 하반기)
<u>8</u>	보 수 (11. 하반기)	<u>19</u>	보 수 (17. 상반기)


손상 현황 표

[illegible]


주) 손상의 폭과 길이는 m 이며, 단 균열의 폭은 mm 임

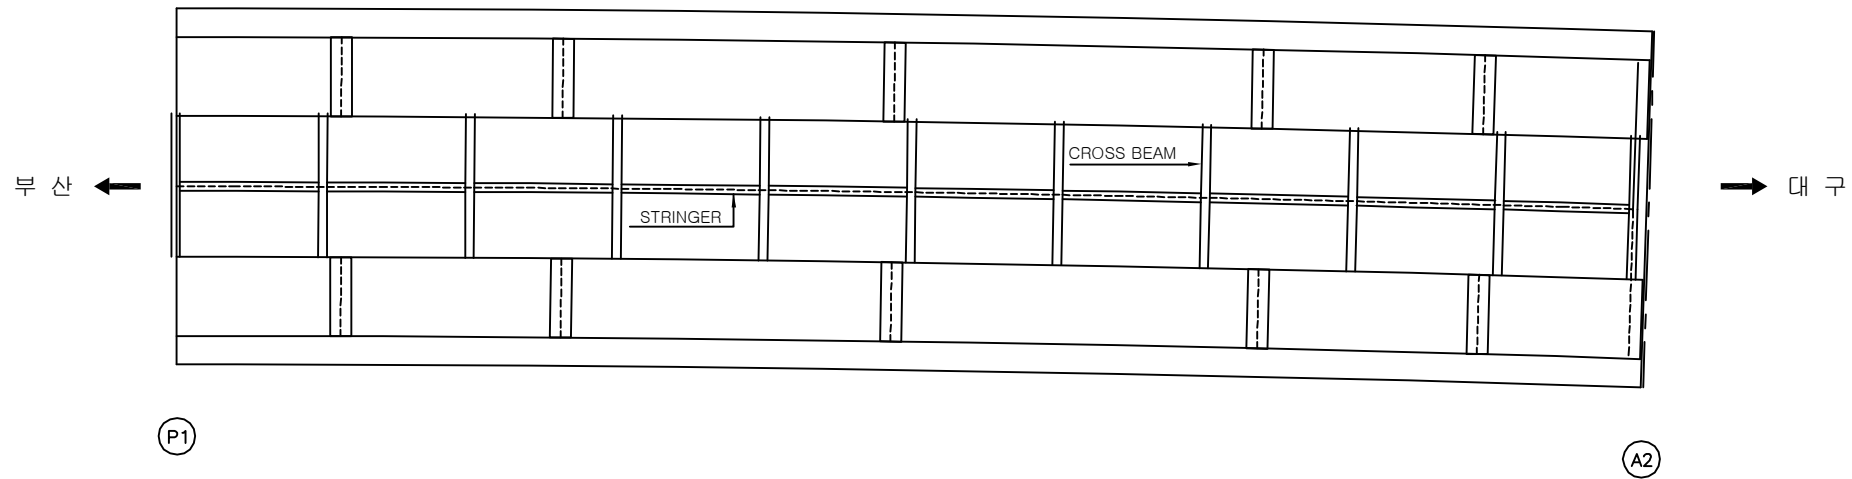

KEY PLAN

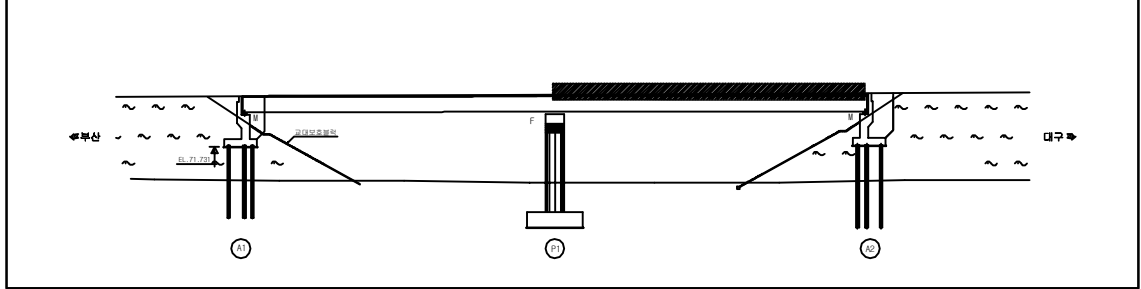

SECTION _____

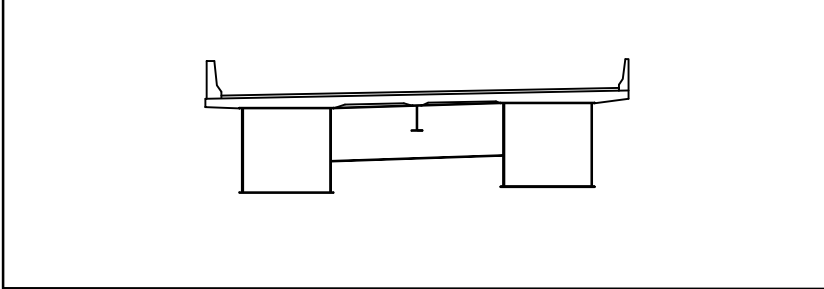

용역명	2017년 상반기 시설물 정기점검 용역
과업기간	2017. 03. 21 ~ 2017. 06. 30
발주처	 신대구부산고속도로주식회사
용역사	(주)위드이앤오
도면번호	004

ID:청도IC 1교(부산)-거더외부 S1G1

보수이력


	기 존 관 물		보 수(12. 상반기)
	신 규 관 물		보 수(12. 하반기)
	보수부위재관물		보 수(13. 상반기)
	보 수(기보수)		보 수(13. 하반기)
	보 수(08. 하반기)		보 수(14. 상반기)
	보 수(09. 상반기)		보 수(14. 하반기)
	보 수(09. 하반기)		보 수(15. 상반기)
	보 수(10. 상반기)		보 수(15. 하반기)
	보 수(10. 하반기)		보 수(16. 상반기)
	보 수(11. 상반기)		보 수(16. 하반기)
	보 수(11. 하반기)		보 수(17. 상반기)

손상 현황 표


[illegible]

주) 손상의 폭과 길이는 m 이며, 단 균열의 폭은 mm 임

KEY PLAN

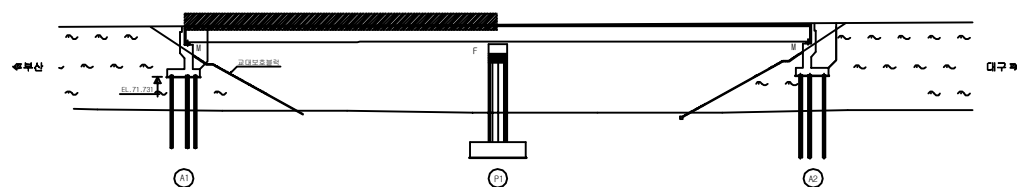

SECTION

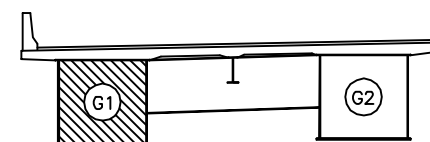

용역명	2017년 상반기 시설물 정기점검 용역
과업기간	2017. 03. 21 ~ 2017. 06. 30
발주처	 신대구부산고속도로주식회사
용역사	(주)위드이앤오
도면번호	005

ID:청도IC 1교(부산)-거더외부 S2G1


보수이력

	기 존 관 물		보 수(12. 상반기)
	신 규 관 물		보 수(12. 하반기)
	보수부위재관물		보 수(13. 상반기)
	보 수(기보수)		보 수(13. 하반기)
	보 수(08. 하반기)		보 수(14. 상반기)
	보 수(09. 상반기)		보 수(14. 하반기)
	보 수(09. 하반기)		보 수(15. 상반기)
	보 수(10. 상반기)		보 수(15. 하반기)
	보 수(10. 하반기)		보 수(16. 상반기)
	보 수(11. 상반기)		보 수(16. 하반기)
	보 수(11. 하반기)		보 수(17. 상반기)


손상 현황 표

[illegible]


주) 손상의 폭과 길이는 m 이며, 단 균열의 폭은 mm 임

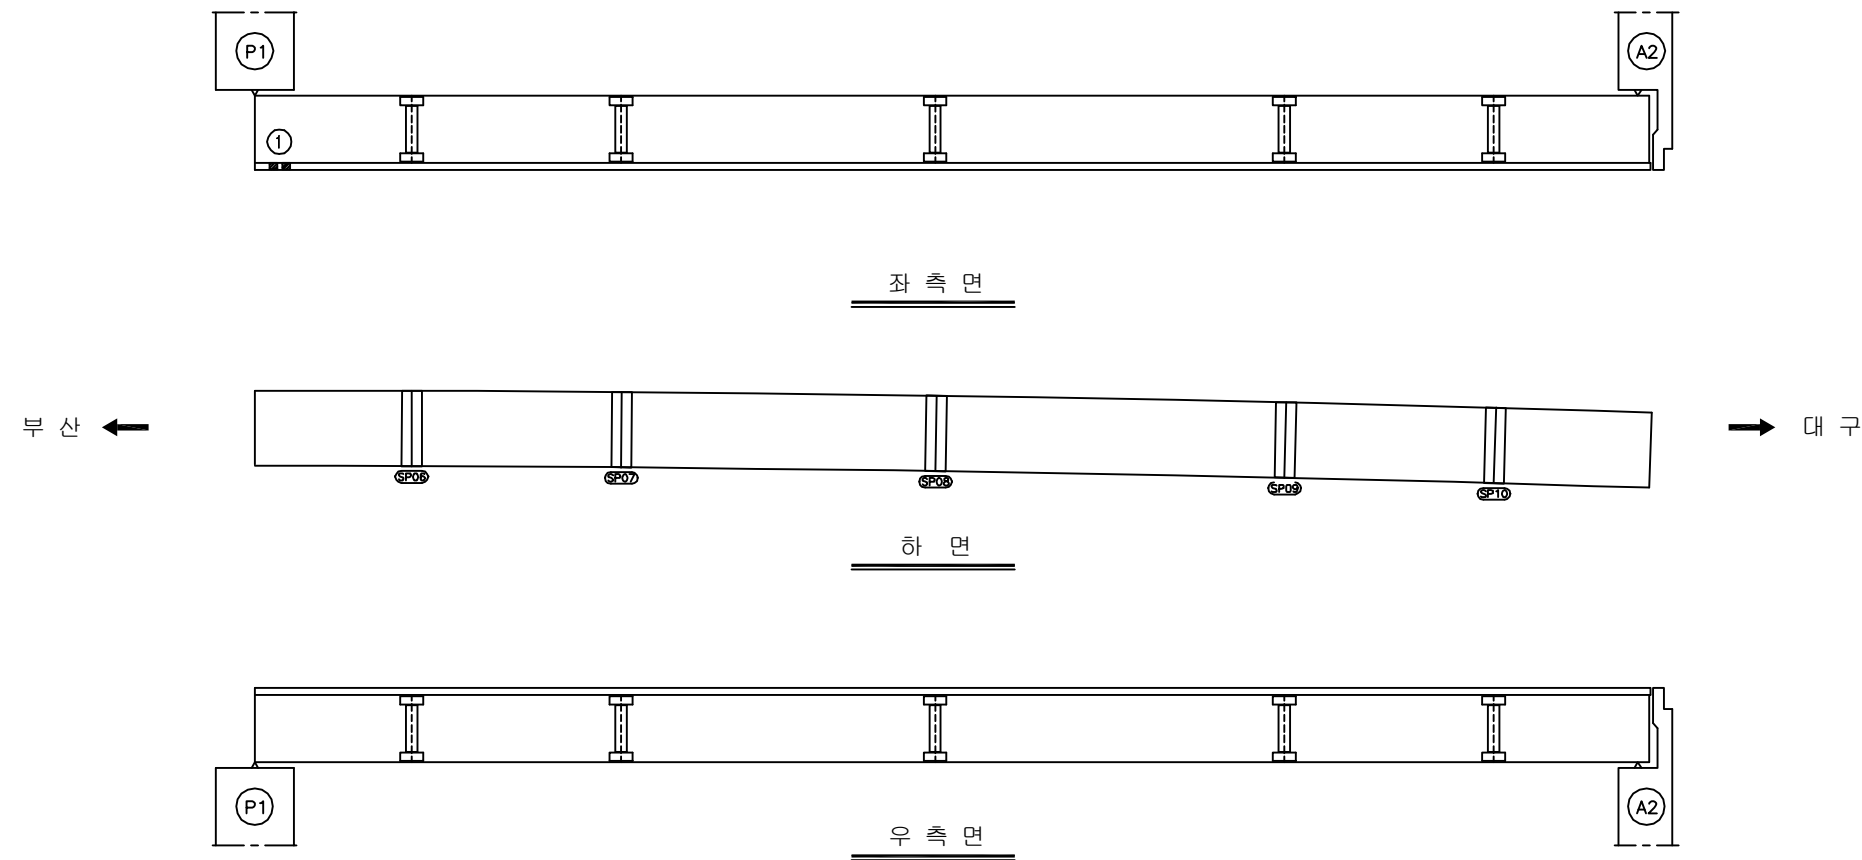

KEY PLAN

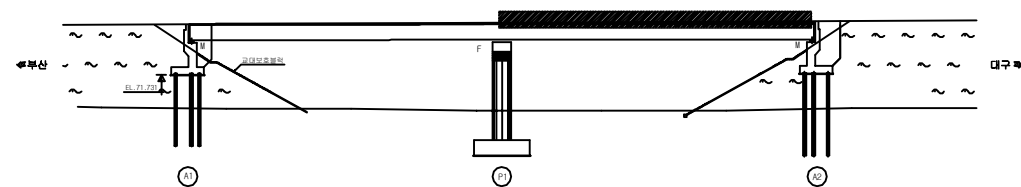

SECTION

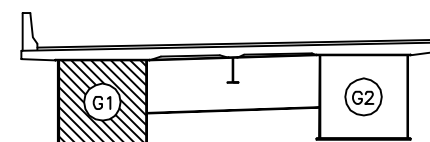

용역명	2017년 상반기 시설물 정기점검 용역
과업기간	2017. 03. 21 ~ 2017. 06. 30
발주처	 신대구부산고속도로주식회사
용역사	(주)위드이앤오
도면번호	006

ID:청도IC 1교(부산)-거더외부 S1G2


보수이력

	기 존 관 물		보 수(12. 상반기)
	신 규 관 물		보 수(12. 하반기)
	보수부위재관물		보 수(13. 상반기)
	보 수(기보수)		보 수(13. 하반기)
	보 수(08. 하반기)		보 수(14. 상반기)
	보 수(09. 상반기)		보 수(14. 하반기)
	보 수(09. 하반기)		보 수(15. 상반기)
	보 수(10. 상반기)		보 수(15. 하반기)
	보 수(10. 하반기)		보 수(16. 상반기)
	보 수(11. 상반기)		보 수(16. 하반기)
	보 수(11. 하반기)		보 수(17. 상반기)


손상 현황 표

[illegible]


주) 손상의 폭과 길이는 m 이며, 단 균열의 폭은 mm 임

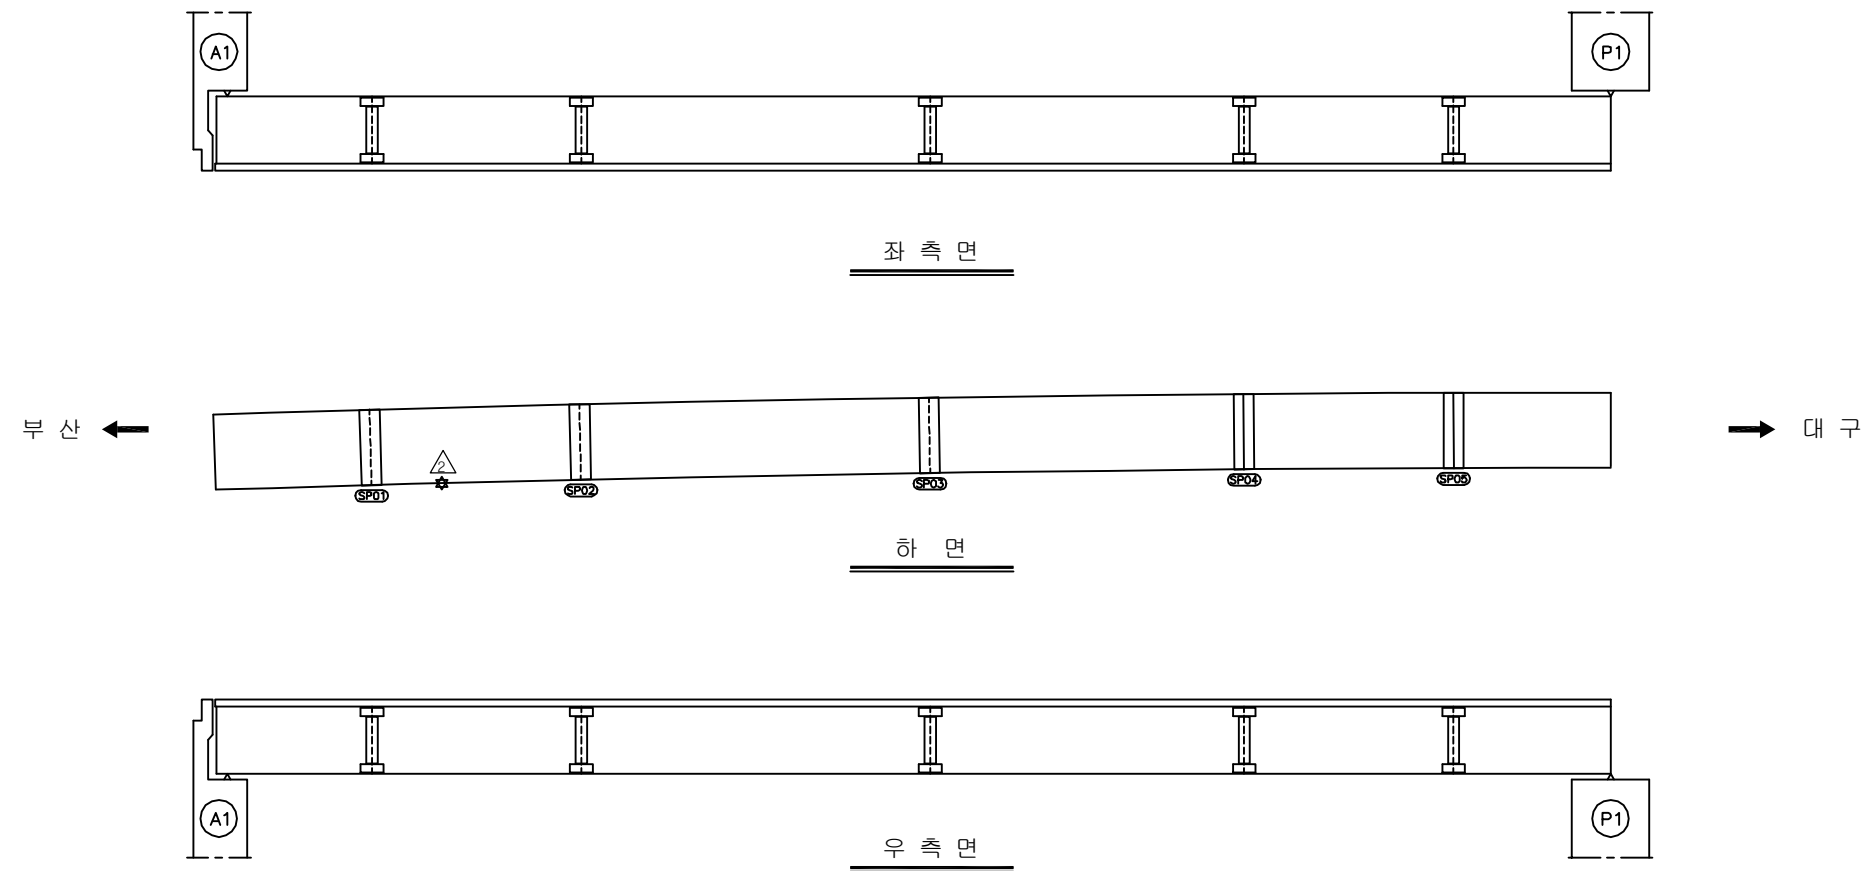

KEY PLAN

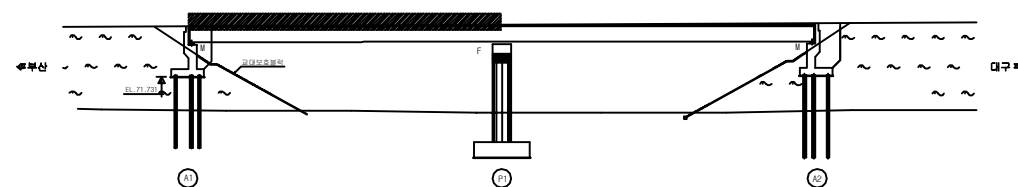

SECTION

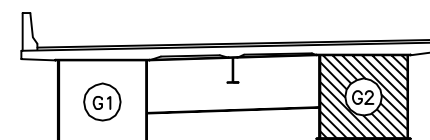

용역명	2017년 상반기 시설물 정기점검 용역
과업기간	2017. 03. 21 ~ 2017. 06. 30
발주처	 신대구부산고속도로주식회사
용역사	(주)위드이앤오
도면번호	007

ID:청도IC 1교(부산)-거더외부 S2G2


보수이력

	기 존 관 물		보 수(12. 상반기)
	신 규 관 물		보 수(12. 하반기)
	보수부위재관물		보 수(13. 상반기)
	보 수(기보수)		보 수(13. 하반기)
	보 수(08. 하반기)		보 수(14. 상반기)
	보 수(09. 상반기)		보 수(14. 하반기)
	보 수(09. 하반기)		보 수(15. 상반기)
	보 수(10. 상반기)		보 수(15. 하반기)
	보 수(10. 하반기)		보 수(16. 상반기)
	보 수(11. 상반기)		보 수(16. 하반기)
	보 수(11. 하반기)		보 수(17. 상반기)


손상 현황 표

[illegible]


주) 손상의 폭과 길이는 m 이며, 단 균열의 폭은 mm 임

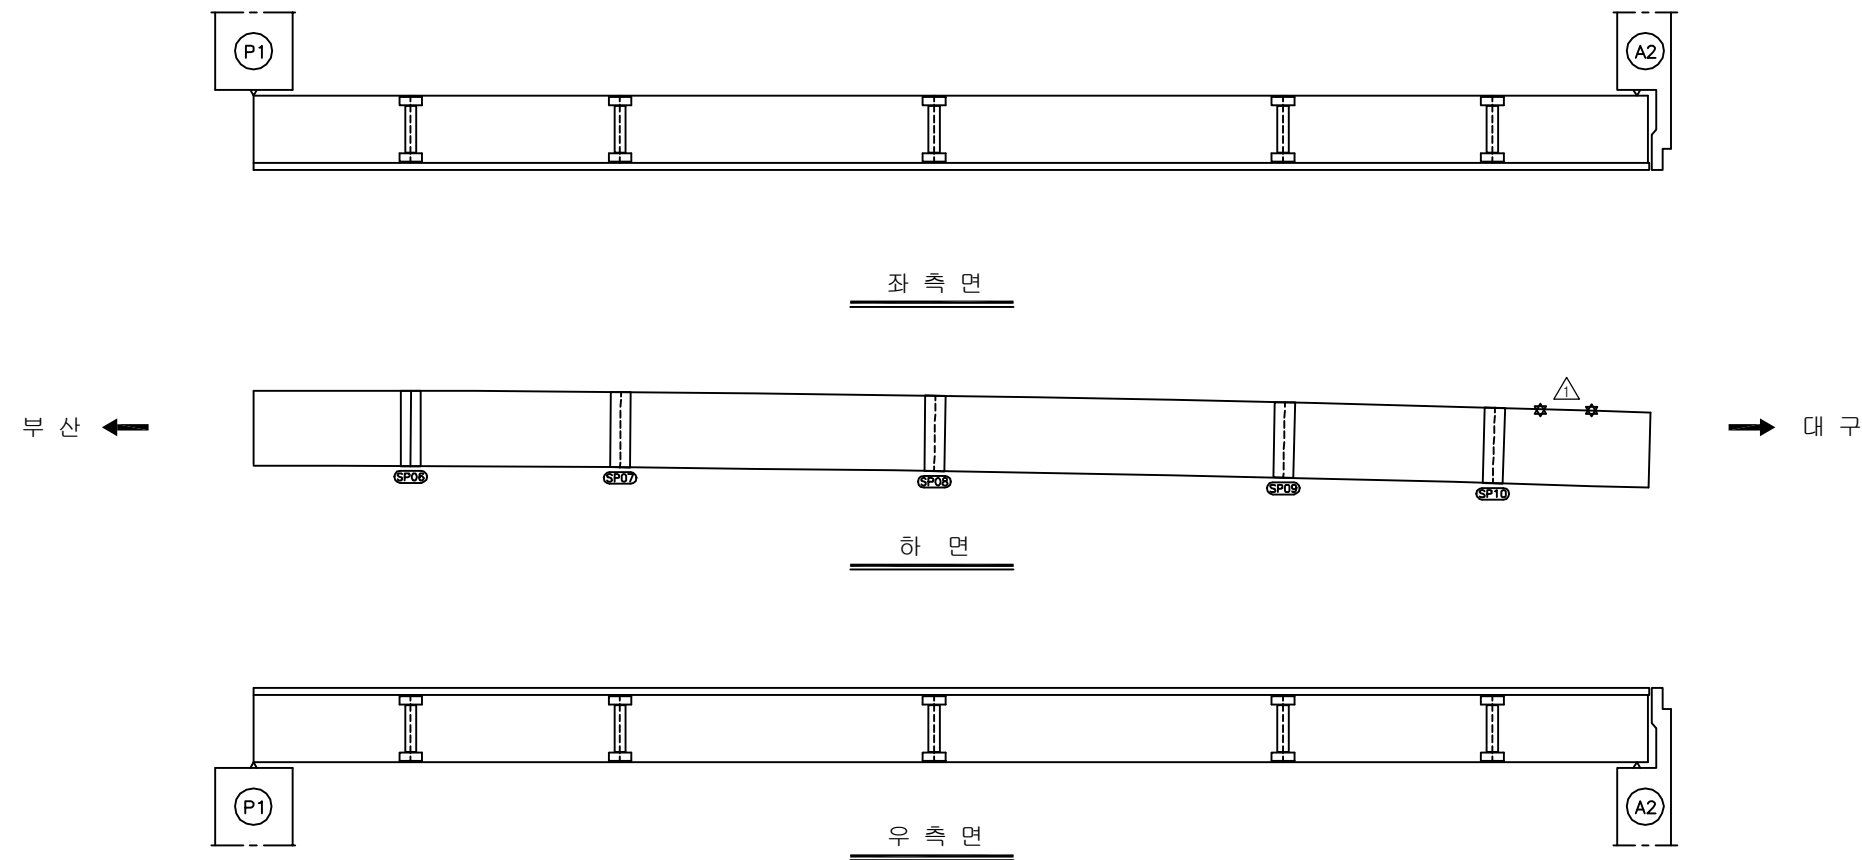

KEY PLAN

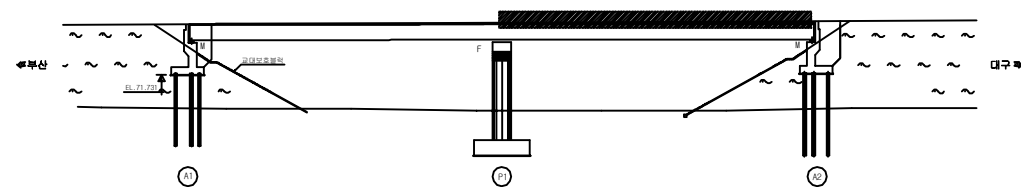

SECTION

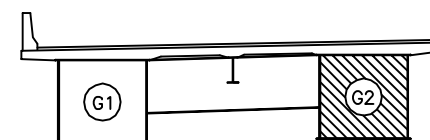

용역명	2017년 상반기 시설물 정기점검 용역
과업기간	2017. 03. 21 ~ 2017. 06. 30
발주처	 신대구부산고속도로주식회사
용역사	(주)위드이앤오
도면번호	008

ID:청도IC 1교(부산)-거더내부 S1G1

보수이력

	기 존 관 물		보 수(12. 상반기)
	신 규 관 물		보 수(12. 하반기)
	보수부위재관물		보 수(13. 상반기)
	보 수(기보수)		보 수(13. 하반기)
	보 수(08. 하반기)		보 수(14. 상반기)
	보 수(09. 상반기)		보 수(14. 하반기)
	보 수(09. 하반기)		보 수(15. 상반기)
	보 수(10. 상반기)		보 수(15. 하반기)
	보 수(10. 하반기)		보 수(16. 상반기)
	보 수(11. 상반기)		보 수(16. 하반기)
	보 수(11. 하반기)		보 수(17. 상반기)

손상 현황 표


[illegible]

주) 손상의 폭과 길이는 m 이며, 단 균열의 폭은 mm 임


부산 ←

→ 대구

KEY PLAN

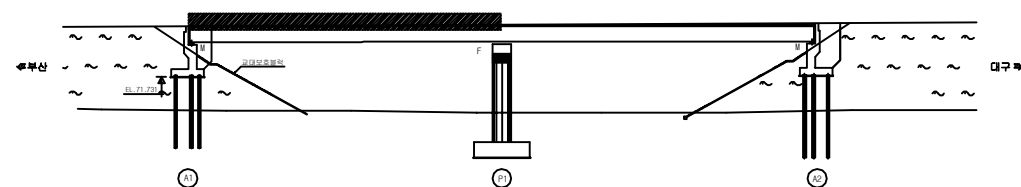

SECTION

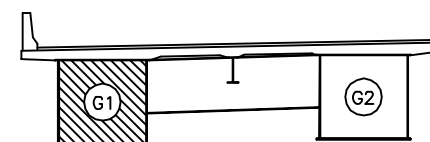

용역명	2017년 상반기 시설물 정기점검 용역
과업기간	2017. 03. 21 ~ 2017. 06. 30
발주처	 신대구부산고속도로주식회사
용역사	(주)위드이앤오
도면번호	009

ID:청도IC 1교(부산)-거더내부 S2G1

보수이력

	기 존 관 물		보 수(12. 상반기)
	신 규 관 물		보 수(12. 하반기)
	보수부위재관물		보 수(13. 상반기)
	보 수(기보수)		보 수(13. 하반기)
	보 수(08. 하반기)		보 수(14. 상반기)
	보 수(09. 상반기)		보 수(14. 하반기)
	보 수(09. 하반기)		보 수(15. 상반기)
	보 수(10. 상반기)		보 수(15. 하반기)
	보 수(10. 하반기)		보 수(16. 상반기)
	보 수(11. 상반기)		보 수(16. 하반기)
	보 수(11. 하반기)		보 수(17. 상반기)

손상 현황 표


[illegible]

주) 손상의 폭과 길이는 m 이며, 단 균열의 폭은 mm 임


부산 ←

→ 대구

KEY PLAN

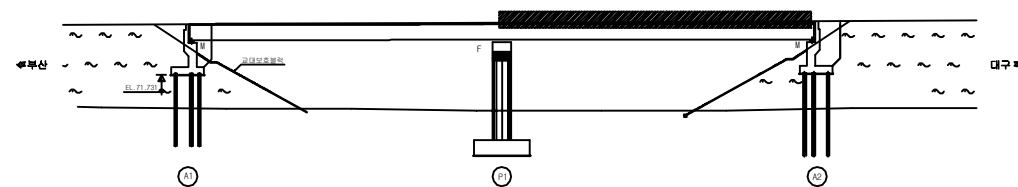

SECTION

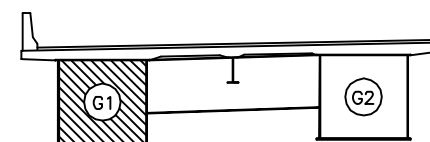

용역명	2017년 상반기 시설물 정기점검 용역
과업기간	2017. 03. 21 ~ 2017. 06. 30
발주처	 신대구부산고속도로주식회사
용역사	(주)위드이앤오
도면번호	010

ID:청도IC 1교(부산)-거더내부 S1G2

보수이력

	기 존 관 물		보 수(12. 상반기)
	신 규 관 물		보 수(12. 하반기)
	보수부위재관물		보 수(13. 상반기)
	보 수(기보수)		보 수(13. 하반기)
	보 수(08. 하반기)		보 수(14. 상반기)
	보 수(09. 상반기)		보 수(14. 하반기)
	보 수(09. 하반기)		보 수(15. 상반기)
	보 수(10. 상반기)		보 수(15. 하반기)
	보 수(10. 하반기)		보 수(16. 상반기)
	보 수(11. 상반기)		보 수(16. 하반기)
	보 수(11. 하반기)		보 수(17. 상반기)

손상 현황 표


[illegible]

주) 손상의 폭과 길이는 m 이며, 단 균열의 폭은 mm 임


부산 ←

→ 대구

KEY PLAN

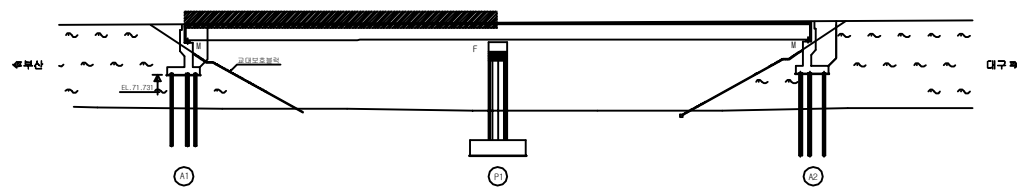

SECTION

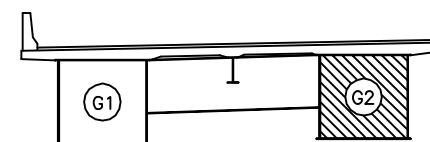

용역명	2017년 상반기 시설물 정기점검 용역
과업기간	2017. 03. 21 ~ 2017. 06. 30
발주처	 신대구부산고속도로주식회사
용역사	(주)위드이앤오
도면번호	011

ID:청도IC 1교(부산)-거더내부 S2G2

보수이력


	기 존 관 월		보 수(12. 상반기)
	신 구 관 월		보 수(12. 하반기)
	보수특별재원월		보 수(13. 상반기)
	보 수(기보수)		보 수(13. 하반기)
	보 수(08. 하반기)		보 수(14. 상반기)
	보 수(09. 상반기)		보 수(14. 하반기)
	보 수(09. 하반기)		보 수(15. 상반기)
	보 수(10. 상반기)		보 수(15. 하반기)
	보 수(10. 하반기)		보 수(16. 상반기)
	보 수(11. 상반기)		보 수(16. 하반기)
	보 수(11. 하반기)		보 수(17. 상반기)

손상 현황 표


[illegible]

주) 손상의 폭과 길이는 m 이며, 단 균열의 폭은 mm 임

KEY PLAN

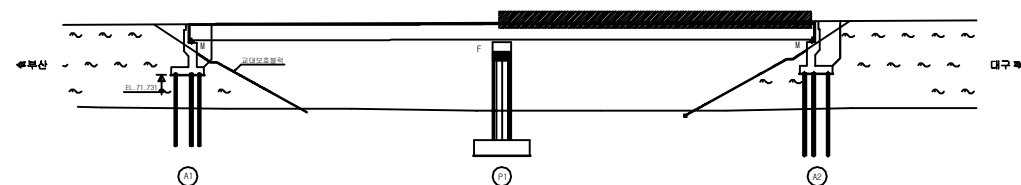

SECTION

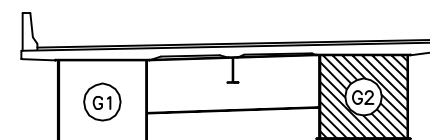

용역명	2017년 상반기 시설물 정기점검 용역
과업기간	2017. 03. 21 ~ 2017. 06. 30
발주처	 신대구부산고속도로주식회사
용역사	(주)위드이앤오
도면번호	012

ID:청도IC 1교(부산)-교대 A1


보 수 이 력

<u> </u>	기 존 규 열	<u>9</u>	보 수 (12. 상반기)
<u> </u>	신 규 규 열	<u>10</u>	보 수 (12. 하반기)
<u> </u>	보수부위재균열	<u>11</u>	보 수 (13. 상반기)
<u>1</u>	보 수 (기보수)	<u>12</u>	보 수 (13. 하반기)
<u>2</u>	보 수 (08. 하반기)	<u>13</u>	보 수 (14. 상반기)
<u>3</u>	보 수 (09. 상반기)	<u>14</u>	보 수 (14. 하반기)
<u>4</u>	보 수 (09. 하반기)	<u>15</u>	보 수 (15. 상반기)
<u>5</u>	보 수 (10. 상반기)	<u>16</u>	보 수 (15. 하반기)
<u>6</u>	보 수 (10. 하반기)	<u>17</u>	보 수 (16. 상반기)
<u>7</u>	보 수 (11. 상반기)	<u>18</u>	보 수 (16. 하반기)
<u>8</u>	보 수 (11. 하반기)	<u>19</u>	보 수 (17. 상반기)


손상 현황 표

[illegible]

주) 손상의 폭과 길이는 mm 이며, 단 균열의 폭은 mm 임

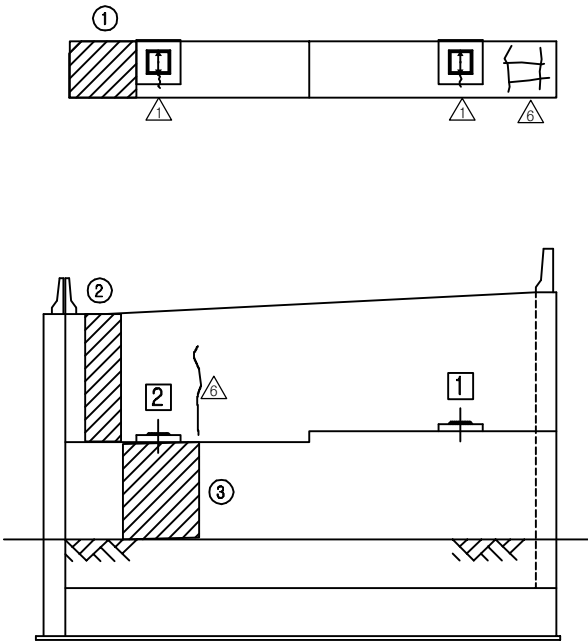


정 면 도

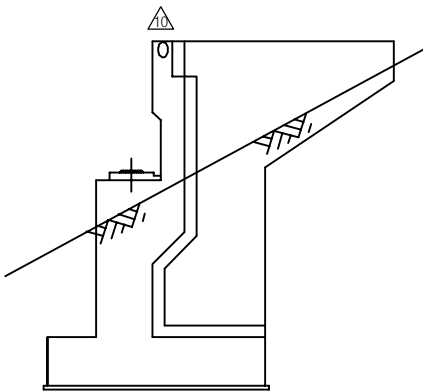


날개벽(우측)

KEY PLAN

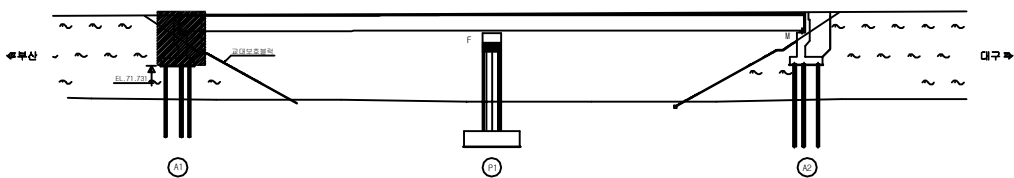

SECTION _____

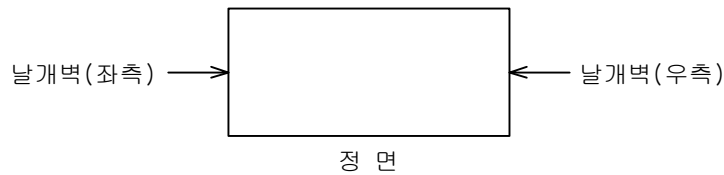

용역명	2017년 상반기 시설물 정기점검 용역
과업기간	2017. 03. 21 ~ 2017. 06. 30
발주처	 신대구부산고속도로주식회사
용역사	(주)위드이앤오
도면번호	013

ID:청도IC 1교(부산)-교대 A2


모 수 이 렵

_____	기 존 규 칙	⑨ _____	보 수 (12. 상반기)
_____	신 규 규 칙	⑩ _____	보 수 (12. 하반기)
=====	보수부위재균열	⑪ _____	보 수 (13. 상반기)
① _____	보 수 (기보수)	⑫ _____	보 수 (13. 하반기)
② _____	보 수 (08. 하반기)	⑬ _____	보 수 (14. 상반기)
③ _____	보 수 (09. 상반기)	⑭ _____	보 수 (14. 하반기)
④ _____	보 수 (09. 하반기)	⑮ _____	보 수 (15. 상반기)
⑤ _____	보 수 (10. 상반기)	⑯ _____	보 수 (15. 하반기)
⑥ _____	보 수 (10. 하반기)	⑰ _____	보 수 (16. 상반기)
⑦ _____	보 수 (11. 상반기)	⑱ _____	보 수 (16. 하반기)
⑧ _____	보 수 (11. 하반기)	㉑ _____	보 수 (17. 상반기)


손상 현황 표

[illegible]


주) 손상의 폭과 길이는 m 이며, 단 균열의 폭은 mm 임

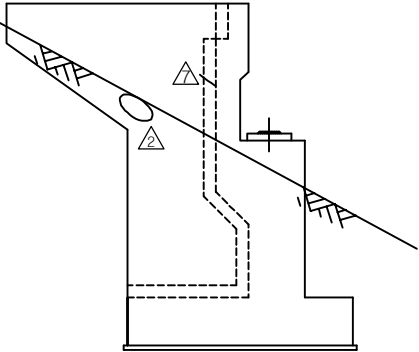

날개벽(좌측)

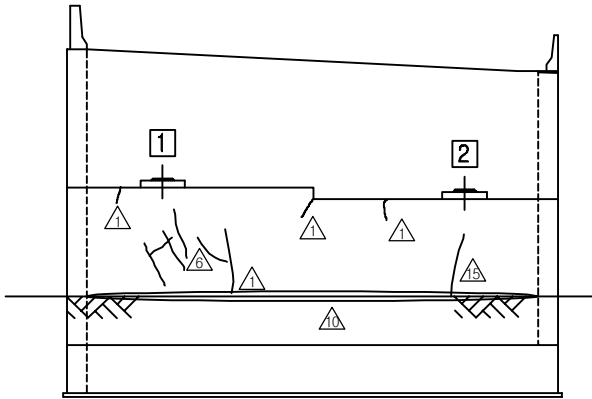


정 면 도

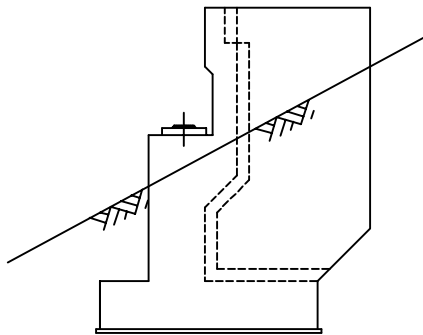

날개벽(우측)

KEY PLAN

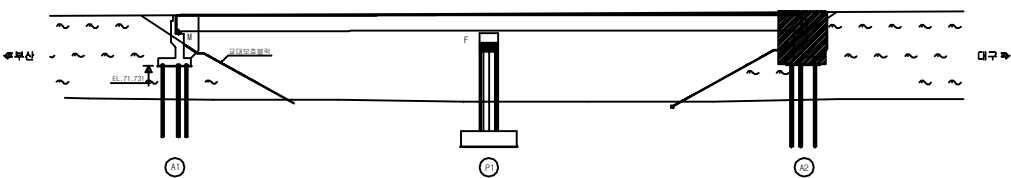

SECTION



용역명	2017년 상반기 시설물 정기점검 용역
과업기간	2017. 03. 21 ~ 2017. 06. 30
발주처	 신대구부산고속도로주식회사
용역사	(주)위드이앤오
도면번호	014

ID:청도IC 1교(부산)-교각 P1


보 수 이 력

<u> </u>	기 존 규 칙	<u>9</u>	보 수 (12. 상반기)
<u> </u>	신 규 규 칙	<u>10</u>	보 수 (12. 하반기)
<u> </u>	보수부위재균열	<u>11</u>	보 수 (13. 상반기)
<u>1</u>	보 수 (기보수)	<u>12</u>	보 수 (13. 하반기)
<u>2</u>	보 수 (08. 하반기)	<u>13</u>	보 수 (14. 상반기)
<u>3</u>	보 수 (09. 상반기)	<u>14</u>	보 수 (14. 하반기)
<u>4</u>	보 수 (09. 하반기)	<u>15</u>	보 수 (15. 상반기)
<u>5</u>	보 수 (10. 상반기)	<u>16</u>	보 수 (15. 하반기)
<u>6</u>	보 수 (10. 하반기)	<u>17</u>	보 수 (16. 상반기)
<u>7</u>	보 수 (11. 상반기)	<u>18</u>	보 수 (16. 하반기)
<u>8</u>	보 수 (11. 하반기)	<u>19</u>	보 수 (17. 상반기)


순상 현황 표

[illegible]


주) 손상의 폭과 길이는 m 이며, 단 균열의 폭은 mm 임

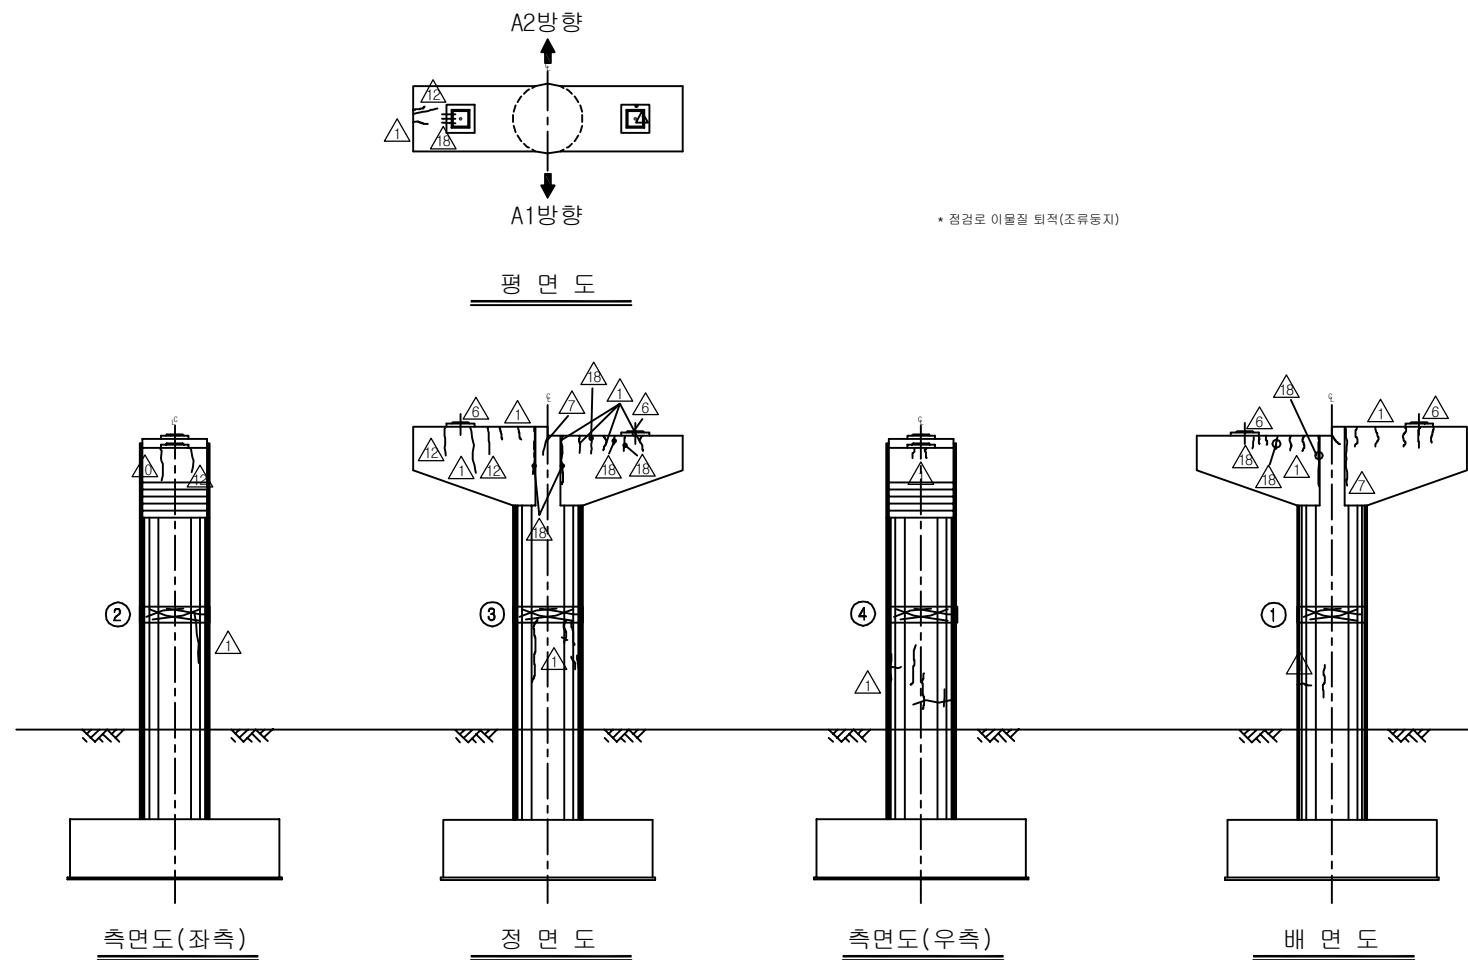

KEY PLAN

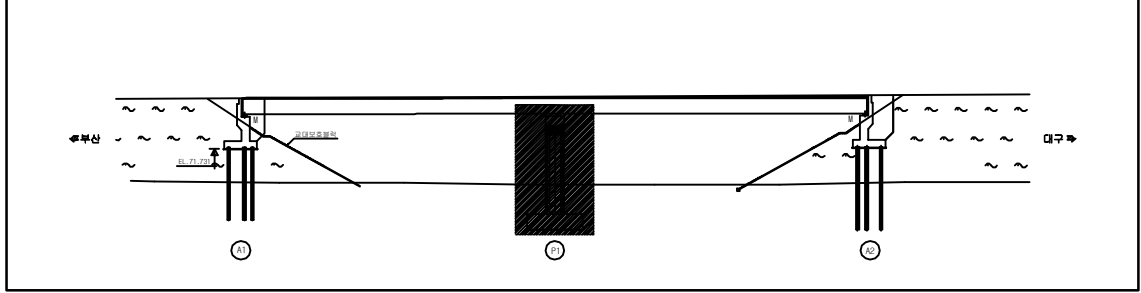

SECTION

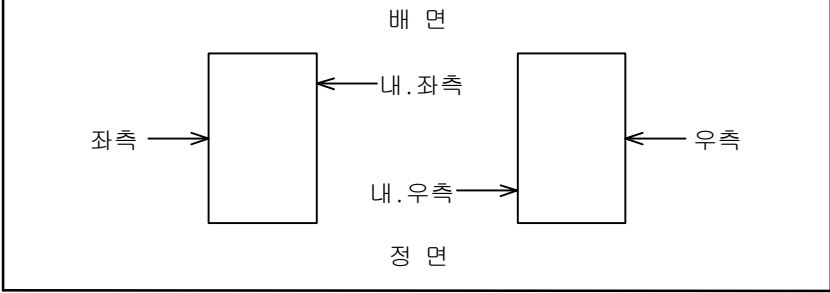

용역명	2017년 상반기 시설물 정기점검 용역
과업기간	2017. 03. 21 ~ 2017. 06. 30
발주처	 신대구부산고속도로주식회사
용역사	(주)위드이앤오
도면번호	015