

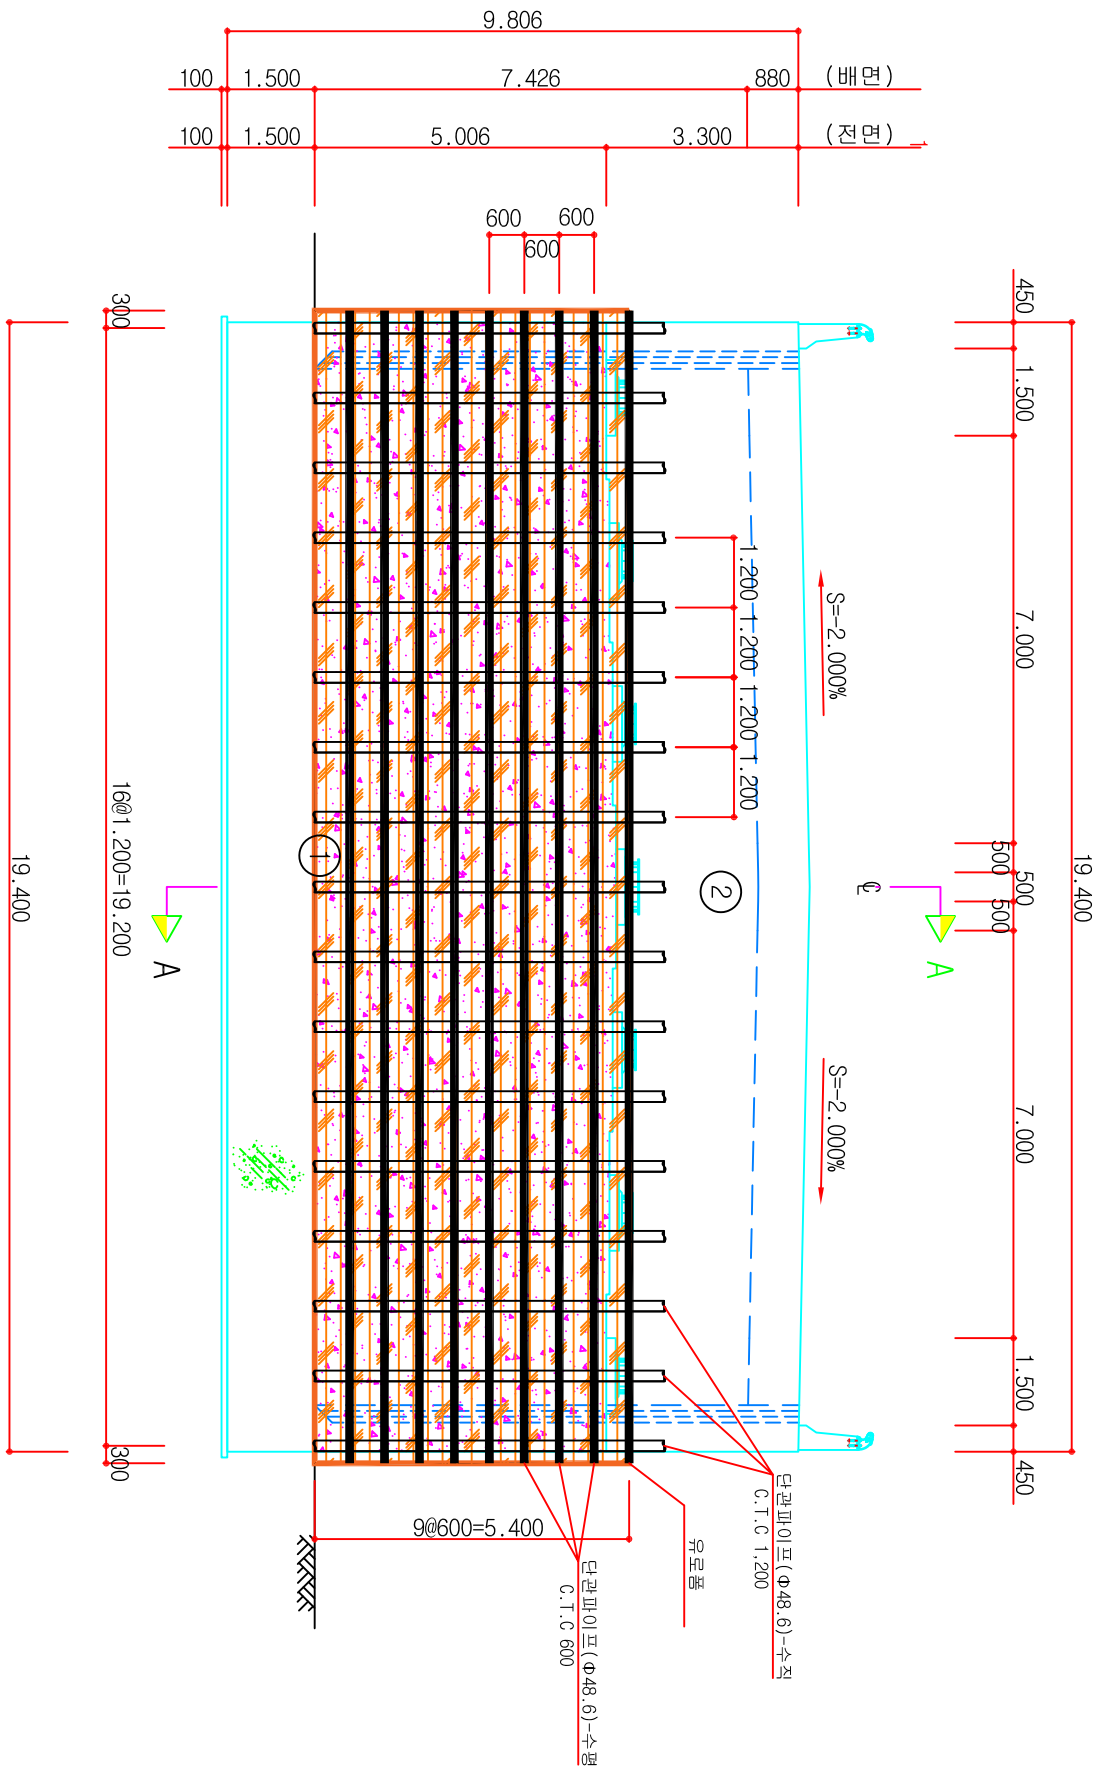


교대 벽체 거푸집 조립 계획도

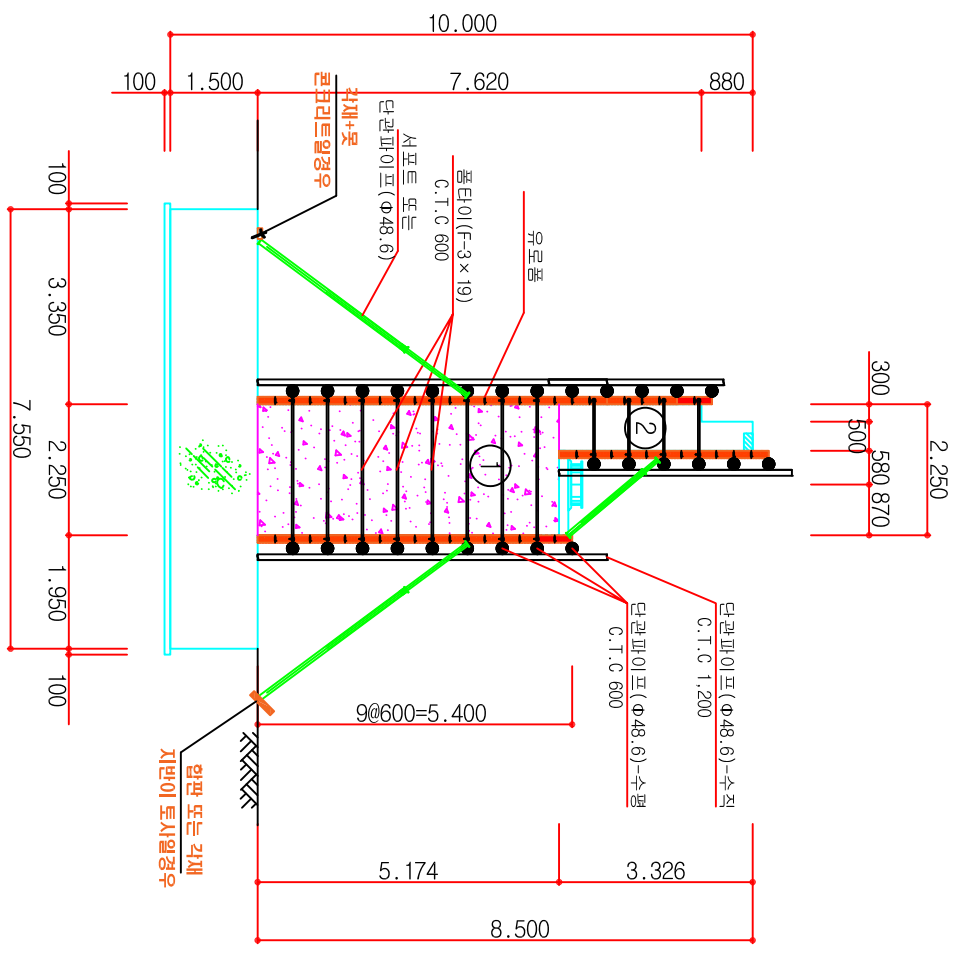

1 정 면 도
S = 1 : 100

< 벽체 유로폼 평면도 >

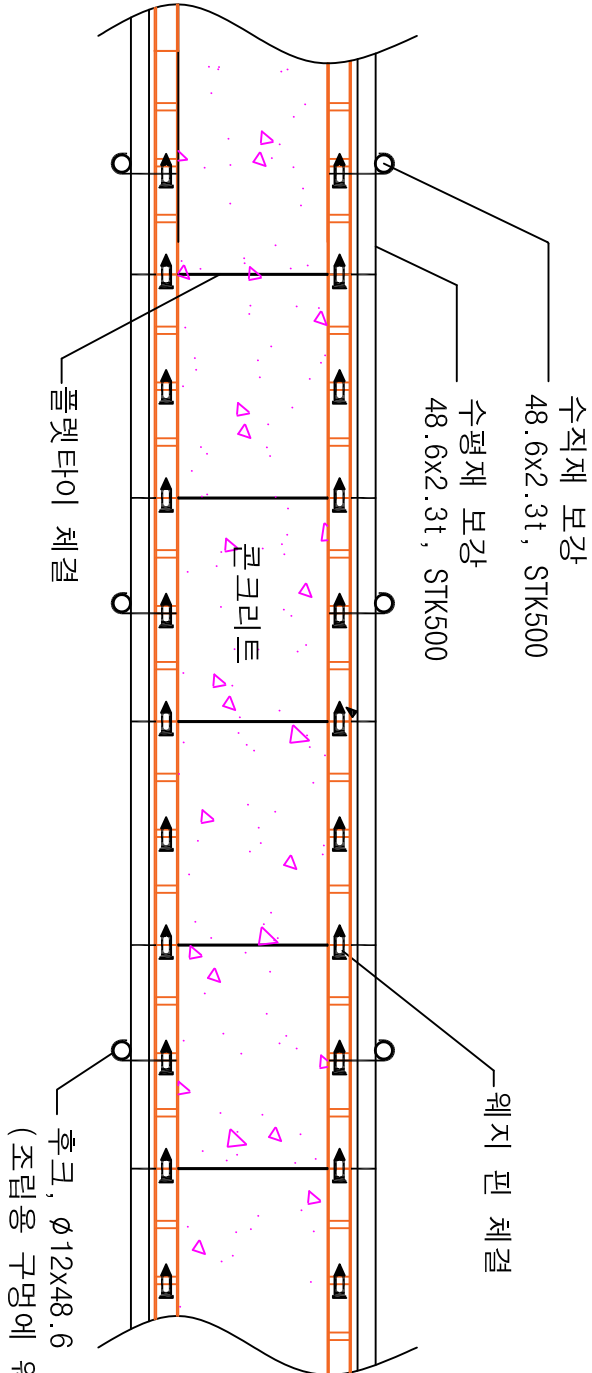

2 단면도 A-A
S = 1 : 100

< 유로폼 (600×1200) 상세도 >

