
[illegible]


4 말뚝길이 테이블

NO.	교량번호	ELL, 'X'	h1	h2	h3	h4	A	B	C1	C2	C3	C4	C5	G6	E	L1	L2	L3	L4
①	2250 km 직각방향	9.275	162	50	166	22	650	600	870	530	1450	650	650	1300	400	0	0	50	50
②	2250 km 직각방향	9.331	162	50	166	22	650	600	870	530	1450	650	650	1300	400	0	0	50	50
③	2250 km 직각방향	9.387	162	50	166	22	650	600	870	530	1450	650	650	1300	400	0	0	50	50
④	4300 km 고경단	9.440	159	50	168	22	700	850	870	530	1450	850	650	1300	400	0	0	50	50
⑤	2250 km 직각방향	9.387	162	50	166	22	650	600	870	530	1450	650	650	1300	400	0	0	50	50
⑥	2250 km 직각방향	9.331	162	50	166	22	650	600	870	530	1450	650	650	1300	400	0	0	50	50
⑦	2250 km 직각방향	9.275	162	50	166	22	650	600	870	530	1450	650	650	1300	400	0	0	50	50


5 교량받침 ELEVATION TABLE

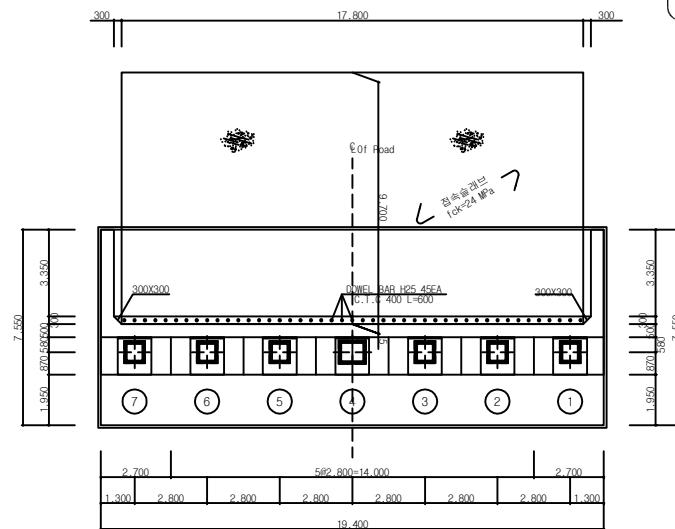

2 평 면 도
S = 1 : 100

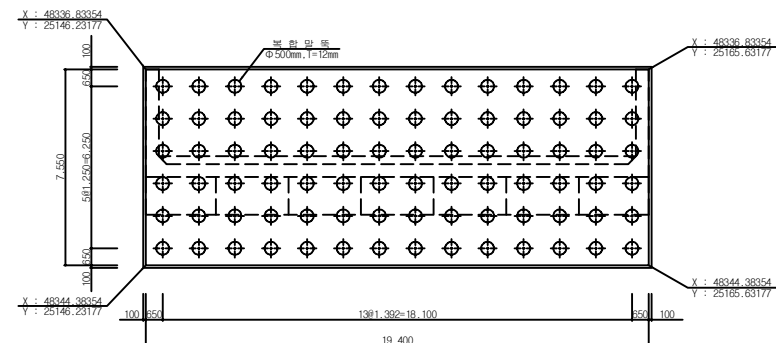

3 기 초 평 면 도
S = 1 : 100

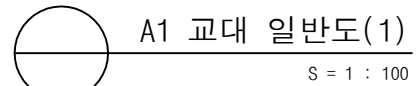

△					PRINT : (주)유신 컨소시엄 SUB : (주)도원엔지니어링 (주)수정엔지니어링 DSGN 99950000000000000000 999999999999999999999999	CHTR NO			
△						2017-4C002			
△						DSGN 한창훈  CHK 강성훈  APPR 허태성 	DATE 19. 09. 06		
△						인천국제공항 4단계 공항내부 연결도로 공사		JOB NO	
△						공항내부 연결도로			
REV	DESCRIPTION			PREP	APPR	DATE			
 Incheon Airport							A1 교대 일반도(1)		
							SCALE 1 : 100	DWG NO 4-10K-C128-2703	REV 0