


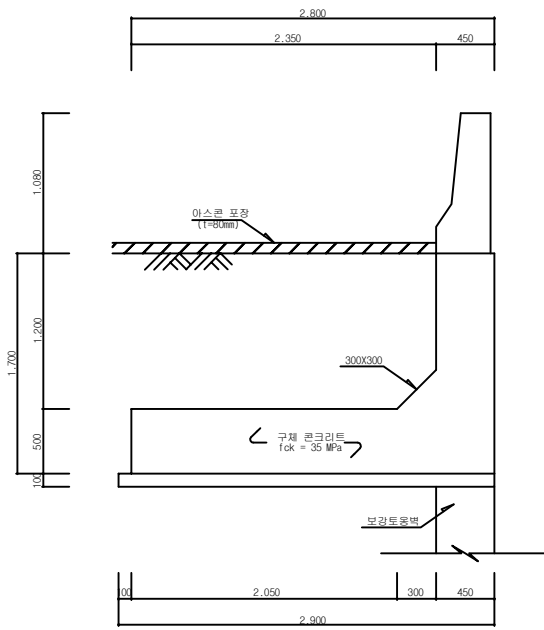


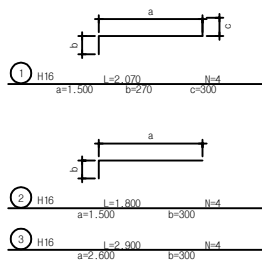


1 일반구간
S = 1 : 20

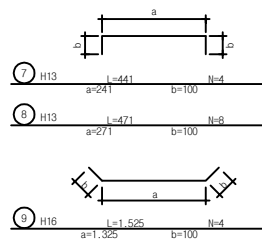

3 철근상세

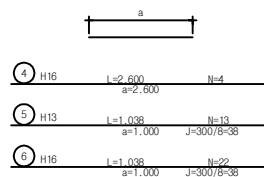

L형 옹벽(TYPE1) 상세도
S = 1 : 20

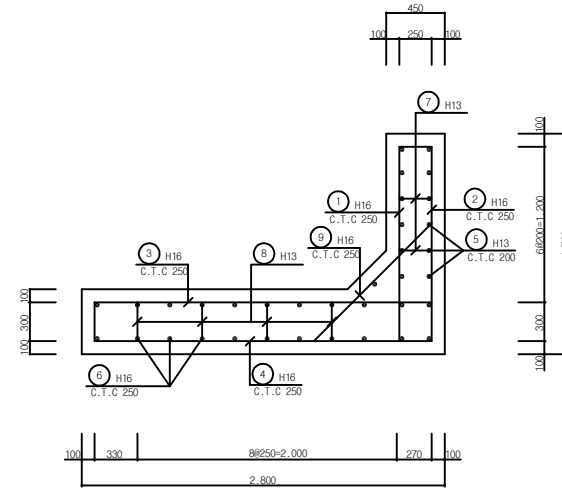

2 철근상세도
S = 1 : 20

(1m당)

기 호	직 경	길이 (MM)	개 수	총길이 (M)	단위중량 (KG/M)	총중량 (TON)	함 륜 (%/TON)
1	H16	2,070	4	8,280			3% 함륜
2	"	1,800	4	7,200			
3	"	2,900	4	11,600			
4	"	2,600	4	10,400			
6	"	1,038	22	22,836			
9	"	1,525	4	6,100			
소 계				66,416	1,560	0.104	0.107
5	H13	1,038	13	13,494			
7	"	0,441	4	1,764			
8	"	0,471	8	3,768			
소 계				19,026	0.995	0.019	0.020
총 계						0.123	0.127

4 철근집계표

△					PRIME : (주)유신 컨소시엄	 대한민국공항공사 대한항공공사	ONTR NO	
△					SUB : (주)도화엔지니어링		2017-4E002	
△					(주)수성엔지니어링			
△					USGN 한정훈 	CHECK 김상준 	APPR 허태성 	DATE 19.09.06
△								
△	인천국제공항 4단계 공항내부 연결도로 공사							JOB NO
△	공항내부 연결도로							
REV	DESCRIPTION			PREP	APPR	DATE		
 Incheon Airport								
L형 옹벽(TYPE1) 상세도								
SCALE 1 : 20		DWG NO 4-10K-C107-2709		REV 0				