


2022년 국도 38호선 3종 시설물 행죽교 등 6개소
내진 성능평가 및 정기안전점검용역

외관조사망도
(마정2보도육교)

수원국토관리사무소

(주)명성엔지니어링

↑
안성

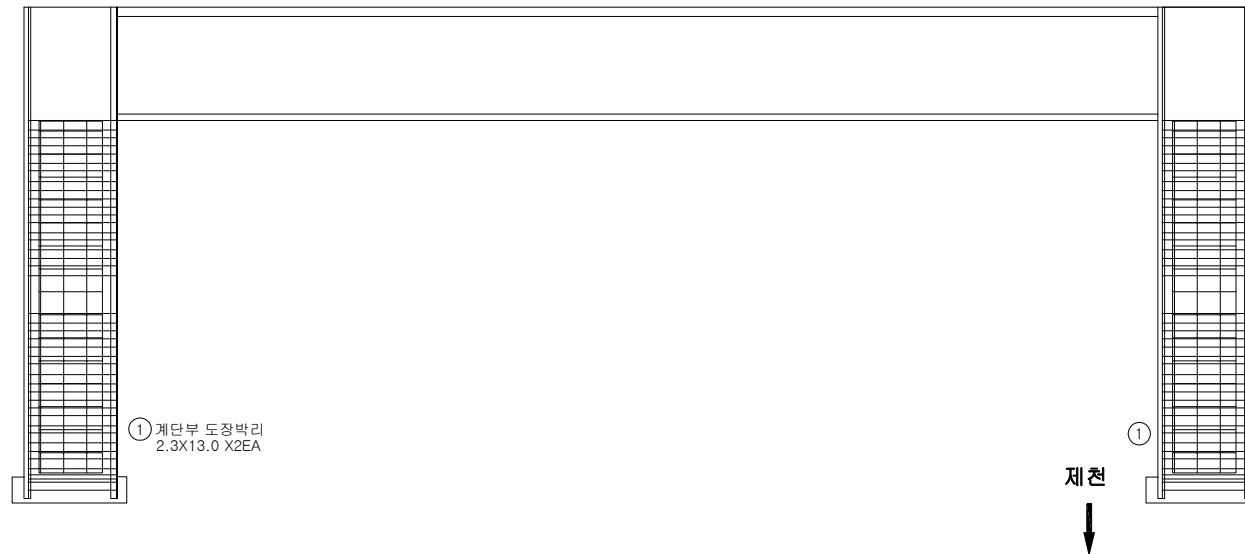


↓
제천

손 상 물 량 표

번호	발생 년도	부재	손상내용	손상현황							비 고
				폭 (mm)	길이 (m)	너비 (m)	손상 물량	단위	개소	종합 물량	
1	22년	계단부	계단부 도장박리		2.3	13.0	29.90	m ²	2	59.80	
2											
3											
KEY
PLAN

↑
안성

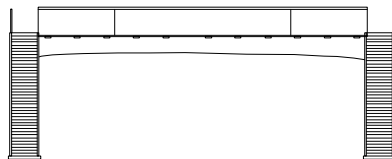

↓
제천


SECTION

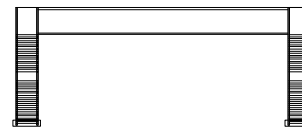

RE

균열	망상균열	재료분리	발주처
편치, 공동	박리, 파손	채수	수원국토관리사무소
누수, 습윤부	백태	퇴적물	용역명
철근노출	침하	열화	2022년 국도43호선 3종시설물 양호교 등 39개소 정기안전점검용역
부식	좌굴, 변형	기타	도면명
			마정2보도육교 바닥판상면 S1
			도면번호
			01

↑
안성

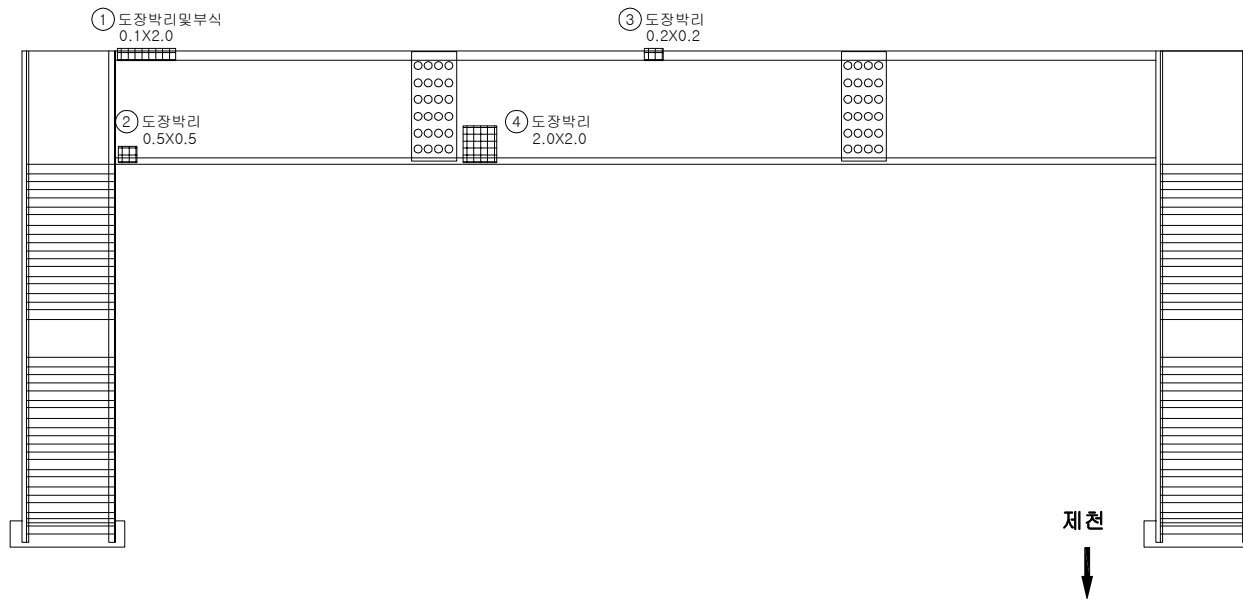


제천
↓

손 상 물 량 표

[illegible]

KEY PLAN

SECTION

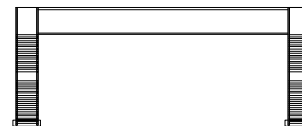

五二五

	빈 칸	 양상금줄	 재로불기	발 주 처 수원국토관리사무소
	천치, 광물	 박리, 표상	 채수	용 의 명 2022년 국토43호선 3종시설을 양촌교 등 39개소 정기안전점검통역
	수상시설	 표지	 퇴진물	
	철근거울	 광자	 철물	
	조리	 표지, 표상	 기타	도 면 명 마정2로2차 육교 박막판하면S1
				도면번호 02

손 상 물 량 표

번 호	발생 년도	부재	손상내용	손상현황							비 고
				폭 (mm)	길이 (m)	너비 (m)	손상 물량	단위	개소	종합 물량	
1											
2											
좌측면



상 부



우측면




하 부


KEY
PLAN

안성


제천

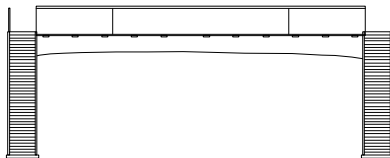

SECTION

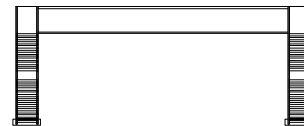표
례


콘 크리트	양상근열	재료분리	발 주 처 수원국토관리사무소
펀치, 공돌	균열, 파손	채수	용 역 명 2022년 국도43호선 3종시설물 양호교 등 39개소 정기안전점검용역
누수, 습윤부	부식	퇴적물	도 면 명 마정2보도육교 박스내부
철근노출	침하	열화	도면번호 03
부식	좌굴, 변형	기타	

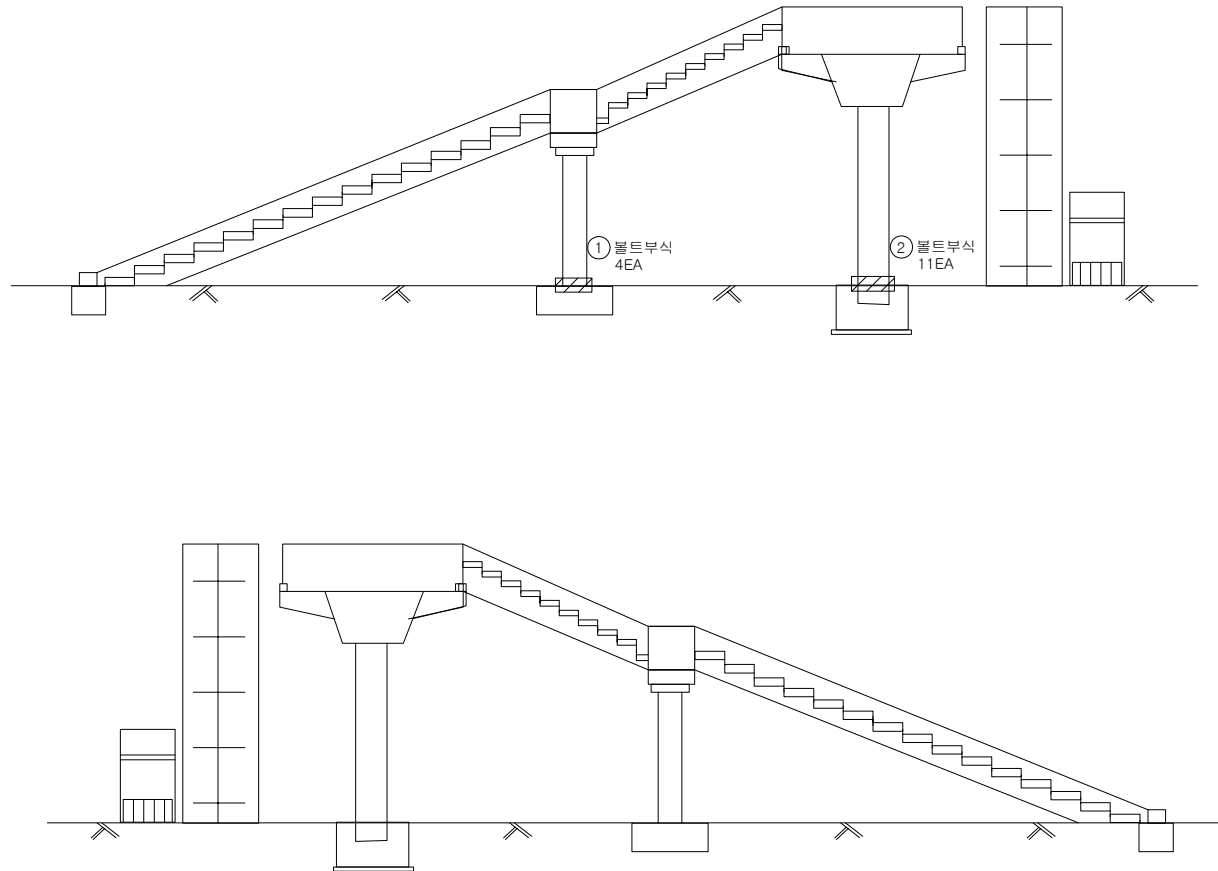


손 상 물 량 표

[illegible]

KEY PLAN

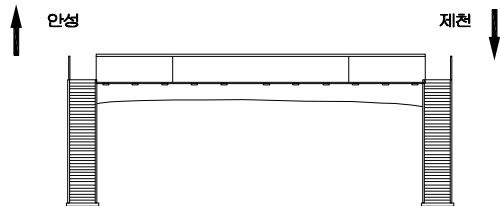

SECTION

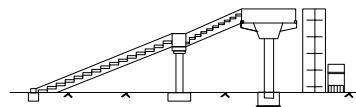


五 例

			발 주 처 수원국토관리사무소
			
			
			용 의 명 2022년 국도43호선 3종시설물 양호교 등 39개소 정기안전점검용역
			
			도 면 명 마정 2도도육교 측면 1
			도 면 번호 04

손상물량표


번호	발생 년도	부재	손상내용	손상현황							비고
				폭 (mm)	길이 (m)	너비 (m)	손상 물량	단위	개소	종합 물량	
1	22년	기둥부	기둥부 볼트부식				1.00	EA	2	2.00	
2	22년	기둥부	기둥부 볼트부식				1.00	EA	12	12.00	
3											
4											
→ 안성

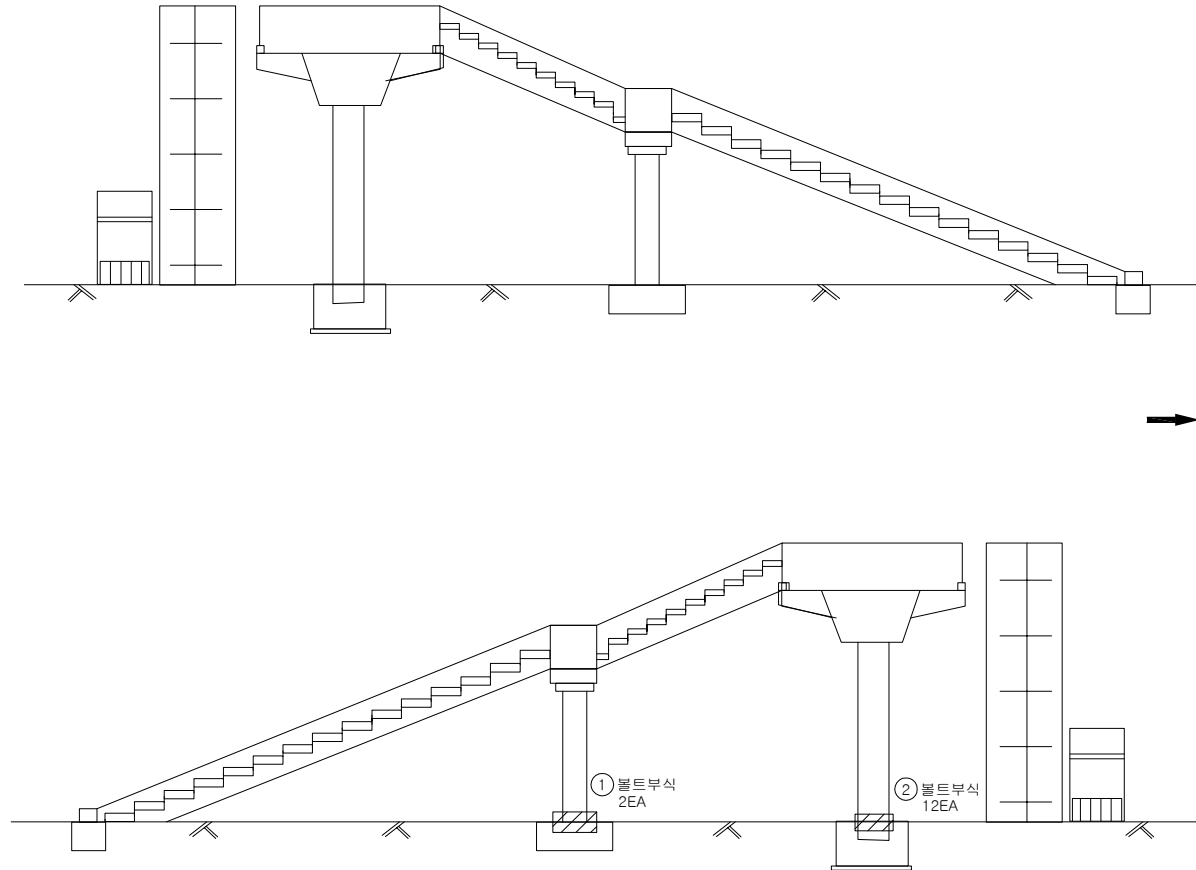
KEY
PLAN

↑ 안성

↓ 제천

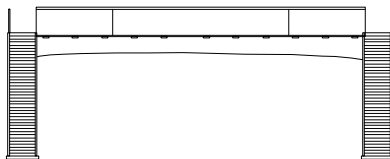

SECTION

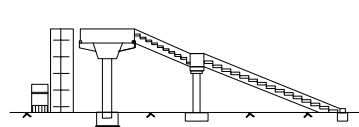면
레

균열	양상균열	재료분리	발주처
편치, 공동	박리, 파손	체수	수원국토관리사무소
누수, 습윤부	배터	퇴적물	용역명
철근노출	침하	열화	2022년 국도43호선 3종시설물 양촌교 등 39개소 정기안전점검용역
부식	좌굴, 변형	기타	도면명
			마정2보도육교 측면2
			도면번호
			05