

도림천 복개구조물

(가로공원-신도림교)

위 치 : 구로구 구로동 49-4 ~ 26-1



구 조 : 라아멘

폭 및 연 장 : B= L= 1,000.7 M

건 설 년 도 :

개	요	교 대 :	개소
		교 각 :	개소
		신축이음 :	개소
		슈 :	개소

도림천 복개구조물(가로공원-신도림교) 평면 및 종단면도(1/2좌안)

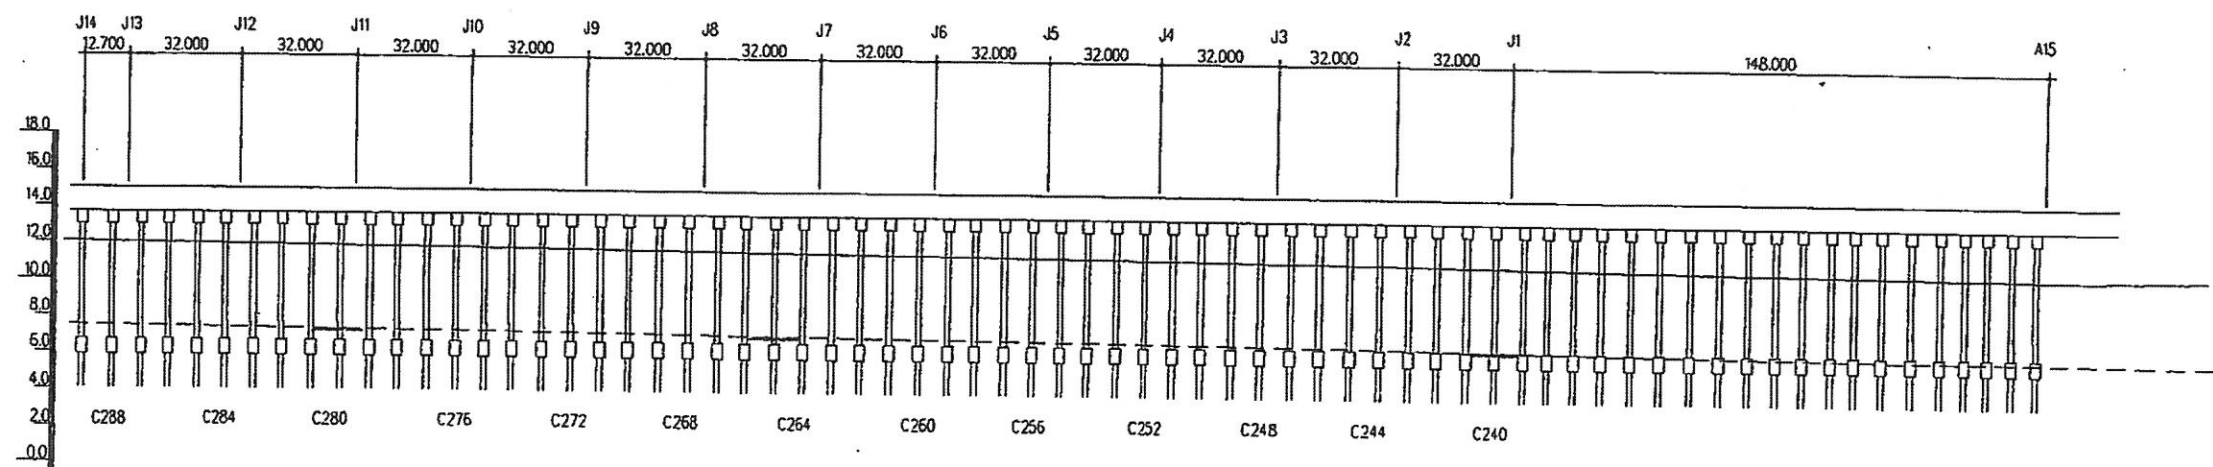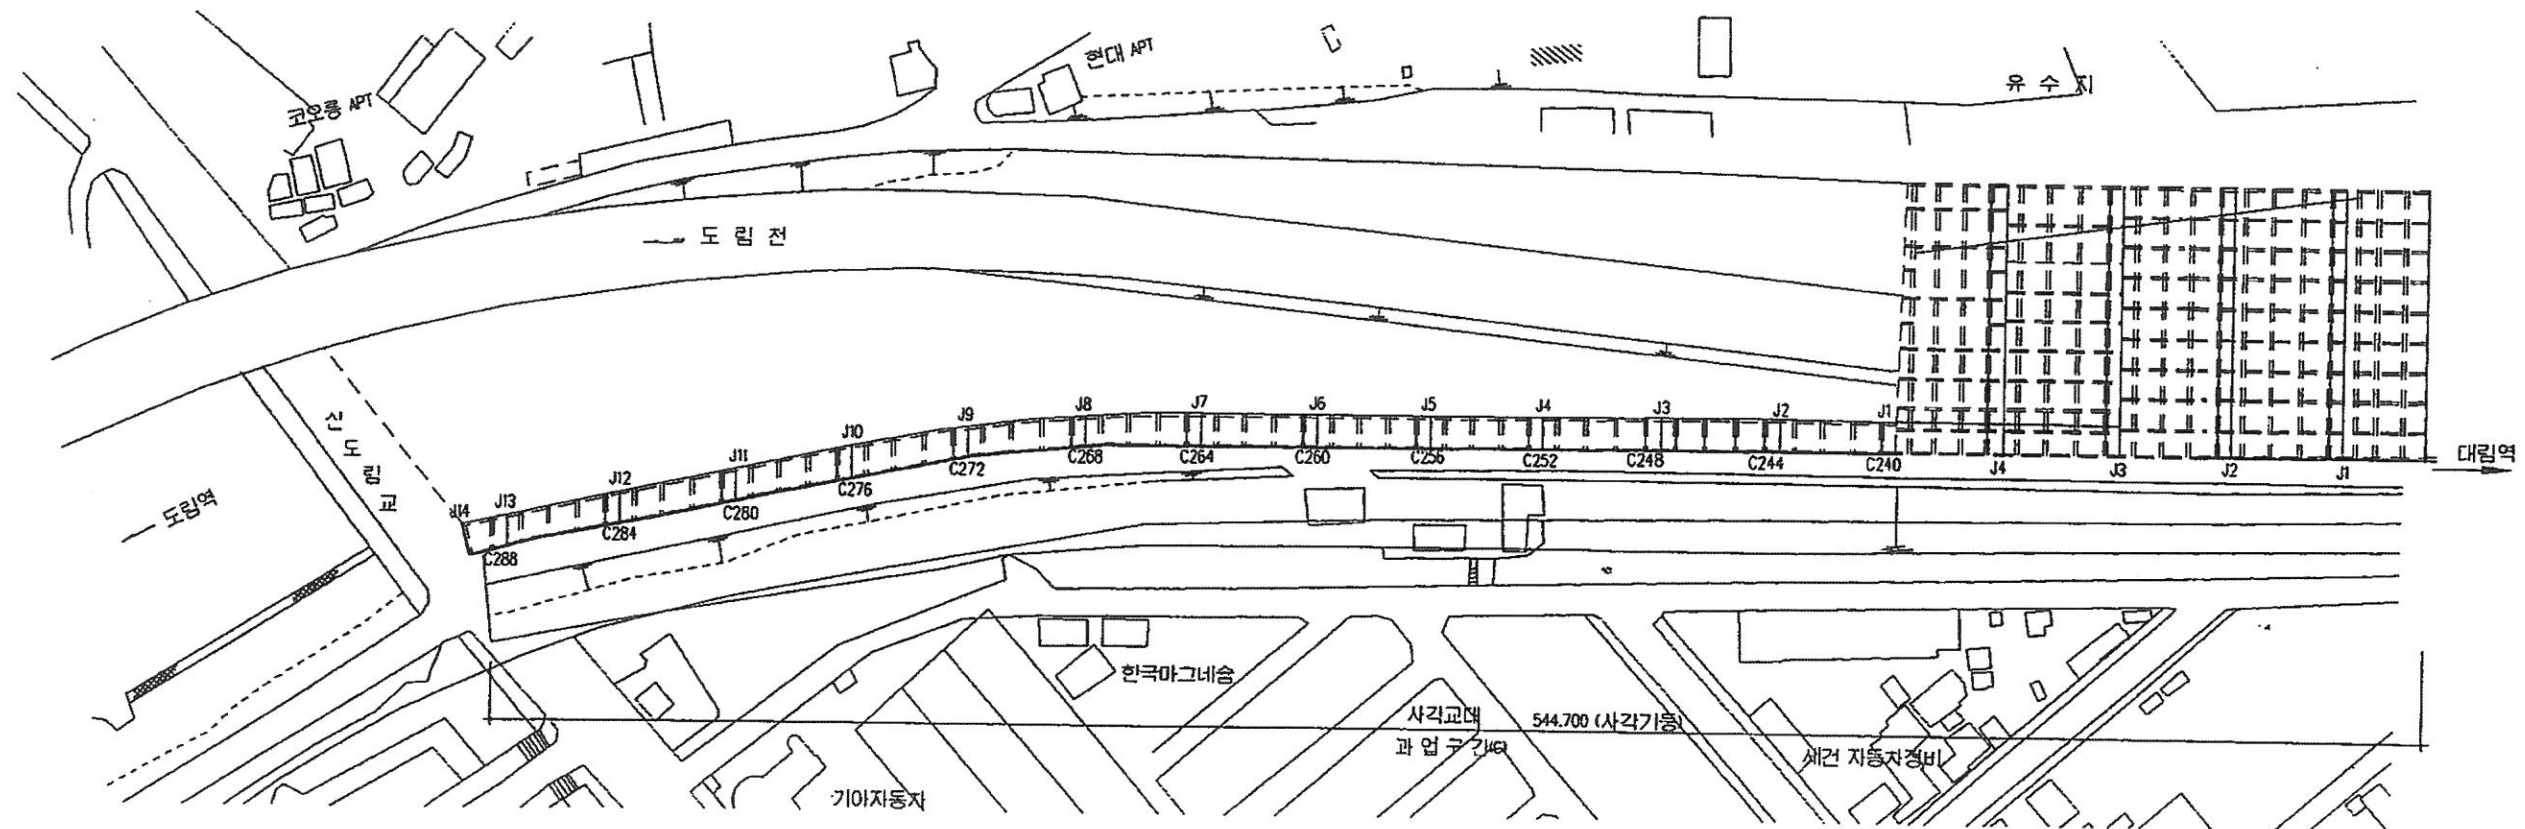

구	배	계	지	거	쪽
번	원	원	원	리	전
-	0.000	+ 0.000	- 7.862	- 15.533	-
-	12.700	+ 12.700	- 7.862	- 15.523	-
-	44.700	+ 32.000	- 7.802	- 15.490	-
-	76.700	+ 32.000	- 7.792	- 15.453	-
-	108.700	+ 32.000	- 7.782	- 15.432	-
-	140.700	+ 32.000	- 7.682	- 15.393	-
-	172.700	+ 32.000	- 7.582	- 15.363	-
-	204.700	+ 32.000	- 7.572	- 15.333	-
-	236.700	+ 32.000	- 7.512	- 15.303	-
-	268.700	+ 32.000	- 7.532	- 15.303	-
-	300.700	+ 32.000	- 7.642	- 15.323	-
-	332.700	+ 32.000	- 7.672	- 15.333	-
-	364.700	+ 32.000	- 7.712	- 15.353	-
-	396.700	+ 32.000	- 7.602	- 15.363	-
-	428.700	+ 32.000	- 7.622	- 15.333	-

대림현대 APT


도림천

신도림역



대림역

가로공원 오거리

2024.12.24

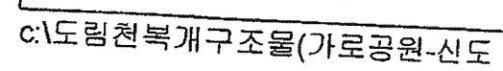


도림천 복개구조물(가로공원-유수지) 평면 및 종단면도(1/1:우안)

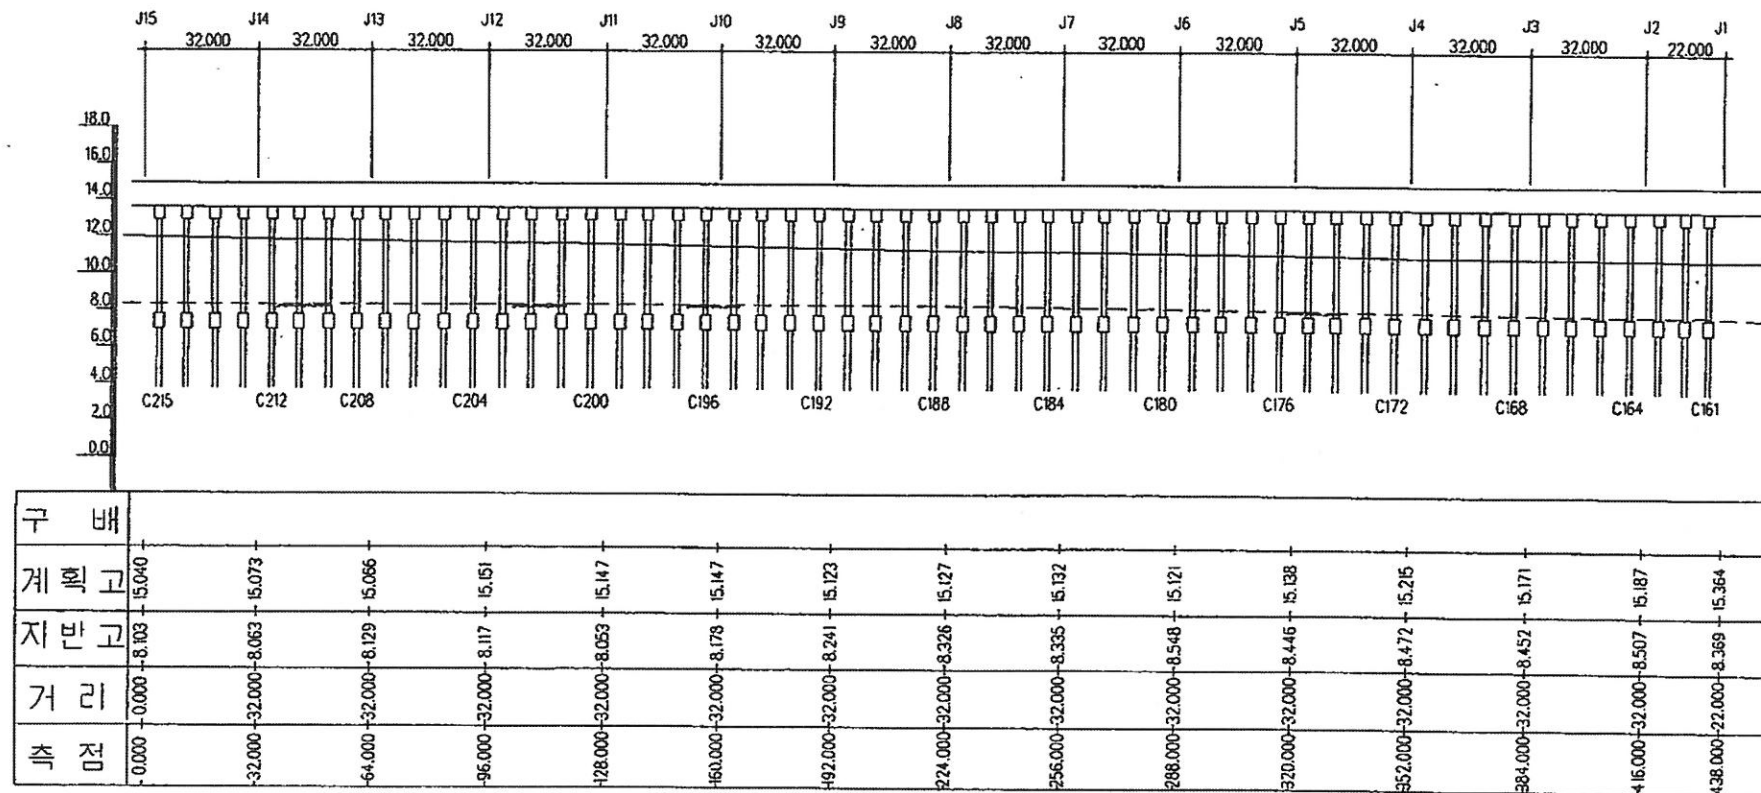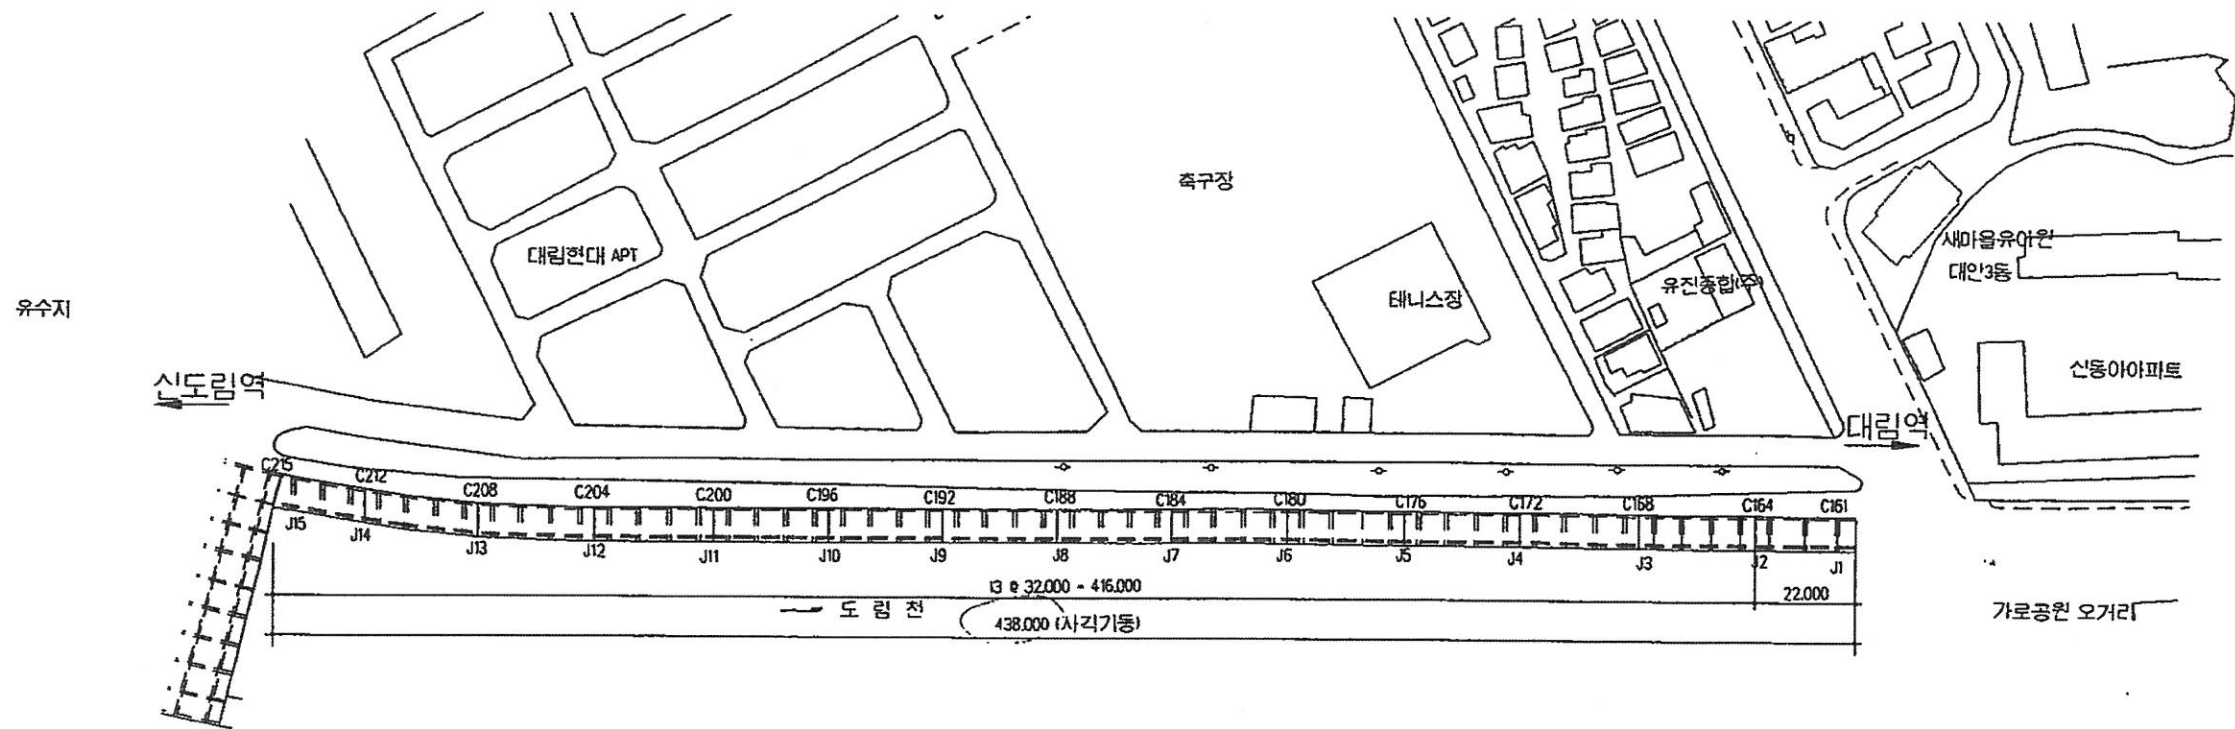


도림천 복개구조물(가로공원-신도림교) 구조물 일반도

S=1:100


정면도

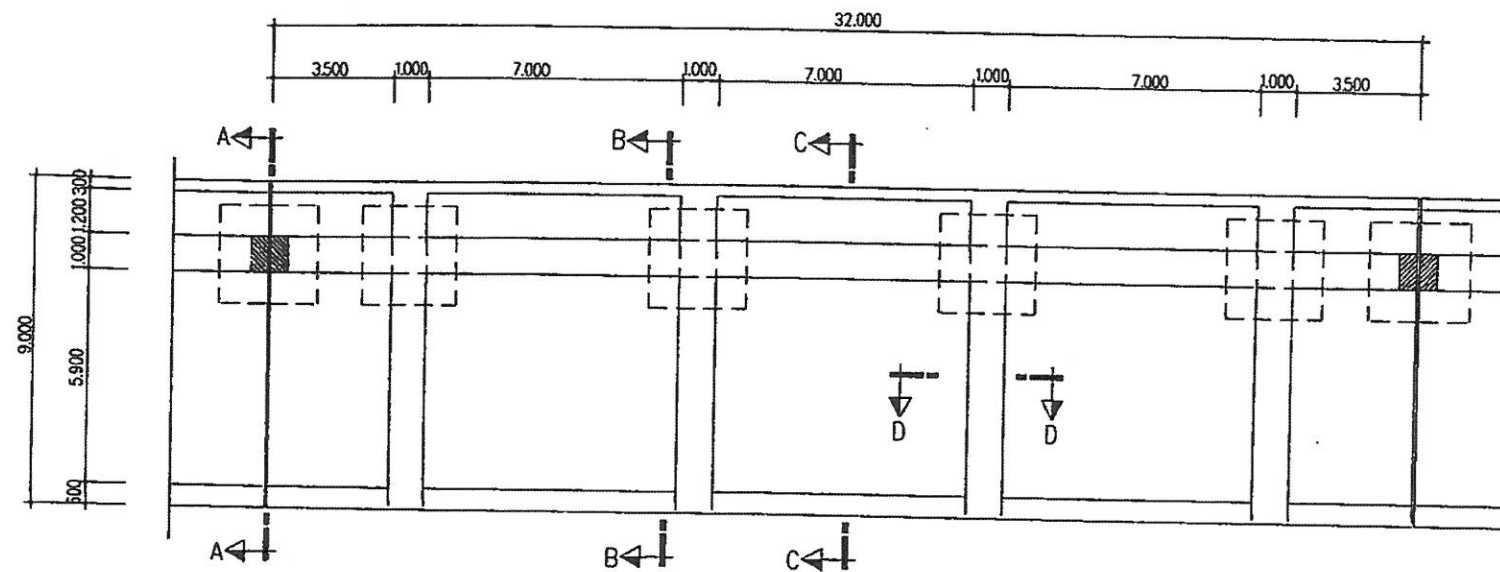


측면도

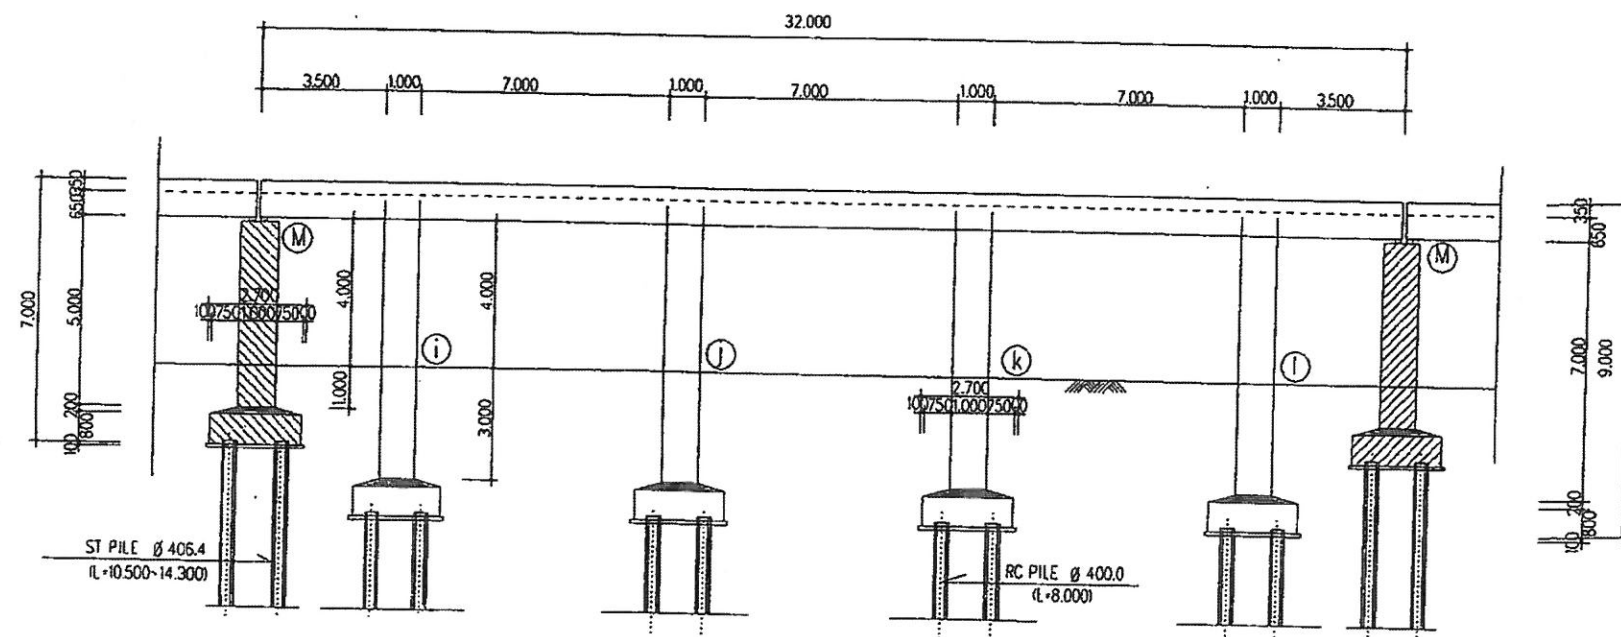


A-A단면

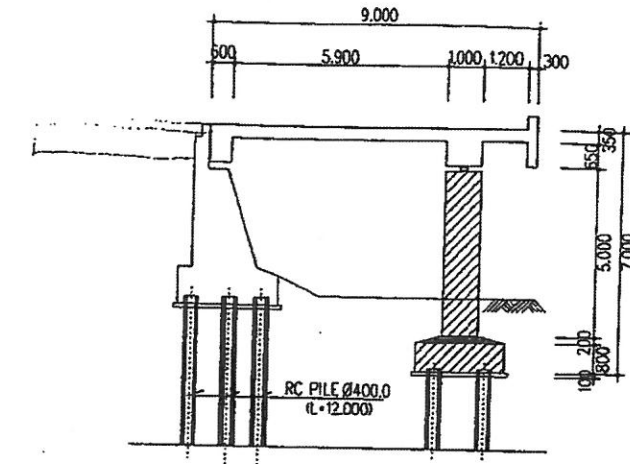


B-B단면

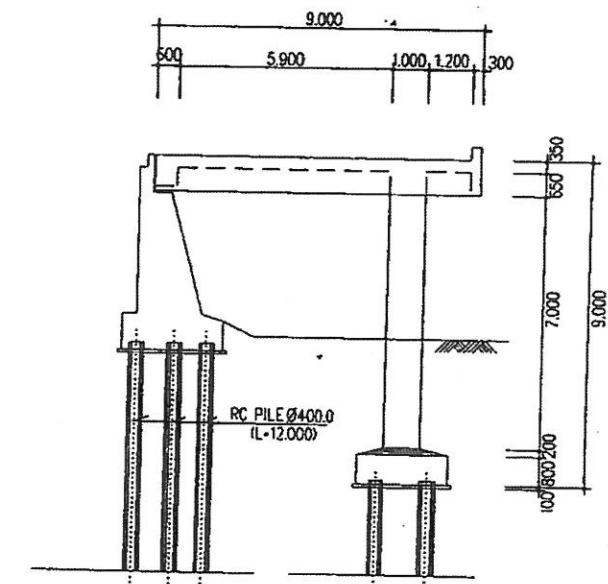

C-C단면

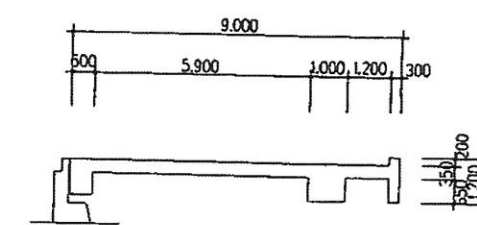


D-D단면

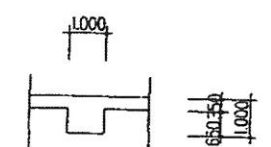


NOTE (M) 은 일반형 가동단 빔천
 (H) 은 보강 구조물

도림천 복개구조물(가로공원-신도림교) 유지관리도(1/3)

단면 A-A

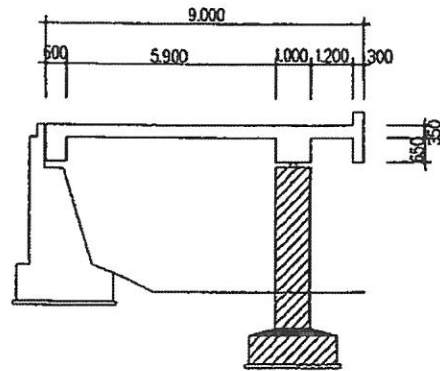


평면도

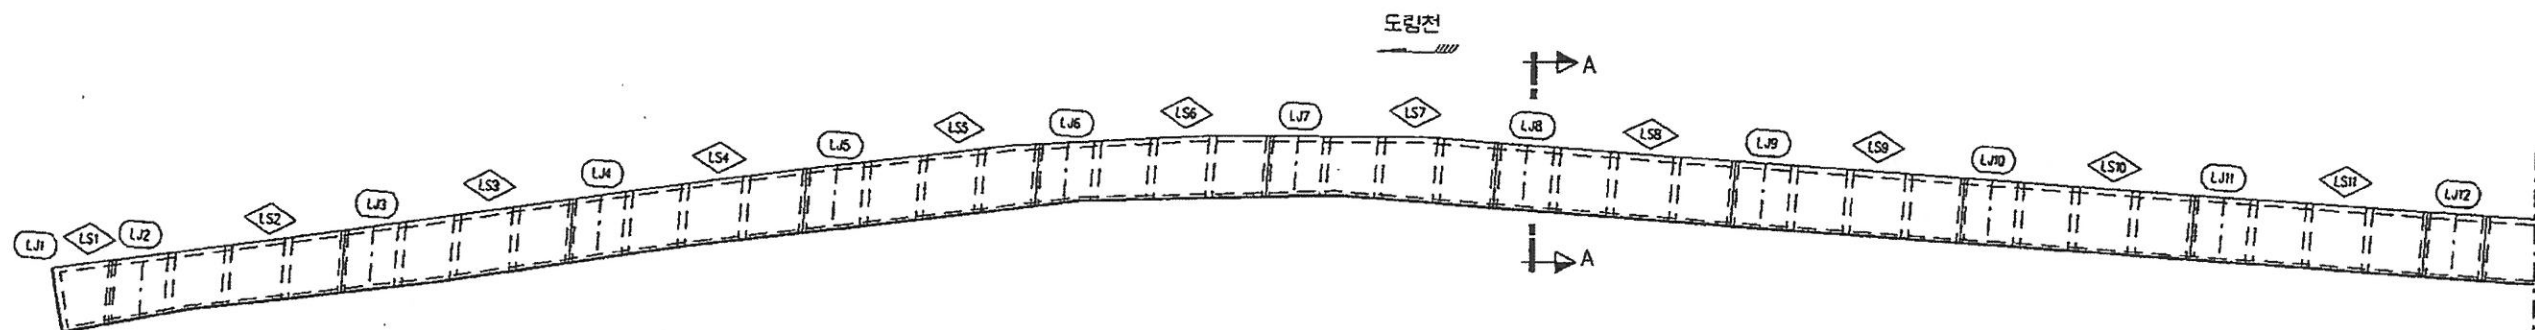


종단면도 (좌안)

신도림역

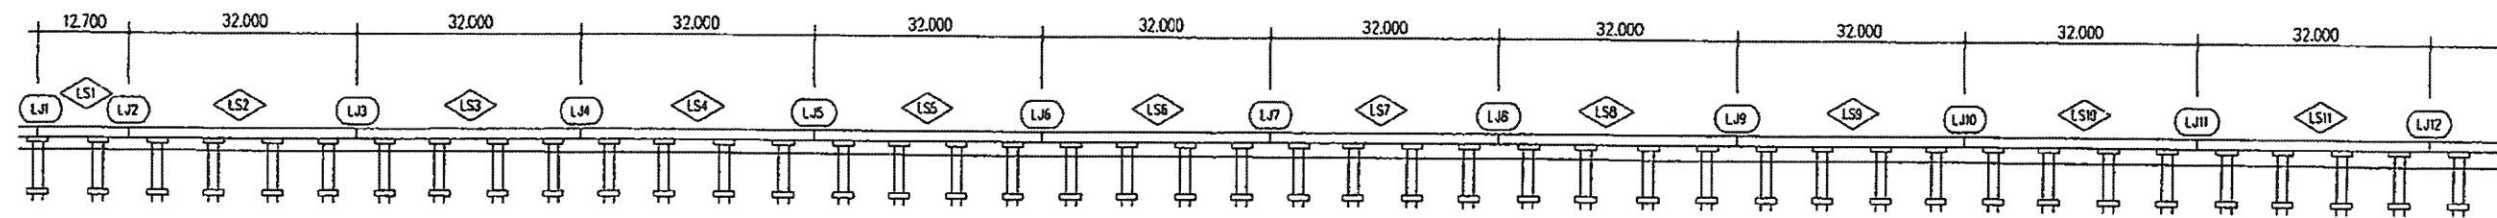


도림천 복개구조물(가로공원-신도림교) 유지관리도(2/3)


단면 A-A

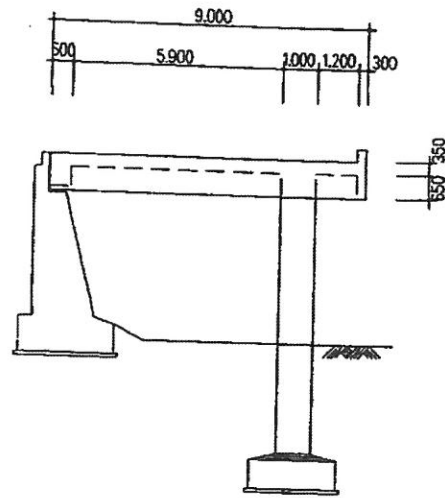


종 단 면 도 (우안)

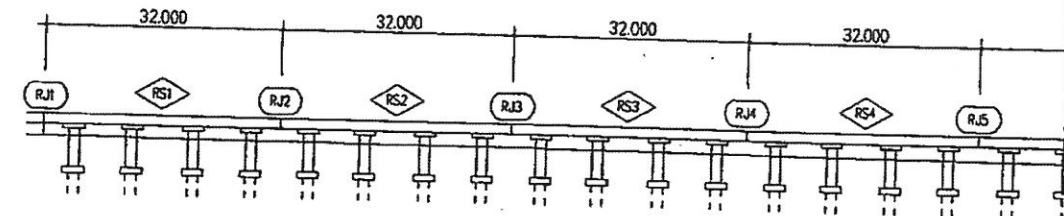

평 면 도

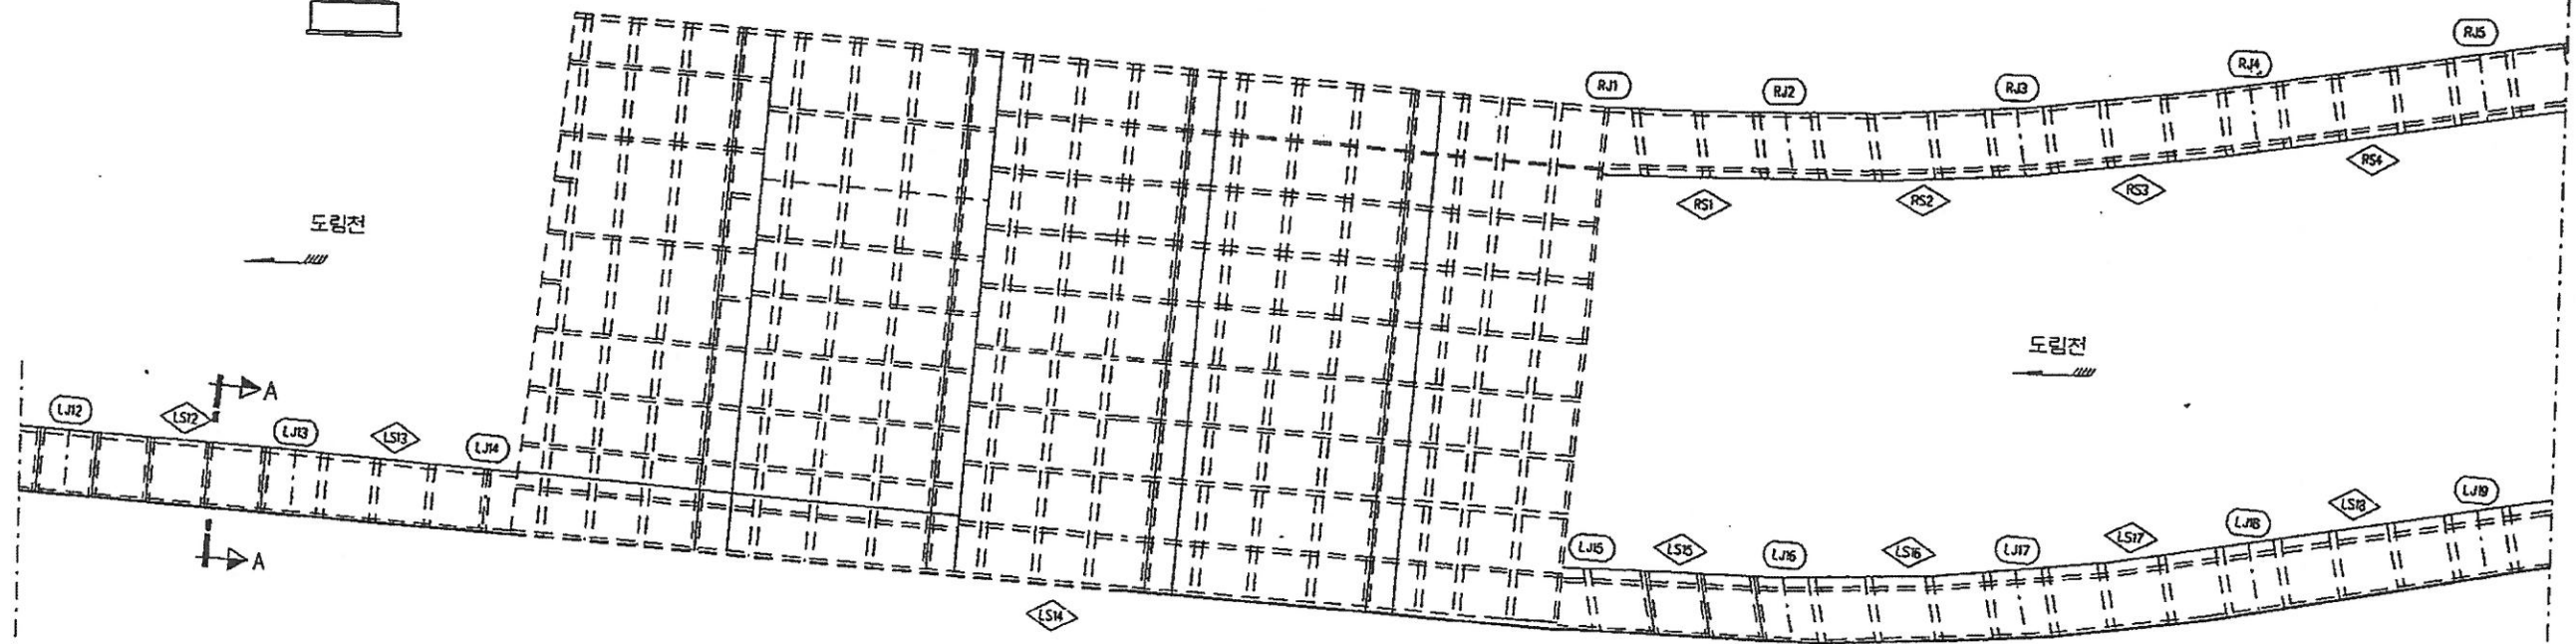


종 단 면 도 (좌안)

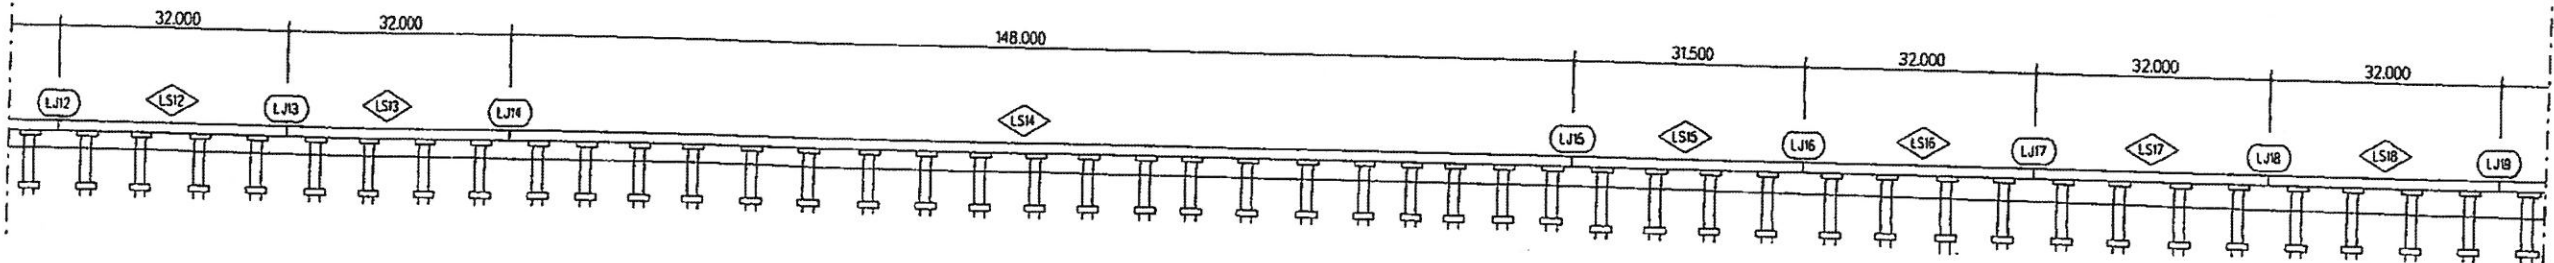


도림천 복개구조물(가로공원-신도림교) 유지관리도(3/3)

종 단 면 도 (우안)

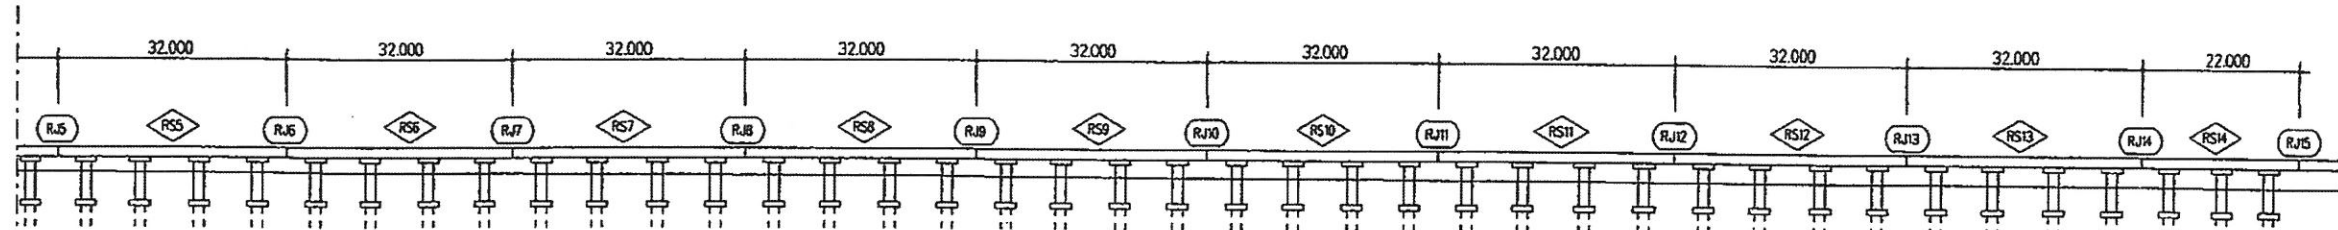

평 면 도

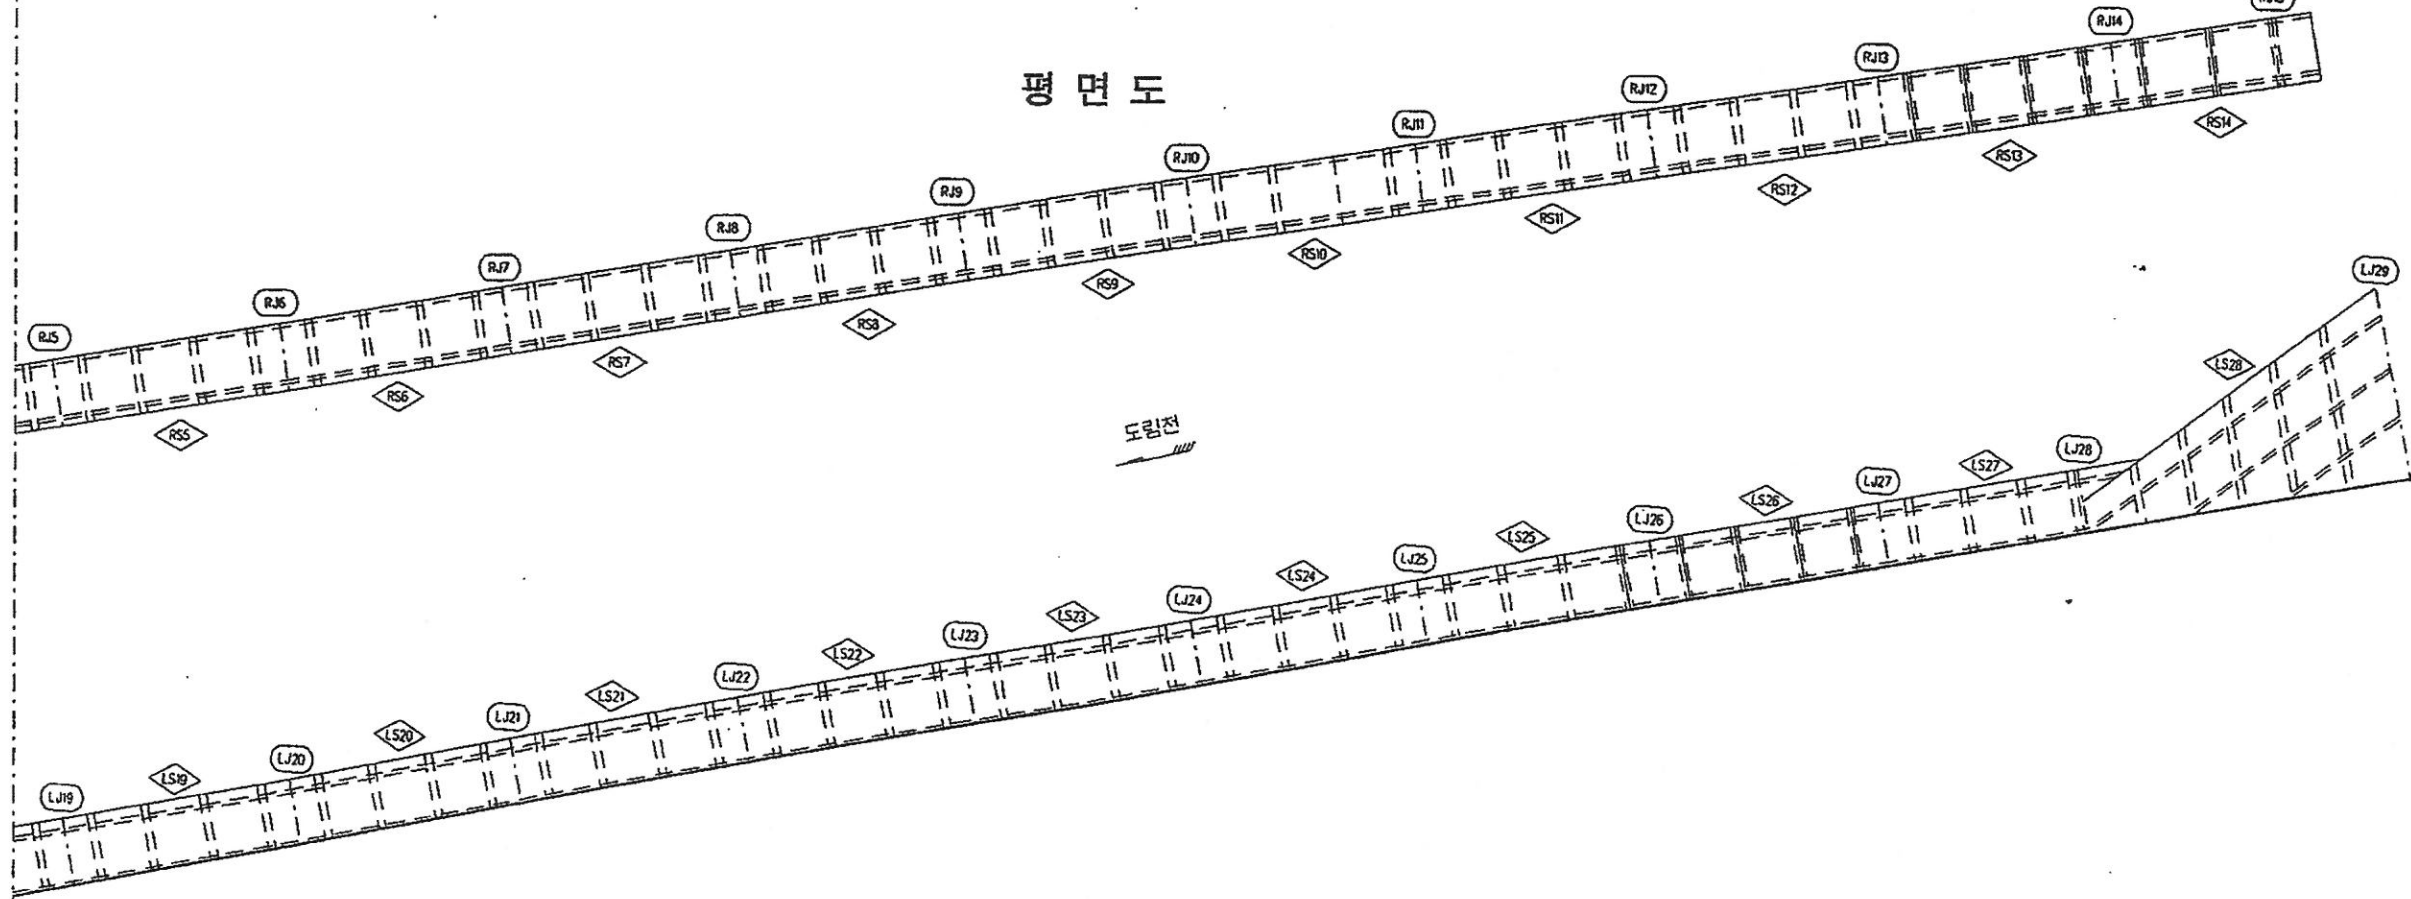

종 단 면 도 (좌안)

