

도림천 복개 구조물

(구로2교-가로공원)

위 치 :


구 조 :

폭 및 연 장 :

건 설 년 도 :



개	요	교 대 :	개소
		교 각 :	개소
		신축이음 :	개소
		슈 :	개소

도림천 복개구조물(구로2교-가로공원) 평면 및 종단면도(1/2좌안)

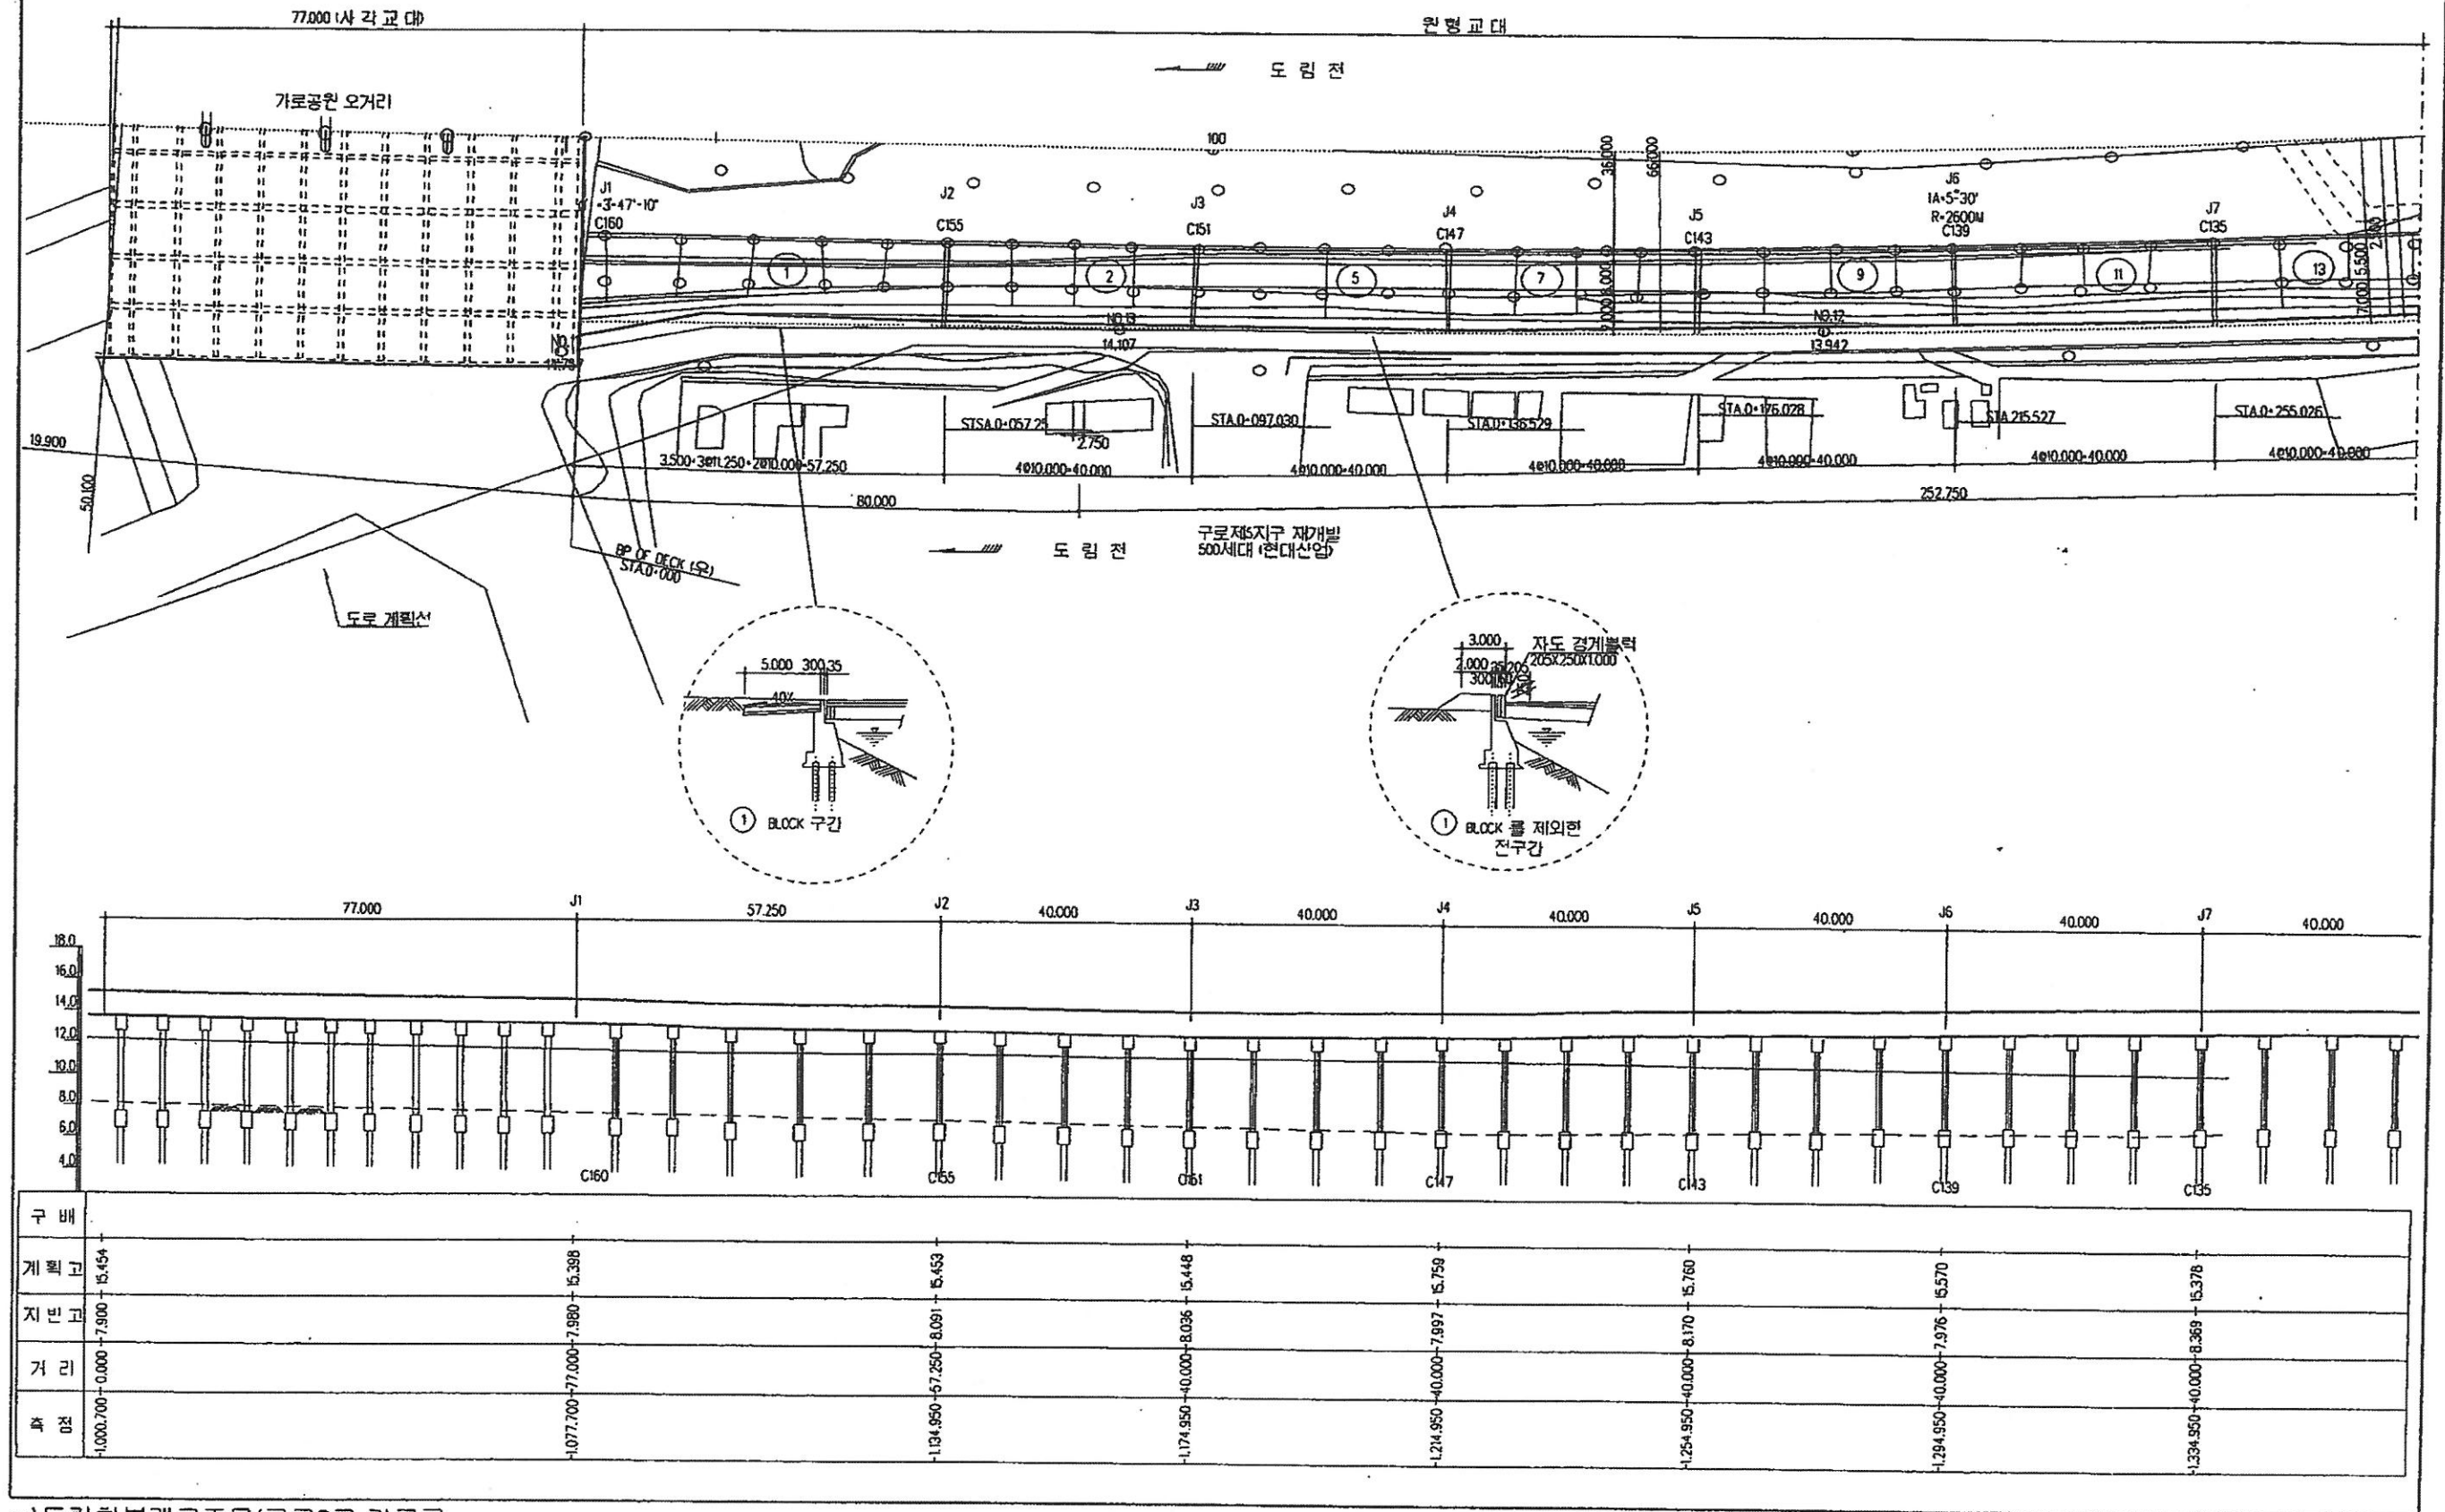



c:\도림천복개구조물(구로2교-가로공

도림천 복개구조물(구로2교-가로공원)평면및 종단면도(2/2작안)

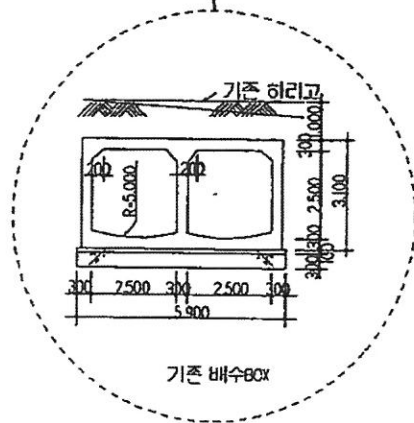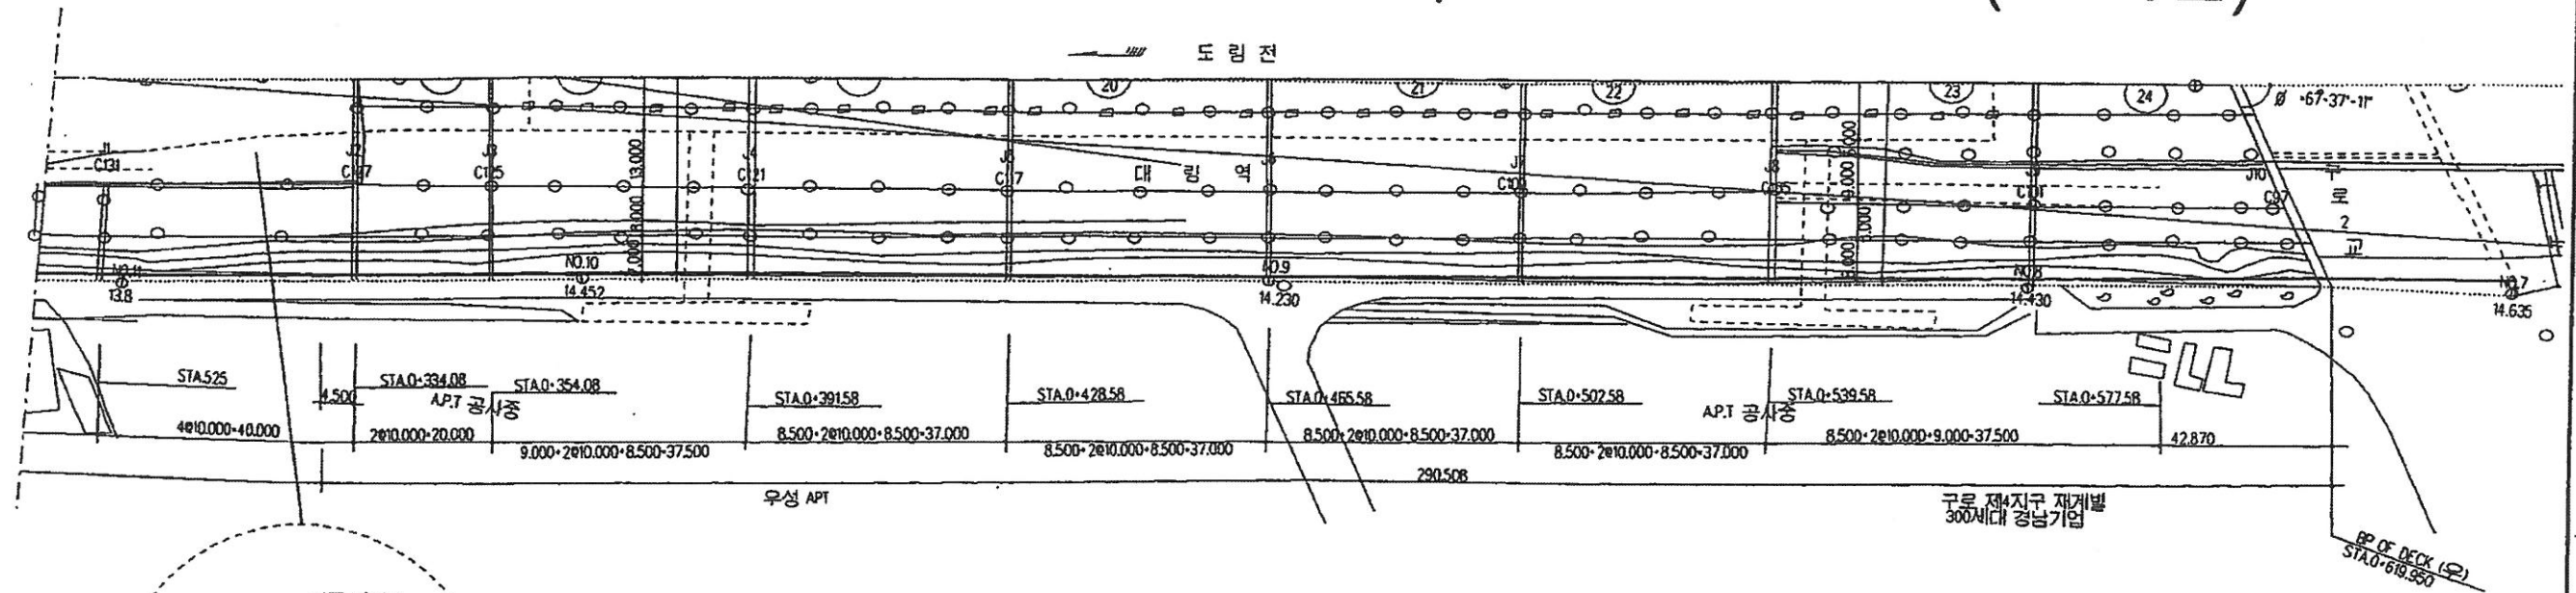



	J8	J9	J10	J11	J12	J13	J14	J15	J16	J17
	40.000	20.000	37.500	37.000	37.000	37.000	37.000	37.500	35.700	
구 배	C131	C127	C125	C121	C117	C113	C109	C105	C101	C97
계획고	15.144	15.236	15.381	15.515	15.719	15.860	15.661	15.465	15.291	15.060
지반고	8.219	8.191	8.414	8.512	8.549	8.541	8.606	8.649	8.627	8.760
거리	-1.374.950~40.000	-1.414.950~40.000	-1.434.950~20.000	-1.472.450~37.500	-1.508.450~37.000	-1.546.450~37.000	-1.583.450~37.000	-1.620.450~37.000	-1.657.950~37.500	-1.693.650~35.700
측점										

도림천 복개구조물(구로2교-가로공원)평면및 종단면도(1/2우안) $L = 646.456m$

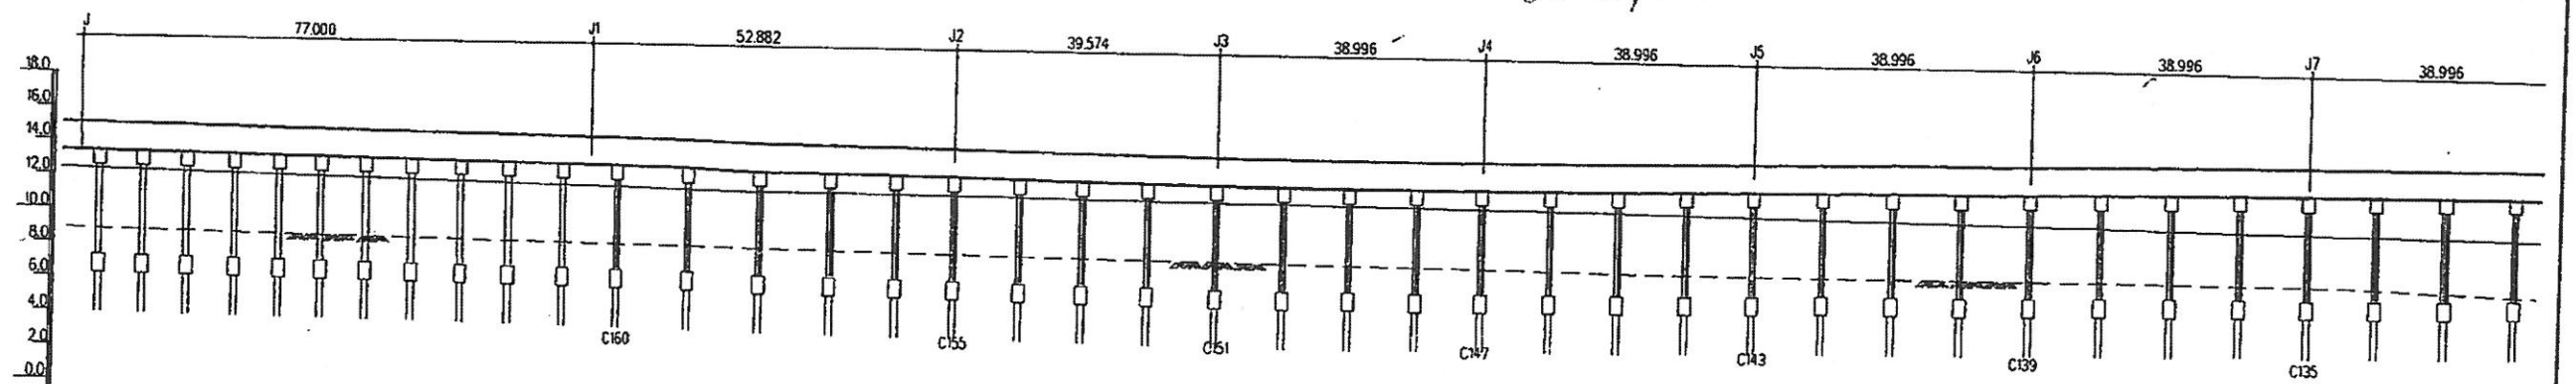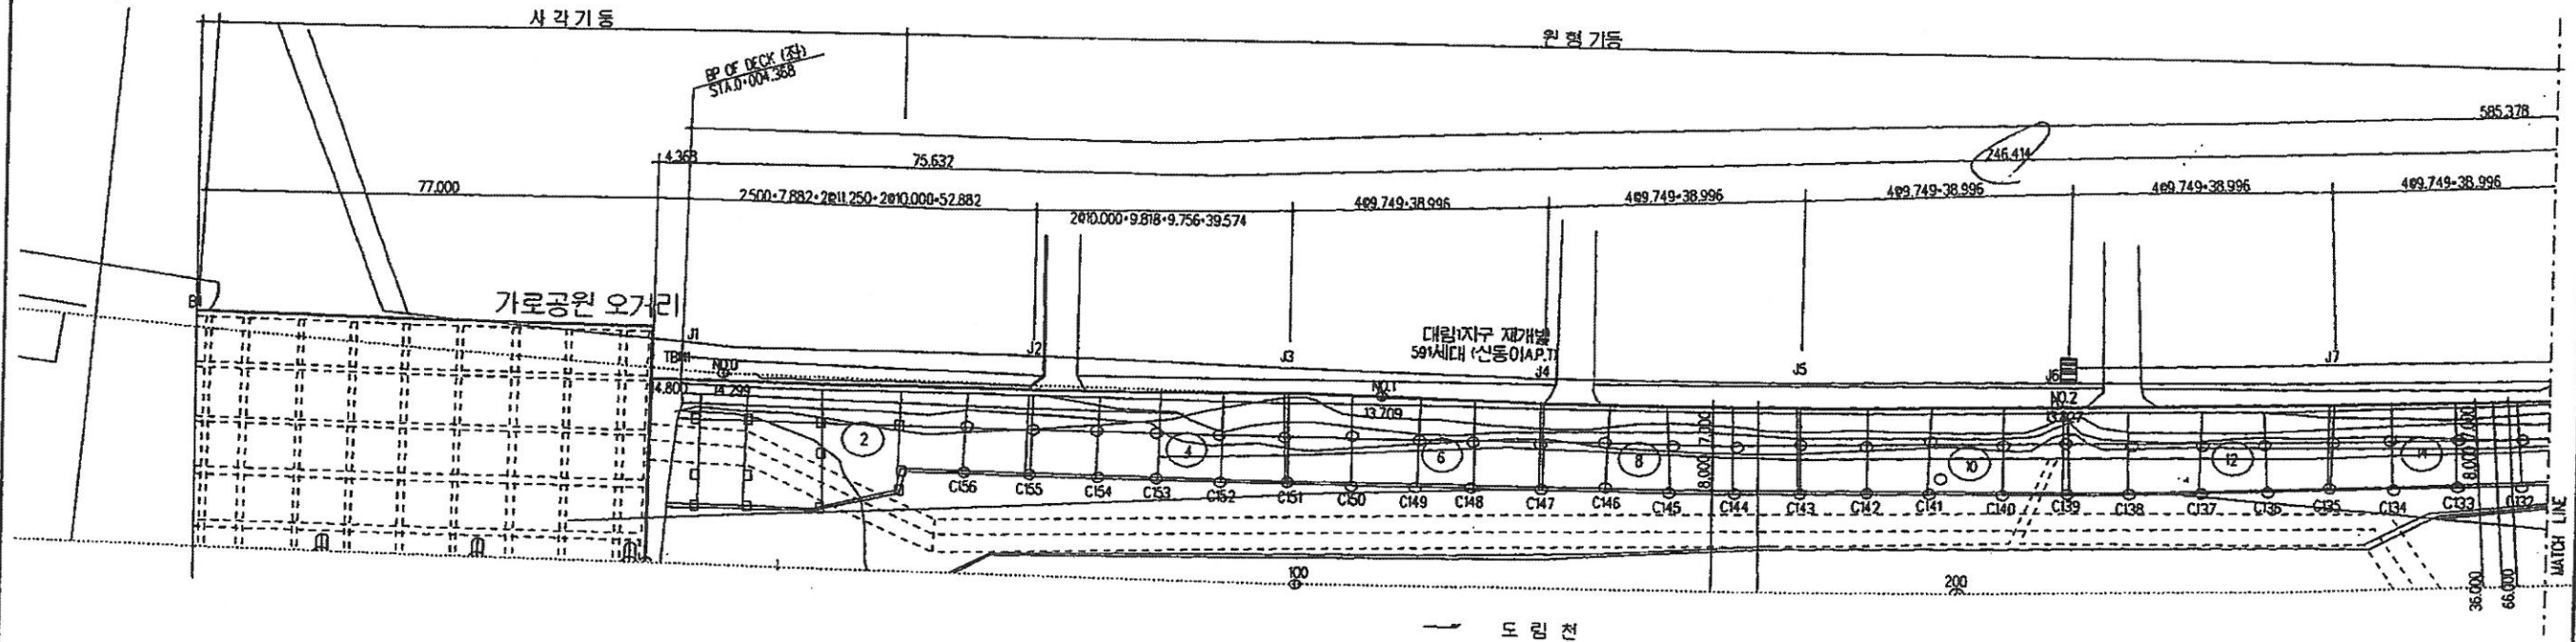

구 배										
계 획 고	15.364	14.592	15.123	15.348	15.537	15.590	15.340	15.165		
지 반 고	8.369	8.343	8.538	8.411	8.471	8.485	8.563	8.594		
거 리	77.000	52.882	39.574	38.996	38.996	38.996	38.996	38.996		
측 점	438.000	515.000	567.882	607.456	646.452	685.448	724.444	763.440		


도림천 복개구조물(구로2교-가로공원) 평면 및 종단면도(2/2:우안)

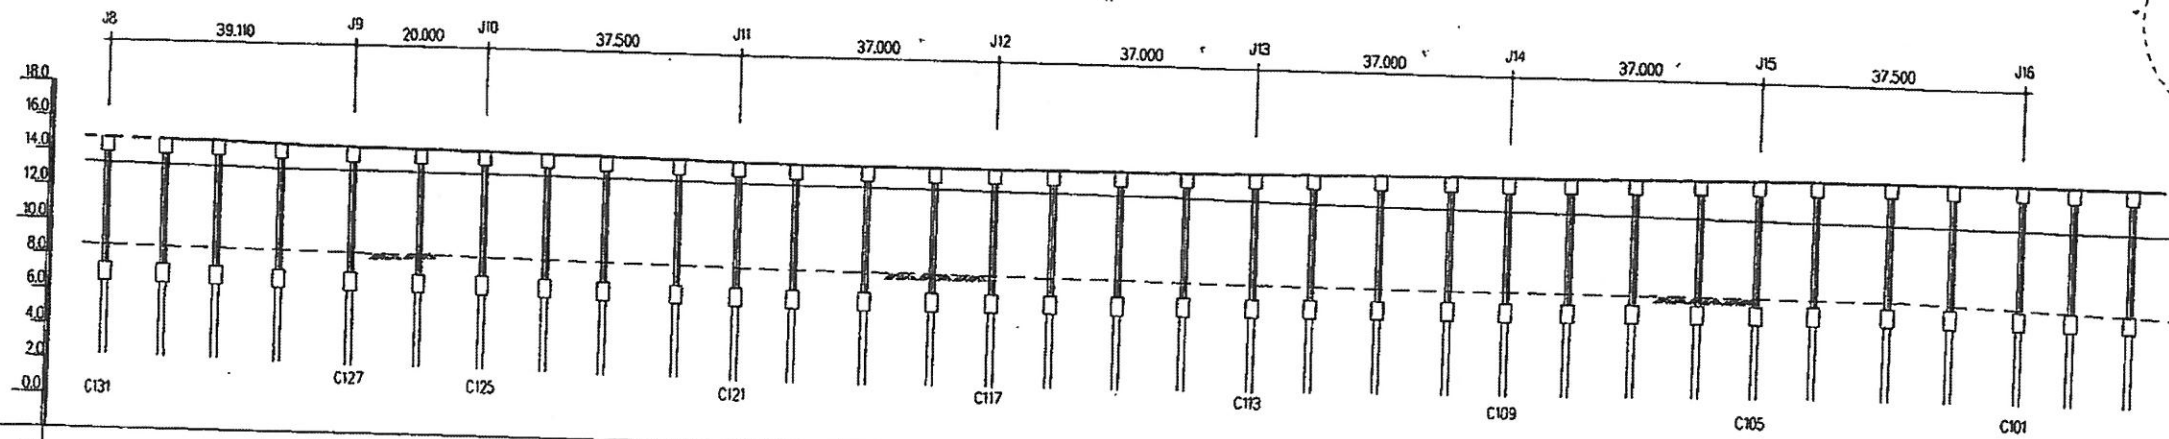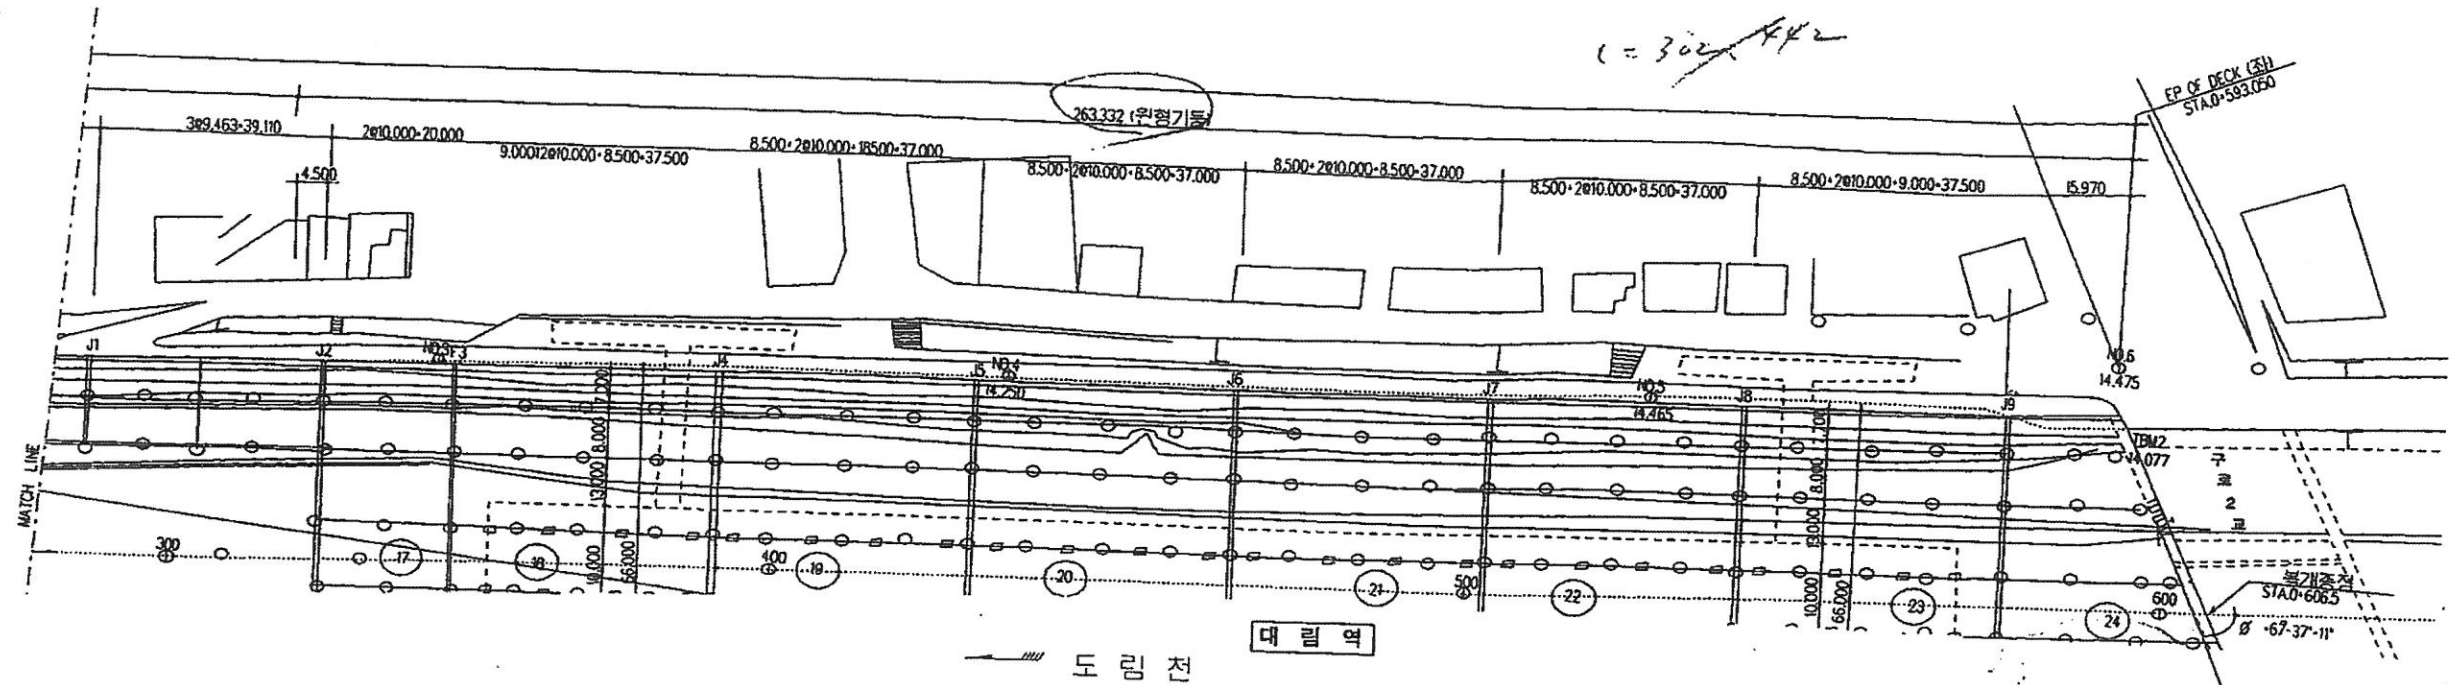


구 배	계 획 고	지 반 고	거 리	측 점
	15.058	8.604	38,996	802.436
	15.117	8.693	39,110	841.546
	15.211	8.663	20,000	861.546
	15.396	8.741	37,500	899.046
	15.564	8.524	37,000	936.046
	15.664	8.576	37,000	973.046
	15.447	8.779	37,000	1,010.046
	15.251	8.802	37,000	1,047.046
	15.060	8.780	37,500	1,084.546

도림천 복개구조물(구로2교-가로공원) 유지관리도(1/2작안)


평면도

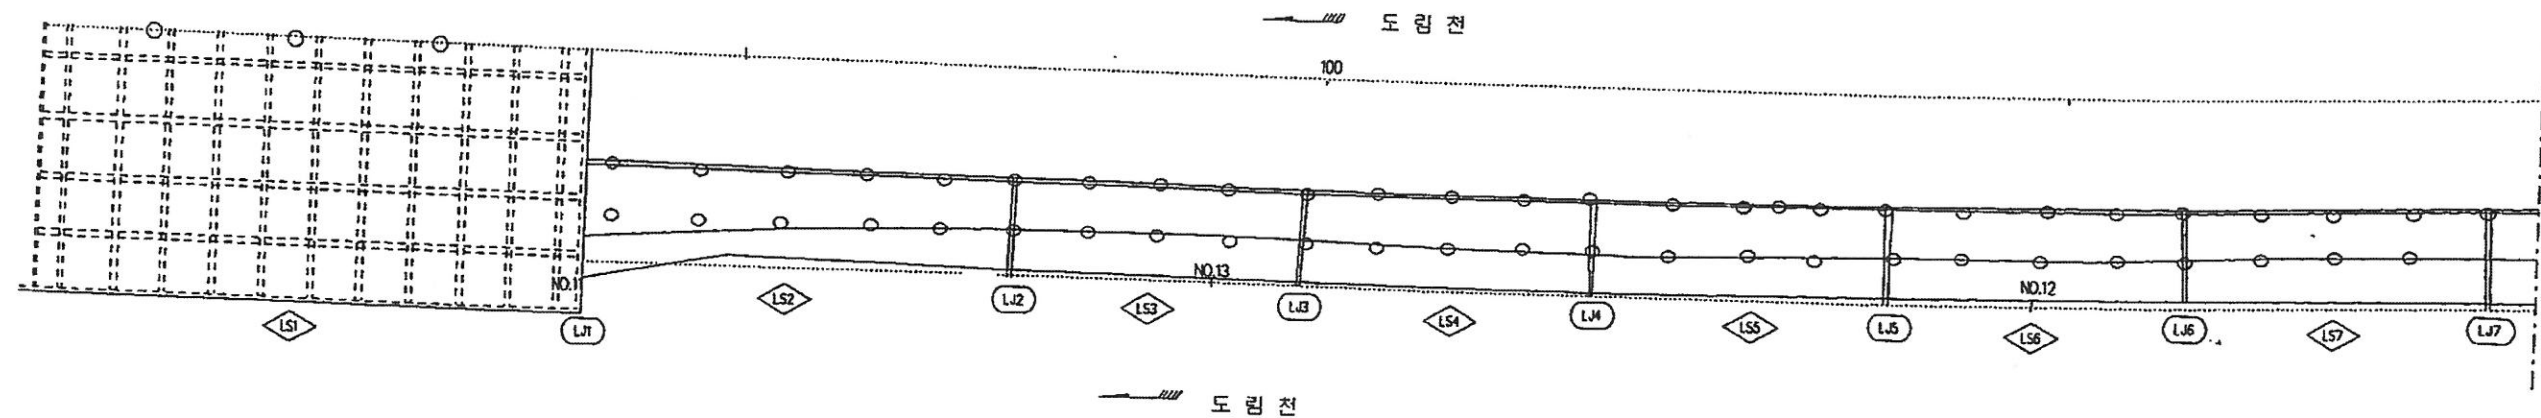

횡단면도

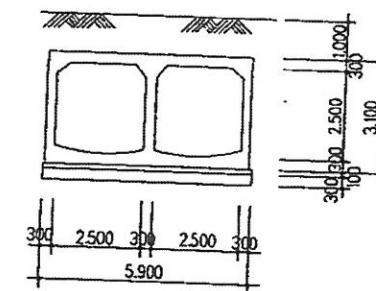


종단면도

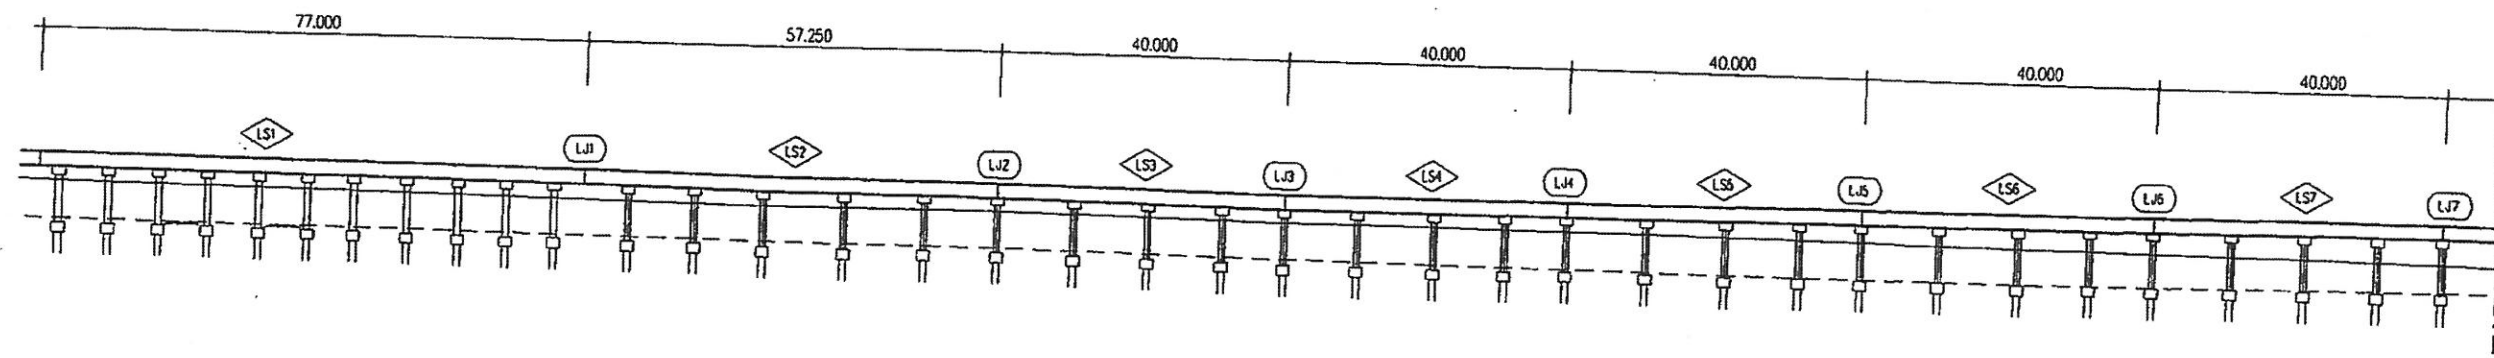


도림천 복개구조물(구로2교-가로공원) 유지관리도(2/2좌안)


평면도

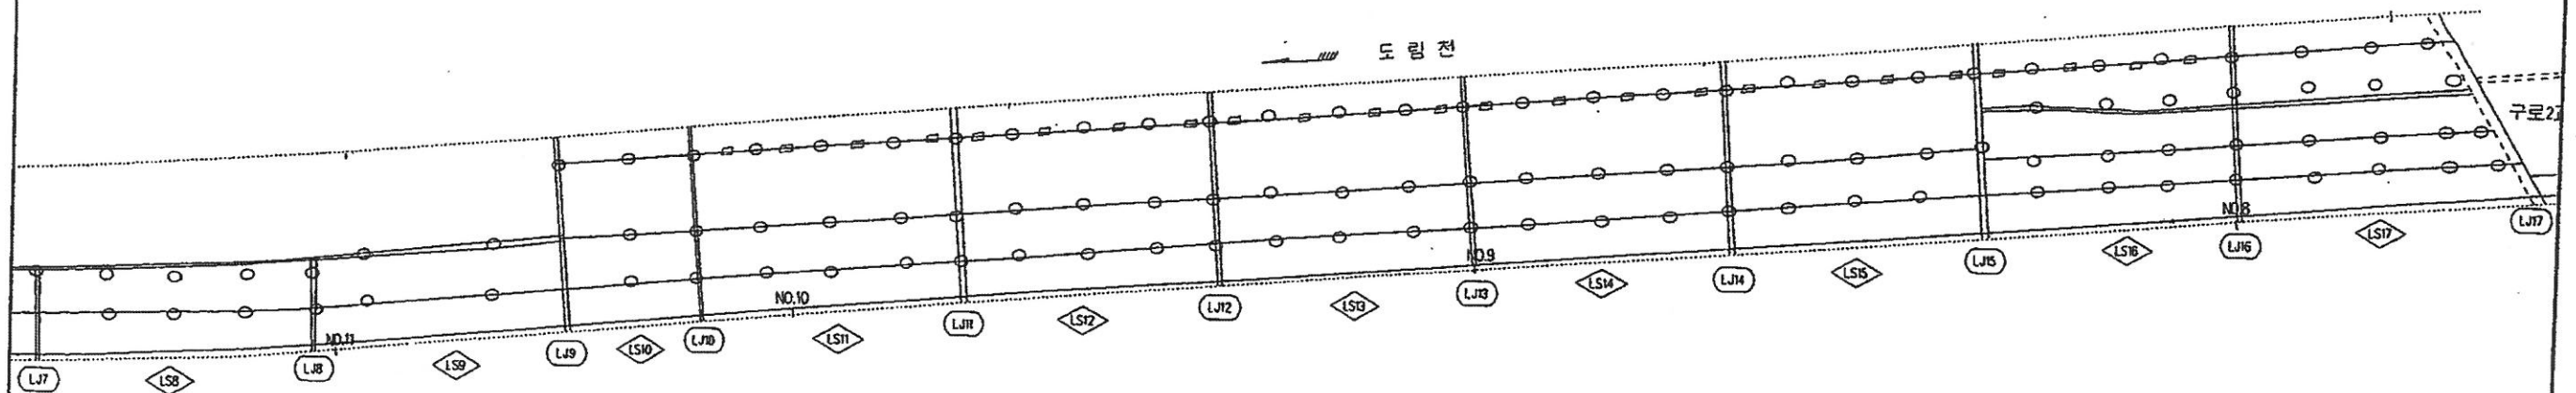

횡단면도

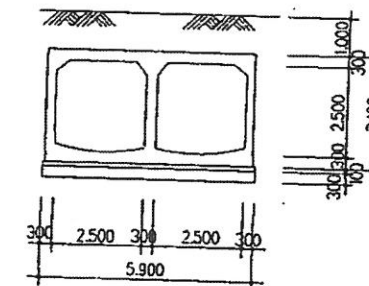


종단면도

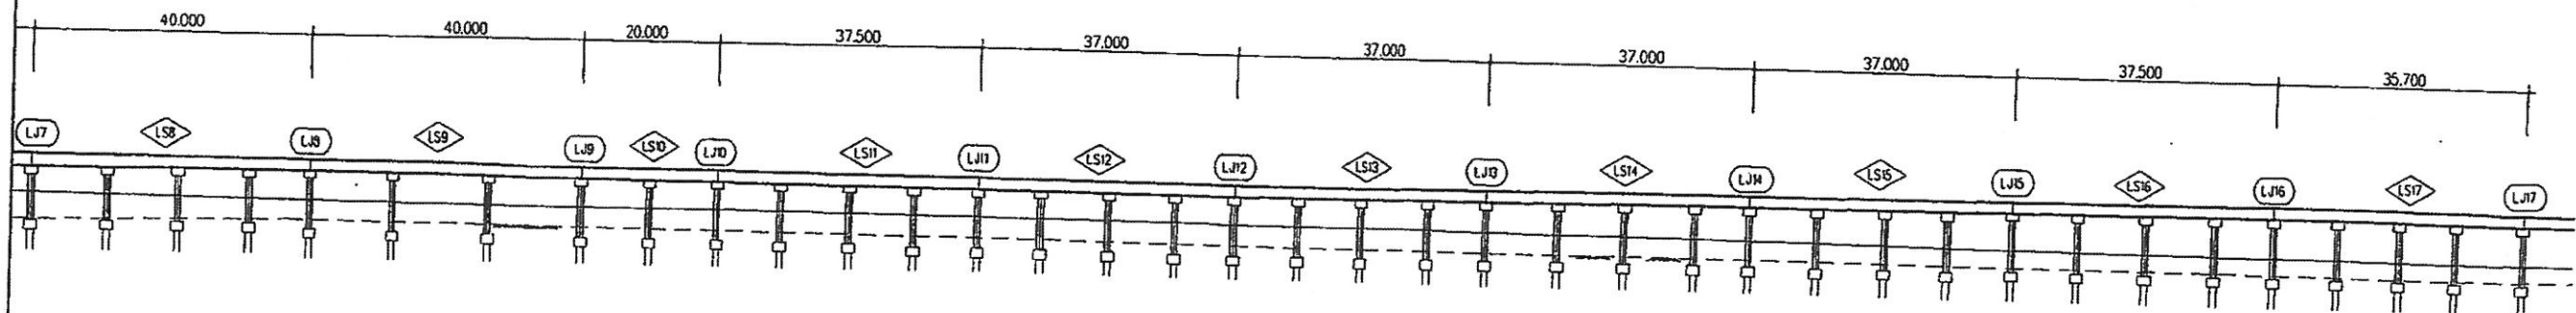


도림천 복개구조물(구로2교-가로공원) 유지관리도(1/2우안)

평면도

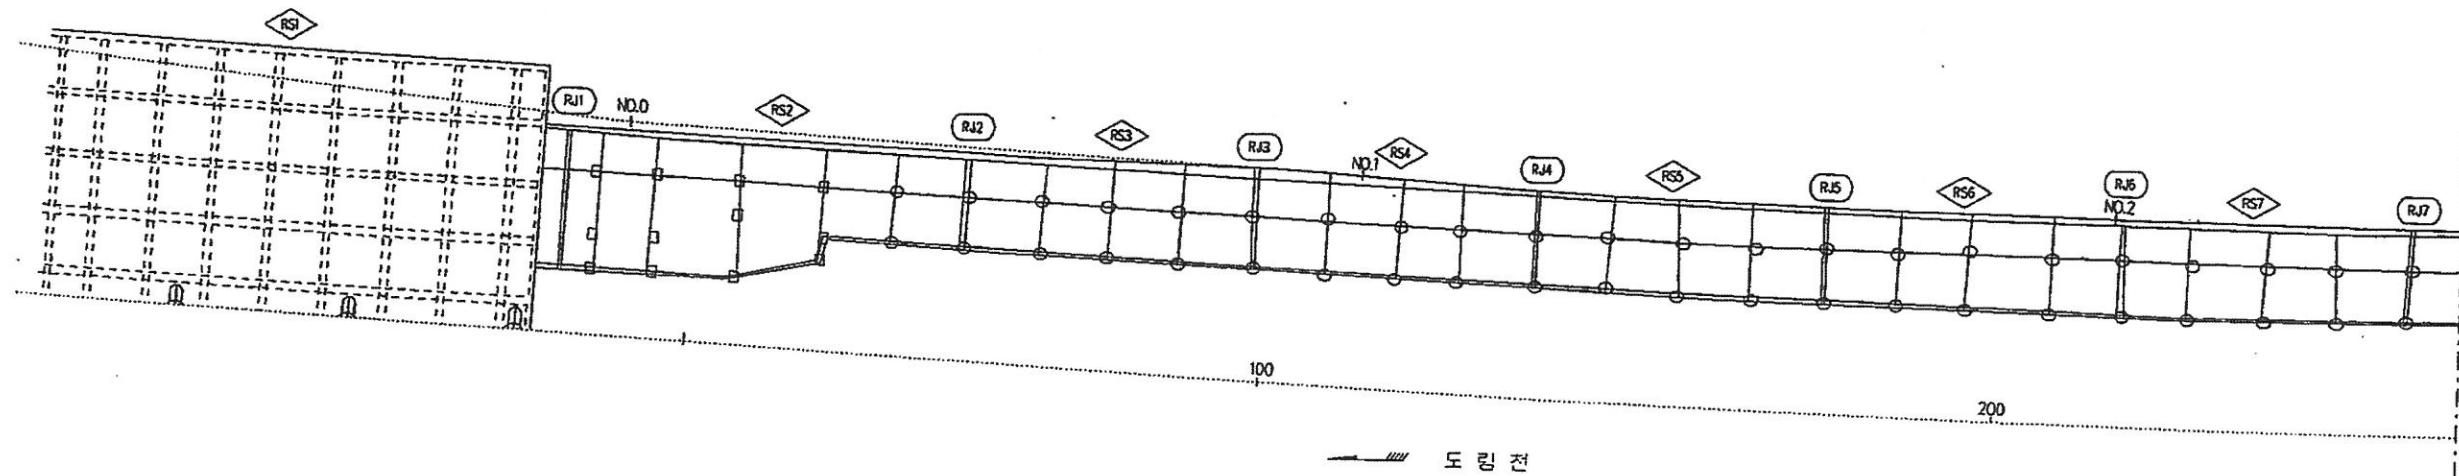


종단면도

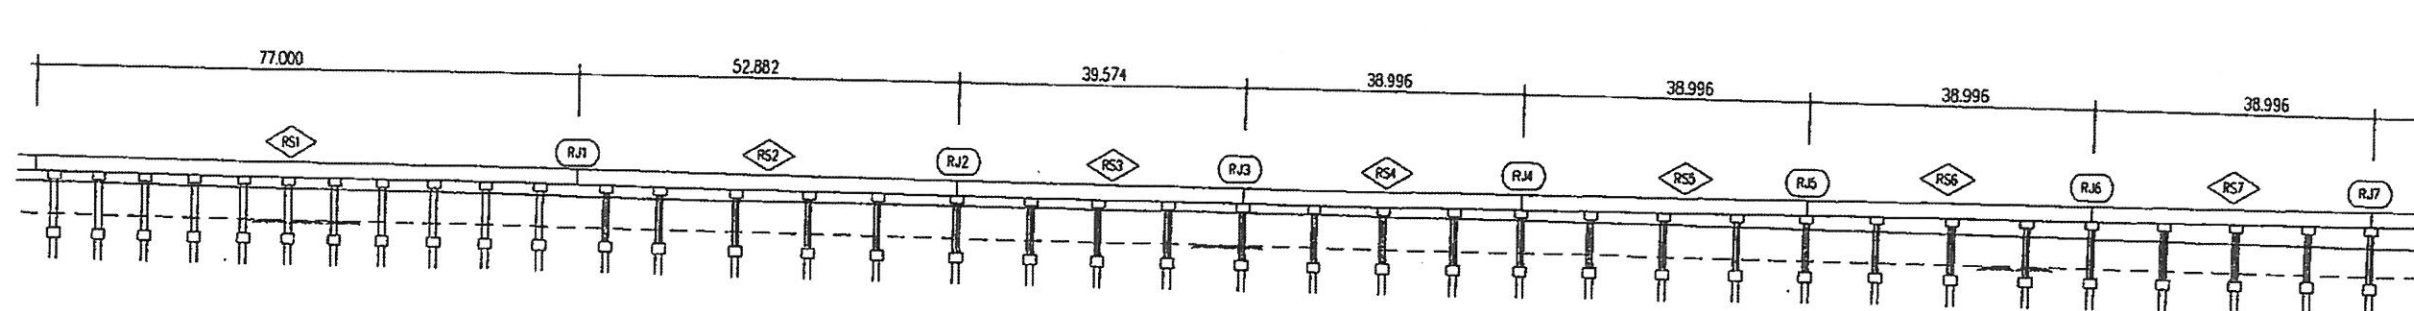

도림천 복개구조물(구로2교-가로공원) 유지관리도(1/2우안)

평면도

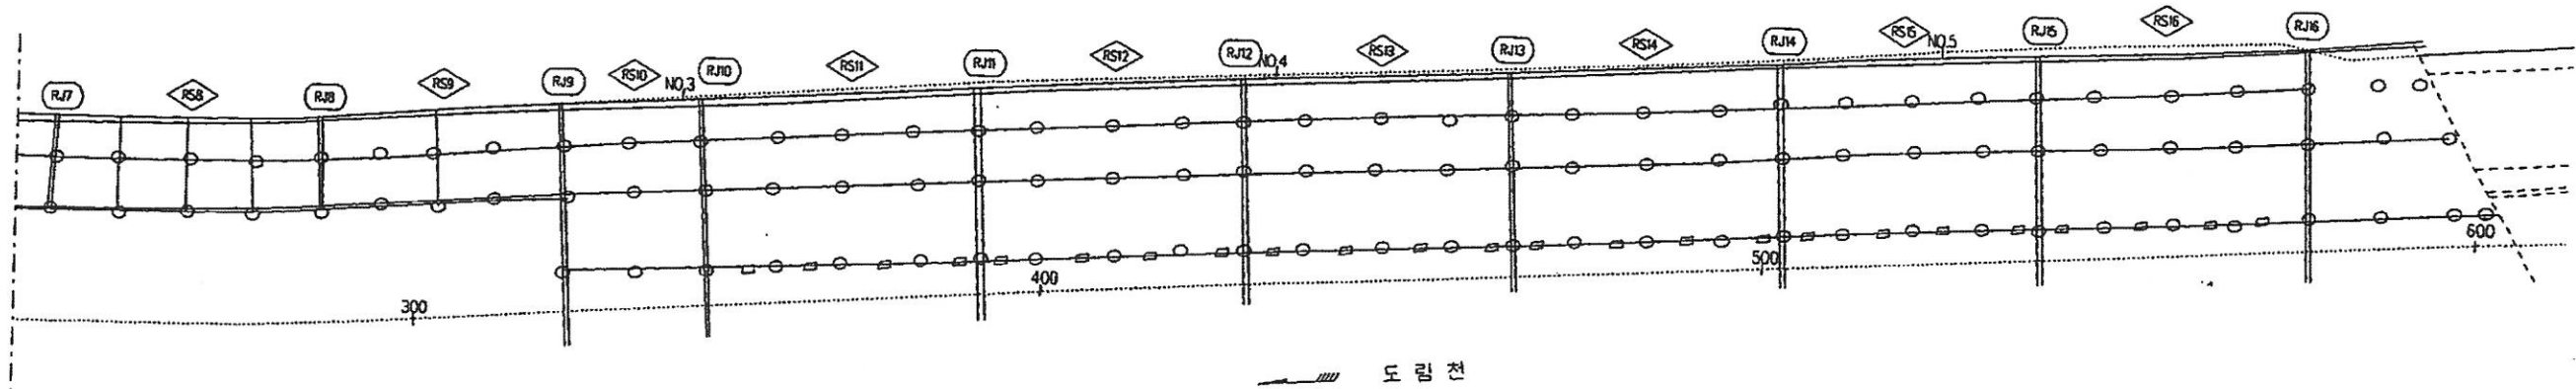

종단면도

