


강지보공 상세도 (1)

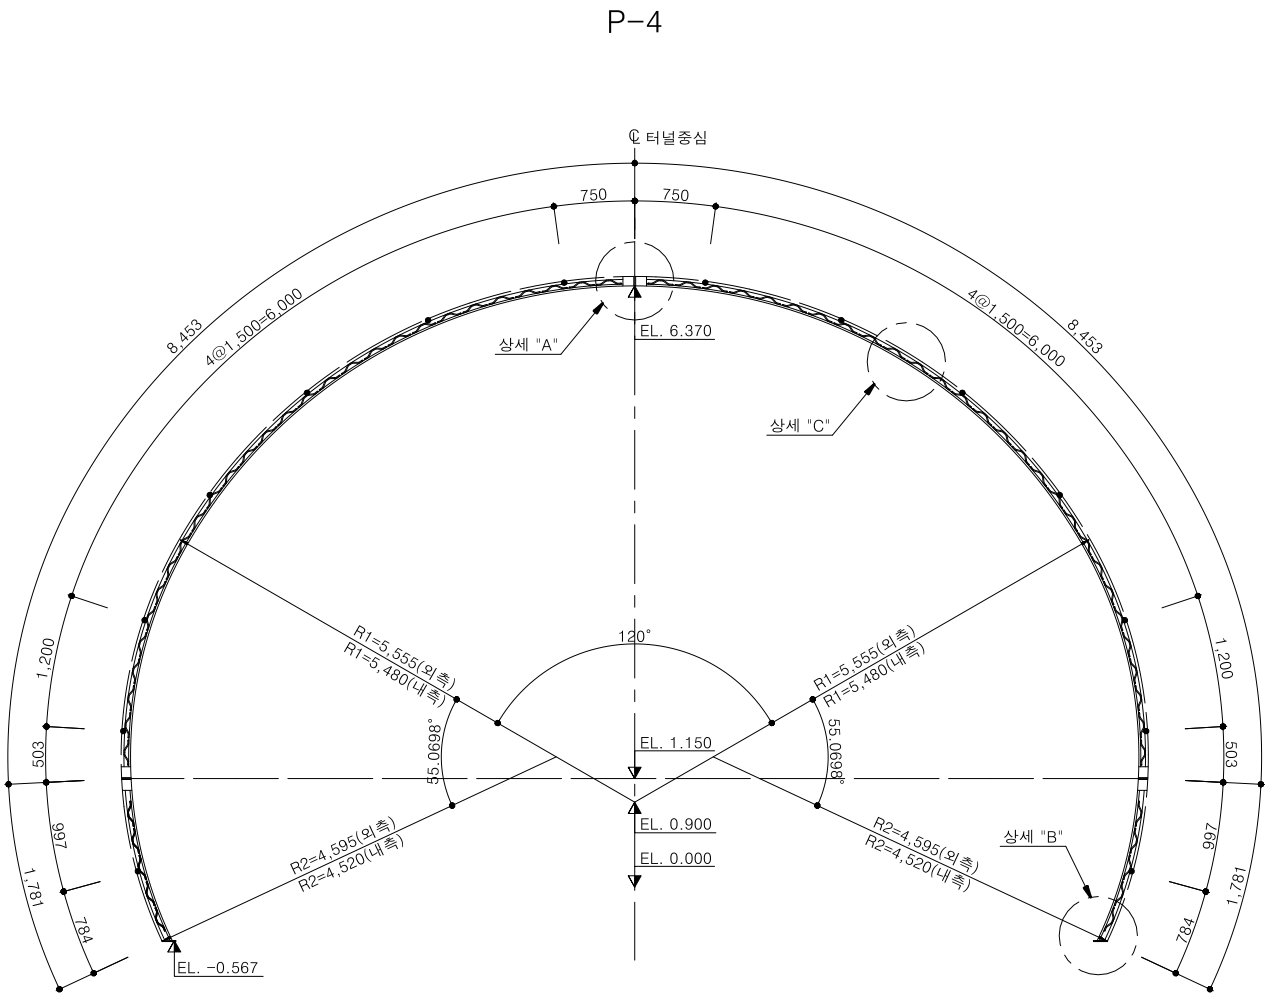


재 료 표 (50X20X30)


종 류	규 격	규 격	길이(m)	수량	총길이(m)	단위중량	총중량(Kgf)	비 고
환봉	Ø30	용접용 압연 강재	20.468	1	20.468	5.55 Kg/m	113.597	
환봉	Ø20	용접용 압연 강재	20.236	2	40.472	2.47 Kg/m	99.966	
스파이더	Ø10x50	용접용 압연 강재		66		0.47 Kg/EA	31.02	
부등변 앵글	125x75x7t	SS400	0.110	12	1.32	10.70 Kg/m	14.124	
철판	150x150x10t	SS400		2		1.80 Kg/EA	3.6	
이형철근	Ø16	SD30	1.6	14	22.4	1.56 Kg/m	34.944	
연결고리	내경Ø20~24			28				
볼트,너트	M20x50	F8T이상		12				

NOTE


1. 지보재는 Sealing 슛크리트면에 밀착시켜 슛크리트와 일체가 되도록한다.
2. 지보재 종방향으로 간격재를 고정하여 후속 작업시 흔들리지 않도록 하여야한다.
3. 지보재 연결부는 볼트와 너트로 고정하여야 한다.
4. 이음부 작업이 용이하도록 슛크리트 타설시 이음부를 비닐로 감싼다.
5. 목재썰기(콘크리트 블럭)는 현장 상황에 따라 설치 하여야 한다.

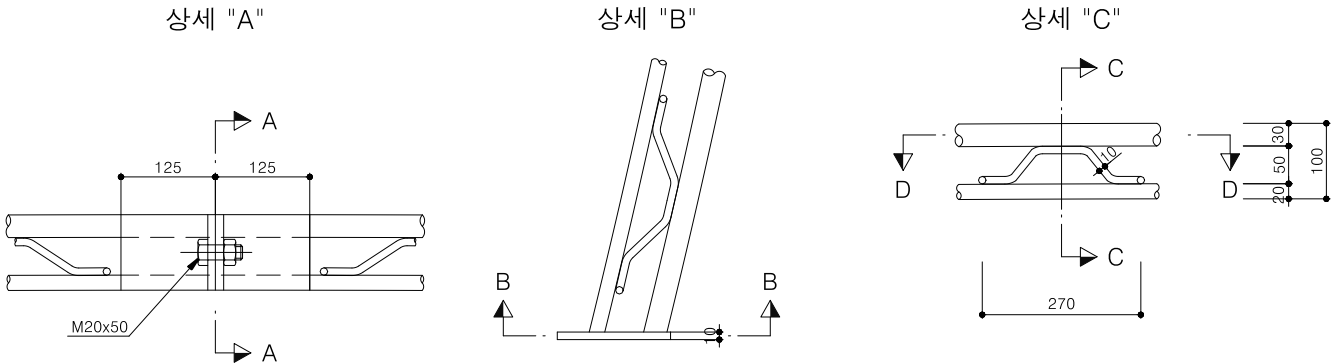


단면 A-A

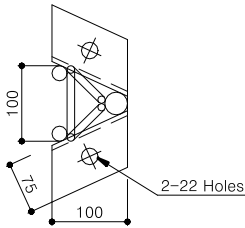


단면 B-B

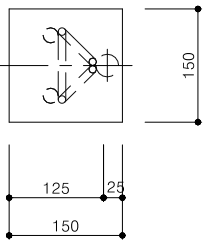


단면 C-C

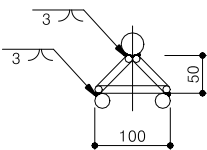


목재썰기
정 면 도

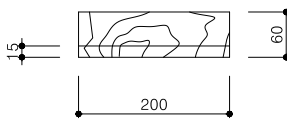


측 면 도

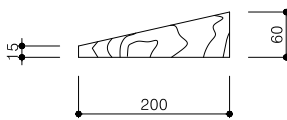


바 닥

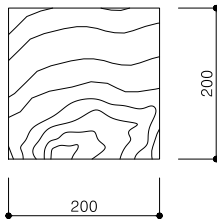


단면 D-D

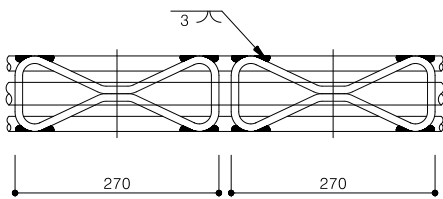


간 격 재 상 세

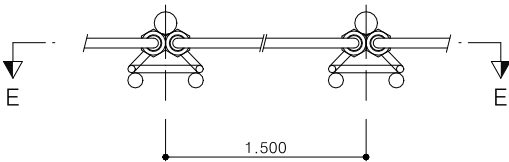

단면 E-E

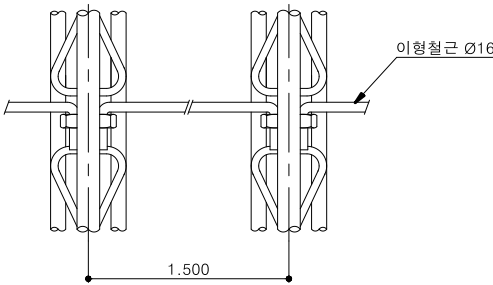

격자지보 형상 개요도

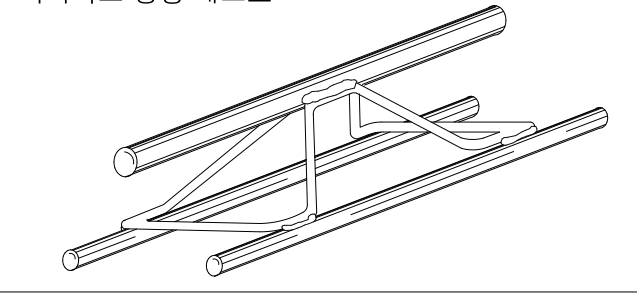

대 립 산 업

사 업 명

울릉도 일주도로2 건설공사

시설/공구

건설분야

토 목

건설단계

실시설계



개정번호



날짜



개 정 내 용



과업책임자



분야별책임자



설계자



최 장 식



최 규 대



김 성 호

위치정보

축 척

도면번호

1 : 40

C0060404-001

도 면 명

편철번호

강지보공 상세도 (1)

3.035