


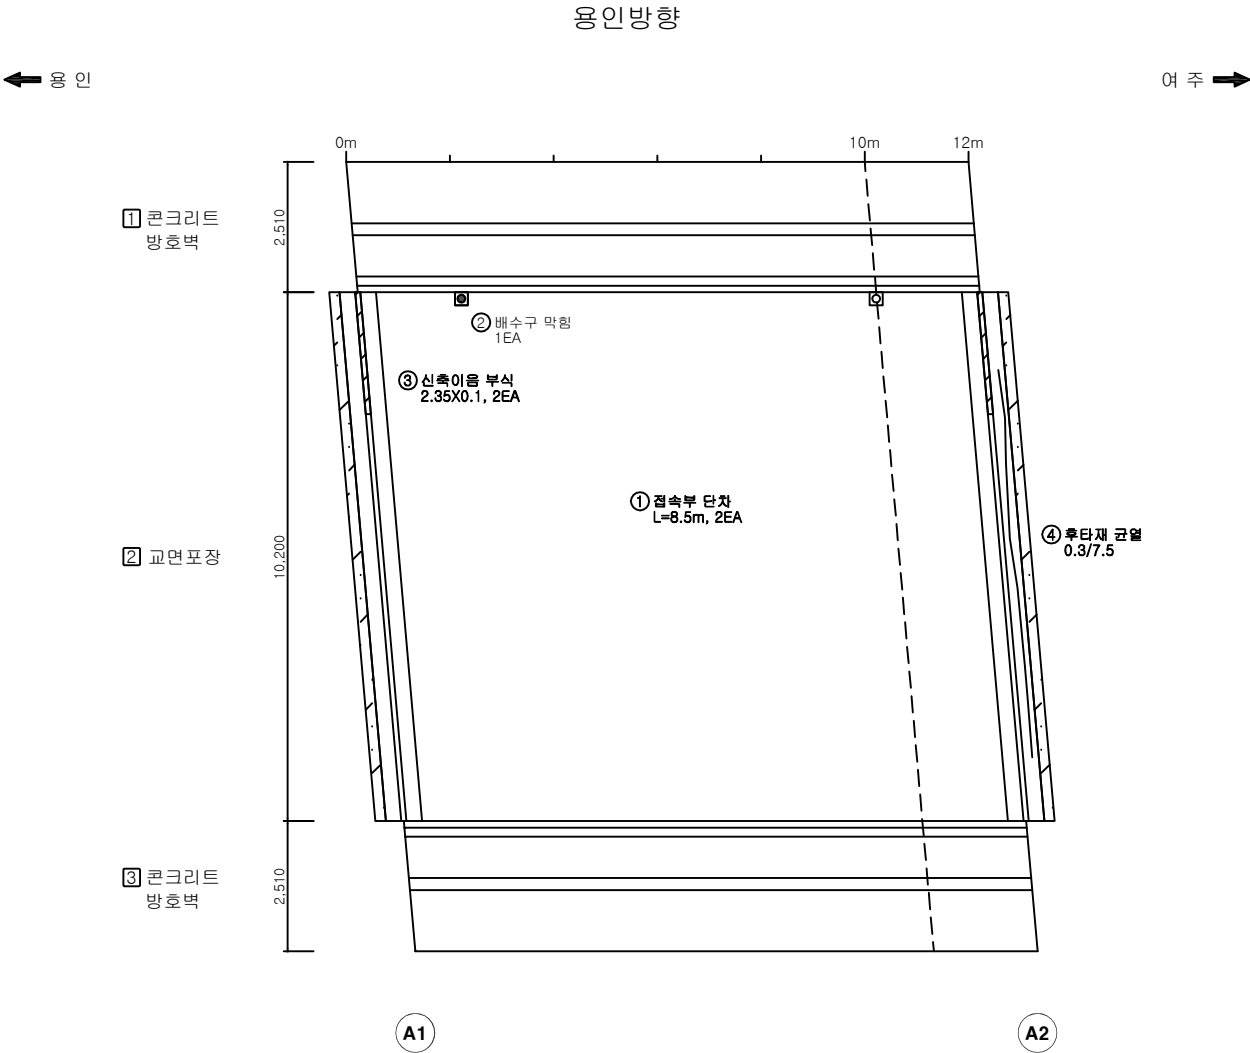

No.	손상내용	2024년 정기점검							비고
		결함정도				손상물량			
		깊이(mm)	폭(mm)	길이(m)	너비(m)	개소	물량	단위	
1	접속부 단차	-	-	8.5	-	2	17.00	m	
2	배수구 막힘	-	-	-	-	1	1.00	EA	
3	신축이음 부식	-	-	2.35	0.1	2	0.47	m²	
4	후타재 균열	-	0.3	7.5	-	1	7.50	m	
5									
6									
KEY PLAN

SECTION

별 례	CW(0.2) 균열	망상균열	철근노출	용역명	2024년 국도3호선 기타시설물 전입2교 등 31개소 정기안전점검 용역
	파손, 탈락	재료분리	백태	구조물명	오천교차1교
	박리, 박락	누수, 체수	좌굴, 변형	조사일자	2024. 10
	표면오염	보수부	부식	책임자	한은탁
	토사퇴적	기타	배수구막힘	도면번호	001

ID : 바닥판 하면 (S1) 외관조사망도

손상물량표

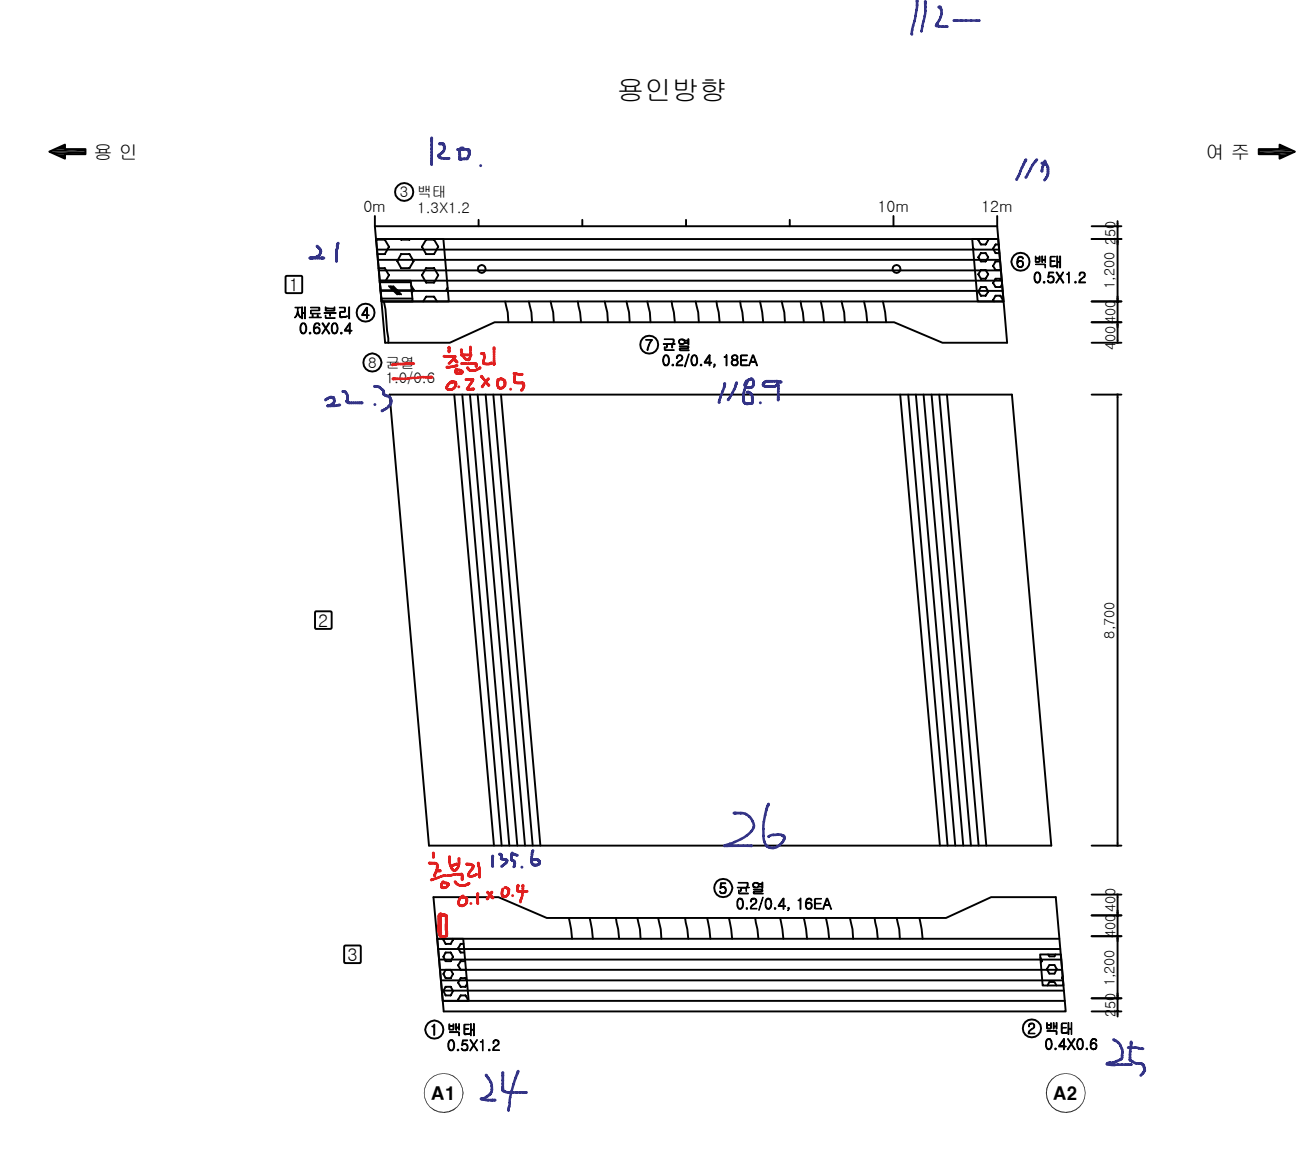

No.	손상내용	2024년 정기점검							비고
		결함정도				손상물량			
		깊이(mm)	폭(mm)	길이(m)	너비(m)	개소	물량	단위	
1	백태	-	-	0.5	1.2	1	0.60	m²	
2	백태	-	-	0.4	0.6	1	0.24	m²	
3	백태	-	-	1.3	1.2	1	1.56	m²	
4	재료분리	-	-	0.6	0.4	1	0.24	m²	
5	균열	-	0.2	0.4	-	16	6.40	m	
6	백태	-	-	0.5	1.2	1	0.60	m²	
7	균열	-	0.2	0.4	-	18	7.20	m	
8	균열	-	1.0	0.6	-	1	0.60	m	
9									
10									
KEY PLAN

용인방향
시점측

여주방향
종점측

SECTION


용인방향

단면	CW(0.2) 균열	망상균열	철근노출	용역명	2024년 국도3호선 기타시설물 전암2교 등 31개소 정기안전점검 용역
배치	파손, 탈락	재료분리	백태	구조물명	오천교차1교
배치	박리, 박락	누수, 침수	좌굴, 변형	조사일자	2024. 10
배치	표면오염	보수부	부식	책임자	한은탁
배치	토사퇴적	기타	배수구막힘	도면번호	002


ID : 교대 (A1) 외관조사망도

손상 물량 표


용인방향

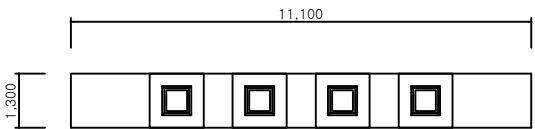


상면

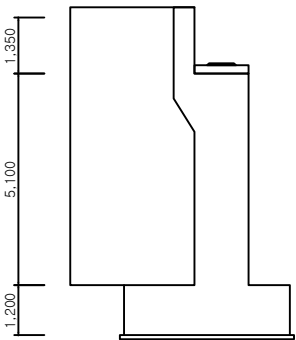

좌측면

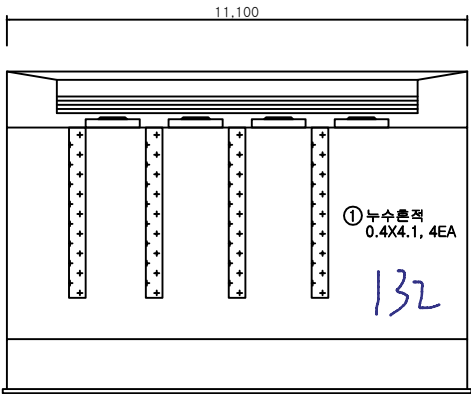

정면

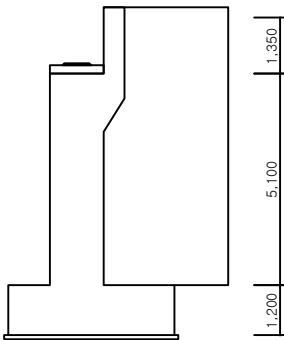

우측면

No.	손상내용	2024년 정기점검							비고
		결함정도				손상물량			
		깊이(mm)	폭(mm)	길이(m)	너비(m)	개소	물량	단위	
1	누수흔적	-	-	0.4	4.1	4	6.56	m²	
2									
3									
KEY PLAN

SECTION

용인방향
시점측

여주방향
종점측


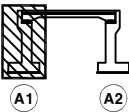


표 제	 CW(0.2)	 관 열	 망상균열	 철근노출	용역명	2024년 국도3호선 기타시설물 전암2교 등 31개소 정기안전점검 용역
	 파손, 탈락	 재료분리	 백 테	구조물명	오천교차1교	
	 박리, 박락	 누수, 침수	 좌굴, 변형	조사일자	2024. 10	
	 표면오염	 보수부	 부식	책임자	한은탁	
	 토사퇴적	 기타	 배수구막힘	도면번호	003	

ID : 교대 (A2) 외관조사망도


손상 물량 표

용인방향

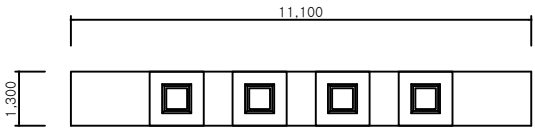

상면

130.1

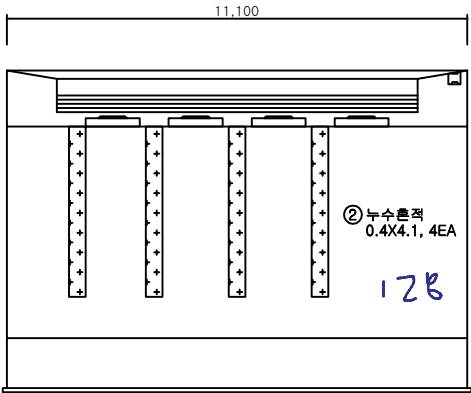

① 백태
0.3X0.3

29

② 누수흔적
0.4X4.1, 4EA

128

좌측면

정면

우측면

KEY PLAN

SECTION

No.	손상내용	2024년 정기점검							비고
		결함경도				손상물량			
		깊이(mm)	폭(mm)	길이(m)	너비(m)	개소	물량	단위	
1	백태	-	-	0.3	0.3	1	0.09	m	
2	누수흔적	-	-	0.4	4.1	4	6.56	m²	
3									
4									
표 제	 CW(0.2)	 관 열	 망상균열	 철근노출	용역명	2024년 국도3호선 기타시설물 전암2교 등 31개소 정기안전점검 용역
	 파손, 탈락	 재료분리	 백태	구조물명	오천교차1교	
	 박리, 박락	 누수, 침수	 좌굴, 변형	조사일자	2024. 10	
	 표면오염	 보수부	 부식	책임자	한은탁	
	 토사퇴적	 기타	 배수구막힘	도면번호	004	

