
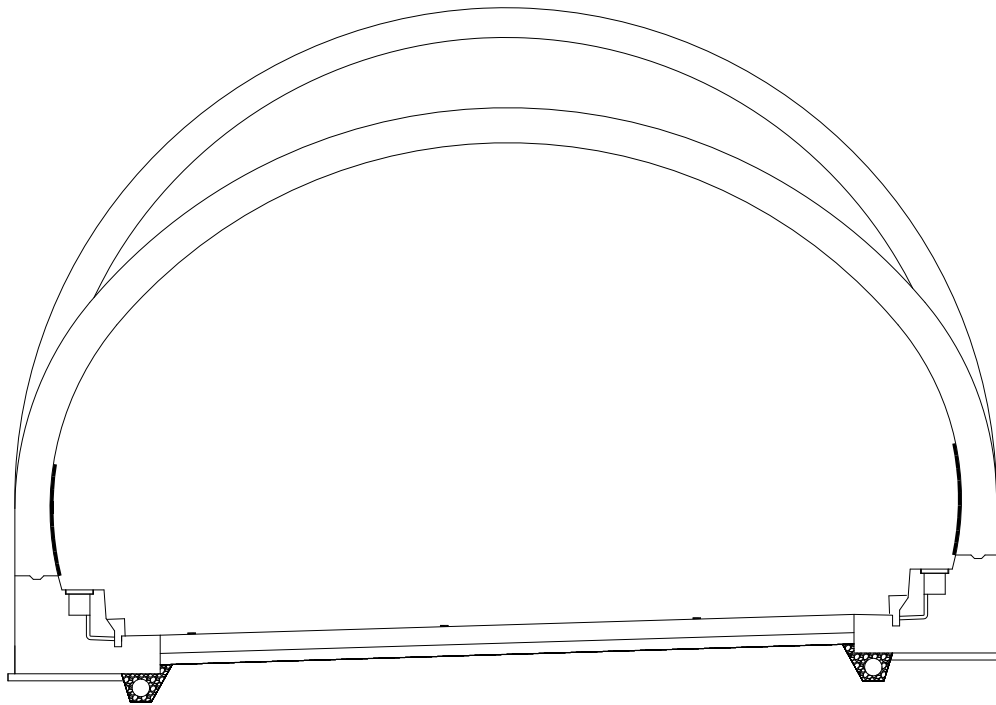


13. 은산1터널 (익산방향)

289~299


[illegible]

A diagram of a semi-circular arch structure. The arch is supported by two piers at the base. Numbered points are as follows: 1 is at the left springer; 2 and 3 are on the upper inner curve of the arch; 4 is at the right springer; 5 is at the left pier base; 6 is at the center of the base; and 7 is at the right pier base.


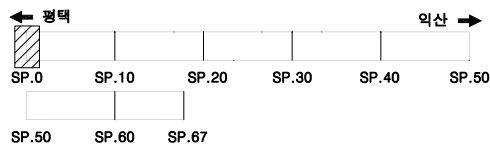


범		균 열		방향균열		재료분리	용역명	서부내륙고속도로 2025년 시설물 정기안전점검 용역(하반기)
		편침/공동		바리, 박락/ 파손		시공이음/ 충분리	시설물명	은산1터널(익산방향)
레		누수/ 습윤부		비테		철근노출	점검일시	2025. 07 ~ 2025. 12
		콘크리트 변색, 박물		표장요철		강재부식	확인자	책임기술자 김경수
		차굴/변형		볼트결함		용접불량	도면번호	01

ID : 은산1터널 종점 갱문

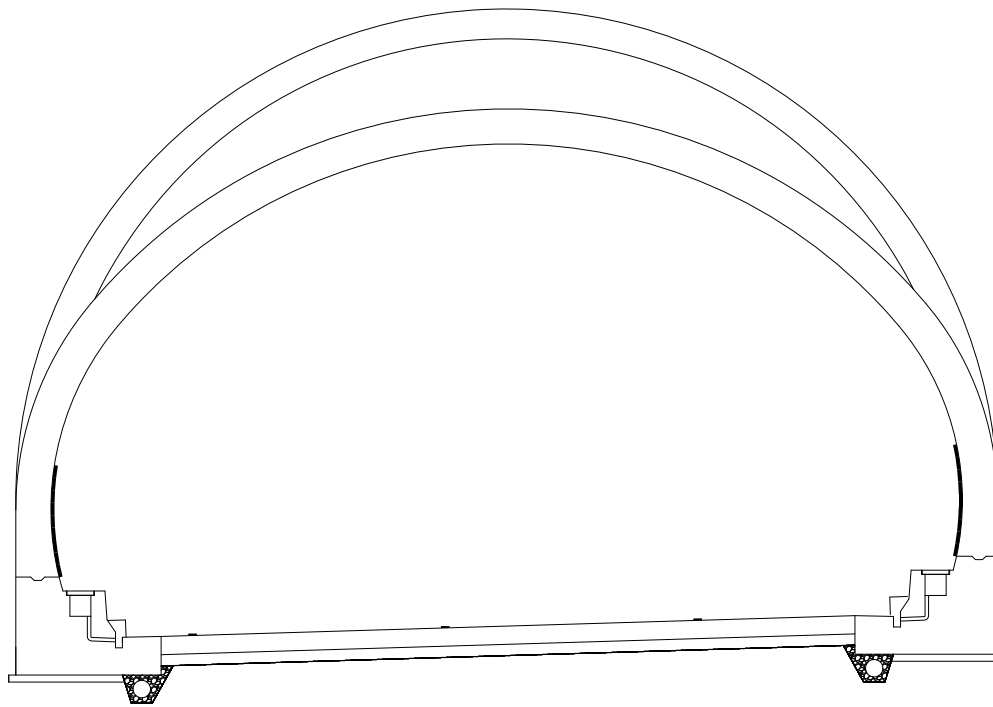[illegible]

KEY PLAN

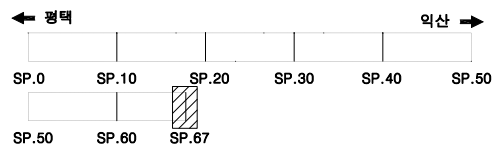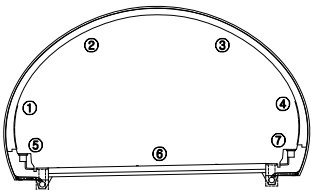

범
례

용역명	서부내륙고속도로 2025년 시설물 정기안전점검 용역(하반기)
시설물명	은산1터널(익산방향)
점검일시	2025. 07 ~ 2025. 12
확인자	책임기술자 김경수
도면번호	02

ID : 은산1터널 S1~5

2024. 8. 22

손상 현황 표

번호	구분	결함 내용	손상규모						비고
			폭(mm)	너비(m)	길이(m)	개소	손상량	단위	
1	신규	백태/누수흔적	-	2.0	2.0	1	4.0	m²	-
2									
3									
SPAN. 1



SPAN. 2

SPAN. 3

SPAN. 4

SPAN. 5

①	① 백태/누수흔적 2.0X2.0 2024. 8. 22			
②			2024. 8. 22 0.1X1.0	1
③				
④				
⑤				
⑥				
⑦				

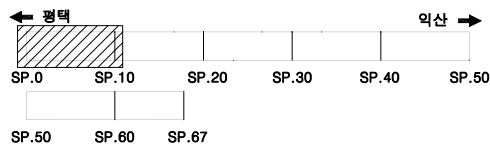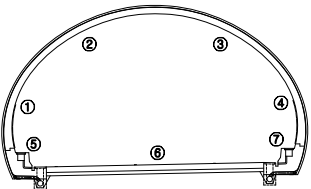KEY
PLAN범
례

균열	망상균열	재료분리
편침/공동	바리, 박락/파손	시공이음/충분리
누수/습윤부	백태	철근노출
콘크리트 변색, 녹물	표장요철	강재부식
자갈/변형	볼트결함	용접불량

용역명	서부내륙고속도로 2025년 시설물 정기안전점검 용역(하반기)
시설물명	은산1터널(익산방향)
점검일시	2025. 07 ~ 2025. 12
확인자	책임기술자 김경수
도면번호	03

ID : 은산1터널 S6~10

손상 현황 표

번호	구분	결함 내용	손상규모						비고
			폭(mm)	너비(m)	길이(m)	개소	손상량량	단위	
1	신규	덮개 파손	-	-	-	1	1	EA	-
2									
3									
SPAN. 6

SPAN. 7

SPAN. 8



SPAN. 9

SPAN. 10

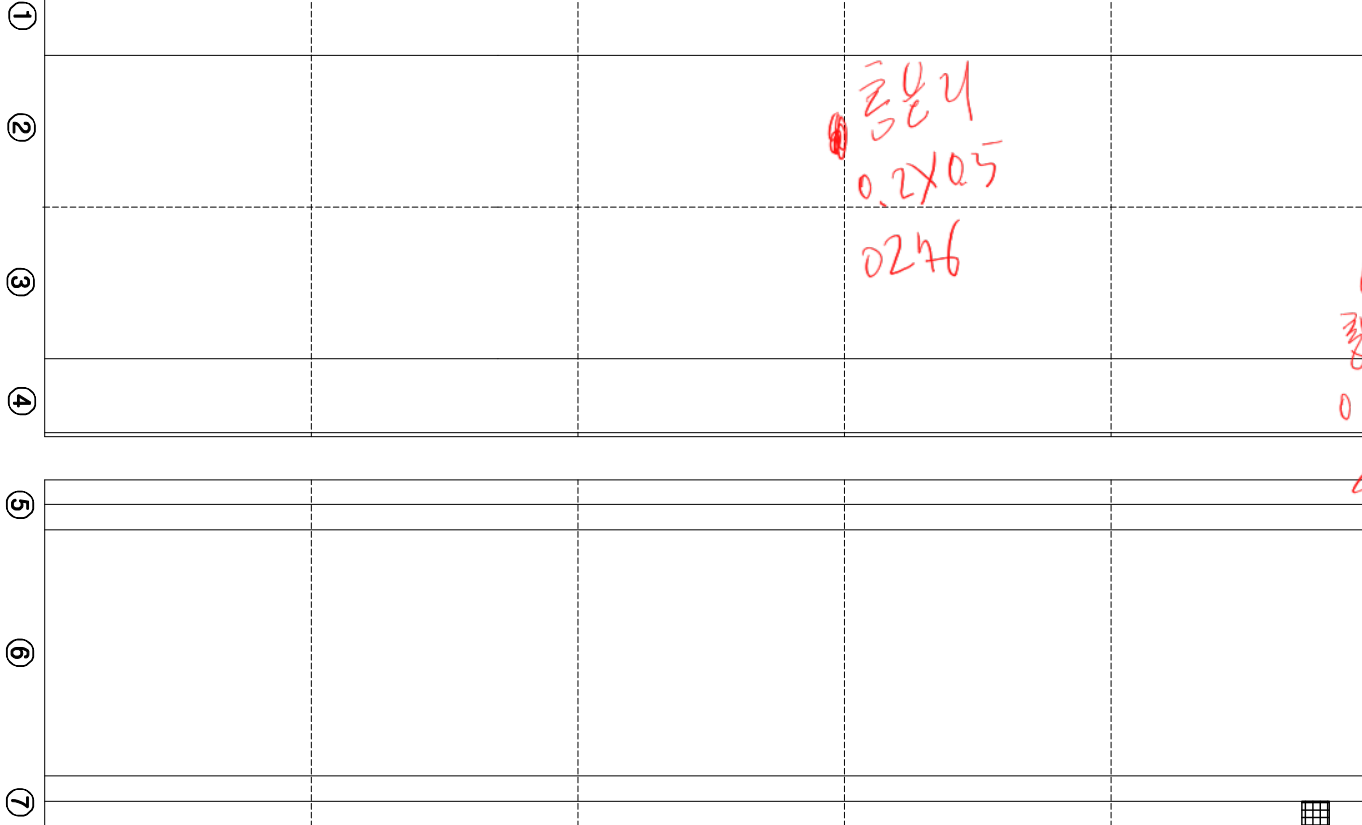

① 덮개 파손
1EA

KEY
PLAN

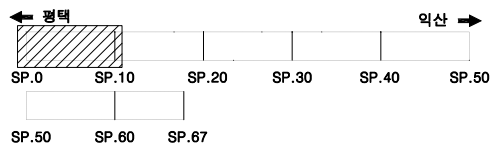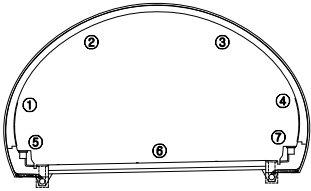

범
례

	균열		망상균열		재료분리
	관정/공동		박리, 박락/파손		시공이음/충분리
	누수/습윤부		백태		철근노출
	콘크리트 변색, 녹물		표장요철		강재부식
	자갈/변형		볼트결함		응집불량

용역명	서부내륙고속도로 2025년 시설물 정기안전점검 용역(하반기)
시설물명	은산1터널(익산방향)
점검일시	2025. 07 ~ 2025. 12
확인자	책임기술자 김경수
도면번호	04

ID : 은산1터널 S11~15

6214

SPAN. 11

SPAN. 12

SPAN. 13

SPAN. 14

SPAN. 15

①

②

③

④

⑤

⑥

⑦

① 총분리
0.2X0.5

0.5/10.0
6211

하반기
0.1X6.5
6210



② 덮개 파손
1EA

상반기
6213

손상 현황 표

번호	구분	결함 내용	손상규모						비고
			폭(mm)	너비(m)	길이(m)	개소	손상량	단위	
1	신규	총분리	-	0.2	0.5	1	0.10	m²	-
2	신규	덮개 파손	-	-	-	1	1	EA	-
3									
4									
KEY
PLAN

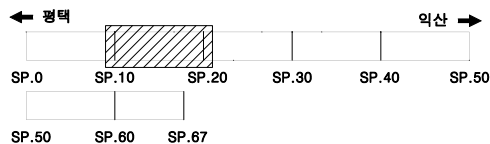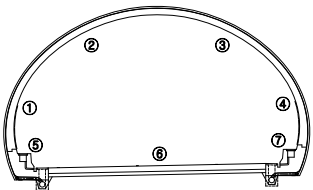

범
례

	균열		망상균열		재료분리
	관성/공통		박리, 박락/파손		시공이음/총분리
	누수/습윤부		백태		철근노출
	콘크리트 변색, 녹물		표장요철		강재부식
	자갈/변형		볼트결함		용접불량

용역명	서부내륙고속도로 2025년 시설물 정기안전점검 용역(하반기)
시설물명	은산1터널(익산방향)
점검일시	2025. 07 ~ 2025. 12
확인자	책임기술자 김경수
도면번호	05

ID : 은산1터널 S16~20

손상 현황 표

번호	구분	결함 내용	손상규모						비고
			폭(mm)	너비(m)	길이(m)	개소	손상량량	단위	
1	신규	덮개 파손	-	-	-	1	1	EA	-
2									
3									
SPAN. 16

SPAN. 17

SPAN. 18



SPAN. 19

SPAN. 20

①				
②				
③				
④				
⑤				
⑥				
⑦				

① 덮개 파손
1EA

KEY
PLAN

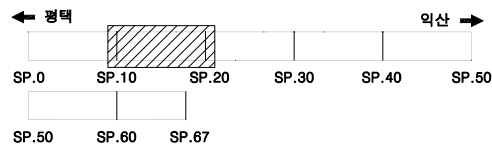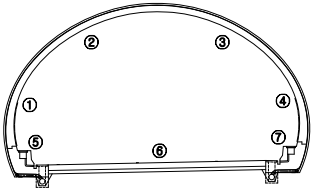

범
례

	균열		망상균열		재료분리
	편침/공동		바리, 박락/파손		시공이음/충분리
	누수/습윤부		백태		철근노출
	콘크리트 변색, 녹물		표장요철		강재부식
	자갈/변형		볼트결함		유출불량

용역명	서부내륙고속도로 2025년 시설물 정기안전점검 용역(하반기)
시설물명	은산1터널(익산방향)
점검일시	2025. 07 ~ 2025. 12
확인자	책임기술자 김경수
도면번호	06

ID : 은산1터널 S21~25

SPAN. 21

SPAN. 22

SPAN. 23

SPAN. 24

SPAN. 25



①					
②					
③					
④					
⑤					
⑥					
⑦					

정기점검
2025. 07 ~ 2025. 12

손상 현황 표

번호	구분	결함 내용	손상규모						비고
			폭(mm)	너비(m)	길이(m)	개소	손상량	단위	
1									
2									
KEY
PLAN

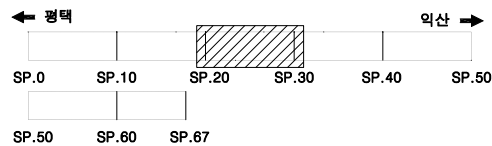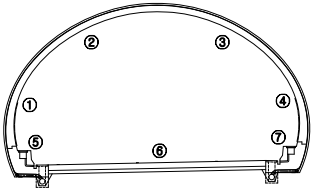

범
례

	균열		망상균열		재료분리
	관청/공동		바리, 박락/파손		시공이음/층분리
	누수/습윤부		백태		철근노출
	콘크리트 변색, 녹물		표장요철		강재부식
	자갈/변형		볼트결함		유출불량

용역명	서부내륙고속도로 2025년 시설물 정기안전점검 용역(하반기)
시설물명	은산1터널(익산방향)
점검일시	2025. 07 ~ 2025. 12
확인자	책임기술자 김경수
도면번호	07

ID : 은산1터널 S26~30

손상 현황 표

번호	구분	결함 내용	손상규모						비고
			폭(mm)	너비(m)	길이(m)	개소	손상량량	단위	
1									
2									
SPAN. 26

SPAN. 27

SPAN. 28

SPAN. 29

SPAN. 30

①

②

③

④

⑤

⑥

⑦



265

중간
등온
241.0

264

266
2-면
1차
익산

KEY
PLAN

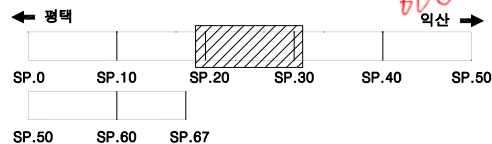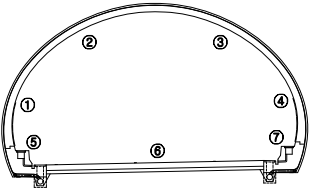

범
례

	균열		망상균열		재료분리
	편침/공동		바리, 박락/파손		시공이음/층분리
	누수/습윤부		백태		철근노출
	콘크리트 변색, 녹물		표장요철		강재부식
	자갈/변형		플트결함		응결불량

용역명	서부내륙고속도로 2025년 시설물 정기안전점검 용역(하반기)
시설물명	은산1터널(익산방향)
점검일시	2025. 07 ~ 2025. 12
확인자	책임기술자 김경수
도면번호	08

ID : 은산1터널 S31~35

손상 현황 표

번호	구분	결함 내용	손상규모						비고
			폭(mm)	너비(m)	길이(m)	개소	손상량	단위	
1									
2									
SPAN. 31

SPAN. 32

SPAN. 33

SPAN. 34

SPAN. 35

①

②

③

④

⑤



⑥

⑦

황갈리
0.1x0.2
6263

0.262

KEY
PLAN

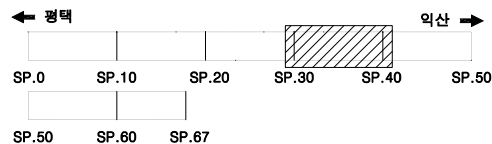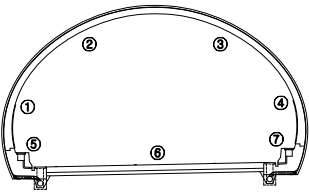

범
례

	균열		망상균열		재료분리
	편청/공동		바리, 박락/파손		시공이음/충분리
	누수/습윤부		백태		철근노출
	콘크리트 변색, 녹물		표장요철		강재부식
	자갈/변형		플트결함		응집불량

용역명	서부내륙고속도로 2025년 시설물 정기안전점검 용역(하반기)
시설물명	은산1터널(익산방향)
점검일시	2025. 07 ~ 2025. 12
확인자	책임기술자 김경수
도면번호	09

ID : 은산1터널 S36~40

260 ~ 260

SPAN. 36

SPAN. 37

SPAN. 38

SPAN. 39

SPAN. 40

①				
②				
③				
④				
⑤				
⑥				
⑦				



0.1x0.3
260

(260)

손상 현황 표

번호	구분	결함 내용	손상규모						비고
			폭(mm)	너비(m)	길이(m)	개소	손상량	단위	
1									
2									
KEY PLAN

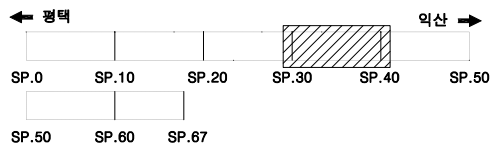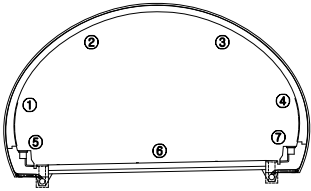

범례

균열	망상균열	재료분리
편침/공동	바리, 박락/파손	시공이음/충분리
누수/습윤부	백태	철근노출
콘크리트 변색, 녹물	표장요철	강재부식
자갈/변형	볼트결함	용접불량

용역명	서부내륙고속도로 2025년 시설물 정기안전점검 용역(하반기)
시설물명	은산1터널(익산방향)
점검일시	2025. 07 ~ 2025. 12
확인자	책임기술자 김경수
도면번호	10

ID : 은산1터널 S41~45

손상 현황 표

번호	구분	결함 내용	손상규모						비고
			폭(mm)	너비(m)	길이(m)	개소	손상량	단위	
1									
2									
SPAN. 41

SPAN. 42

SPAN. 43

SPAN. 44

SPAN. 45

①

②


③

④


⑤

⑥

⑦

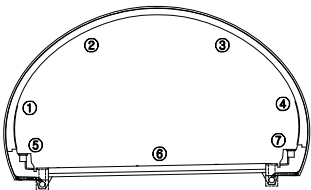KEY
PLAN

← 정맥

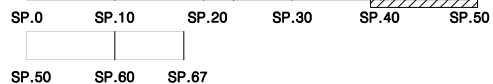범
례

균열



망상균열



재료분리



편침/공동



바리, 박락/파손



시공이음/충분리



누수/습윤부



백태



철근노출



콘크리트 변색, 녹물



표장요철



강재부식



자갈/변형



볼트결합



용접불량

용역명

서부내륙고속도로 2025년 시설물 정기안전점검 용역(하반기)

시설물명

은산1터널(익산방향)

점검일시

2025. 07 ~ 2025. 12

확인자

책임기술자 김경수

도면번호

11

ID : 은산1터널 S46~50

손상 현황 표

번호	구분	결함 내용	손상규모						비고
			폭(mm)	너비(m)	길이(m)	개소	손상량량	단위	
1									
2									
SPAN. 46

SPAN. 47

SPAN. 48

SPAN. 49

SPAN. 50

①

②

③


④

⑤


⑥

⑦

KEY
PLAN

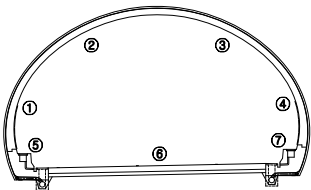

← 정맥

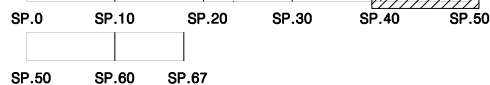

범

례

	균열		망상균열		재료분리
	편청/공동		바리, 박락/파손		시공이음/충분리
	누수/습윤부		백태		철근노출
	콘크리트 변색, 녹물		표장요철		강재부식
	자갈/변형		볼트결함		응집불량

용역명	서부내륙고속도로 2025년 시설물 정기안전점검 용역(하반기)
시설물명	은산1터널(익산방향)
점검일시	2025. 07 ~ 2025. 12
확인자	책임기술자 김경수
도면번호	12

ID : 은산1터널 S51~55

SPAN. 51

SPAN. 52

SPAN. 53

SPAN. 54

SPAN. 55

①

②

③

④



⑤

⑥

⑦

손상 현황 표

번호	구분	결함 내용	손상규모						비고
			폭(mm)	너비(m)	길이(m)	개소	손상율량	단위	
1									
2									
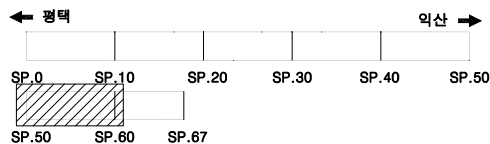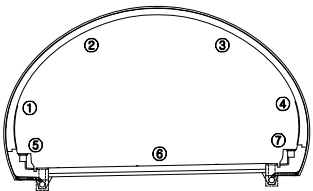03/2.0
256KEY
PLAN범
례

용역명	서부내륙고속도로 2025년 시설물 정기안전점검 용역(하반기)
시설물명	은산1터널(익산방향)
점검일시	2025. 07 ~ 2025. 12
확인자	책임기술자 김경수
도면번호	13

ID : 은산1터널 S56~60

손상 현황 표

번호	구분	결함 내용	손상규모						비고
			폭(mm)	너비(m)	길이(m)	개소	손상량량	단위	
1									
2									
SPAN. 56

SPAN. 57

SPAN. 58

SPAN. 59

SPAN. 60

①

②

③



④

⑤

⑥

⑦

1호-7호
0-1X6-5
6255

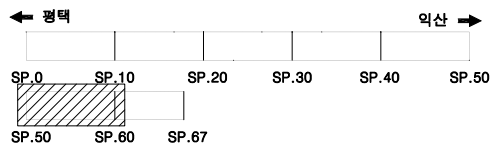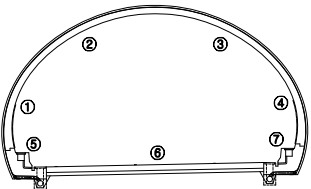KEY
PLAN

범

례



콘크리트



철근/철물



누수/습윤부



균열/균열



망상균열



바리, 박락/파손



백태



표장요철



재료분리



시공이음/층분리



철근노출



강재부식



충돌불량

용역명

서부내륙고속도로 2025년 시설물 정기안전점검 용역(하반기)

시설물명

은산1터널(익산방향)

점검일시

2025. 07 ~ 2025. 12

확인자

책임기술자 김경수

도면번호

14

ID : 은산1터널 S61~65

SPAN. 61

SPAN. 62

SPAN. 63

SPAN. 64

SPAN. 65

①

②

③

④



⑤

⑥

⑦

손상 현황 표

번호	구분	결함 내용	손상규모						비고
			폭(mm)	너비(m)	길이(m)	개소	손상량	단위	
1									
2									
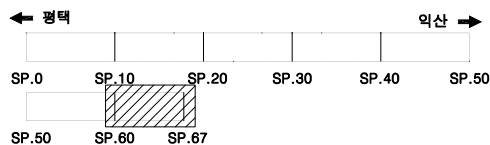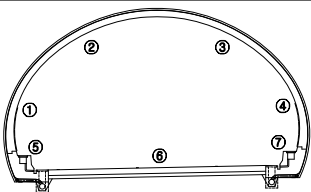KEY
PLAN범
례

	균열		망상균열		재료분리
	편청/공동		바리, 박락/파손		시공이음/충분리
	누수/습윤부		백태		철근노출
	콘크리트 변색, 녹물		표장요철		강재부식
	자굴/변형		볼트결함		응집불량


용역명	서부내륙고속도로 2025년 시설물 정기안전점검 용역(하반기)
시설물명	은산1터널(익산방향)
점검일시	2025. 07 ~ 2025. 12
확인자	책임기술자 김경수
도면번호	15

ID : 은산1터널 S66~67

0244~25



SPAN. 66

SPAN. 67

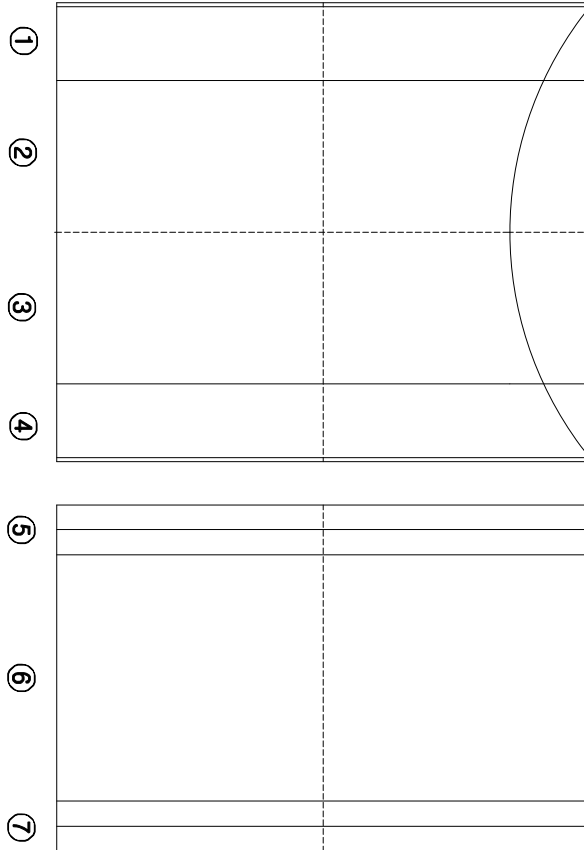

손상 현황 표

번호	구분	결함 내용	손상규모						비고
			폭(mm)	너비(m)	길이(m)	개소	손상량	단위	
1									
2									
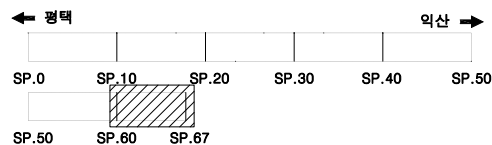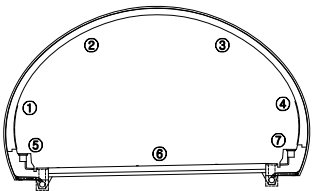KEY
PLAN범
례

	균열		망상균열		재료분리
	편침/공통		바리, 박락/파손		시공이음/충분리
	누수/습윤부		벽태		침하노출
	콘크리트 변색, 녹물		표장요철		강재부식
	좌굴/변형		볼트결함		응집불량

용역명	서부내륙고속도로 2025년 시설물 정기안전점검 용역(하반기)
시설물명	은산1터널(익산방향)
점검일시	2025. 07 ~ 2025. 12
확인자	책임기술자 김경수
도면번호	16

