


14. 은산1터널 (평택방향)



ID : 은산1터널 시점 갭문

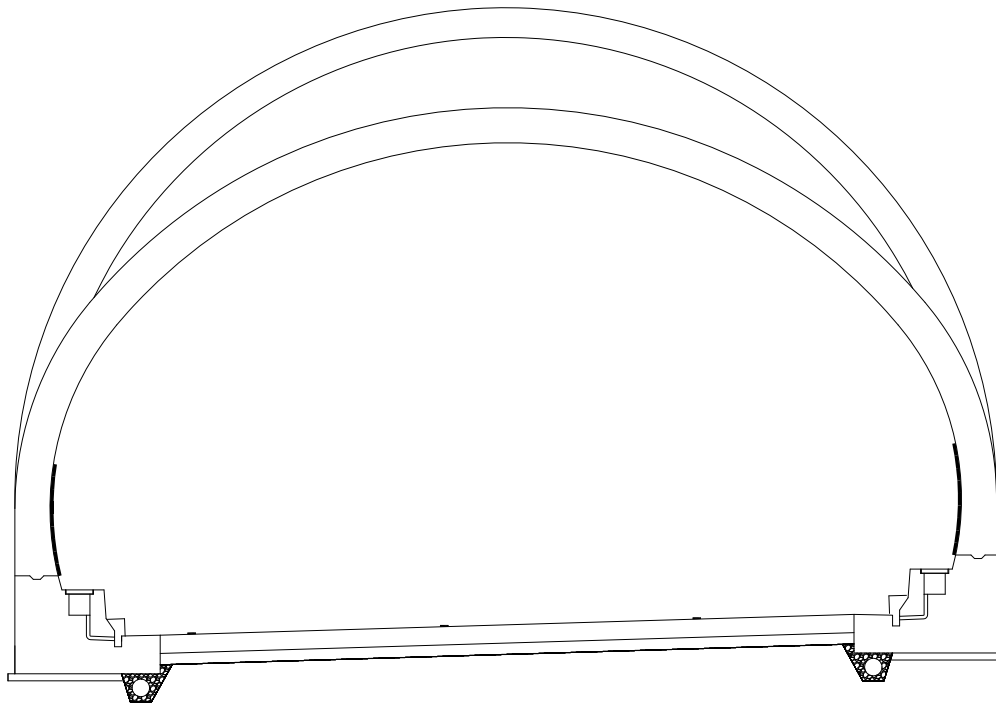

손상 현황 표

번호	구분	결함 내용	손상규모						비고
			폭(mm)	너비(m)	길이(m)	개소	손상량량	단위	
1									
2									
KEY
PLAN

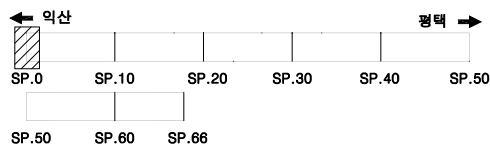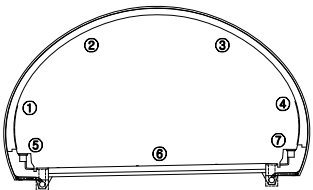


범
례

	균열		망상균열		재료분리
	편침/공동		바리, 박락/파손		시공이음/충분리
	누수/습윤부		벽태		철근노출
	콘크리트 변색, 녹물		표장요철		강재부식
	자갈/변형		볼트결함		용접불량


용역명	서부내륙고속도로 2025년 시설물 정기안전점검 용역(하반기)
시설물명	은산1터널(평택방향)
점검일시	2025. 07 ~ 2025. 12
확인자	책임기술자 김경수
도면번호	01

030023/6

$(\begin{matrix} \sim 3/0 \\ + 3/7 \sim 8 \end{matrix})$ 하여 반향

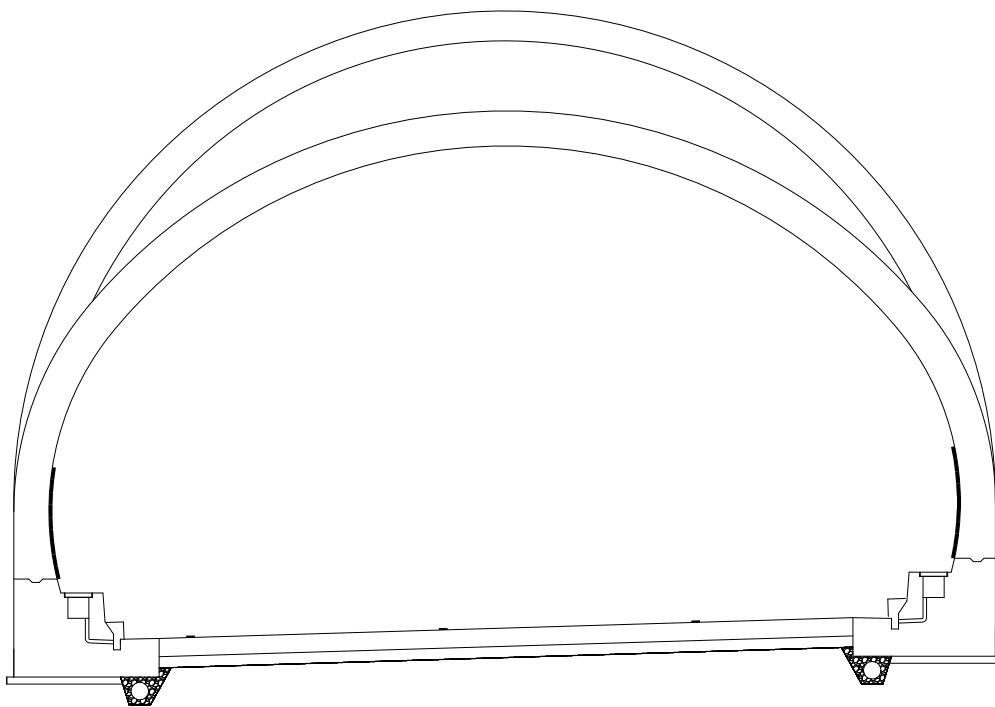[illegible]



KEY PLAN

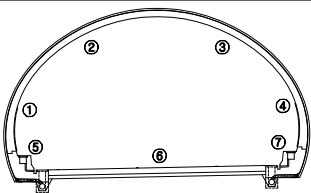

← **익산**



포인트 ➡

범례

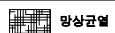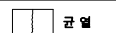


용역명

서부내륙고속도로 2025년 시설물 정기안전점검 용역(하반기)

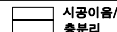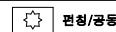


시설물명

은산1터널(평택방향)

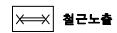



점검일시

2025. 07 ~ 2025. 12

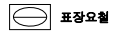

확 인 자

책임기술자 김경수

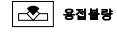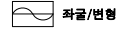

도면번호

02

ID : 은산1터널 S1~5

손상 현황 표

번호	구분	결함 내용	손상규모						비고
			폭(mm)	너비(m)	길이(m)	개소	손상량	단위	
1	신규	균열/누수흔적	0.2	-	1.0	1	1.0	m	-
2	신규	충분리	-	0.1	0.5	1	0.05	m²	-
3	신규	백태	-	0.1	1.0	1	0.1	m²	-
4	신규	덮개 파손	-	-	-	1	1	EA	-
5									
6									
SPAN. 1

SPAN. 2



SPAN. 3

SPAN. 4

SPAN. 5

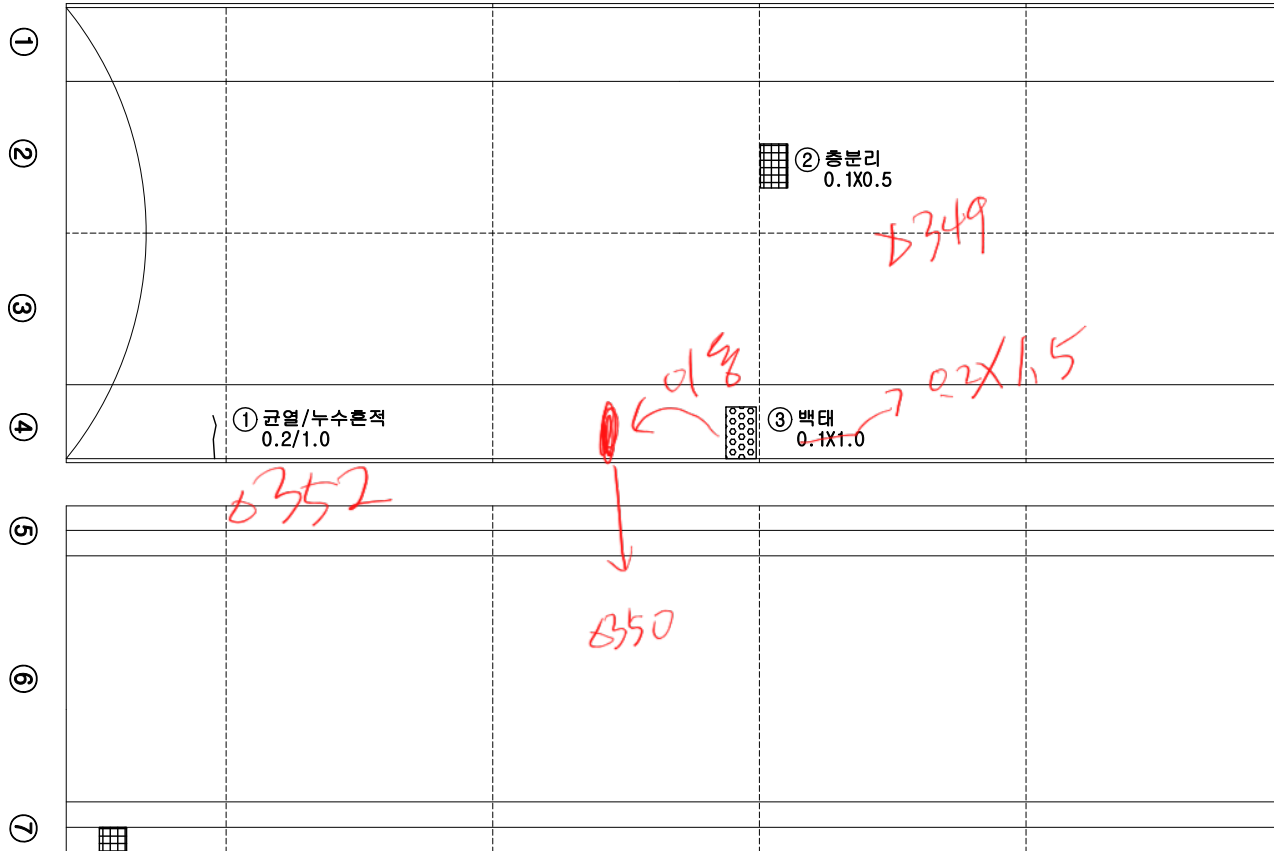

KEY PLAN

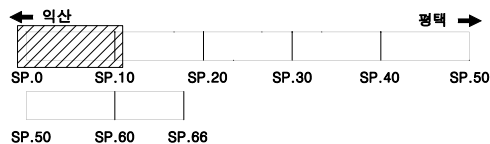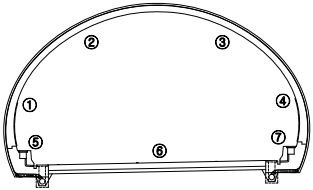

범례

용역명	서부내륙고속도로 2025년 시설물 정기안전점검 용역(하반기)
시설물명	은산1터널(평택방향)
점검일시	2025. 07 ~ 2025. 12
확인자	책임기술자 김경수
도면번호	03

ID : 은산1터널 S6~10

손상 현황 표

번호	구분	결함 내용	손상규모						비고
			폭(mm)	너비(m)	길이(m)	개소	손상량	단위	
1									
2									
SPAN. 6

SPAN. 7

SPAN. 8

SPAN. 9

SPAN. 10

①

②



③

④

⑤

⑥

⑦

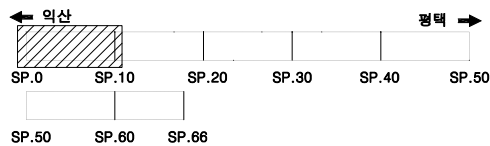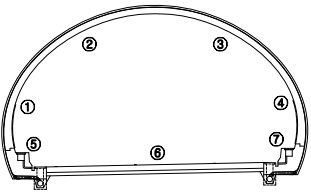KEY
PLAN범
례

콘크리트



철근/철물



아스팔트



배수/배수부



조명/조명



환기/환기



화재/화재



손상/손상

용역명	서부내륙고속도로 2025년 시설물 정기안전점검 용역(하반기)
시설물명	은산1터널(평택방향)
점검일시	2025. 07 ~ 2025. 12
확인자	책임기술자 김경수
도면번호	04

ID : 은산1터널 S11~15

손상 현황 표

번호	구분	결함 내용	손상규모						비고
			폭(mm)	너비(m)	길이(m)	개소	손상량	단위	
1	신규	균열	0.2	-	10.0	1	10.0	m	-
2	신규	균열	0.2	-	6.0	1	6.0	m	-
3									
4									
SPAN. 11

SPAN. 12



SPAN. 13

SPAN. 14

SPAN. 15

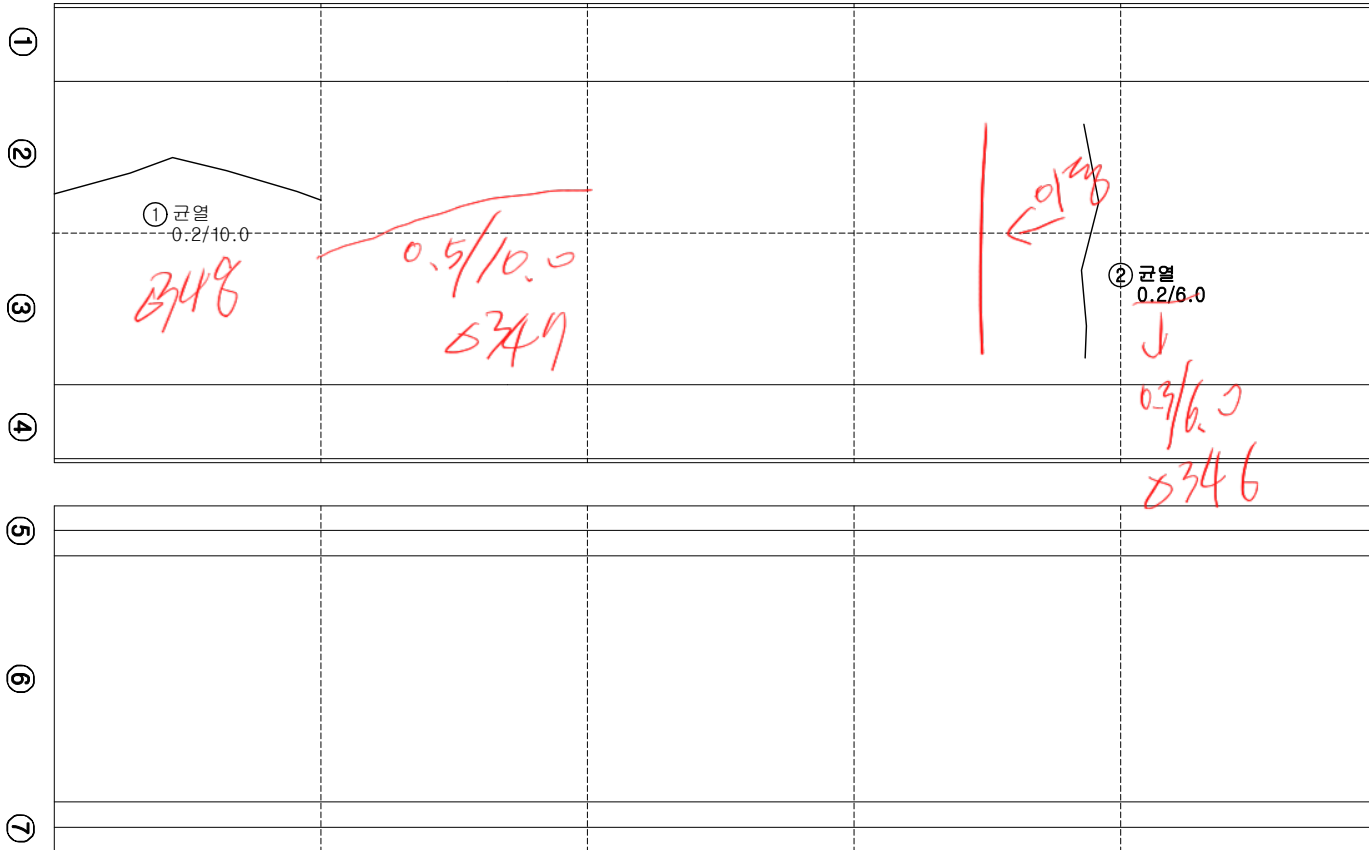

KEY
PLAN

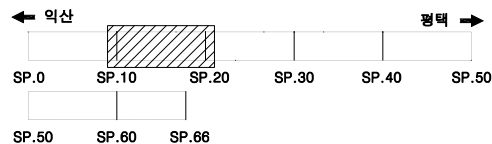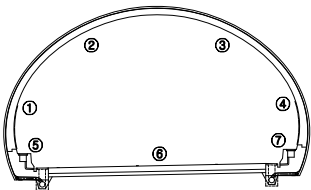

범
례

	균열		망상균열		재료분리
	편침/공동		박리, 박락/파손		시공이음/충분리
	누수/습윤부		백태		철근노출
	콘크리트 변색, 녹물		표장부식		강재부식
	자갈/변형		볼트결함		응집불량

용역명	서부내륙고속도로 2025년 시설물 정기안전점검 용역(하반기)
시설물명	은산1터널(평택방향)
점검일시	2025. 07 ~ 2025. 12
확인자	책임기술자 김경수
도면번호	05

ID : 은산1터널 S15~20

손상 현황 표

번호	구분	결함 내용	손상규모						비고
			폭(mm)	너비(m)	길이(m)	개소	손상량	단위	
1									
2									
SPAN. 16

SPAN. 17



SPAN. 18

SPAN. 19

SPAN. 20

①					
②					
③	0.5/10.0 6345	0.5/10.0 6345			
④					
⑤					
⑥					
⑦					

KEY
PLAN

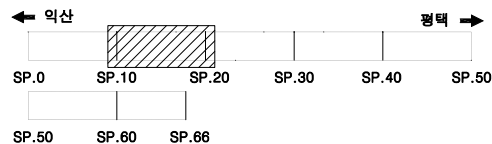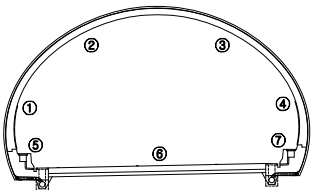

범
례

	균열		망상균열		재료분리
	편침/공동		바리, 박락/파손		시공이음/충분리
	누수/습윤부		배태		철근노출
	콘크리트 변색, 녹물		표장요철		강재부식
	자갈/변형		볼트결합		응결불량

용역명	서부내륙고속도로 2025년 시설물 정기안전점검 용역(하반기)
시설물명	은산1터널(평택방향)
점검일시	2025. 07 ~ 2025. 12
확인자	책임기술자 김경수
도면번호	06

ID : 은산1터널 S21~25

23/9~330

손상 현황 표

번호	구분	결함 내용	손상규모						비고
			폭(mm)	너비(m)	길이(m)	개소	손상량	단위	
1	신규	균열	0.2	-	5.0	1	5.0	m	-
2									
3									
SPAN. 21

SPAN. 22

SPAN. 23

SPAN. 24

SPAN. 25

①

②


③

④


⑤

⑥

⑦

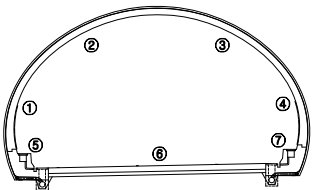KEY
PLAN

← 익산

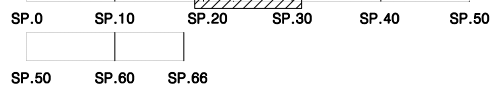

평택 →

범

례



균열



망상균열




재료분리



부식



파손

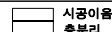


시공이음/층분리



누수/습윤부




벽면

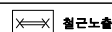

철근노출



콘크리트 변색, 녹물

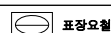

표장부식




강재부식



자갈/변형



볼트결합

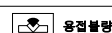

응결불량

용역명

서부내륙고속도로 2025년 시설물 정기안전점검 용역(하반기)

시설물명

은산1터널(평택방향)

점검일시

2025. 07 ~ 2025. 12

확인자

책임기술자 김경수

도면번호

07

ID : 은산1터널 S26~30

손상 현황 표

번호	구분	결함 내용	손상규모						비고
			폭(mm)	너비(m)	길이(m)	개소	손상물량	단위	
1									
2									
SPAN. 26

SPAN. 27

SPAN. 28

SPAN. 29

SPAN. 30

①

②

③

④



⑤

⑥

⑦

286~389

KEY
PLAN

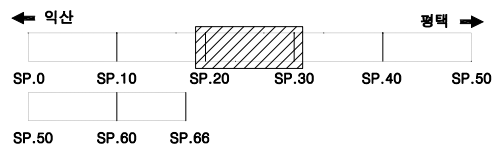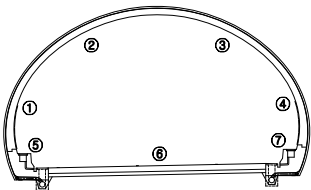

범
례

	균열		망상균열		재료분리
	편청/공동		바리, 박락/파손		시공이음/층분리
	누수/습윤부		백태		철근노출
	콘크리트 변색, 녹물		표장요철		강재부식
	자굴/변형		볼트결함		응집불량

용역명	서부내륙고속도로 2025년 시설물 정기안전점검 용역(하반기)
시설물명	은산1터널(평택방향)
점검일시	2025. 07 ~ 2025. 12
확인자	책임기술자 김경수
도면번호	08

ID : 은산1터널 S31~35

손상 현황 표

번호	구분	결함 내용	손상규모						비고
			폭(mm)	너비(m)	길이(m)	개소	손상량	단위	
1									
2									
SPAN. 31

SPAN. 32

SPAN. 33

SPAN. 34

SPAN. 35

①

②


③

④


⑤

⑥

⑦

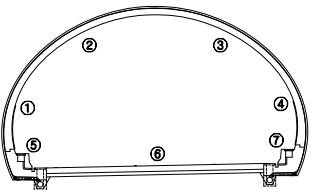0.5/10.0
53/1KEY
PLAN

← 익산

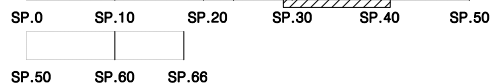

평택 →

범

례



균열



망상균열




재료분리



편침/공동



바리, 박락/파손

 


시공이음/충분리



누수/습윤부




백태

 


철근노출



콘크리트 변색, 녹물

 

표장요철

 


강재부식



자갈/변형



폴트결함

 

응결불량

용역명	서부내륙고속도로 2025년 시설물 정기안전점검 용역(하반기)
시설물명	은산1터널(평택방향)
점검일시	2025. 07 ~ 2025. 12
확인자	책임기술자 김경수
도면번호	09

ID : 은산1터널 S36~40

손상 현황 표

번호	구분	결함 내용	손상규모						비고
			폭(mm)	너비(m)	길이(m)	개소	손상량	단위	
1									
2									
SPAN. 36

SPAN. 37

SPAN. 38

SPAN. 39



SPAN. 40

①				
②				
③				
④				
⑤				
⑥				
⑦				

0.1X1.0

0.3X0.5
(T=10cm)
0.2X0.6

KEY PLAN

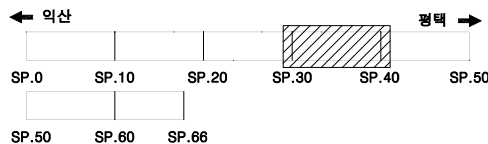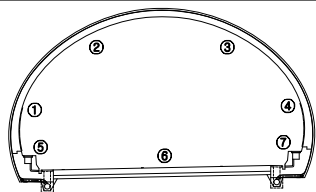

범례

	균열		망상균열		재료분리
	편청/공동		바리, 박락/파손		시공이음/층분리
	누수/습윤부		백태		철근노출
	콘크리트 변색, 녹물		표장요철		강재부식
	자굴/변형		블록결함		응집불량

용역명	서부내륙고속도로 2025년 시설물 정기안전점검 용역(하반기)
시설물명	은산1터널(평택방향)
점검일시	2025. 07 ~ 2025. 12
확인자	책임기술자 김경수
도면번호	10

ID : 은산1터널 S41~45

03/1~3/24

SPAN. 41

SPAN. 42

SPAN. 43

SPAN. 44

SPAN. 45

①

②

③

④

⑤


⑥

⑦


손상 현황 표

번호	구분	결함 내용	손상규모						비고
			폭(mm)	너비(m)	길이(m)	개소	손상량량	단위	
1									
2									
KEY
PLAN

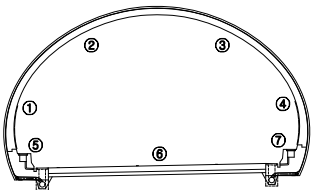

← 익산

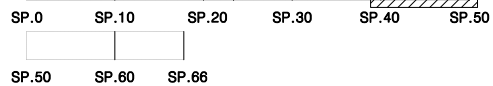

→ 평택

범

례

	균열		망상균열		재료분리
	편침/공동		바리, 박락/파손		시공이음/충분리
	누수/습윤부		백태		철근노출
	콘크리트 변색, 녹물		표장요철		강재부식
	자갈/변형		볼트결함		용접불량

용역명	서부내륙고속도로 2025년 시설물 정기안전점검 용역(하반기)
시설물명	은산1터널(평택방향)
점검일시	2025. 07 ~ 2025. 12
확인자	책임기술자 김경수
도면번호	11

ID : 은산1터널 S46~50

손상 현황 표

번호	구분	결함 내용	손상규모						비고
			폭(mm)	너비(m)	길이(m)	개소	손상량량	단위	
1									
2									
SPAN. 46

SPAN. 47

SPAN. 48

SPAN. 49

SPAN. 50

①

②


③

④


⑤

⑥

⑦

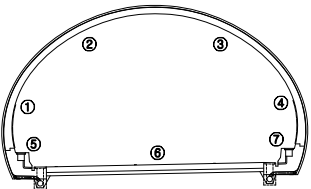KEY
PLAN

← 익산

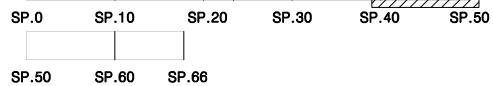범
례

균열




망상균열




재료분리



편침/공동

 

바리, 박락/파손

 


시공이음/충분리



누수/습윤부




백태

 

철근노출



콘크리트 변색, 녹물

 


표장요철




강재부식



자갈/변형

 

볼트결합

 

용접불량

용역명	서부내륙고속도로 2025년 시설물 정기안전점검 용역(하반기)
시설물명	은산1터널(평택방향)
점검일시	2025. 07 ~ 2025. 12
확인자	책임기술자 김경수
도면번호	12

ID : 은산1터널 S51~55

SPAN. 51

SPAN. 52

SPAN. 53

SPAN. 54

SPAN. 55

①

②

③

④


⑤

⑥


⑦

손상 현황 표

번호	구분	결함 내용	손상규모						비고
			폭(mm)	너비(m)	길이(m)	개소	손상물량	단위	
1									
2									
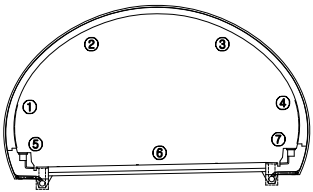KEY
PLAN

← 익산

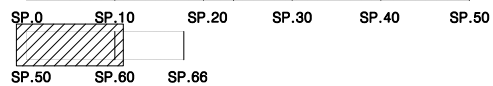

평택 →

범

례



콘크리트



아스팔트



돌



누수/습윤부



균열/파손



철근노출



콘크리트



아스팔트



돌



누수/습윤부



균열/파손



철근노출



콘크리트



아스팔트



돌

용역명	서부내륙고속도로 2025년 시설물 정기안전점검 용역(하반기)
시설물명	은산1터널(평택방향)
점검일시	2025. 07 ~ 2025. 12
확인자	책임기술자 김경수
도면번호	13

ID : 은산1터널 S56~60

손상 현황 표

번호	구분	결함 내용	손상규모						비고
			폭(mm)	너비(m)	길이(m)	개소	손상량	단위	
1									
2									
SPAN. 56

SPAN. 57

SPAN. 58

SPAN. 59

SPAN. 60

①

②

③



④

⑤

⑥

⑦

KEY
PLAN

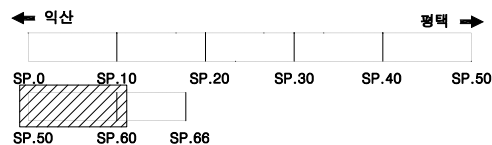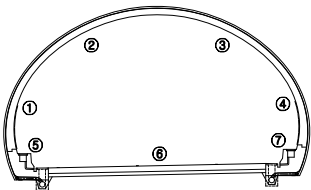

범
례

	균열		망상균열		재료분리
	편청/공동		바리, 박락/파손		시공이음/충분리
	누수/습윤부		백태		철근노출
	콘크리트 변색, 녹물		표장요철		강재부식
	자갈/변형		볼트결함		용접불량

용역명	서부내륙고속도로 2025년 시설물 정기안전점검 용역(하반기)
시설물명	은산1터널(평택방향)
점검일시	2025. 07 ~ 2025. 12
확인자	책임기술자 김경수
도면번호	14

ID : 은산1터널 S61~65

손상 현황 표

번호	구분	결함 내용	손상규모						비고
			폭(mm)	너비(m)	길이(m)	개소	손상량	단위	
1									
2									
SPAN. 61

SPAN. 62

SPAN. 63

SPAN. 64

SPAN. 65

①

②


③

④

⑤


⑥

⑦

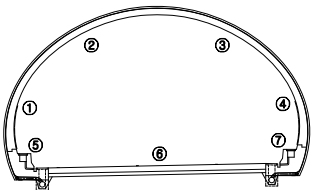KEY
PLAN

← 익산

평택 →

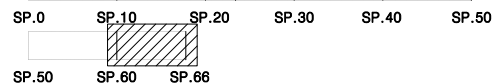
범
례

	균열		망상균열		재료분리
	편침/공동		바리, 박락/파손		시공이음/충분리
	누수/습윤부		백태		철근노출
	콘크리트 변색, 녹물		표장요철		강재부식
	자갈/변형		볼트결함		응집불량

용역명	서부내륙고속도로 2025년 시설물 정기안전점검 용역(하반기)
시설물명	은산1터널(평택방향)
점검일시	2025. 07 ~ 2025. 12
확인자	책임기술자 김경수
도면번호	15

ID : 은산1터널 S66~67



SPAN. 66

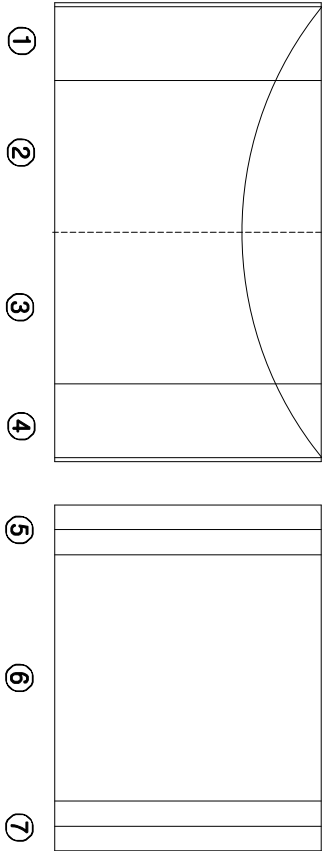

손상 현황 표

번호	구분	결함 내용	손상규모						비고
			폭(mm)	너비(m)	길이(m)	개소	손상량량	단위	
1									
2									
KEY
PLAN

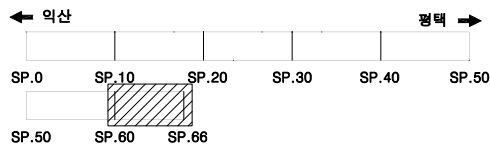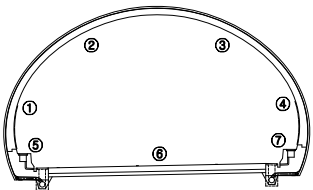

범
례

	균열		망상균열		재료분리
	편침/공동		바리, 박락/파손		시공이음/충분리
	누수/습윤부		벽태		철근노출
	콘크리트 변색, 녹물		표장요철		강재부식
	좌굴/변형		볼트결합		응결불량

용역명	서부내륙고속도로 2025년 시설물 정기안전점검 용역(하반기)
시설물명	은산1터널(평택방향)
점검일시	2025. 07 ~ 2025. 12
확인자	책임기술자 김경수
도면번호	16