
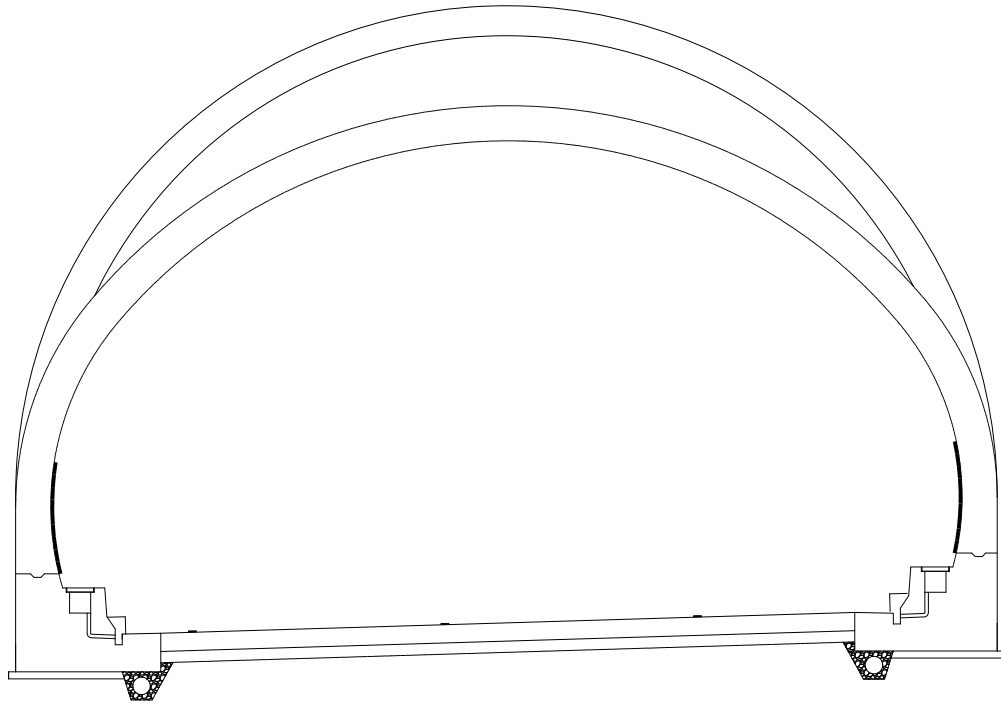
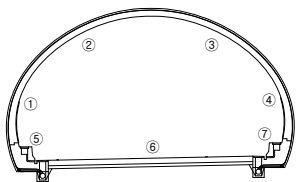


20. 팔봉산터널 (평택방향)


259289
6156 ~ 160

[illegible]

← 익산

 


평택 ➡

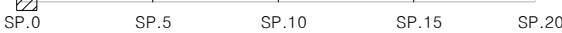

범		간선		광상간선		재료분리	용역명	서부내륙고속도로 2025년 시설물 정기안전점검 용역(하반기)
		편성/공동		바리, 박막/파손		시공이음/충분리	시설물명	팔봉산터널(평택방향)
레		누수/습윤부		백태		철근노출	점검일시	2025. 07 ~ 2025. 12
		콘크리트 변색, 녹물		표장오일		감재부식	확인자	책임기술자 김경수
		좌굴/변형		볼트결함		용접불량	도면번호	01

ID : 팔봉산터널 종점 갱문


0104~121
0135~146

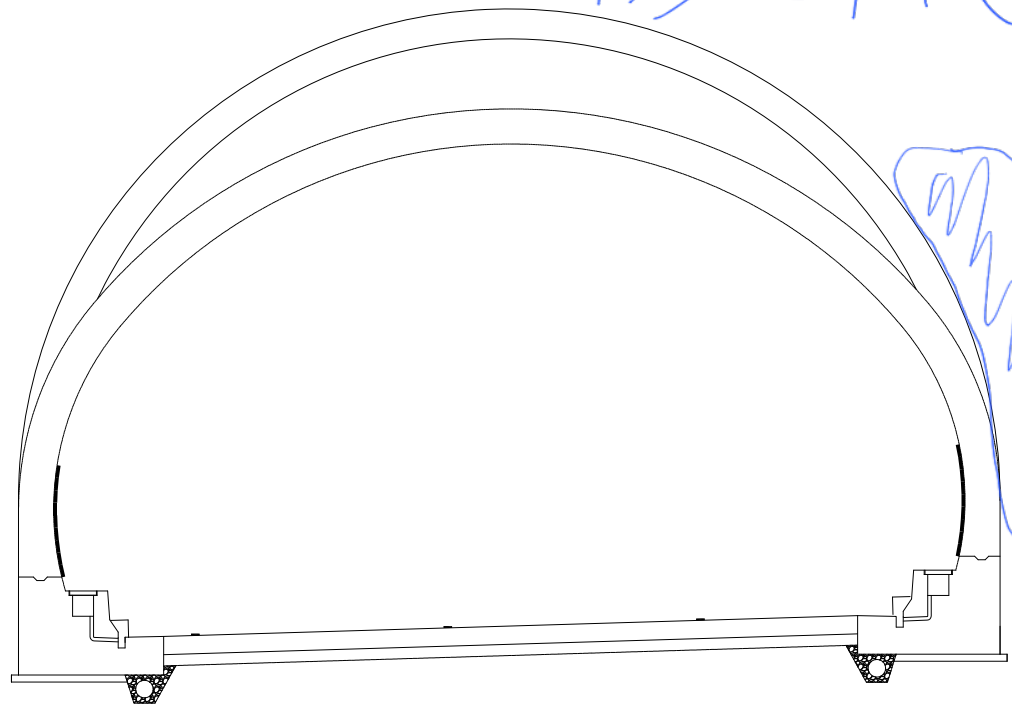

손상 현황 표


번호	구분	결함 내용	손상규모						비고
			폭(mm)	너비(m)	길이(m)	개소	손상물량	단위	
1									
2									
KEY
PLAN

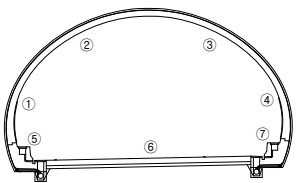

← 익산

평택 →

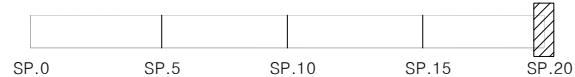

범
례

	균열		망상균열		재료분리
	관정/공동		박리, 박락/파손		시공이음/충분리
	누수/습윤부		백태		철근노출
	콘크리트 변색, 녹물		표장요철		강재부식
	자갈/변형		볼트결함		응집불량

용역명	서부내륙고속도로 2025년 시설물 정기안전점검 용역(하반기)
시설물명	팔봉산터널(평택방향)
점검일시	2025. 07 ~ 2025. 12
확인자	책임기술자 김경수
도면번호	02

ID : 팔봉산터널 S1~5

손상 현황 표

번호	구분	결함 내용	손상규모						비고
			폭(mm)	너비(m)	길이(m)	개소	손상물량	단위	
1									
2									
SPAN. 1

SPAN. 2

SPAN. 3

SPAN. 4

SPAN. 5

①

②


③

④

⑤


⑥

⑦

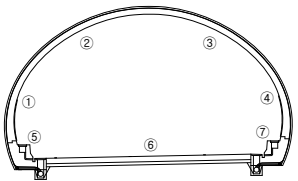KEY
PLAN

← 익산

평택 →

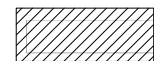

SP.0 SP.5 SP.10 SP.15 SP.20

범
례

균열



망상균열



재료분리



편침/공동

바리, 박락/
파손시공이음/
층분리누수/
습윤부

백태



철근노출

콘크리트
변색, 녹물

표장요철



강재부식



자갈/변형



볼트결함



응결불량

용역명

서부내륙고속도로 2025년 시설물 정기안전점검 용역(하반기)

시설물명

팔봉산터널(평택방향)

점검일시

2025. 07 ~ 2025. 12

확인자

책임기술자 김경수


도면번호

03


ID : 팔봉산터널 S6~10

손상 현황 표

번호	구분	결함 내용	손상규모						비고
			폭(mm)	너비(m)	길이(m)	개소	손상량	단위	
1	신규	균열	0.2	-	10.0	1	10.0	m	-
2	신규	균열	0.2	-	10.0	1	10.0	m	-
3									
4									
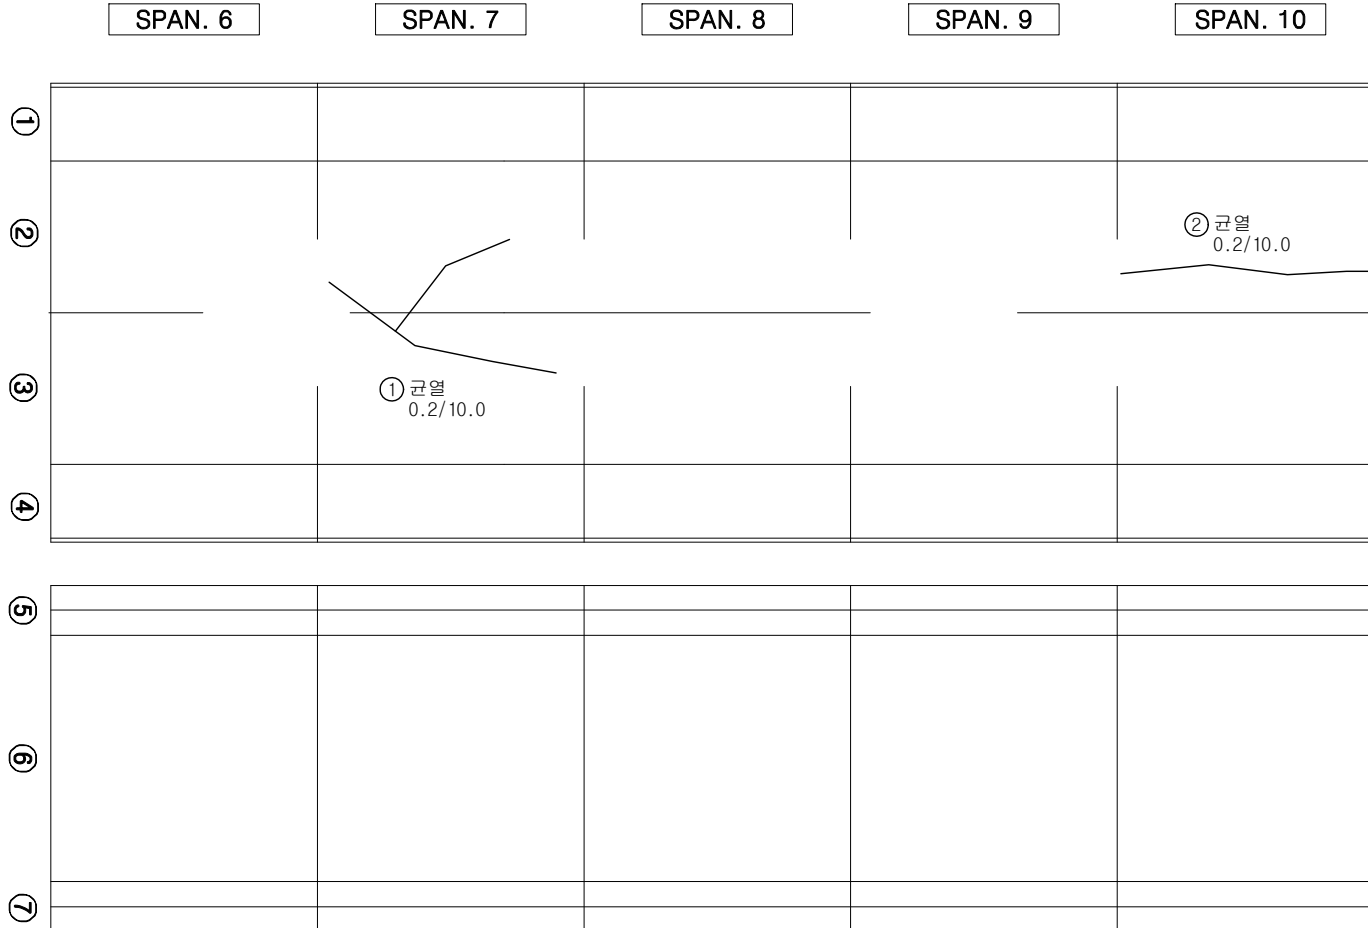


KEY PLAN

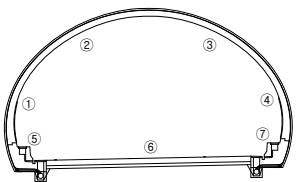

← 익산

평택 →

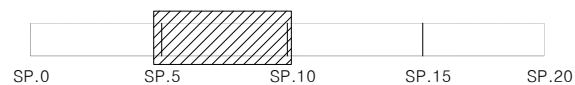

범례

	균열		망상균열		재료분리
	편청/공동		바리, 박락/파손		시공이음/충분리
	누수/습윤부		백태		철근노출
	콘크리트 변색, 녹물		표장요철		강재부식
	자갈/변형		플트결합		용접불량

용역명	서부내륙고속도로 2025년 시설물 정기안전점검 용역(하반기)
시설물명	팔봉산터널(평택방향)
점검일시	2025. 07 ~ 2025. 12
확인자	책임기술자 김경수
도면번호	04

ID : 팔봉산터널 S11~15


SPAN. 11

SPAN. 12

SPAN. 13

SPAN. 14


SPAN. 15

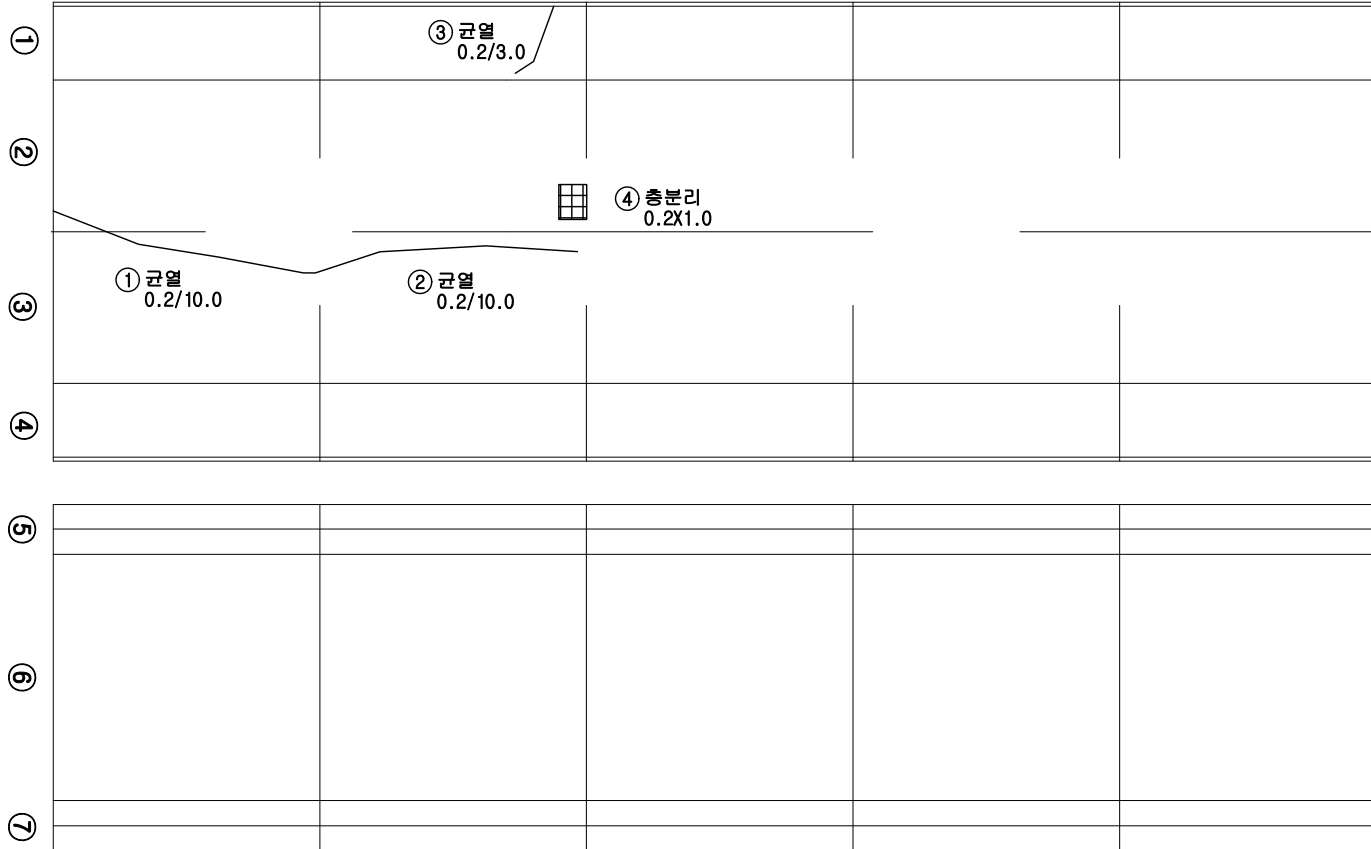

손상 현황 표


번호	구분	결함 내용	손상규모						비고
			폭(mm)	너비(m)	길이(m)	개소	손상량량	단위	
1	신규	균열	0.2	-	10.0	1	10.0	m	-
2	신규	균열	0.2	-	10.0	1	10.0	m	-
3	신규	균열	0.2	-	3.0	1	3.0	m	-
4	신규	층분리	-	0.2	1.0	1	0.2	m²	-
5									
6									
KEY PLAN

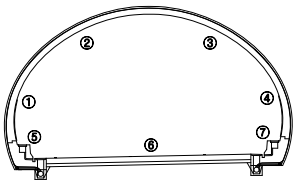

← 익산

평택 →

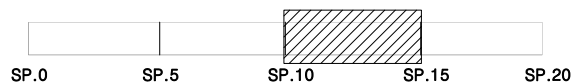

범례

	균열		망상균열		재료분리
	편침/공동		바리, 박락/파손		시공이음/층분리
	누수/습윤부		백태		철근노출
	콘크리트 변색, 녹물		표장요철		강재부식
	자갈/변형		플트결합		용접불량

용역명	서부내륙고속도로 2025년 시설물 정기안전점검 용역(하반기)
시설물명	팔봉산터널(평택방향)
점검일시	2025. 07 ~ 2025. 12
확인자	책임기술자 김경수
도면번호	05

ID : 팔봉산터널 16~20

SPAN. 16

SPAN. 17

SPAN. 18

SPAN. 19


SPAN. 20



손상 현황 표


번호	구분	결함 내용	손상규모						비고
			폭(mm)	너비(m)	길이(m)	개소	손상물량	단위	
1	신규	포장 균열	0.2	-	3.0	2	6.0	m	-
2									
3									
KEY PLAN

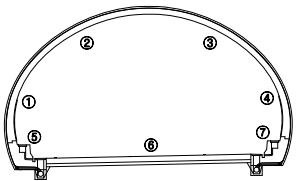

← 익산

평택 →

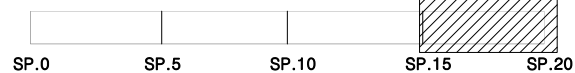

범례

균열	망상균열	재료분리
편침/공동	바리, 박락/파손	시공이음/충분리
누수/습윤부	배터	절단노출
콘크리트 변색, 녹물	표장요철	강재부식
자갈/변형	볼트결함	용접불량

용역명	서부내륙고속도로 2025년 시설물 정기안전점검 용역(하반기)
시설물명	팔봉산터널(평택방향)
점검일시	2025. 07 ~ 2025. 12
확인자	책임기술자 김경수
도면번호	06