

26. 절토사면(STA.7+610~7+840)


ID : 절토사면(STA.7+610~7+840)

손상 현황 표

번호	구분	결함 내용	손상규모						비고
			폭(mm)	너비(m)	길이(m)	개소	손상물량	단위	
1									
2									
← 익산 방향


평택 방향 →

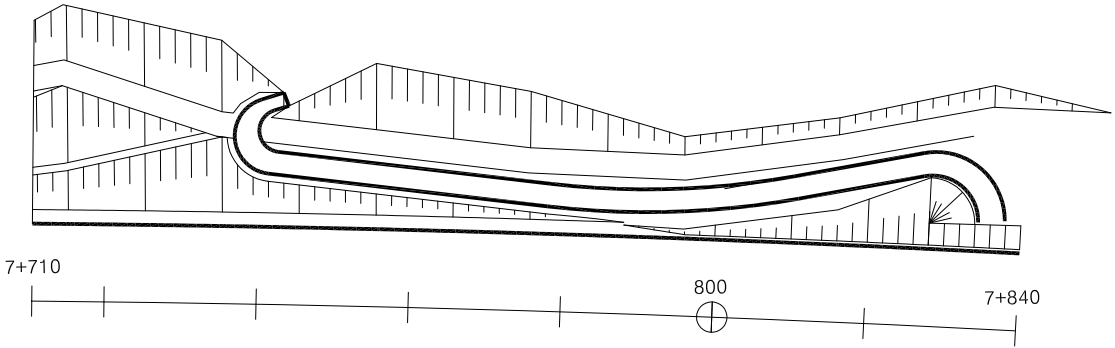

K
E
Y
P
L
A
N

← 익산

평택 →

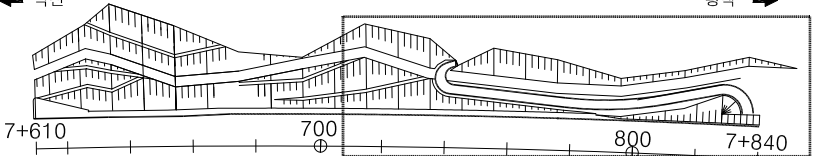

분
례

	균열		상상균열		재료분리
	편침/공동		박리, 박락/파손		시공이음/층분리
	누수/습윤부		백태		철근노출
	콘크리트 변색, 녹물		표창요철		강재부식
	좌굴/변형		볼트결함		용접불량

용역명	서부내륙고속도로 2025년 시설물 정기안전점검 용역(하반기)
시설물명	절토사면(STA.7+610~7+840)
점검일시	2025. 07 ~ 2025. 12
확인자	책임기술자 김경수
도면번호	26-01


ID : 절토사면(STA.7+610~7+840)

손상 현황 표


번호	구분	결함 내용	손상규모						비고
			폭(mm)	너비(m)	길이(m)	개소	손상물량	단위	
1									
2									
← 익산 방향

평택 방향 →

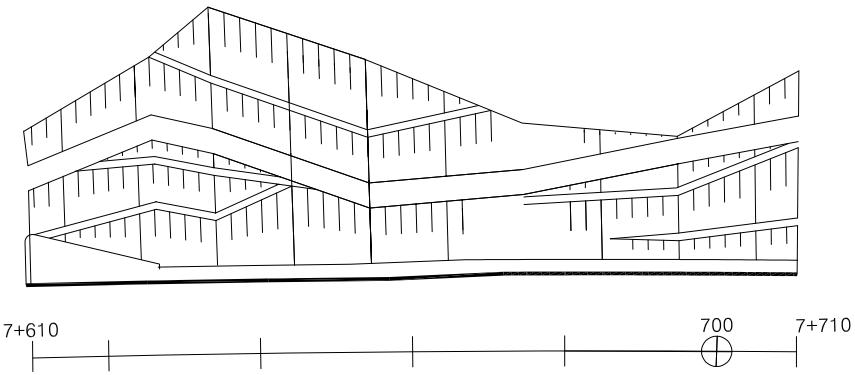

K
E
Y
P
L
A
N

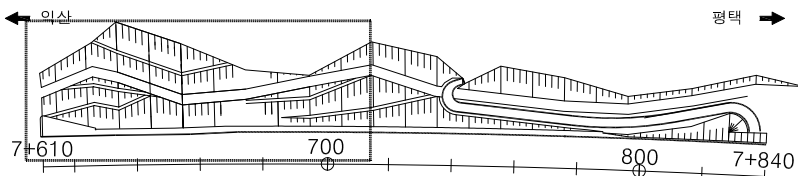

분 리		균열		망상균열		재료분리
		편침/공동		박리, 박락/ 파손		시공이음/ 층분리
		누수/ 습윤부		백태		철근노출
		콘크리트 변색, 녹물		표창요철		강재부식
		좌굴/변형		볼트결함		용접불량

용역명	서부내륙고속도로 2025년 시설물 정기안전점검 용역(하반기)
시설물명	절토사면(STA.7+610~7+840)
점검일시	2025. 07 ~ 2025. 12
확인자	책임기술자 김경수
도면번호	26-02