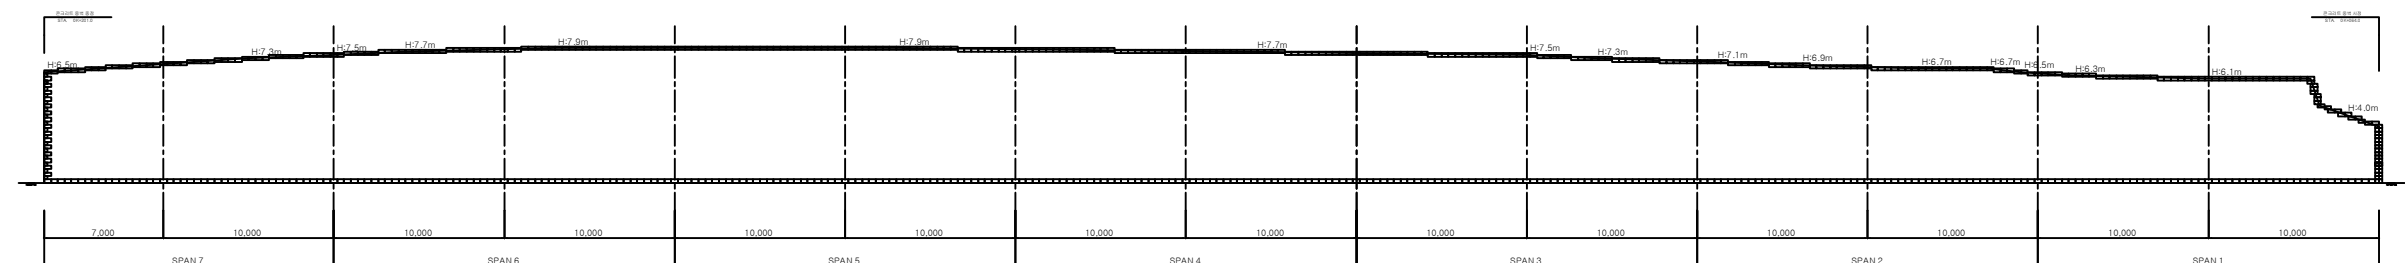


7. 보강토옹벽(1공구)



Technical drawing of a bridge structure, showing a cross-section and a plan view.

Cross-section (Top):

 
 
 
 
- Top width: 300
- Top label: $q = 5.0 \text{ KN/m}^2$
- Left side label: U 형 용접관 $D=300$
- Left side label: 속채를 감싸 구간
- Left side dimension: 5,700
- Right side dimensions (from top to bottom):
 - SC 6T $H=5.8 \text{ L}=7.84$
 - SC 6T $H=5.4 \text{ L}=7.84$
 - SC 6T $H=4.6 \text{ L}=7.84$ (Note: 보강토 구간)
 - SC 6T $H=3.8 \text{ L}=7.84$
 - SC 6T $H=3.2 \text{ L}=7.84$
 - SC 6T $H=2.6 \text{ L}=7.84$
 - SC 8T $H=2.0 \text{ L}=7.84$
 - SC 8T $H=1.4 \text{ L}=7.84$
 - SC 8T $H=0.8 \text{ L}=7.84$
 - SC 6T $H=0.2 \text{ L}=7.84$
- Bottom right dimension: 150
- Bottom label: $\phi 150$

Plan View (Bottom):

- Top dimensions: 50, 350, 200, 7,200, 150, 800
- Left side dimension: 4,000
- Bottom dimensions: 150, 800, 200, 7,500

단면도(H:6.3m)

10:1공구 보강토 옹벽


보 수 이 려			
	기 준 규 령		보 수(12. 상반기)
	신 규 규 령		보 수(12. 하반기)
	보수부위재규율		보 수(13. 상반기)
	보 수(기보수)		보 수(13. 하반기)
	보 수(08. 하반기)		보 수(14. 상반기)
	보 수(09. 상반기)		보 수(14. 하반기)
	보 수(09. 하반기)		보 수(15. 상반기)
	보 수(10. 상반기)		보 수(15. 하반기)
	보 수(10. 하반기)		보 수(16. 상반기)
	보 수(11. 상반기)		보 수(16. 하반기)
	보 수(11. 하반기)		보 수(17. 상반기)

손상 현황 표


[illegible]

주) 손상의 폭과 길이는 m 이며, 단 균열의 폭은 mm 임

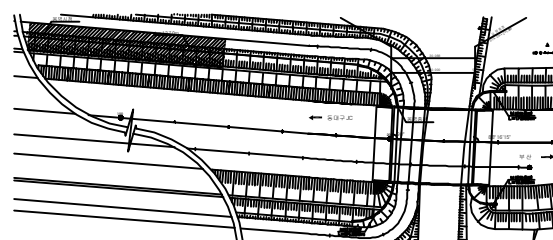KEY PLAN



SECTION

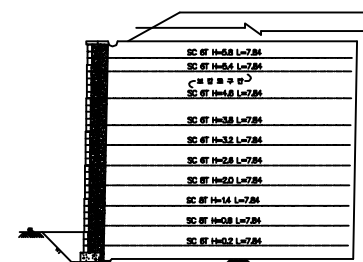

용역명	2017년 상반기 시설물 정기점검 용역
과업기간	2017. 03. 21 ~ 2017. 06. 30
발주처	 신대구부산고속도로주식회사
용역사	(주)위드이앤오
도면번호	001