

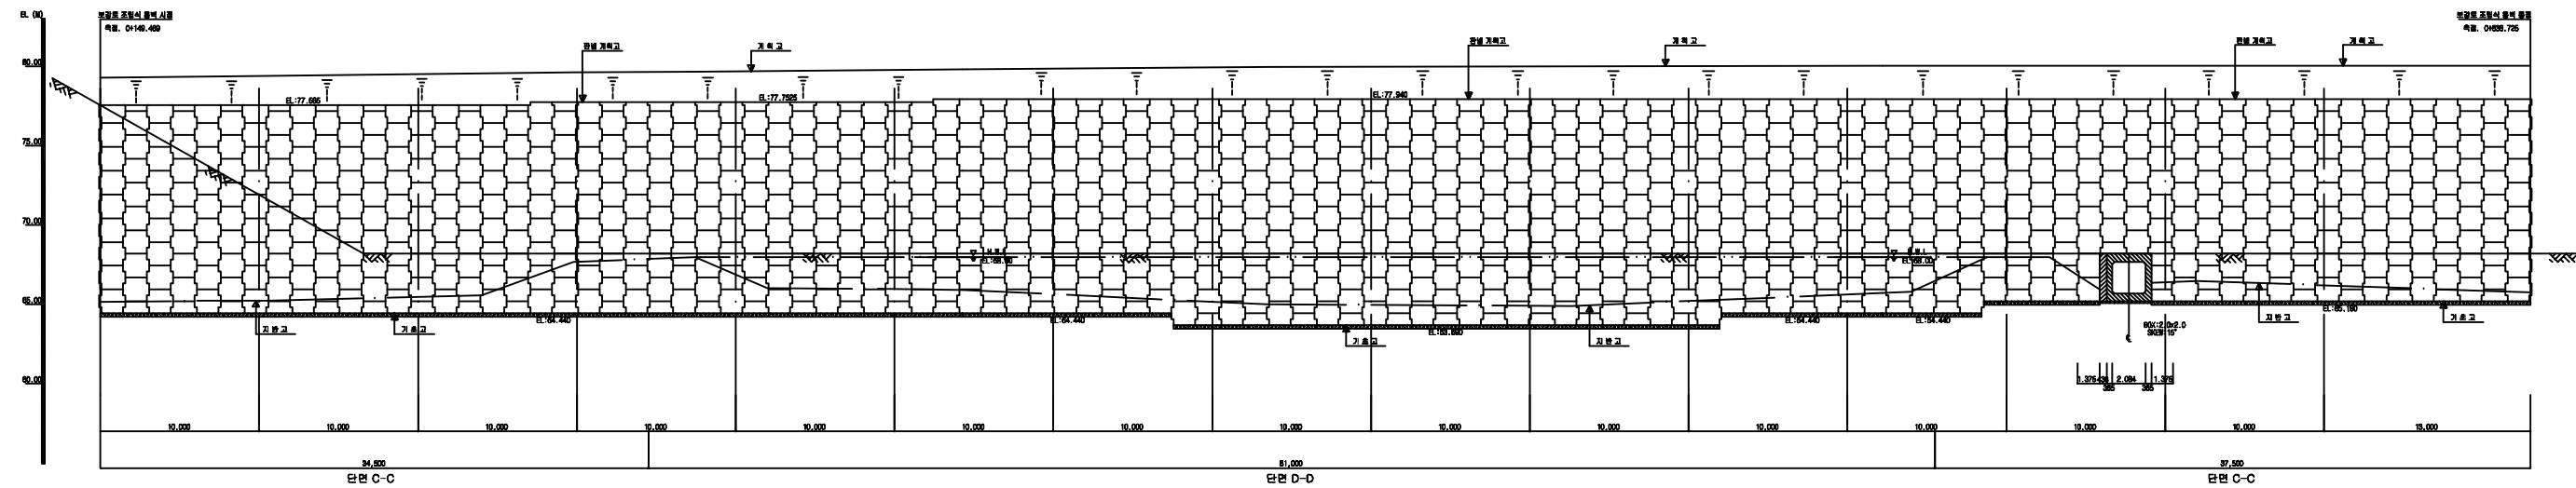



8. 보강토옹벽(5공구)

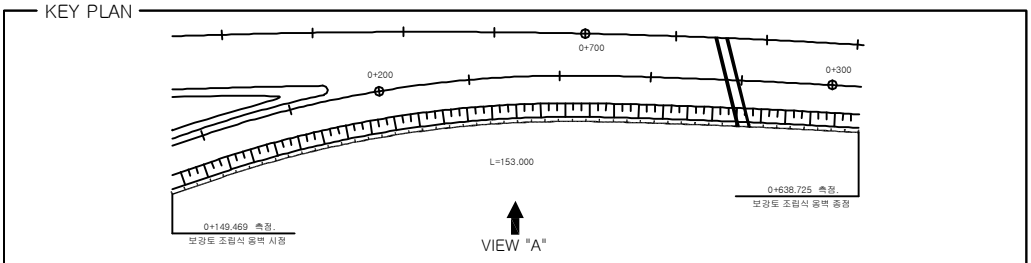

정면도(VIEW "A")

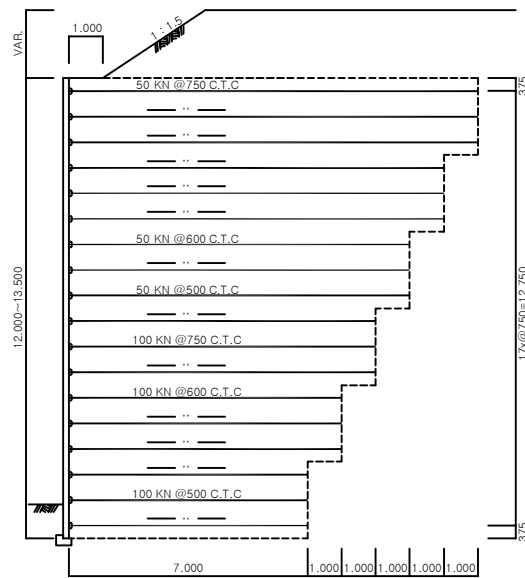

단면 C-C

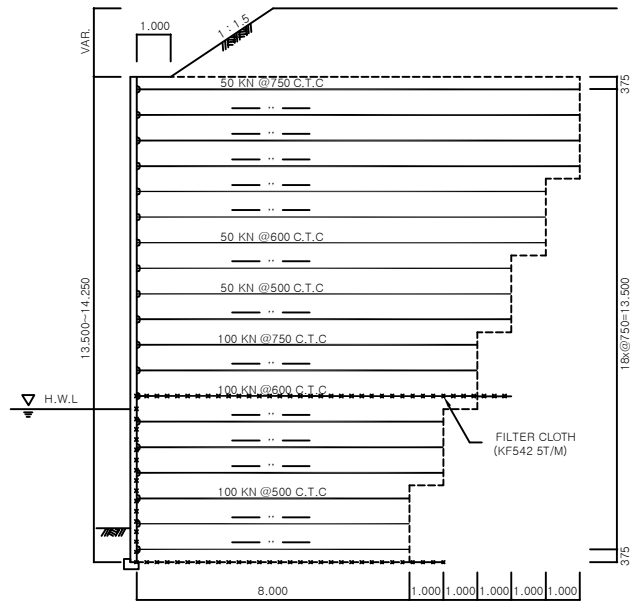

H.W.L 이하 덧채움재는
보조기층재에 준한 재료를
사용할 것.

단면 D-D

(주)위드이앤오

Project Title
2017년 상반기 시설물 정기점검 용역

Drawing Title
보강토조립식옹벽(5공구) 정면도 및 단면도

Note

10:5공구 보강토 조립식 옹벽(1)

보수이력

	기 존 관 월		보 수(12. 상반기)
	신 규 관 월		보 수(12. 하반기)
	보수업무재관월		보 수(13. 상반기)
	보 수(기보수)		보 수(13. 하반기)
	보 수(08. 하반기)		보 수(14. 상반기)
	보 수(09. 상반기)		보 수(14. 하반기)
	보 수(09. 하반기)		보 수(15. 상반기)
	보 수(10. 상반기)		보 수(15. 하반기)
	보 수(10. 하반기)		보 수(16. 상반기)
	보 수(11. 상반기)		보 수(16. 하반기)
	보 수(11. 하반기)		보 수(17. 상반기)


손상 현황 표

[illegible]


주) 손상의 폭과 길이는 m 이며, 단 균열의 폭은 mm 임

부산 ←

→ 대구

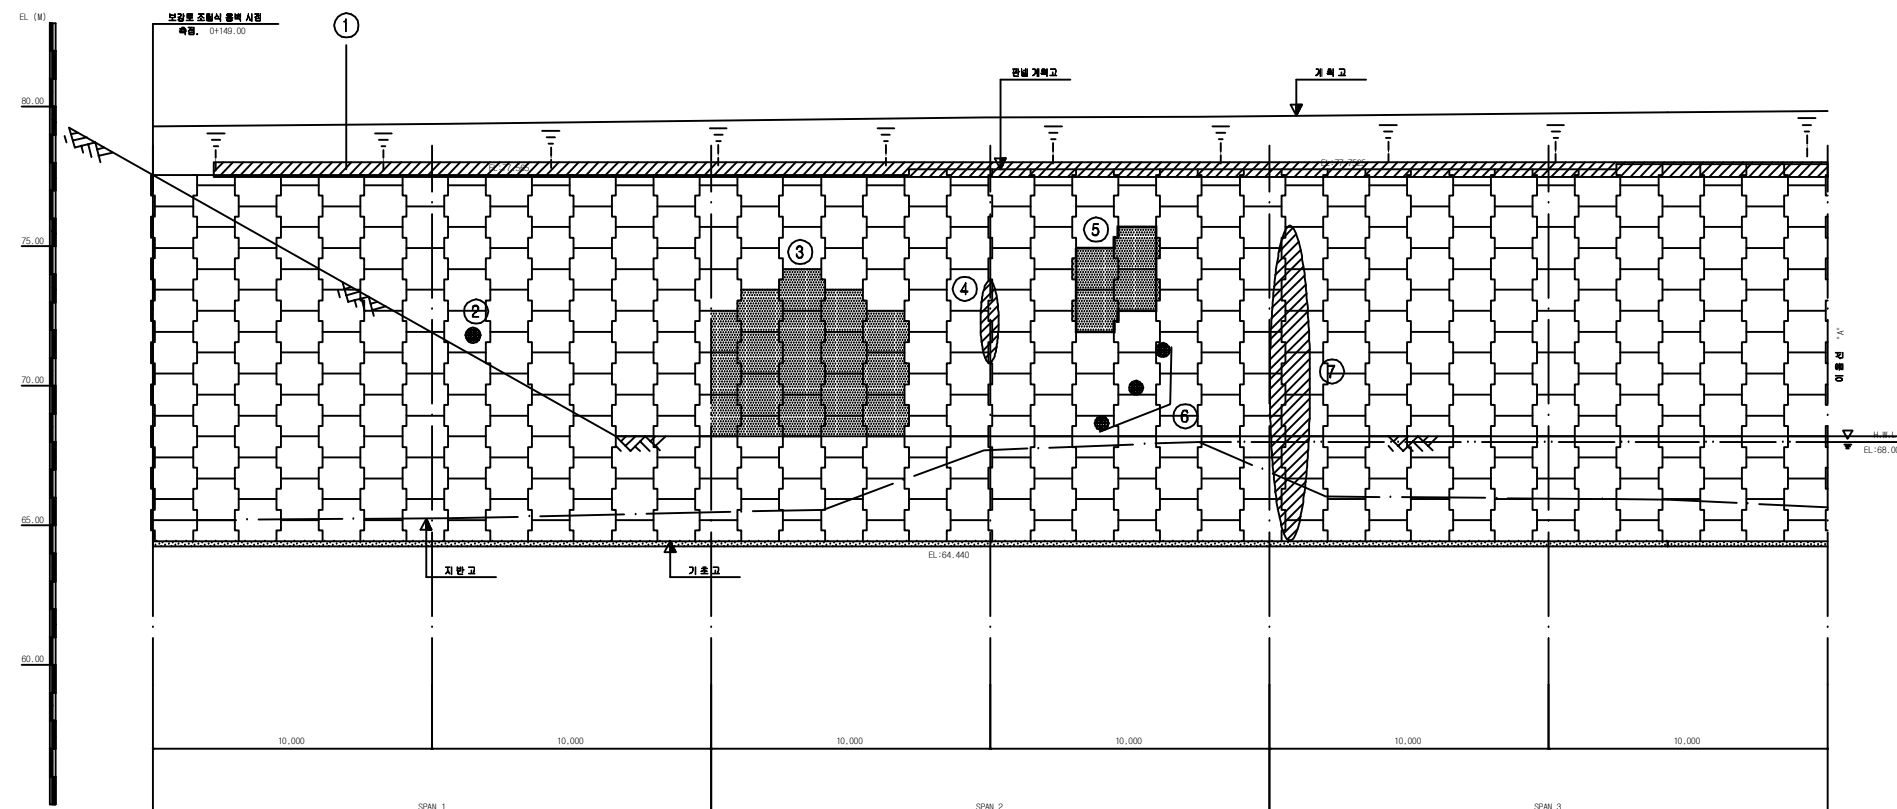

KEY PLAN

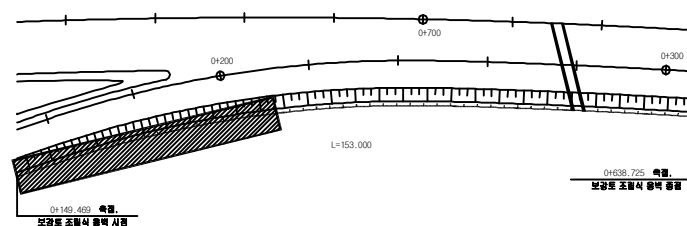

SECTION



용역명	2017년 상반기 시설물 정기점검 용역
과업기간	2017. 03. 21 ~ 2017. 06. 30
발주처	 신대구부산고속도로주식회사
용역사	(주)위드이앤오
도면번호	001

10:5공구 보강토 조립식 옹벽(2)

보수이력

	기 존 관 물		보 수(12. 상반기)
	신 규 관 물		보 수(12. 하반기)
	보수부위재관물		보 수(13. 상반기)
	보 수(기보수)		보 수(13. 하반기)
	보 수(08. 하반기)		보 수(14. 상반기)
	보 수(09. 상반기)		보 수(14. 하반기)
	보 수(09. 하반기)		보 수(15. 상반기)
	보 수(10. 상반기)		보 수(15. 하반기)
	보 수(10. 하반기)		보 수(16. 상반기)
	보 수(11. 상반기)		보 수(16. 하반기)
	보 수(11. 하반기)		보 수(17. 상반기)


손상 현황 표

[illegible]


주) 손상의 폭과 길이는 m 이며, 단 균열의 폭은 mm 임

부산 ←


→ 대구

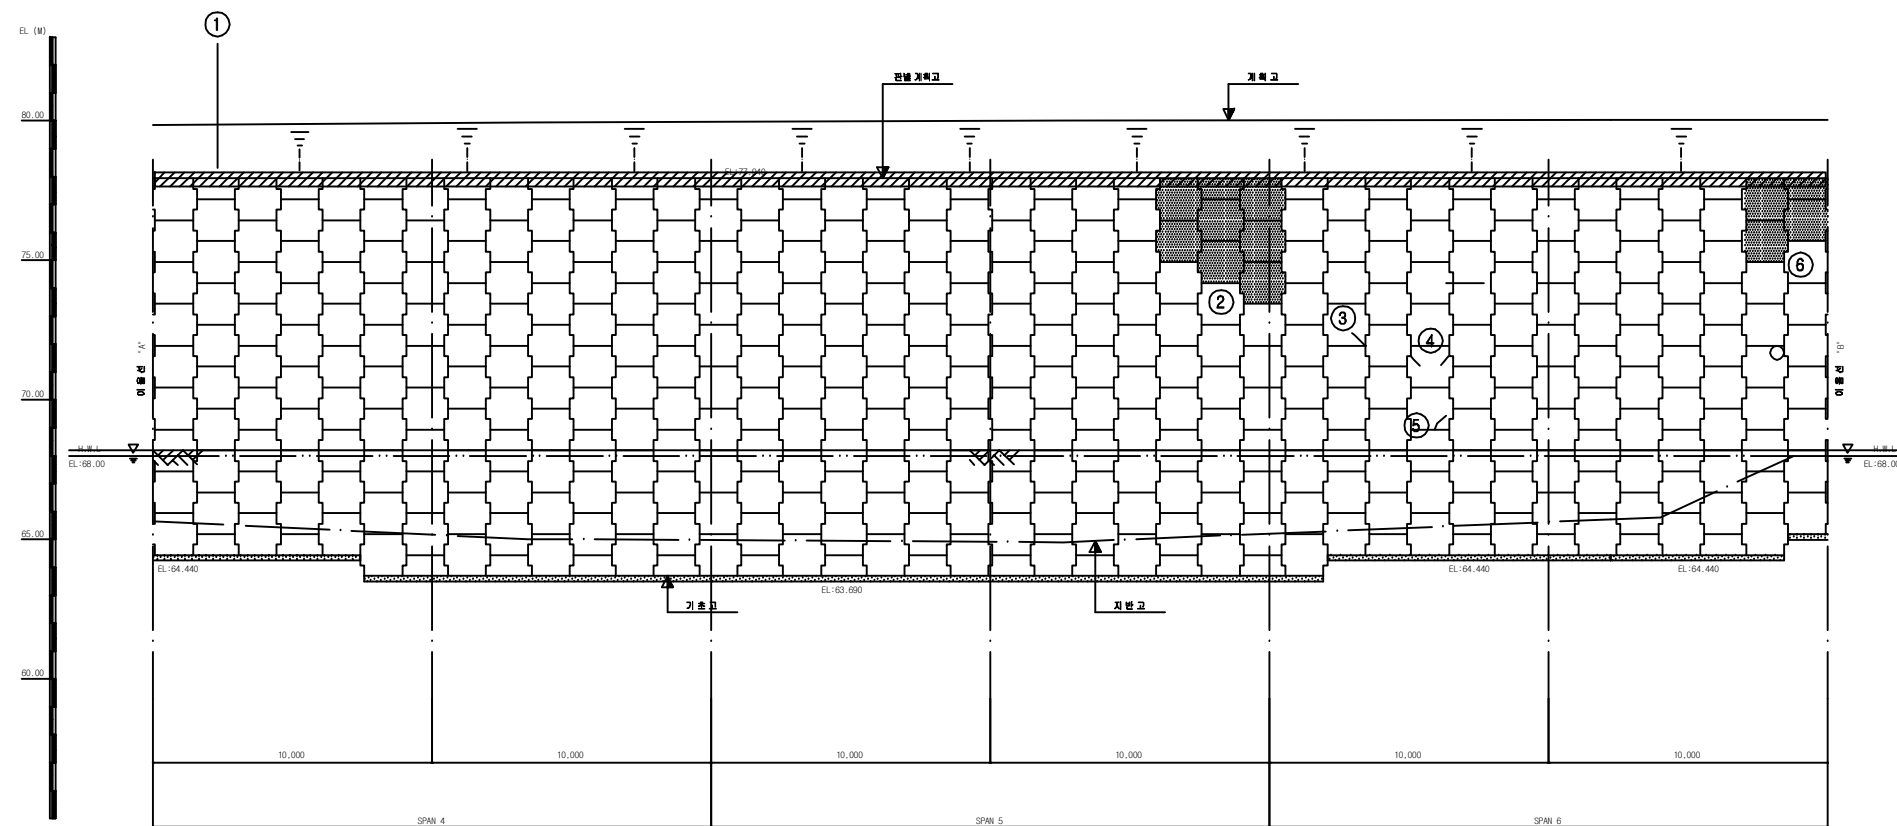

KEY PLAN

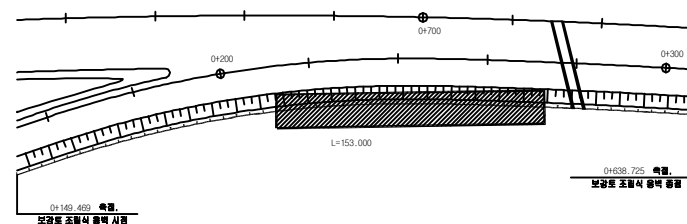

SECTION

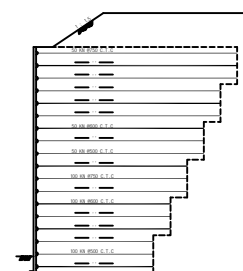


용역명	2017년 상반기 시설물 정기점검 용역
과업기간	2017. 03. 21 ~ 2017. 06. 30
발주처	 신대구부산고속도로주식회사
용역사	(주)위드이앤오
도면번호	002

10:5공구 보강토 조립식 옹벽(3)

보 수 이 력			
<u> </u>	기 존 규 칙	<u>9</u> <u> </u>	보 수(12. 상반기)
<u> </u>	신 규 규 칙	<u>10</u> <u> </u>	보 수(12. 하반기)
<u> </u>	보수부위재균열	<u>11</u> <u> </u>	보 수(13. 상반기)
<u>1</u> <u> </u>	보 수(기보수)	<u>12</u> <u> </u>	보 수(13. 하반기)
<u>2</u> <u> </u>	보 수(08. 하반기)	<u>13</u> <u> </u>	보 수(14. 상반기)
<u>3</u> <u> </u>	보 수(09. 상반기)	<u>14</u> <u> </u>	보 수(14. 하반기)
<u>4</u> <u> </u>	보 수(09. 하반기)	<u>15</u> <u> </u>	보 수(15. 상반기)
<u>5</u> <u> </u>	보 수(10. 상반기)	<u>16</u> <u> </u>	보 수(15. 하반기)
<u>6</u> <u> </u>	보 수(10. 하반기)	<u>17</u> <u> </u>	보 수(16. 상반기)
<u>7</u> <u> </u>	보 수(11. 상반기)	<u>18</u> <u> </u>	보 수(16. 하반기)
<u>8</u> <u> </u>	보 수(11. 하반기)	<u>19</u> <u> </u>	보 수(17. 상반기)

[illegible]

→ 대구

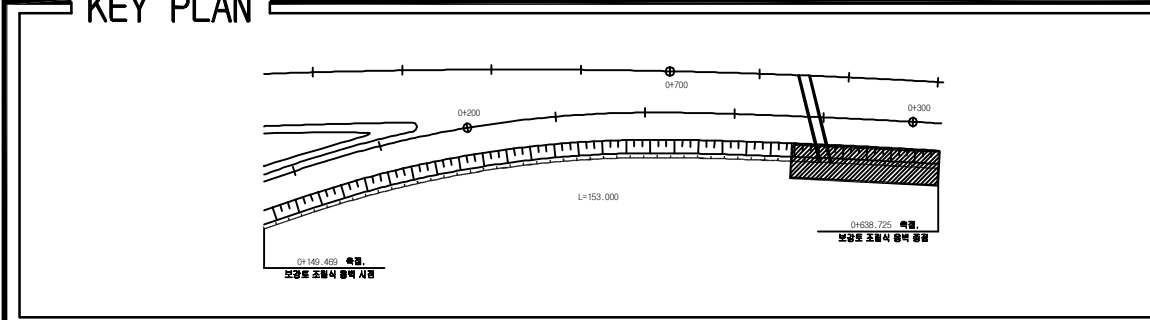

SECTION

Architectural section drawing showing a vertical cross-section of a building. The drawing includes a dashed line indicating the ground level and a solid line representing the building's profile. The section is divided into multiple horizontal layers, likely representing different materials or structural elements. A small square symbol is located at the bottom left corner of the section.

용역명	2017년 상반기 시설물 정기점검 용역
과업기간	2017. 03. 21 ~ 2017. 06. 30
발주처	 신대구부산고속도로주식회사
용역사	(주)위드이앤오
도면번호	003