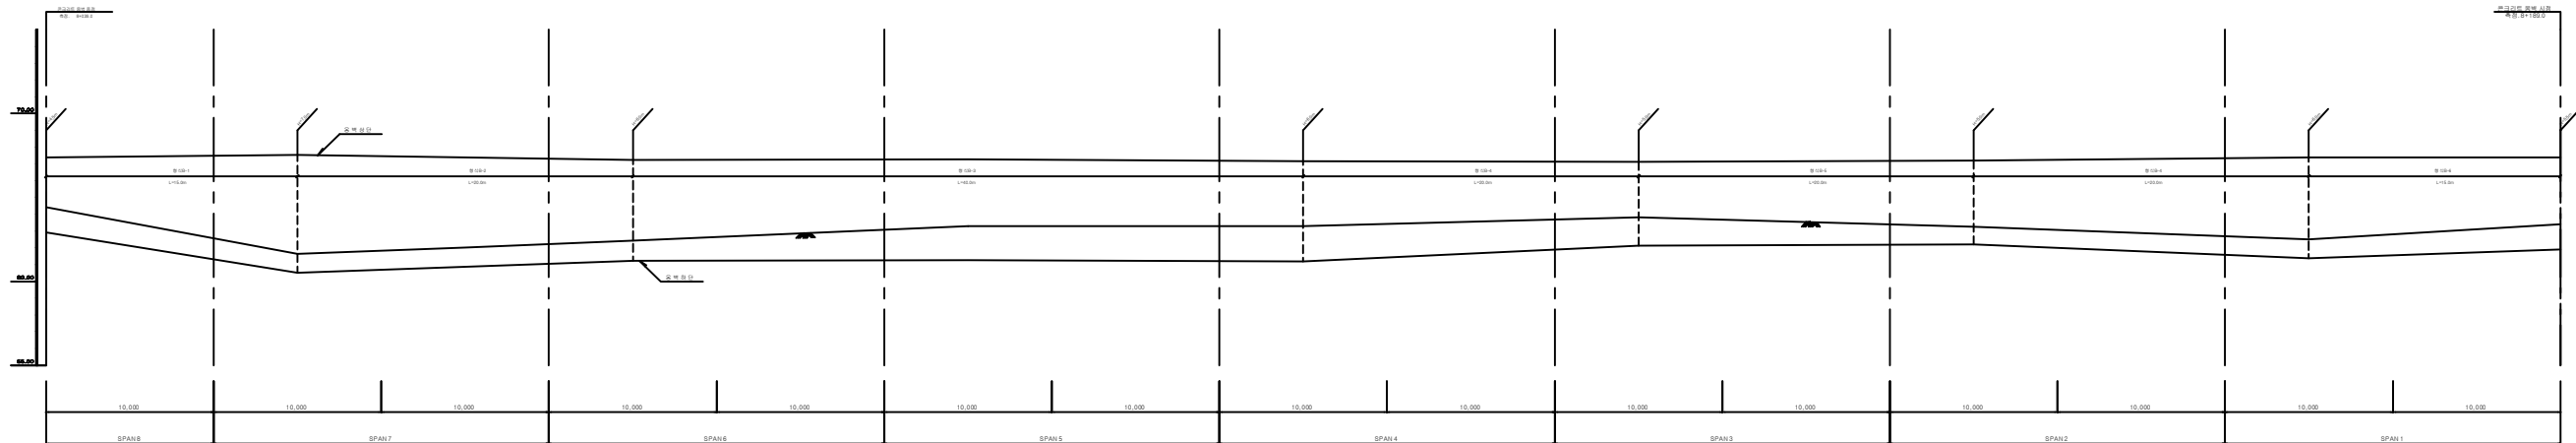
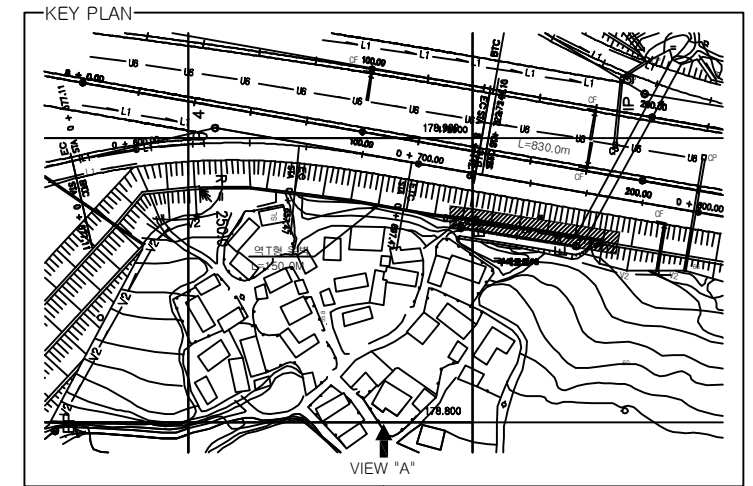
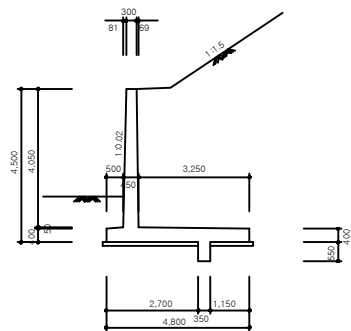



5. 콘크리트옹벽(6공구)




정면도 (VIEW "A")



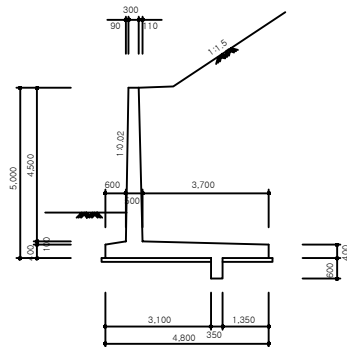
단면 1




단면 2

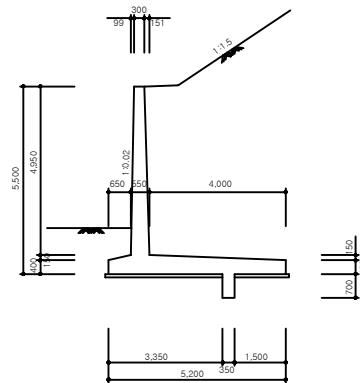

단면 3

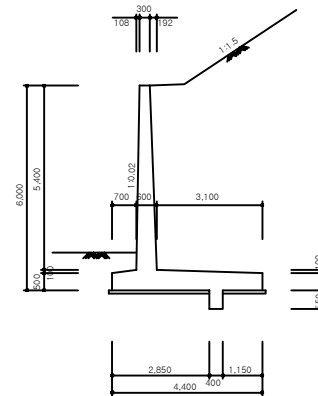

단면 4

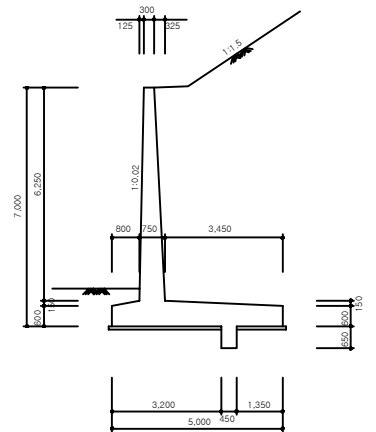

단면 5

 
 
 
 
 
 
 
 
 
 
 
 
 
(주)위드이앤오

Project Title
2017년 상반기 시설물 정기점검 용역

Drawing Title
콘크리트 옹벽(6공구) 정면도 및 단면도

Note

10:6공구 콘크리트 옹벽(1)

보 수 이 령			
	기 규 근 열		보 수(12. 상반기)
	신 규 근 열		보 수(12. 하반기)
	보 수부위재근열		보 수(13. 상반기)
	보 수(기보수)		보 수(13. 하반기)
	보 수(08. 하반기)		보 수(14. 상반기)
	보 수(09. 상반기)		보 수(14. 하반기)
	보 수(09. 하반기)		보 수(15. 상반기)
	보 수(10. 상반기)		보 수(15. 하반기)
	보 수(10. 하반기)		보 수(16. 상반기)
	보 수(11. 상반기)		보 수(16. 하반기)
	보 수(11. 하반기)		보 수(17. 상반기)

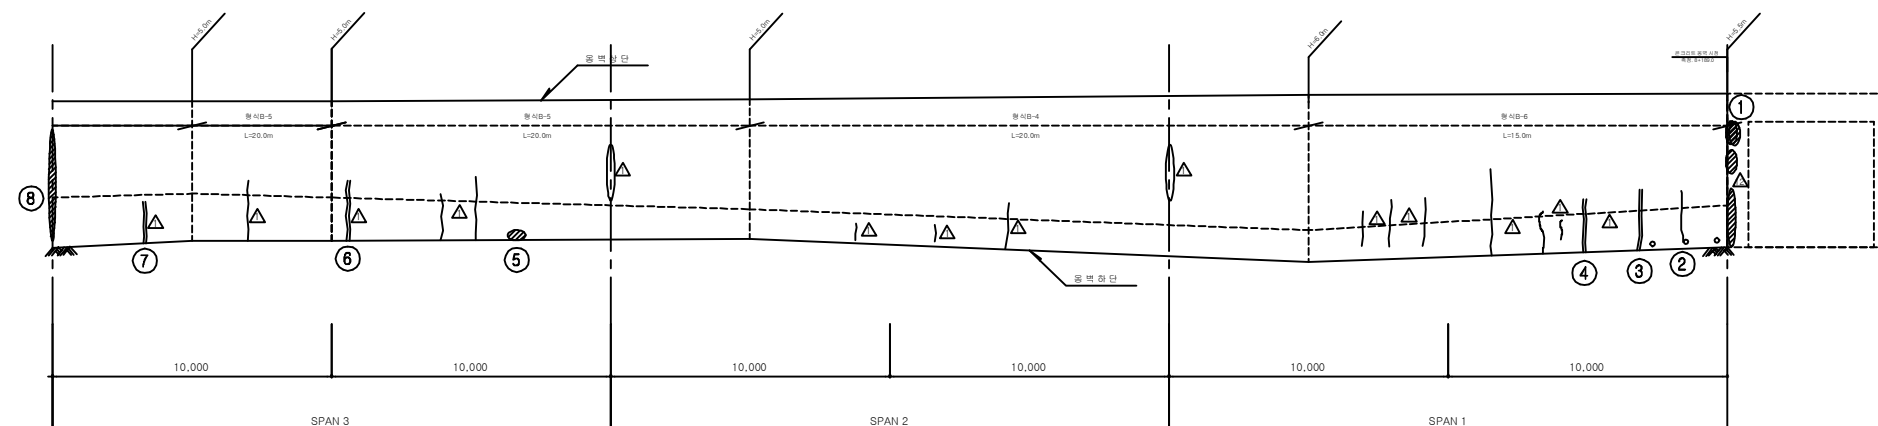
손상 현황 표

[illegible]


주) 손상의 폭과 길이는 m 이며, 단 균열의 폭은 mm 임

대 구 ←


➡ 부산



KEY PLAN




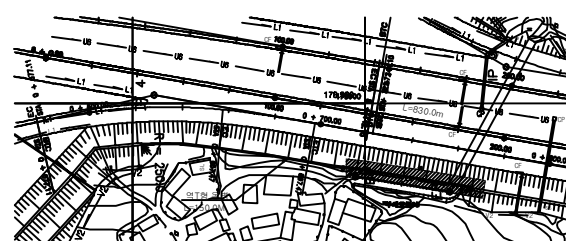


SECTION

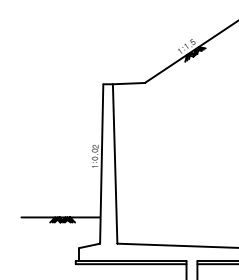

용역명	2017년 상반기 시설물 정기점검 용역
과업기간	2017. 03. 21 ~ 2017. 06. 30
발주처	 신대구부산고속도로주식회사
용역사	(주)위드이앤오
도면번호	001

    10:6공구 콘크리트 옹벽(2)

보 수 이 령			
	기 존 규 칙		보 수(12. 상반기)
	신 규 규 칙		보 수(12. 하반기)
	보수부위재규율		보 수(13. 상반기)
 	보 수(기보수)	 	보 수(13. 하반기)
 	보 수(08. 하반기)	 	보 수(14. 상반기)
 	보 수(09. 상반기)	 	보 수(14. 하반기)
 	보 수(09. 하반기)	 	보 수(15. 상반기)
 	보 수(10. 상반기)	 	보 수(15. 하반기)
 	보 수(10. 하반기)	 	보 수(16. 상반기)
 	보 수(11. 상반기)	 	보 수(16. 하반기)
 	보 수(11. 하반기)	 	보 수(17. 상반기)

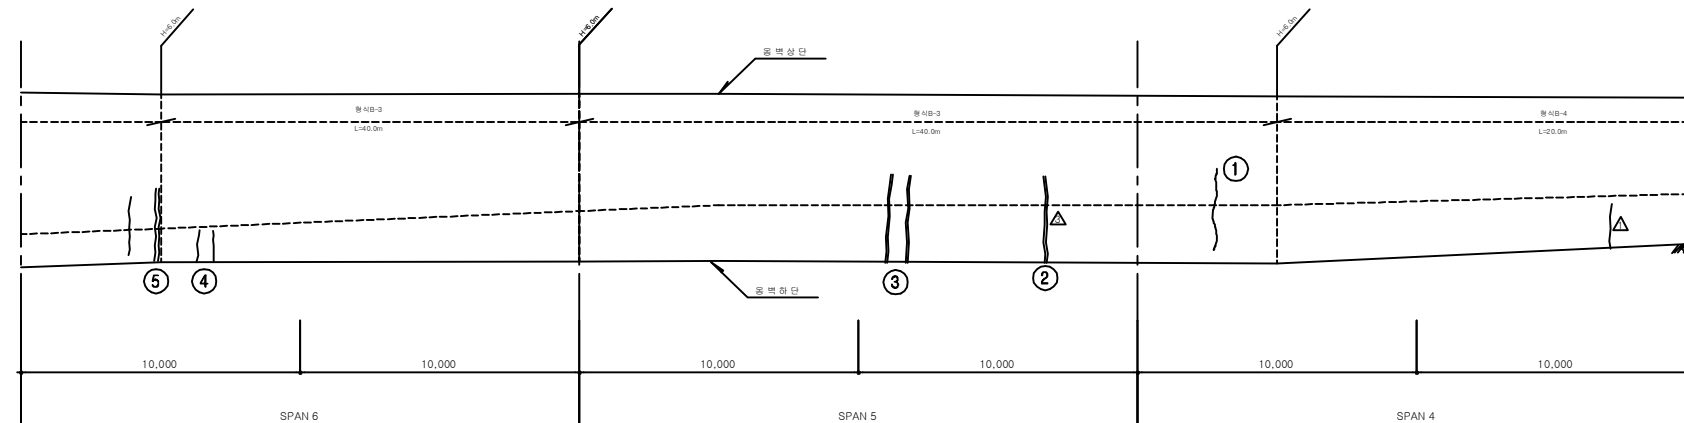
손상 현황 표

[illegible]


주) 손상의 폭과 길이는 m 이며, 단 균열의 폭은 mm 임

대구 ←


➡ 부산



KEY PLAN

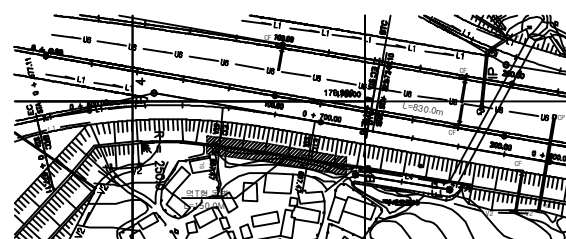

SECTION

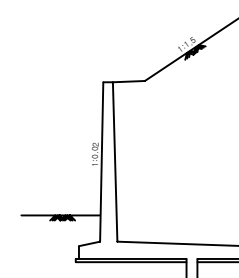

용역명	2017년 상반기 시설물 정기점검 용역
과업기간	2017. 03. 21 ~ 2017. 06. 30
발주처	 신대구부산고속도로주식회사
용역사	(주)위드이앤오
도면번호	002

10:6공구 콘크리트 옹벽(3)

보 수 이 력			
	기 존 규 열		보 수(12. 삼반기)
	신 규 규 열		보 수(12. 하반기)
	보 수부위재규열		보 수(13. 삼반기)
	보 수(기보수)		보 수(13. 하반기)
	보 수(08. 하반기)		보 수(14. 삼반기)
	보 수(09. 삼반기)		보 수(14. 하반기)
	보 수(09. 하반기)		보 수(15. 삼반기)
	보 수(10. 삼반기)		보 수(15. 하반기)
	보 수(10. 하반기)		보 수(16. 삼반기)
	보 수(11. 삼반기)		보 수(16. 하반기)
	보 수(11. 하반기)		보 수(17. 삼반기)

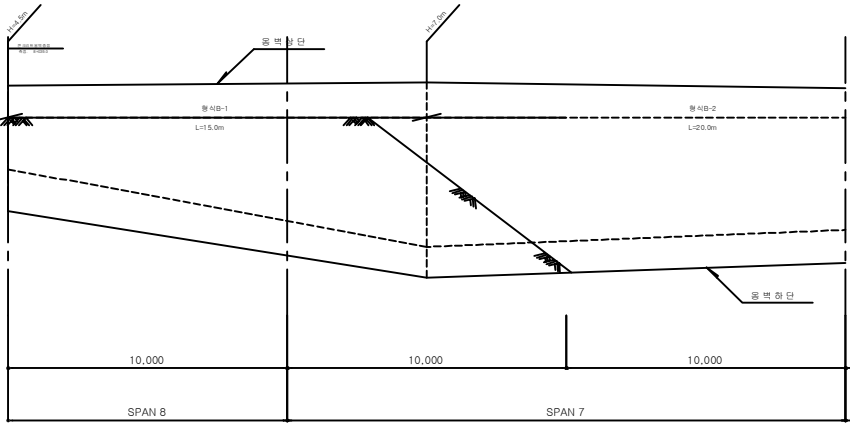
손상 현황 표

[illegible]

주) 손상의 폭과 길이는 m 이며, 단 균열의 폭은 mm 임

대 구 ←

➡ 부산



SECTION



1:5

1:2.02

용역명	2017년 상반기 시설물 정기점검 용역
과업기간	2017. 03. 21 ~ 2017. 06. 30
발주처	 신대구부산고속도로주식회사
용역사	(주)위드이앤오
도면번호	003