 
 
 
 
 
 
 
 
 
 
 
 
 


10. 대동판넬진입로 옹벽(10공구)

10:10공구 대동판넬진입로 옹벽


보 수 이 력			
	기 규 근 역		보 수(12. 삼반기)
	신 규 근 역		보 수(12. 하반기)
	보수부채재균열		보 수(13. 삼반기)
	보 수(기보수)		보 수(13. 하반기)
	보 수(08. 하반기)		보 수(14. 삼반기)
	보 수(09. 삼반기)		보 수(14. 하반기)
	보 수(09. 하반기)		보 수(15. 삼반기)
	보 수(10. 삼반기)		보 수(15. 하반기)
	보 수(10. 하반기)		보 수(16. 삼반기)
	보 수(11. 삼반기)		보 수(16. 하반기)
	보 수(11. 하반기)		보 수(17. 삼반기)

손상 현황 표


[illegible]

주) 손상의 폭과 길이는 m 이며, 단 균열의 폭은 mm 임

KEY PLAN

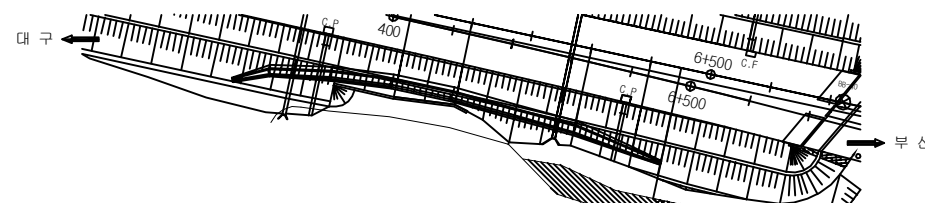

SECTION

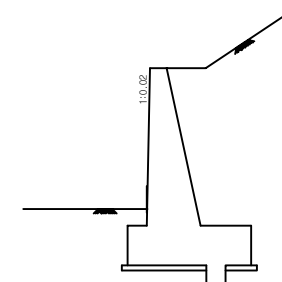

용역명	2017년 상반기 시설물 정기점검 용역
과업기간	2017. 03. 21 ~ 2017. 06. 30
발주처	 신대구부산고속도로주식회사
용역사	(주)위드이앤오
도면번호	001