
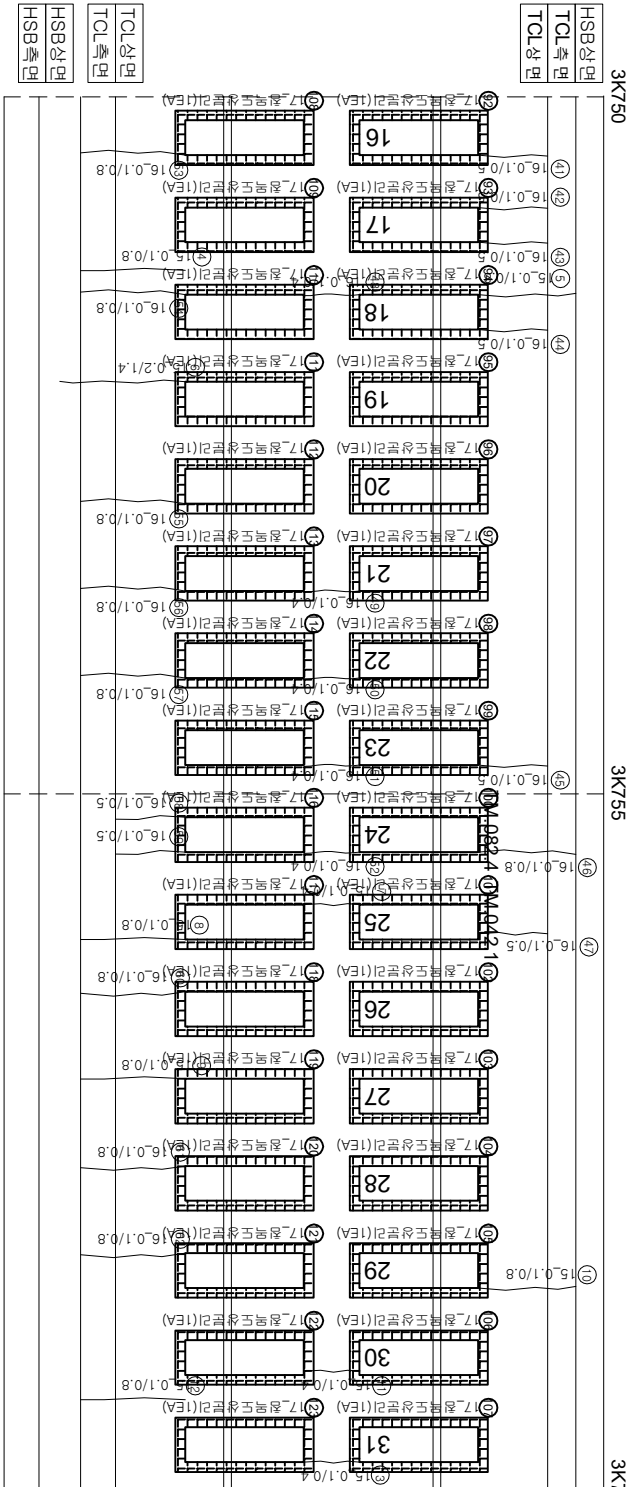


호남고속선 오송고가(T2)_토공노반_36(3.740~3.760km, L=20m)

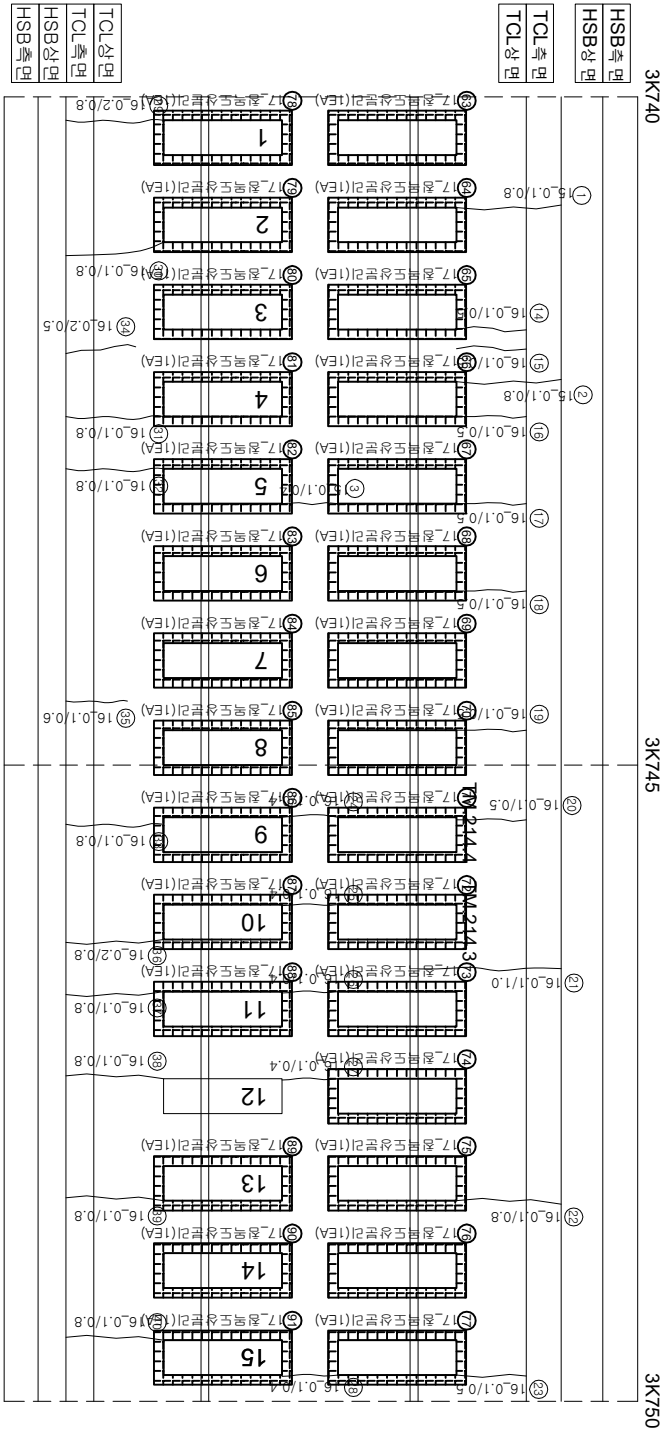

연번	순상	폭	연장	비고	연번	순상	폭	연장	비고	연번	순상	폭	연장	비고
1	균열	0.1 mm	0.8 m		61	균열	0.1 mm	0.8 m		121	침목도상본리		1.0 ea	신규
2	균열	0.1 mm	0.6 m		62	균열	0.1 mm	0.8 m		122	침목도상본리		1.0 ea	신규
3	균열	0.1 mm	0.4 m		63	침목도상본리		1.0 ea						
4	균열	0.1 mm	0.8 m		64	침목도상본리		1.0 ea		123	침목도상본리		1.0 ea	신규
5	균열	0.1 mm	0.8 m		65	침목도상본리		1.0 ea						
6	균열	0.2 mm	1.4 m		66	침목도상본리		1.0 ea						
7	균열	0.1 mm	0.4 m		67	침목도상본리		1.0 ea						
8	균열	0.1 mm	0.8 m		68	침목도상본리		1.0 ea						
9	균열	0.1 mm	0.8 m		69	침목도상본리		1.0 ea						
10	균열	0.1 mm	0.8 m		70	침목도상본리		1.0 ea						
11	균열	0.1 mm	0.4 m		71	침목도상본리		1.0 ea						
12	균열	0.1 mm	0.8 m		72	침목도상본리		1.0 ea						
13	균열	0.1 mm	0.4 m		73	침목도상본리		1.0 ea						
14	균열	0.1 mm	0.5 m		74	침목도상본리		1.0 ea						
15	균열	0.1 mm	0.5 m		75	침목도상본리		1.0 ea						
16	균열	0.1 mm	0.5 m		76	침목도상본리		1.0 ea						
17	균열	0.1 mm	0.5 m		77	침목도상본리		1.0 ea						
18	균열	0.1 mm	0.5 m		78	침목도상본리		1.0 ea						
19	균열	0.1 mm	0.5 m		79	침목도상본리		1.0 ea						
20	균열	0.1 mm	0.5 m		80	침목도상본리		1.0 ea						
21	균열	0.1 mm	1 m		81	침목도상본리		1.0 ea						
22	균열	0.1 mm	0.8 m		82	침목도상본리		1.0 ea						
23	균열	0.1 mm	0.5 m		83	침목도상본리		1.0 ea						
24	균열	0.1 mm	0.4 m		84	침목도상본리		1.0 ea						
25	균열	0.1 mm	0.4 m		85	침목도상본리		1.0 ea						
26	균열	0.1 mm	0.4 m		86	침목도상본리		1.0 ea						
27	균열	0.1 mm	0.4 m		87	침목도상본리		1.0 ea						
28	균열	0.1 mm	0.4 m		88	침목도상본리		1.0 ea						
29	균열	0.2 mm	0.8 m		89	침목도상본리		1.0 ea						
30	균열	0.1 mm	0.8 m		90	침목도상본리		1.0 ea						
31	균열	0.1 mm	0.8 m		91	침목도상본리		1.0 ea						
32	균열	0.1 mm	0.8 m		92	침목도상본리		1.0 ea						
33	균열	0.1 mm	0.8 m		93	침목도상본리		1.0 ea						
34	균열	0.2 mm	0.5 m		94	침목도상본리		1.0 ea						
35	균열	0.1 mm	0.6 m		95	침목도상본리		1.0 ea						
36	균열	0.2 mm	0.8 m		96	침목도상본리		1.0 ea						
37	균열	0.1 mm	0.8 m		97	침목도상본리		1.0 ea						
38	균열	0.1 mm	0.8 m		98	침목도상본리		1.0 ea						
39	균열	0.1 mm	0.8 m		99	침목도상본리		1.0 ea						
40	균열	0.1 mm	0.8 m		100	침목도상본리		1.0 ea						
41	균열	0.1 mm	0.5 m		101	침목도상본리		1.0 ea						
42	균열	0.1 mm	0.5 m		102	침목도상본리		1.0 ea						
43	균열	0.1 mm	0.5 m		103	침목도상본리		1.0 ea						
44	균열	0.1 mm	0.5 m		104	침목도상본리		1.0 ea						
45	균열	0.1 mm	0.5 m		105	침목도상본리		1.0 ea						
46	균열	0.1 mm	0.8 m		106	침목도상본리		1.0 ea						
47	균열	0.1 mm	0.5 m		107	침목도상본리		1.0 ea						
48	균열	0.1 mm	0.4 m		108	침목도상본리		1.0 ea						
49	균열	0.1 mm	0.4 m		109	침목도상본리		1.0 ea						
50	균열	0.1 mm	0.4 m		110	침목도상본리		1.0 ea						
51	균열	0.1 mm	0.4 m		111	침목도상본리		1.0 ea						
52	균열	0.1 mm	0.4 m		112	침목도상본리		1.0 ea						
53	균열	0.1 mm	0.8 m		113	침목도상본리		1.0 ea						
54	균열	0.1 mm	0.8 m		114	침목도상본리		1.0 ea						
55	균열	0.1 mm	0.8 m		115	침목도상본리		1.0 ea						
56	균열	0.1 mm	0.8 m		116	침목도상본리		1.0 ea						
57	균열	0.1 mm	0.8 m		117	침목도상본리		1.0 ea						
58	균열	0.1 mm	0.5 m		118	침목도상본리		1.0 ea						
59	균열	0.1 mm	0.5 m		119	침목도상본리		1.0 ea						
60	균열	0.1 mm	0.8 m		120	침목도상본리		1.0 ea						

시	행	사	용	역	명	용	역	사	관		이	복	영	관	경		역	명			
									개	입					분	아			발	편	입
KORAIL 한국철도공사 KOREA RAILROAD									2017년도 호남고속선 오송-광주승정간 콘크리트케도 점검용역									(주) 한국구조물안전연구원 (주) 한국국토안전연구원 (재) 한국건설품질연구원			
									이 복 영									관		경	
									간 윤 강 김 경 기 문 준 기									관		경	
									〰〰〰												