


호남고속선 학천터널_28(5.520~5.530km, S26)

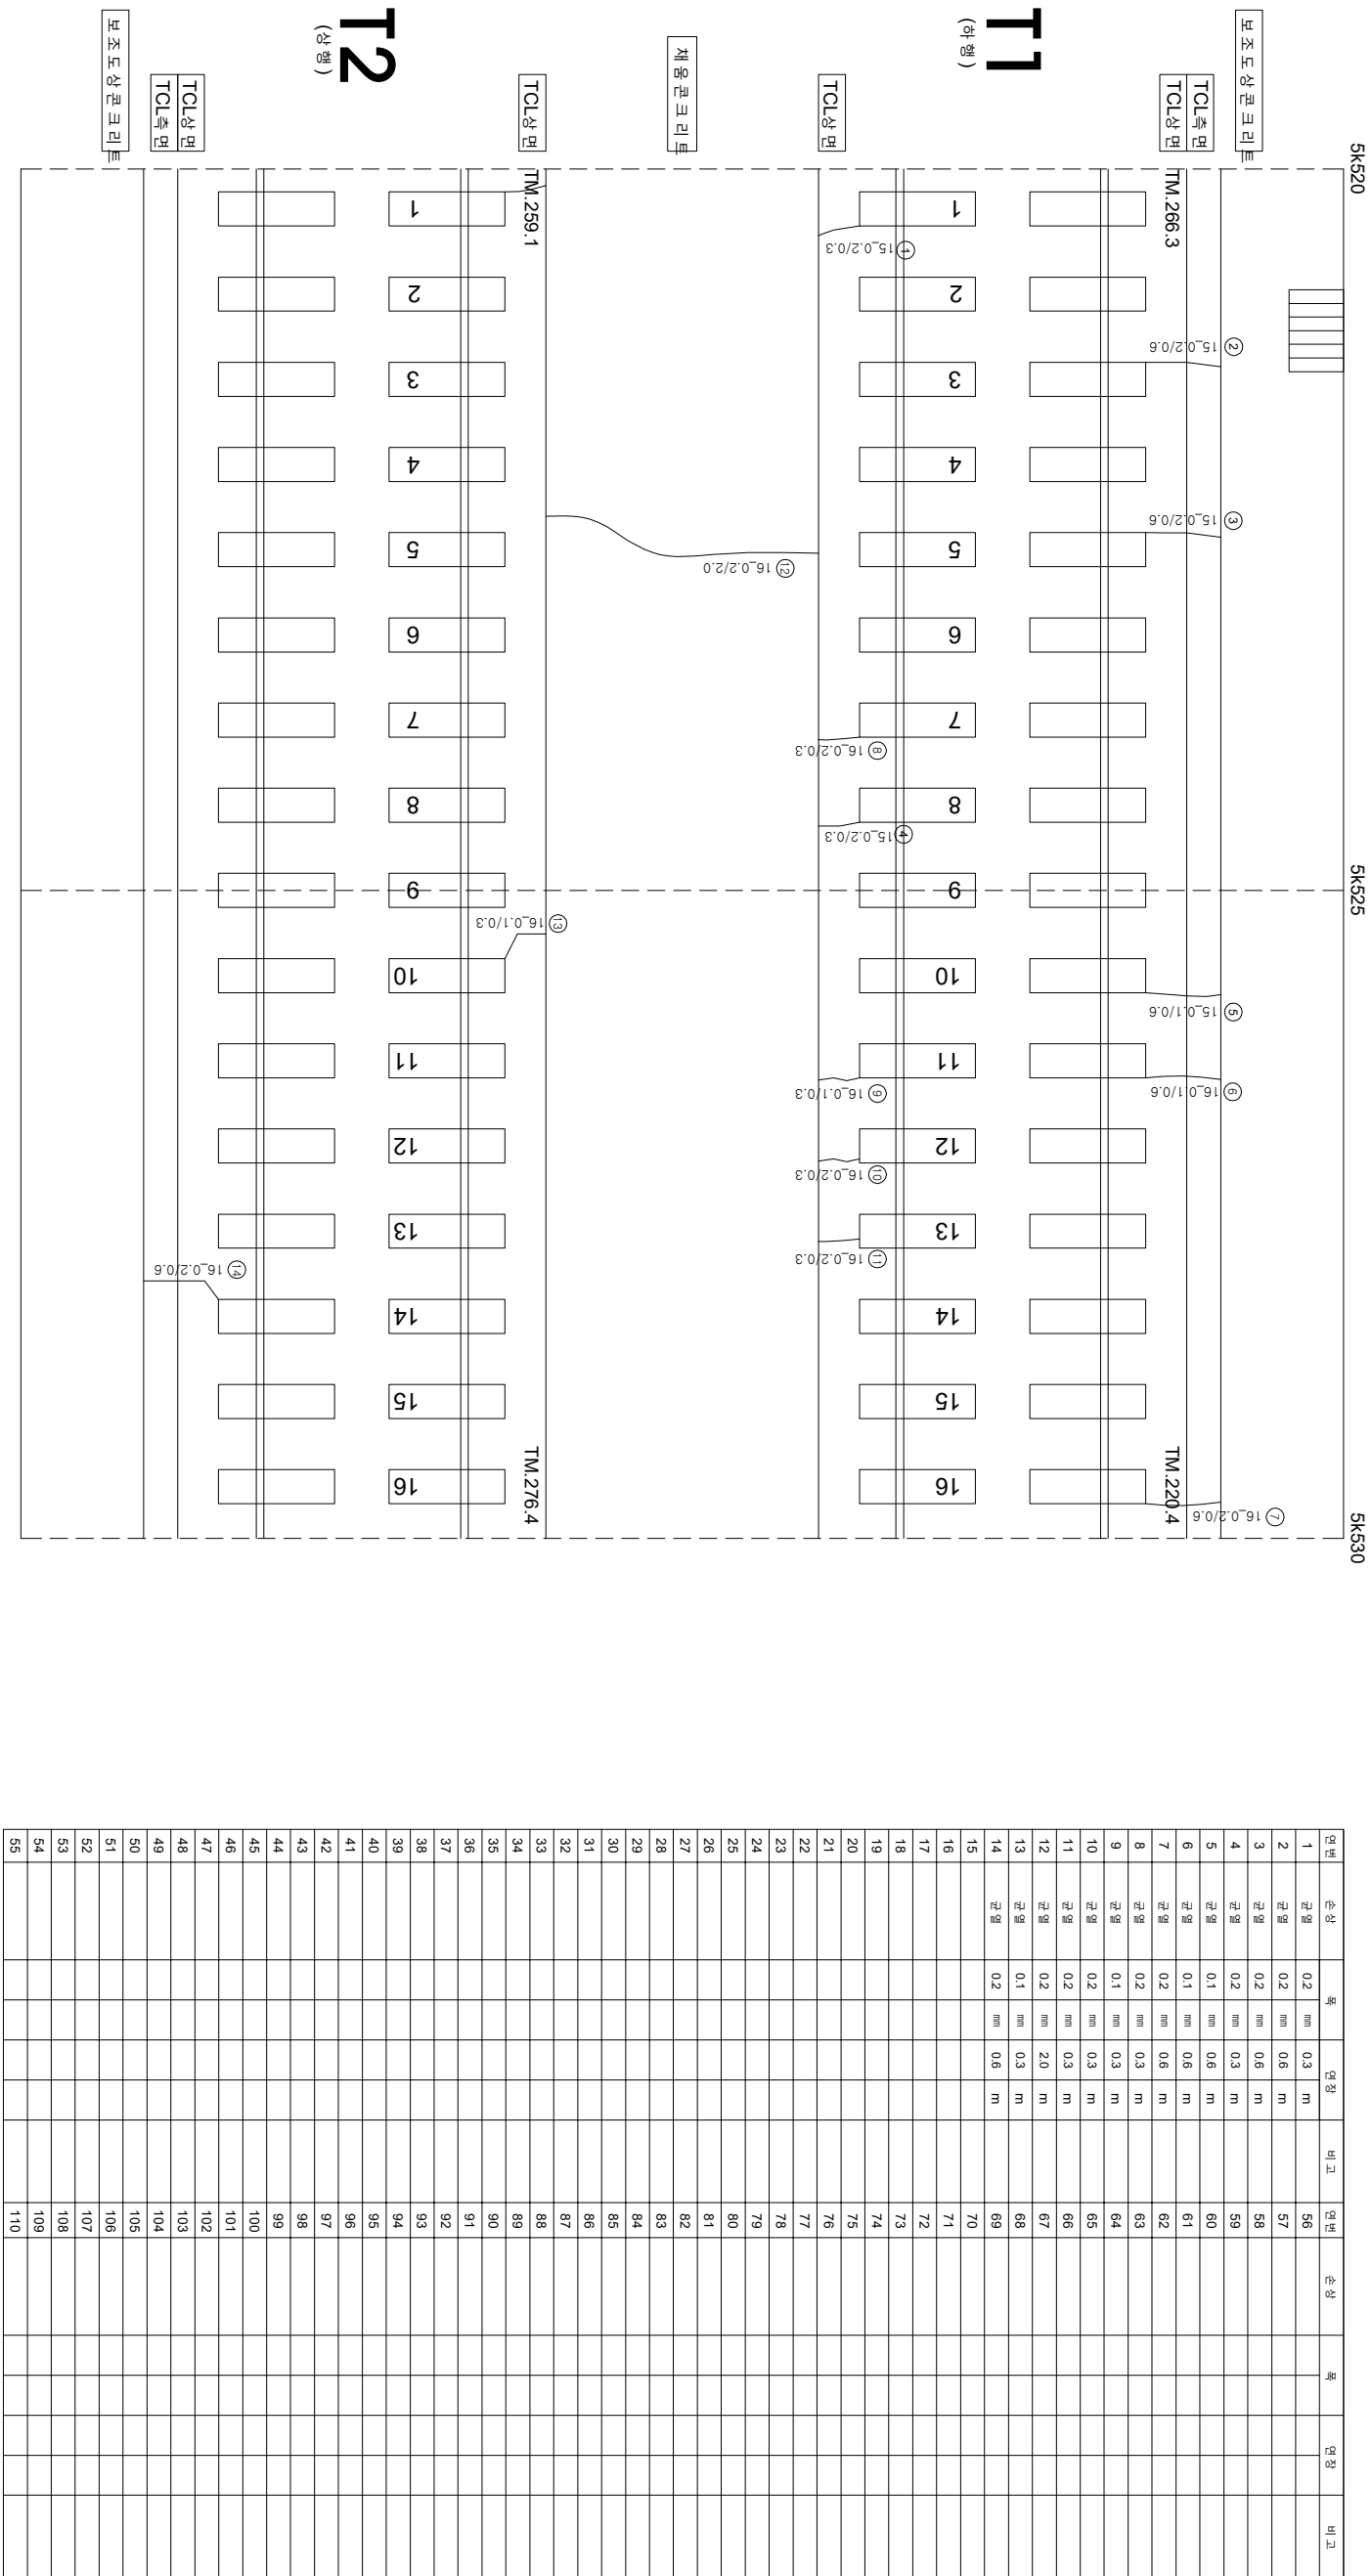

연번	순상	폭	연장	비고	연번	순상	폭	연장	비고
1	균열	0.2	0.3	m	56				
2	균열	0.2	0.6	m	57				
3	균열	0.2	0.6	m	58				
4	균열	0.2	0.3	m	59				
5	균열	0.1	0.6	m	60				
6	균열	0.1	0.6	m	61				
7	균열	0.2	0.6	m	62				
8	균열	0.2	0.3	m	63				
9	균열	0.1	0.3	m	64				
10	균열	0.2	0.3	m	65				
11	균열	0.2	0.3	m	66				
12	균열	0.2	2.0	m	67				
13	균열	0.1	0.3	m	68				
14	균열	0.2	0.6	m	69				
15					70				
16					71				
17					72				
55					110				