


화남고수전학터널-토공노반-63(7.050~7.060km, L=10m)

7K050

7K06C

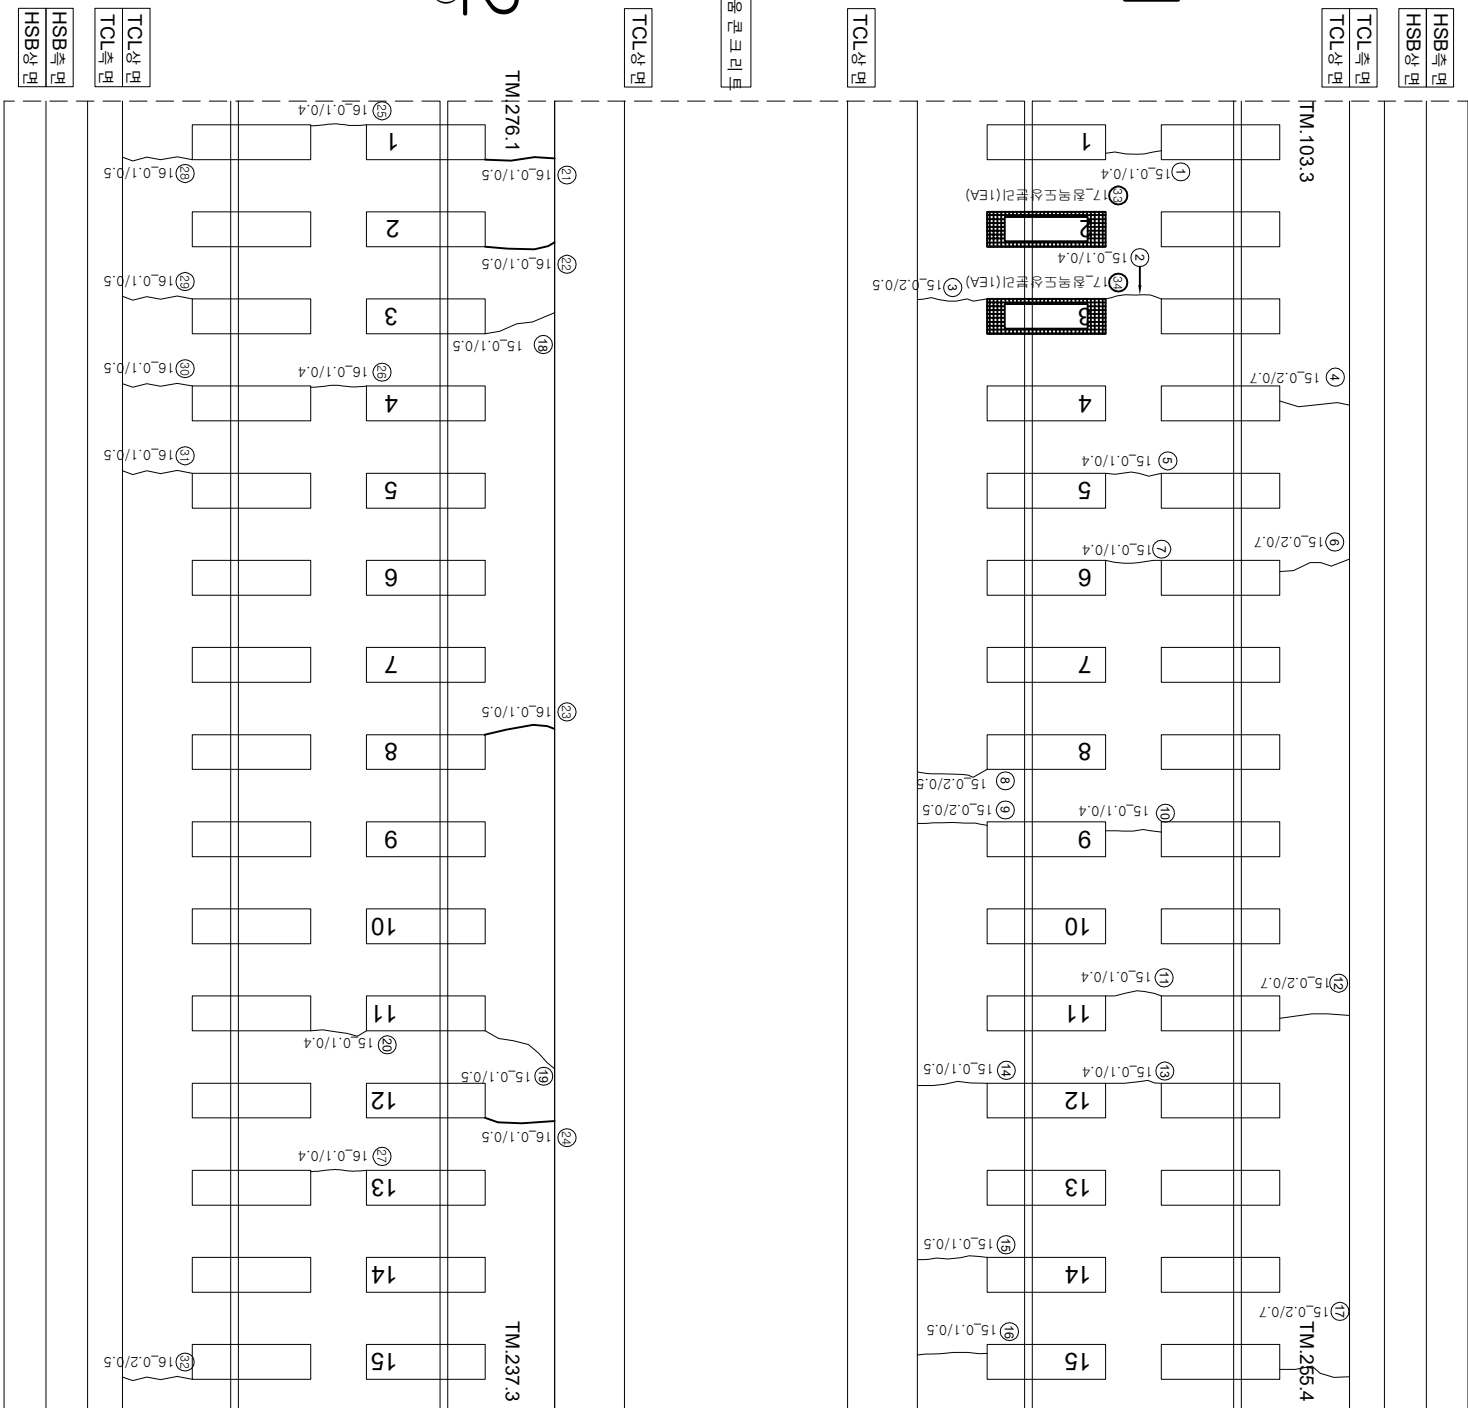

연번	순상	폭	연장	비고	연번	순상	폭	연장	비고
1	균열	0.1 mm	0.4 m		56				
2	균열	0.1 mm	0.4 m		57				
3	균열	0.2 mm	0.5 m		58				
4	균열	0.2 mm	0.7 m		59				
5	균열	0.1 mm	0.4 m		60				
6	균열	0.2 mm	0.7 m		61				
7	균열	0.1 mm	0.4 m		62				
8	균열	0.2 mm	0.5 m		63				
9	균열	0.1 mm	0.4 m		64				
10	균열	0.2 mm	0.5 m		65				
11	균열	0.2 mm	0.7 m		66				
12	균열	0.1 mm	0.4 m		67				
13	균열	0.1 mm	0.4 m		68				
14	균열	0.1 mm	0.5 m		69				
15	균열	0.1 mm	0.5 m		70				
16	균열	0.1 mm	0.5 m		71				
17	균열	0.2 mm	0.7 m		72				
18	균열	0.1 mm	0.5 m		73				
19	균열	0.1 mm	0.5 m		74				
20	균열	0.1 mm	0.4 m		75				
21	균열	0.1 mm	0.5 m		76				
22	균열	0.1 mm	0.5 m		77				
23	균열	0.1 mm	0.5 m		78				
24	균열	0.1 mm	0.5 m		79				
25	균열	0.1 mm	0.4 m		80				
26	균열	0.1 mm	0.4 m		81				
27	균열	0.1 mm	0.4 m		82				
28	균열	0.1 mm	0.5 m		83				
29	균열	0.1 mm	0.5 m		84				
30	균열	0.1 mm	0.5 m		85				
31	균열	0.1 mm	0.5 m		86				
32	균열	0.2 mm			87				
33	침하·도상분리		1.0 ea	신규	88				
34	침하·도상분리		1.0 ea	신규	89				
35					90				
36					91				
37					92				
38					93				
39					94				
40					95				
41					96				
42					97				
43					98				
44					99				
45					100				
46					101				
47					102				
48					103				
49					104				
50					105				
51					106				
52					107				
53					108				
54					109				
55					110				

[illegible]