


한남고속선 학천터널 - 토공노반 - 71(7.130~7.140km, L=10m)

7K130

7K140

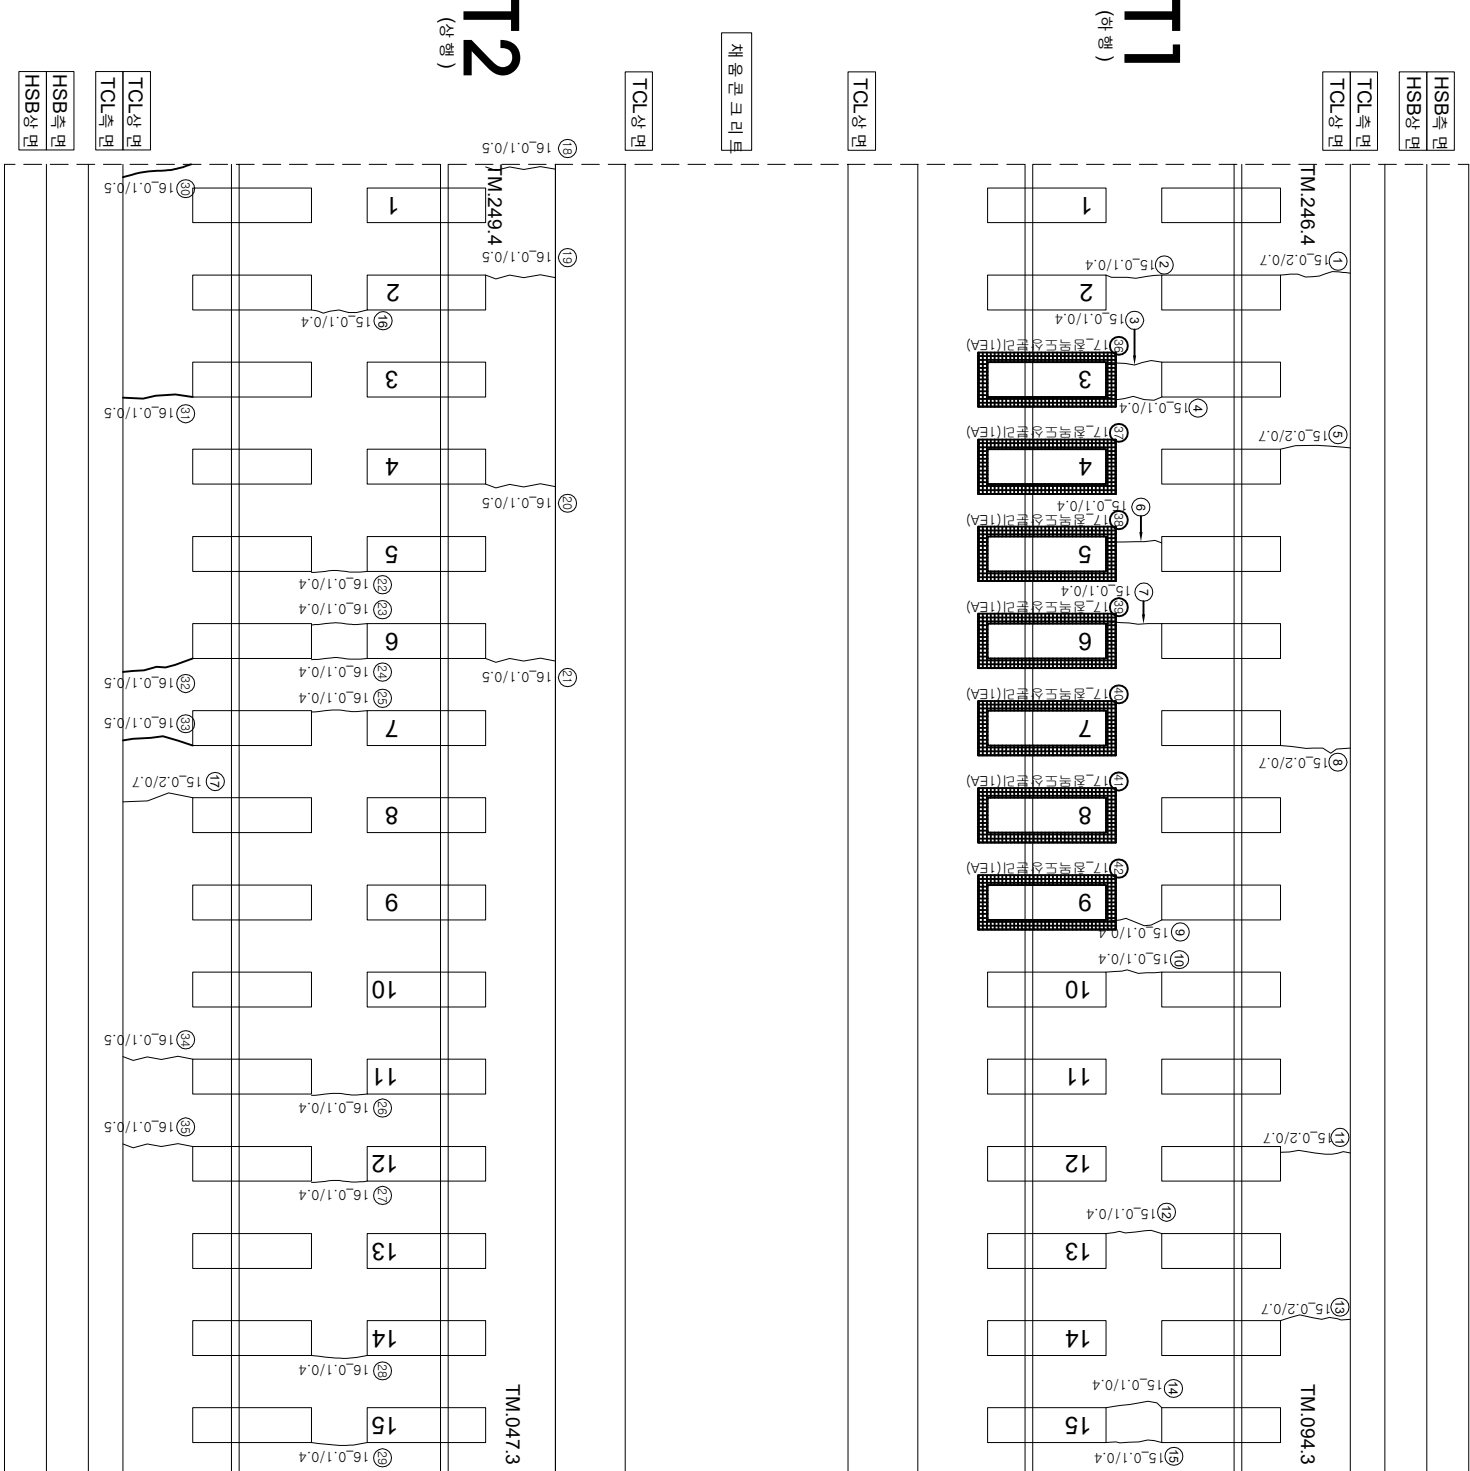

| 연번 | 산상     | 폭      | 연장     | 비고 | 연번  | 산상 | 폭 | 연장 | 비고 |
|----|--------|--------|--------|----|-----|----|---|----|----|
| 1  | 균열     | 0.2 mm | 0.7 m  |    | 56  |    |   |    |    |
| 2  | 균열     | 0.1 mm | 0.4 m  |    | 57  |    |   |    |    |
| 3  | 균열     | 0.1 mm | 0.4 m  |    | 58  |    |   |    |    |
| 4  | 균열     | 0.1 mm | 0.4 m  |    | 59  |    |   |    |    |
| 5  | 균열     | 0.2 mm | 0.7 m  |    | 60  |    |   |    |    |
| 6  | 균열     | 0.1 mm | 0.4 m  |    | 61  |    |   |    |    |
| 7  | 균열     | 0.1 mm | 0.4 m  |    | 62  |    |   |    |    |
| 8  | 균열     | 0.2 mm | 0.7 m  |    | 63  |    |   |    |    |
| 9  | 균열     | 0.1 mm | 0.4 m  |    | 64  |    |   |    |    |
| 10 | 균열     | 0.1 mm | 0.4 m  |    | 65  |    |   |    |    |
| 11 | 균열     | 0.2 mm | 0.7 m  |    | 66  |    |   |    |    |
| 12 | 균열     | 0.1 mm | 0.4 m  |    | 67  |    |   |    |    |
| 13 | 균열     | 0.2 mm | 0.7 m  |    | 68  |    |   |    |    |
| 14 | 균열     | 0.1 mm | 0.4 m  |    | 69  |    |   |    |    |
| 15 | 균열     | 0.1 mm | 0.4 m  |    | 70  |    |   |    |    |
| 16 | 균열     | 0.1 mm | 0.4 m  |    | 71  |    |   |    |    |
| 17 | 균열     | 0.2 mm | 0.7 m  |    | 72  |    |   |    |    |
| 18 | 균열     | 0.1 mm | 0.5 m  |    | 73  |    |   |    |    |
| 19 | 균열     | 0.1 mm | 0.5 m  |    | 74  |    |   |    |    |
| 20 | 균열     | 0.1 mm | 0.5 m  |    | 75  |    |   |    |    |
| 21 | 균열     | 0.1 mm | 0.5 m  |    | 76  |    |   |    |    |
| 22 | 균열     | 0.1 mm | 0.4 m  |    | 77  |    |   |    |    |
| 23 | 균열     | 0.1 mm | 0.4 m  |    | 78  |    |   |    |    |
| 24 | 균열     | 0.1 mm | 0.4 m  |    | 79  |    |   |    |    |
| 25 | 균열     | 0.1 mm | 0.4 m  |    | 80  |    |   |    |    |
| 26 | 균열     | 0.1 mm | 0.4 m  |    | 81  |    |   |    |    |
| 27 | 균열     | 0.1 mm | 0.4 m  |    | 82  |    |   |    |    |
| 28 | 균열     | 0.1 mm | 0.4 m  |    | 83  |    |   |    |    |
| 29 | 균열     | 0.1 mm | 0.4 m  |    | 84  |    |   |    |    |
| 30 | 균열     | 0.1 mm | 0.5 m  |    | 85  |    |   |    |    |
| 31 | 균열     | 0.1 mm | 0.5 m  |    | 86  |    |   |    |    |
| 32 | 균열     | 0.1 mm | 0.5 m  |    | 87  |    |   |    |    |
| 33 | 균열     | 0.1 mm | 0.5 m  |    | 88  |    |   |    |    |
| 34 | 균열     | 0.1 mm | 0.5 m  |    | 89  |    |   |    |    |
| 35 | 균열     | 0.1 mm | 0.5 m  |    | 90  |    |   |    |    |
| 36 | 침투도상분리 |        | 1.0 ea | 신규 | 91  |    |   |    |    |
| 37 | 침투도상분리 |        | 1.0 ea | 신규 | 92  |    |   |    |    |
| 38 | 침투도상분리 |        | 1.0 ea | 신규 | 93  |    |   |    |    |
| 39 | 침투도상분리 |        | 1.0 ea | 신규 | 94  |    |   |    |    |
| 40 | 침투도상분리 |        | 1.0 ea | 신규 | 95  |    |   |    |    |
| 41 | 침투도상분리 |        | 1.0 ea | 신규 | 96  |    |   |    |    |
| 42 | 침투도상분리 |        | 1.0 ea | 신규 | 97  |    |   |    |    |
| 43 |        |        |        |    | 98  |    |   |    |    |
| 44 |        |        |        |    | 99  |    |   |    |    |
| 45 |        |        |        |    | 100 |    |   |    |    |
| 46 |        |        |        |    | 101 |    |   |    |    |
| 47 |        |        |        |    | 102 |    |   |    |    |
| 48 |        |        |        |    | 103 |    |   |    |    |
| 49 |        |        |        |    | 104 |    |   |    |    |
| 50 |        |        |        |    | 105 |    |   |    |    |
| 51 |        |        |        |    | 106 |    |   |    |    |
| 52 |        |        |        |    | 107 |    |   |    |    |
| 53 |        |        |        |    | 108 |    |   |    |    |
| 54 |        |        |        |    | 109 |    |   |    |    |
| 55 |        |        |        |    | 110 |    |   |    |    |

| 시                        | 행      | 사                                 | 용                                                | 역     | 영                 | 사  | 단   |                                                                                              |                                                                                                |
|--------------------------|--------|-----------------------------------|--------------------------------------------------|-------|-------------------|----|---|----------------------------------------------------------------------------------------------|------------------------------------------------------------------------------------------------|
|                          |        |                                   |                                                  |       |                   |    | 과업<br>책임지   | 장<br>소                                                                                       |                                                                                                |
| KORAIL<br>KOREA RAILROAD | 한국철도공사 | 2017년도 호남고속선 오송-광주승정간 콘크리트케도 점검용역 | (주) 한국구조물안전연구원<br>(주) 한국도로안전연구원<br>(재) 한국건설품질연구원 | 이 복 영 | 간윤강<br>김경기<br>문석기 | 영원 |  0220 (0.3m이하 : 목박)        |  점도도상판리   |  재료판리       |
|                          |        |                                   |                                                  |       |                   |    |  0420 (0.3m초과 0.5m이하 : 광박) |  영상       |  철근노출       |
|                          |        |                                   |                                                  |       |                   |    |  0620 (0.5m초과 1.0m미만 : 목박) |  바리,바라,파손 |  누수수온부      |
|                          |        |                                   |                                                  |       |                   |    |  1020 (1.0m이상 : 통형)        |  벽타       |  시공이음판리,통판리 |
|                          |        |                                   |                                                  |       |                   |    |   |                                                                                              |                                                                                                |