


호남고속선 갈산터널_219(11.231~11.241km, S219)

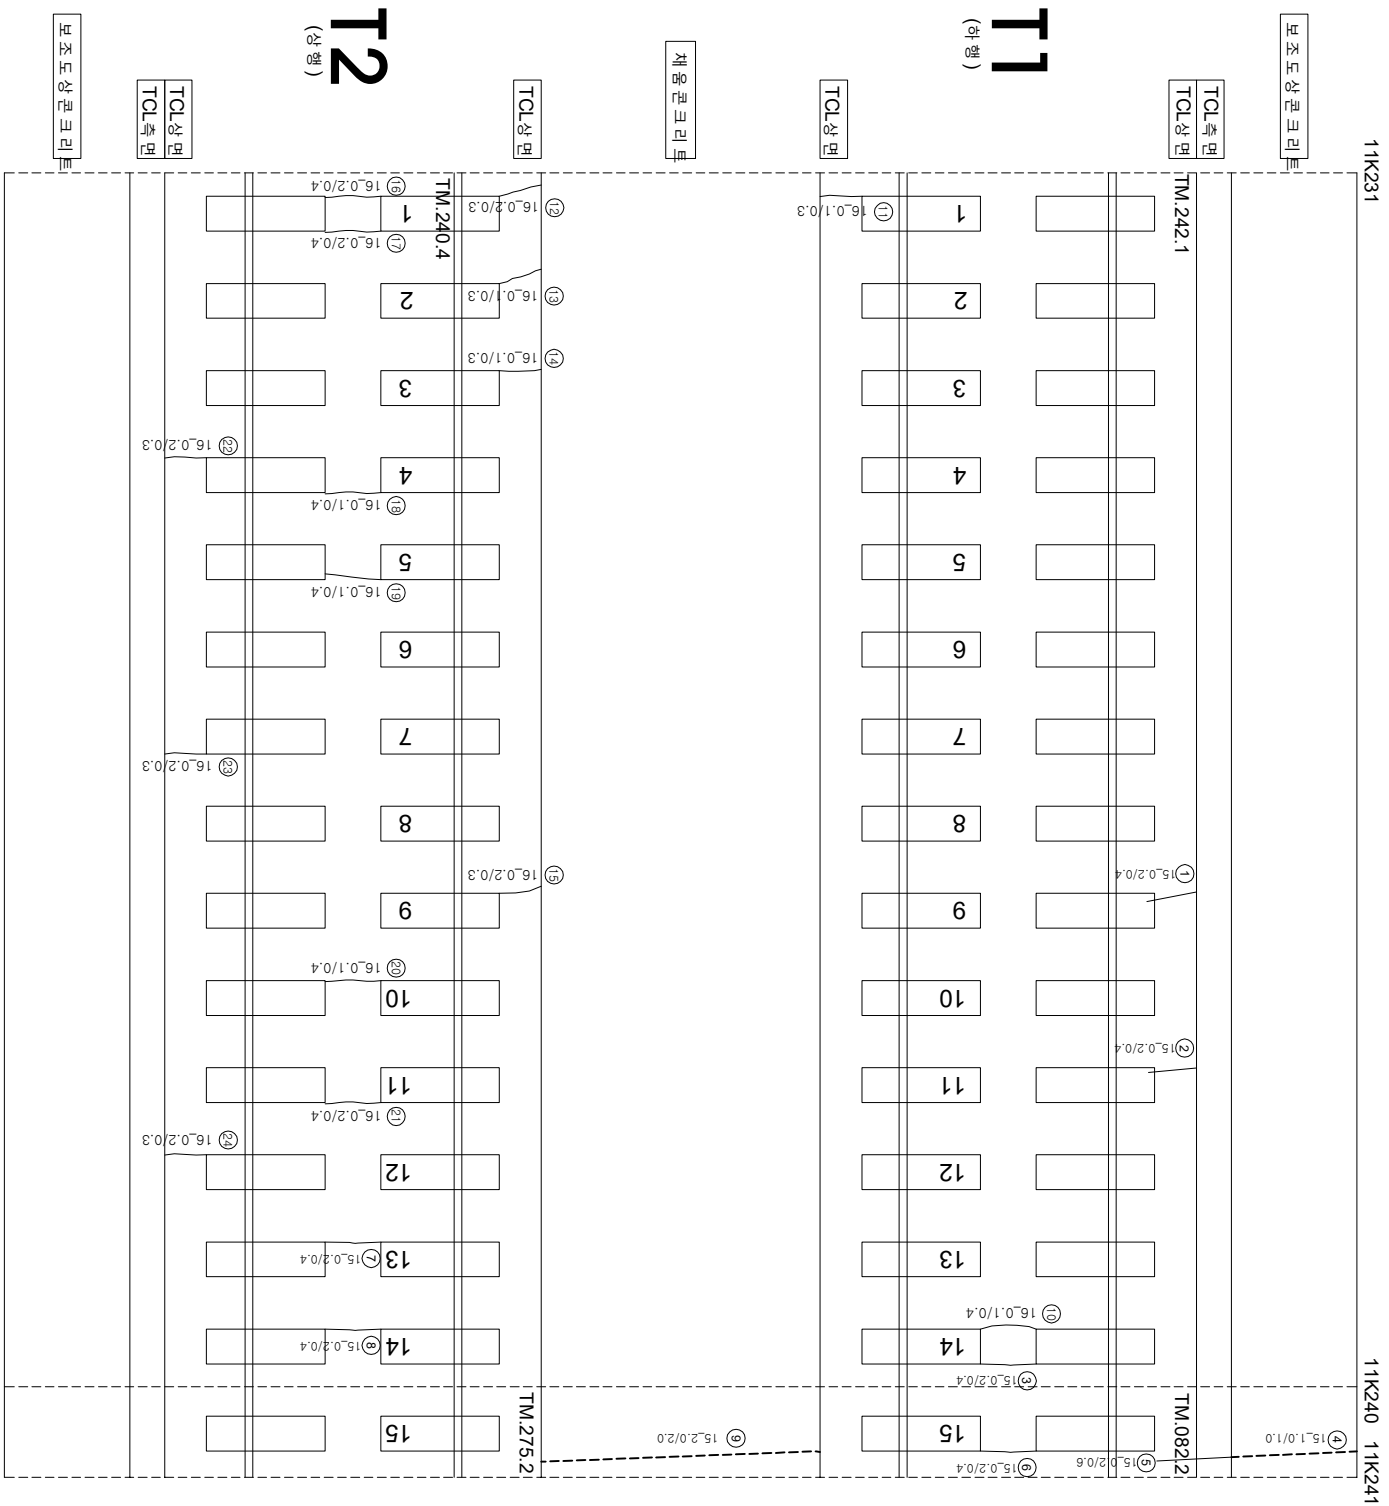

연번	순차	폭	연장	비고	연번	순차	폭	연장	비고
1	균열	0.2 mm	0.40 m		56				
2	균열	0.2 mm	0.40 m		57				
3	균열	0.2 mm	0.40 m		58				
4	균열	1.0 mm	1.00 m		59				
5	균열	0.2 mm	0.60 m		60				
6	균열	0.2 mm	0.40 m		61				
7	균열	0.2 mm	0.40 m		62				
8	균열	0.2 mm	0.40 m		63				
9	균열	2.0 mm	2.00 m		64				
10	균열	0.1 mm	0.40 m		65				
11	균열	0.1 mm	0.30 m		66				
12	균열	0.2 mm	0.30 m		67				
13	균열	0.1 mm	0.30 m		68				
14	균열	0.1 mm	0.30 m		69				
15	균열	0.2 mm	0.30 m		70				
16	균열	0.2 mm	0.40 m		71				
17	균열	0.2 mm	0.40 m		72				
18	균열	0.1 mm	0.40 m		73				
19	균열	0.1 mm	0.40 m		74				
20	균열	0.1 mm	0.40 m		75				
21	균열	0.2 mm	0.40 m		76				
22	균열	0.2 mm	0.30 m		77				
23	균열	0.2 mm	0.30 m		78				
24	균열	0.2 mm	0.30 m		79				
25					80				
26					81				
27					82				
55					110				

[illegible]