


호남고속선 부용터널_19(13.020~13.030km, S17)

외관조사망도 번호

U3_부용터널_19(13K020~13K030)

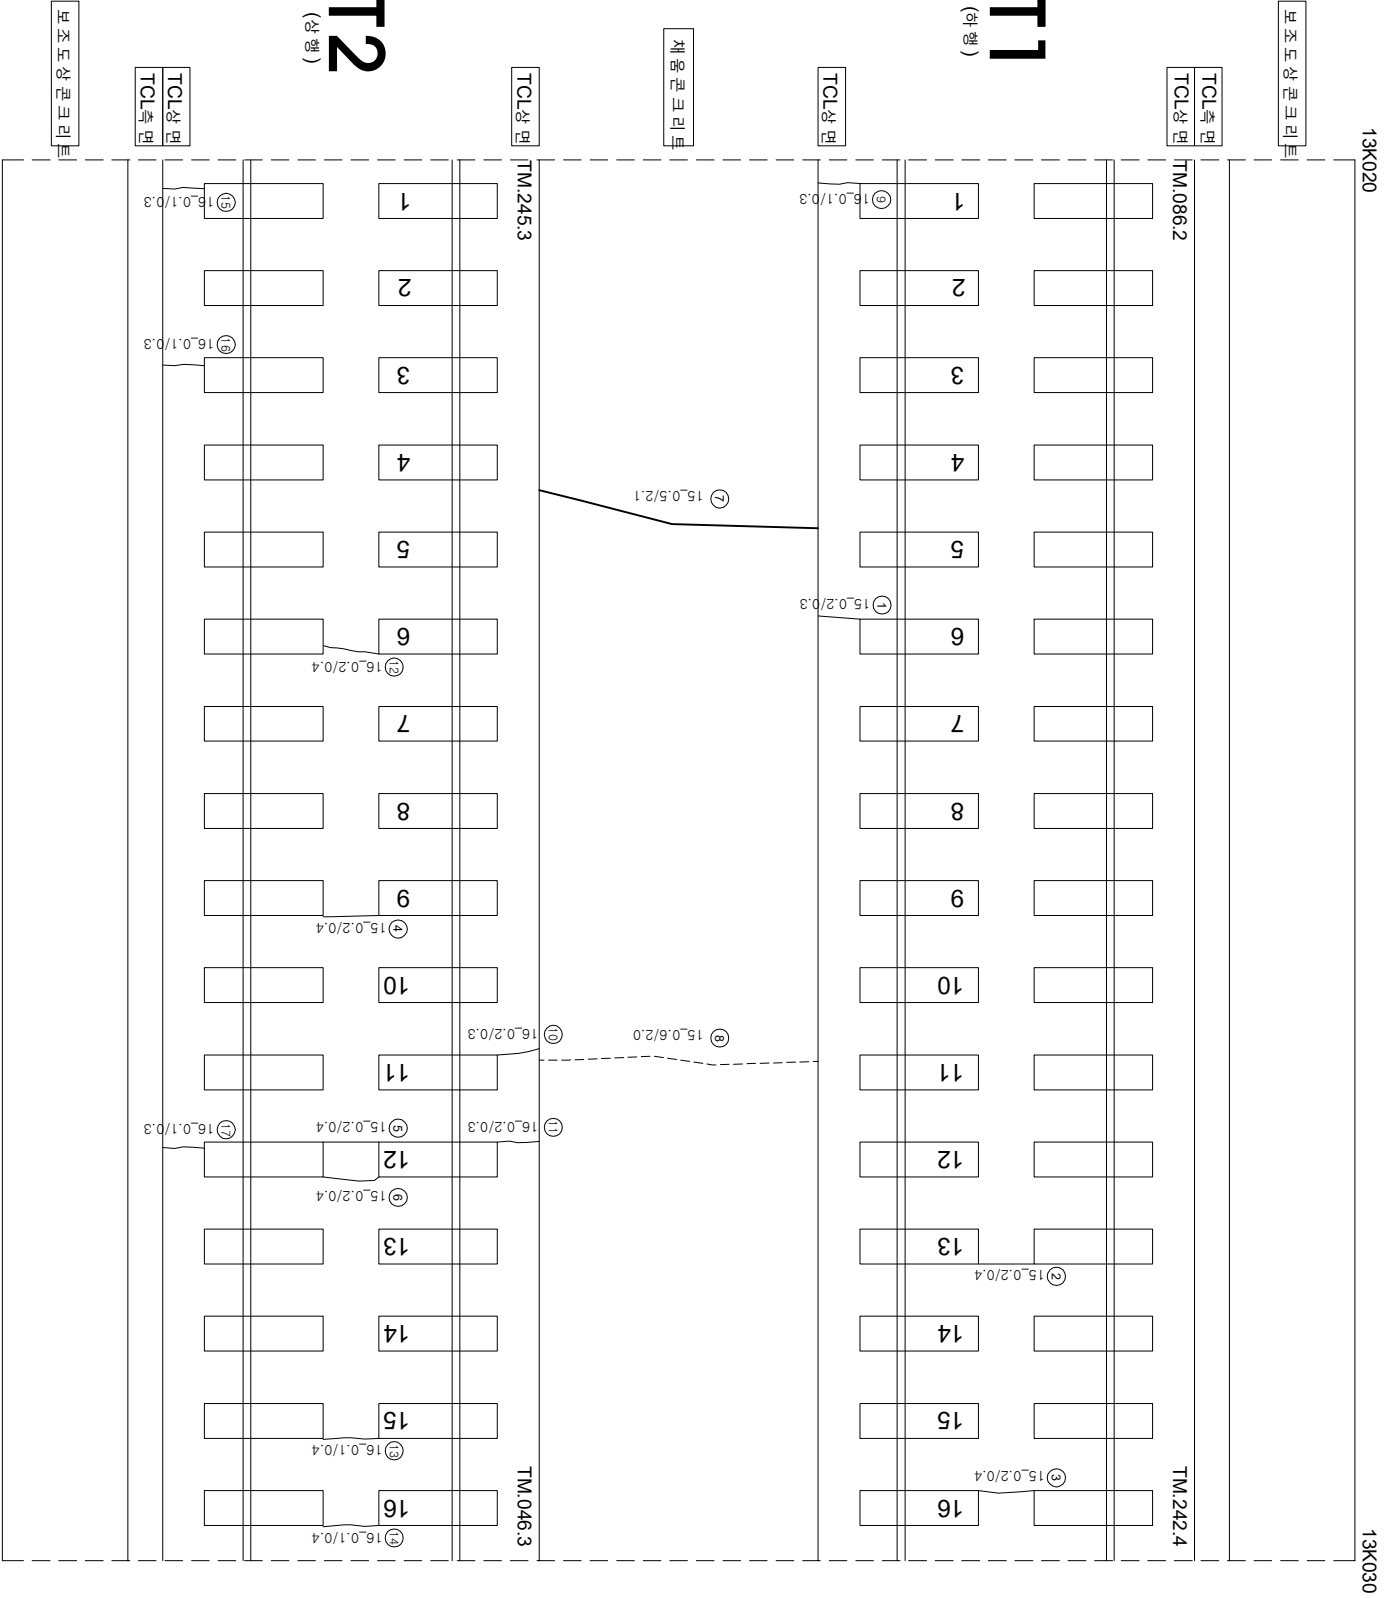

연번	순상	폭	연장	비고	연번	순상	폭	연장	비고
1	균열 0.2 mm	0.3 m		56					
2	균열 0.2 mm	0.4 m		57					
3	균열 0.2 mm	0.4 m		58					
4	균열 0.2 mm	0.4 m		59					
5	균열 0.2 mm	0.4 m		60					
6	균열 0.2 mm	0.4 m		61					
7	균열 0.5 mm	2.1 m		62					
8	균열 0.6 mm	2.0 m		63					
9	균열 0.1 mm	0.3 m		64					
10	균열 0.2 mm	0.3 m		65					
11	균열 0.2 mm	0.3 m		66					
12	균열 0.2 mm	0.4 m		67					
13	균열 0.1 mm	0.4 m		68					
14	균열 0.1 mm	0.4 m		69					
15	균열 0.1 mm	0.3 m		70					
16	균열 0.1 mm	0.3 m		71					
17	균열 0.1 mm	0.3 m		72					
18				73					
19				74					
20				75					
55				110					

시행	사명	영역	명칭	영역	역사	구간		경계			
						과업책임자	참가책임자				
KORAIL KOREA RAILROAD	한국철도공사	2017년도 호남고속선 오송-광주순정간 콘크리트케도점거영역	(주)한국조물인전연구원 (주)한국토인전연구원 (재)한국건설철도연구원	이복영	간윤경 김경기 윤석기		0.22% (0.3mm이하 : 황색)		차도분리		
							0.42% (0.3mm초과 0.5mm이하 : 황색)		망상		철근노출
							0.62% (0.5mm초과 1.0mm이하 : 적색)		바리,바락,파손		누수,습윤부
							1.02% (1.0mm이상 : 분홍색)		변태		시공이음분리,홍분리
							1.02%				