


호남고속선 부영터널_24(13.070~13.080km, S22)

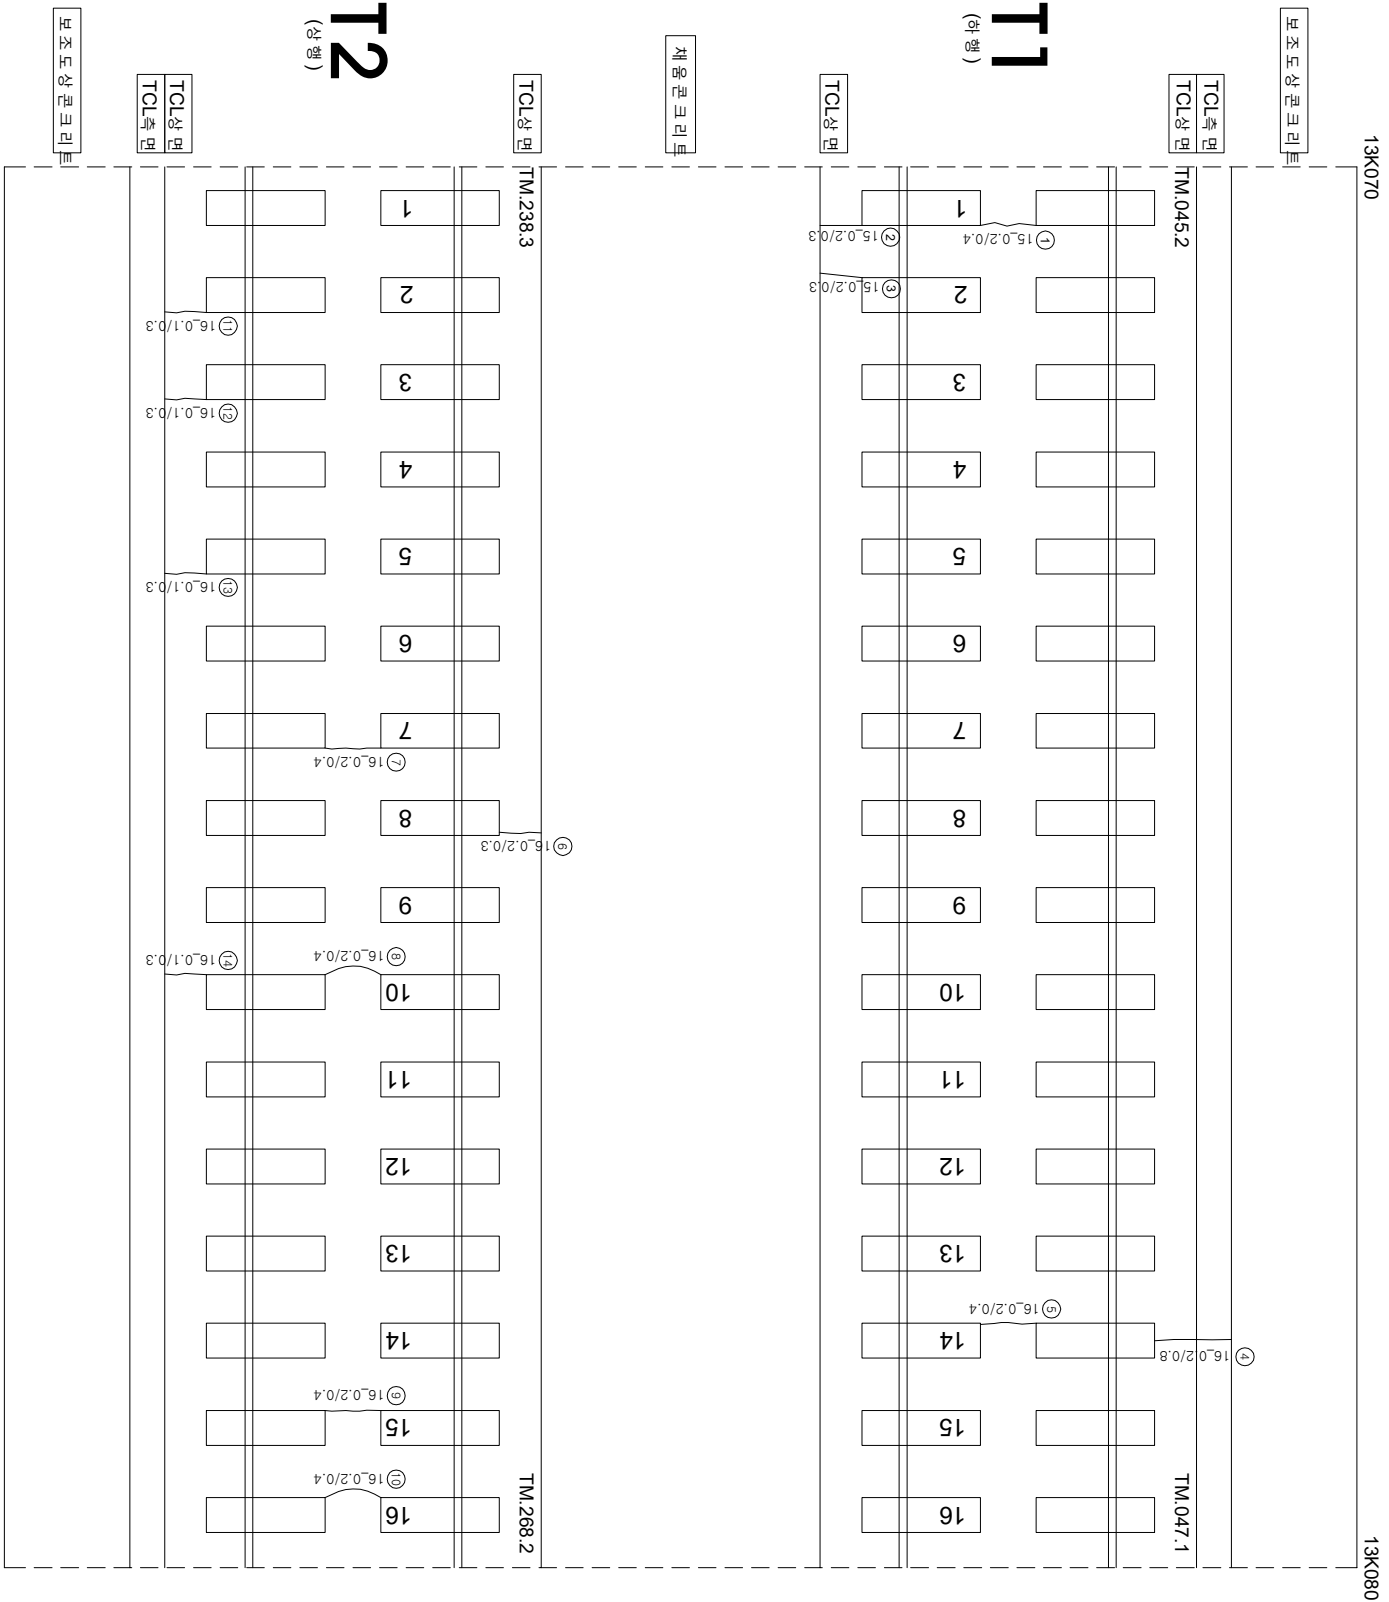

구분	단위	길이	폭	면적	비고
1	구멍	0.2 mm	0.4 m	m	
2	구멍	0.2 mm	0.3 m	m	
3	구멍	0.2 mm	0.3 m	m	
4	구멍	0.2 mm	0.8 m	m	
5	구멍	0.2 mm	0.4 m	m	
6	구멍	0.2 mm	0.3 m	m	
7	구멍	0.2 mm	0.4 m	m	
8	구멍	0.2 mm	0.4 m	m	
9	구멍	0.2 mm	0.4 m	m	
10	구멍	0.2 mm	0.4 m	m	
11	구멍	0.1 mm	0.3 m	m	
12	구멍	0.1 mm	0.3 m	m	
13	구멍	0.1 mm	0.3 m	m	
14	구멍	0.1 mm	0.3 m	m	
15					
16					
시	행	사	영	역	영	영	역	사	관리인원		구간	
									책임자	분야별임원		
KORAIL KOREA RAILROAD	한국철도공사	2017년도 호남고속선 오송~광주승정간 콘크리트캐드 점검공역	(주) 한국구조물안전연구원 (주) 한국국토안전연구원 (재) 한국건설품질연구원						이복영 김문강 김경기 윤은석	조연	 0220 (0.3m이하 : 복식)	 참목대상면리
			 0420 (0.3m초과 0.5m이하 : 형식)	 망상								
			 0620 (0.5m초과 1.0m미만 : 직식)	 방파벽, 파손								
			 1020 (1.0m이상 : 분홍색)	 백태								
			 팽창	 시공이음판리, 총판리								
										 누수, 슬관부	 팽창	