


한남고속선 부용터널-40(13.230~13.240km, S38)

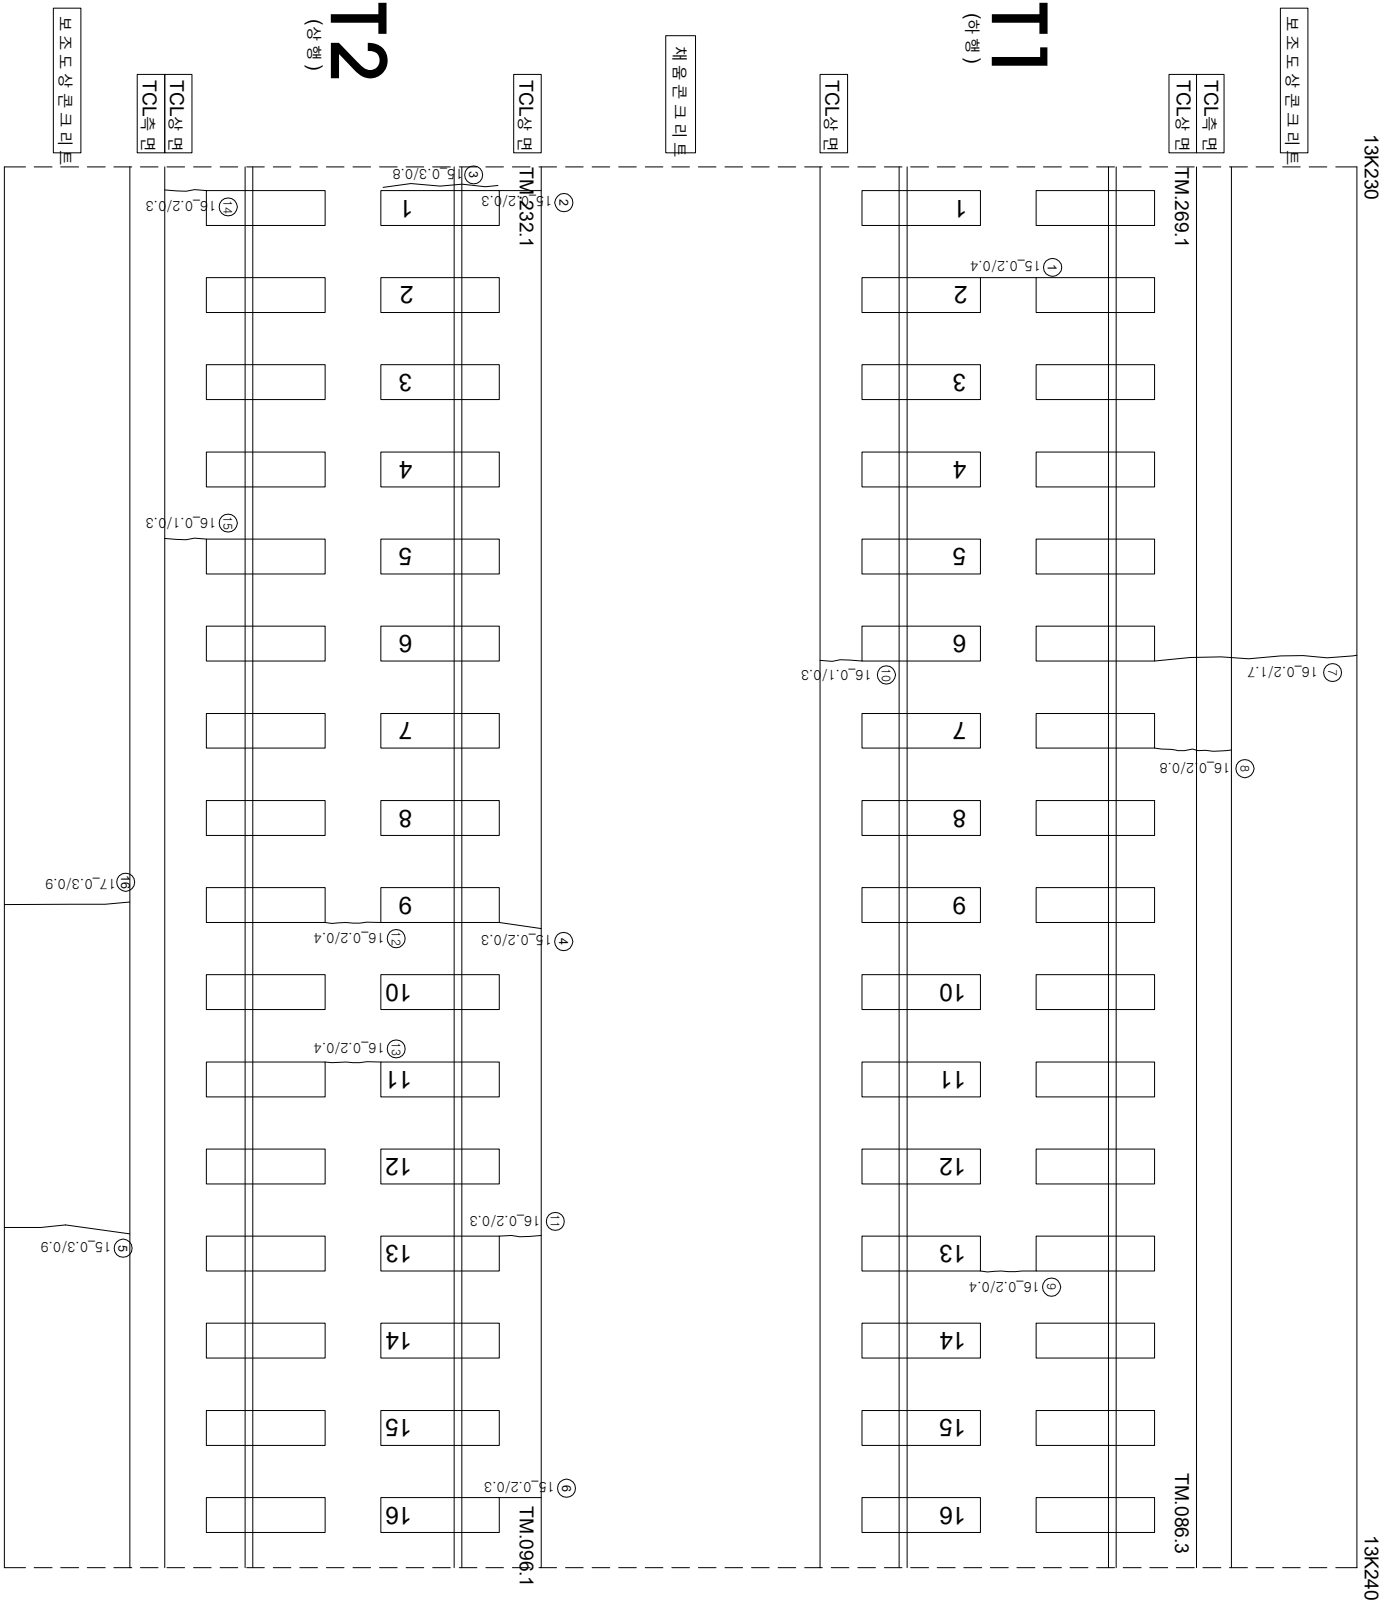

연번	순상	폭	연장	비고	연번	순상	폭	연장	비고
1	균열	0.2	mm	0.4 m		56			
2	균열	0.2	mm	0.3 m		57			
3	경계부 균열	0.3	mm	0.8 m		58			
4	균열	0.2	mm	0.3 m		59			
5	균열	0.3	mm	0.9 m		60			
6	균열	0.2	mm	0.3 m		61			
7	균열	0.2	mm	1.7 m		62			
8	균열	0.2	mm	0.8 m		63			
9	균열	0.2	mm	0.4 m		64			
10	균열	0.1	mm	0.3 m		65			
11	균열	0.2	mm	0.3 m		66			
12	균열	0.2	mm	0.4 m		67			
13	균열	0.2	mm	0.4 m		68			
14	균열	0.2	mm	0.3 m		69			
15	균열	0.1	mm	0.3 m		70			
16	균열	0.3	mm	0.9 m	신규	71			
17						72			
18						73			
19						74			
55						110			

[illegible]