


호남고속선 부용터널_141(14.240~14.250km, S139)

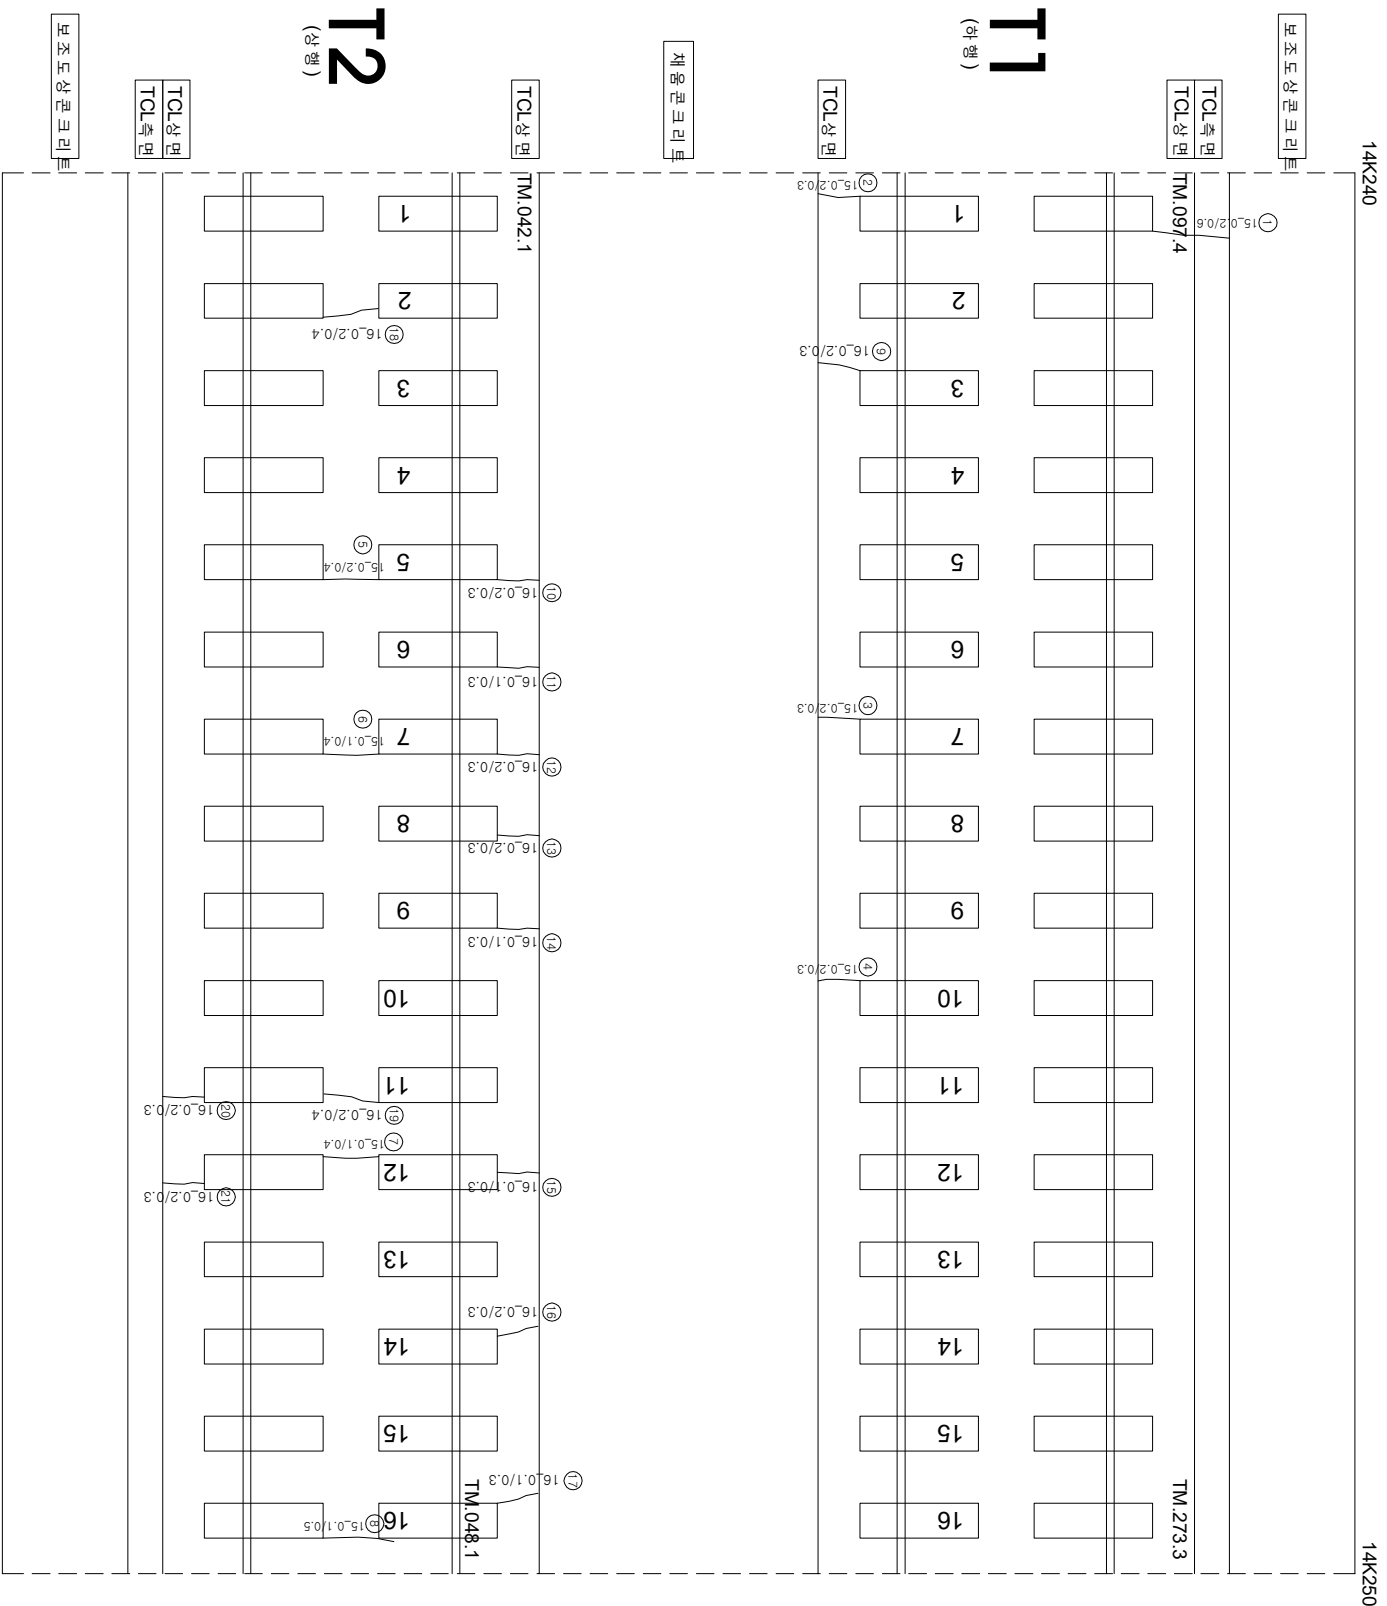

연번	순상	폭	연장	비고	연번	순상	폭	연장	비고
1	균열	0.2 mm	0.6 m		56				
2	균열	0.2 mm	0.3 m		57				
3	균열	0.2 mm	0.3 m		58				
4	균열	0.2 mm	0.3 m		59				
5	균열	0.2 mm	0.4 m		60				
6	균열	0.1 mm	0.4 m		61				
7	균열	0.1 mm	0.4 m		62				
8	균열	0.1 mm	0.5 m		63				
9	균열	0.2 mm	0.3 m		64				
10	균열	0.2 mm	0.3 m		65				
11	균열	0.1 mm	0.3 m		66				
12	균열	0.2 mm	0.3 m		67				
13	균열	0.2 mm	0.3 m		68				
14	균열	0.1 mm	0.3 m		69				
15	균열	0.1 mm	0.3 m		70				
16	균열	0.2 mm	0.3 m		71				
17	균열	0.1 mm	0.3 m		72				
18	균열	0.2 mm	0.4 m		73				
19	균열	0.2 mm	0.4 m		74				
20	균열	0.2 mm	0.3 m		75				
21	균열	0.2 mm	0.3 m		76				
22					77				
23					78				
24					79				
55					110				

 한국철도공사 KOREA RAILROAD	시행사	공역명	공역소재지	주요사업내용	구분	비고	
				(주) 한국구조물안전연구원 (주) 한국도로안전연구원 (재) 한국건설품질연구원	개업연월일	정기점검	
				이북영	관리부서	관리인명	
				간호강 김경희 윤석기	구분	비고	
					0.2220 (0.3m이하 : 열차)	한탄도안분기점	
				0.4820 (0.3m초과 0.5m이하 : 경차)	양산		
				0.6920 (0.5m초과 1.0m미만 : 경차)	바리, 바리, 파손	누수수문부	
				1.0220 (1.0m이상 : 통행)	변대	시공이음판리, 통행리	