


호남고속선 부용터널-162(14.450~14.460km, S160)

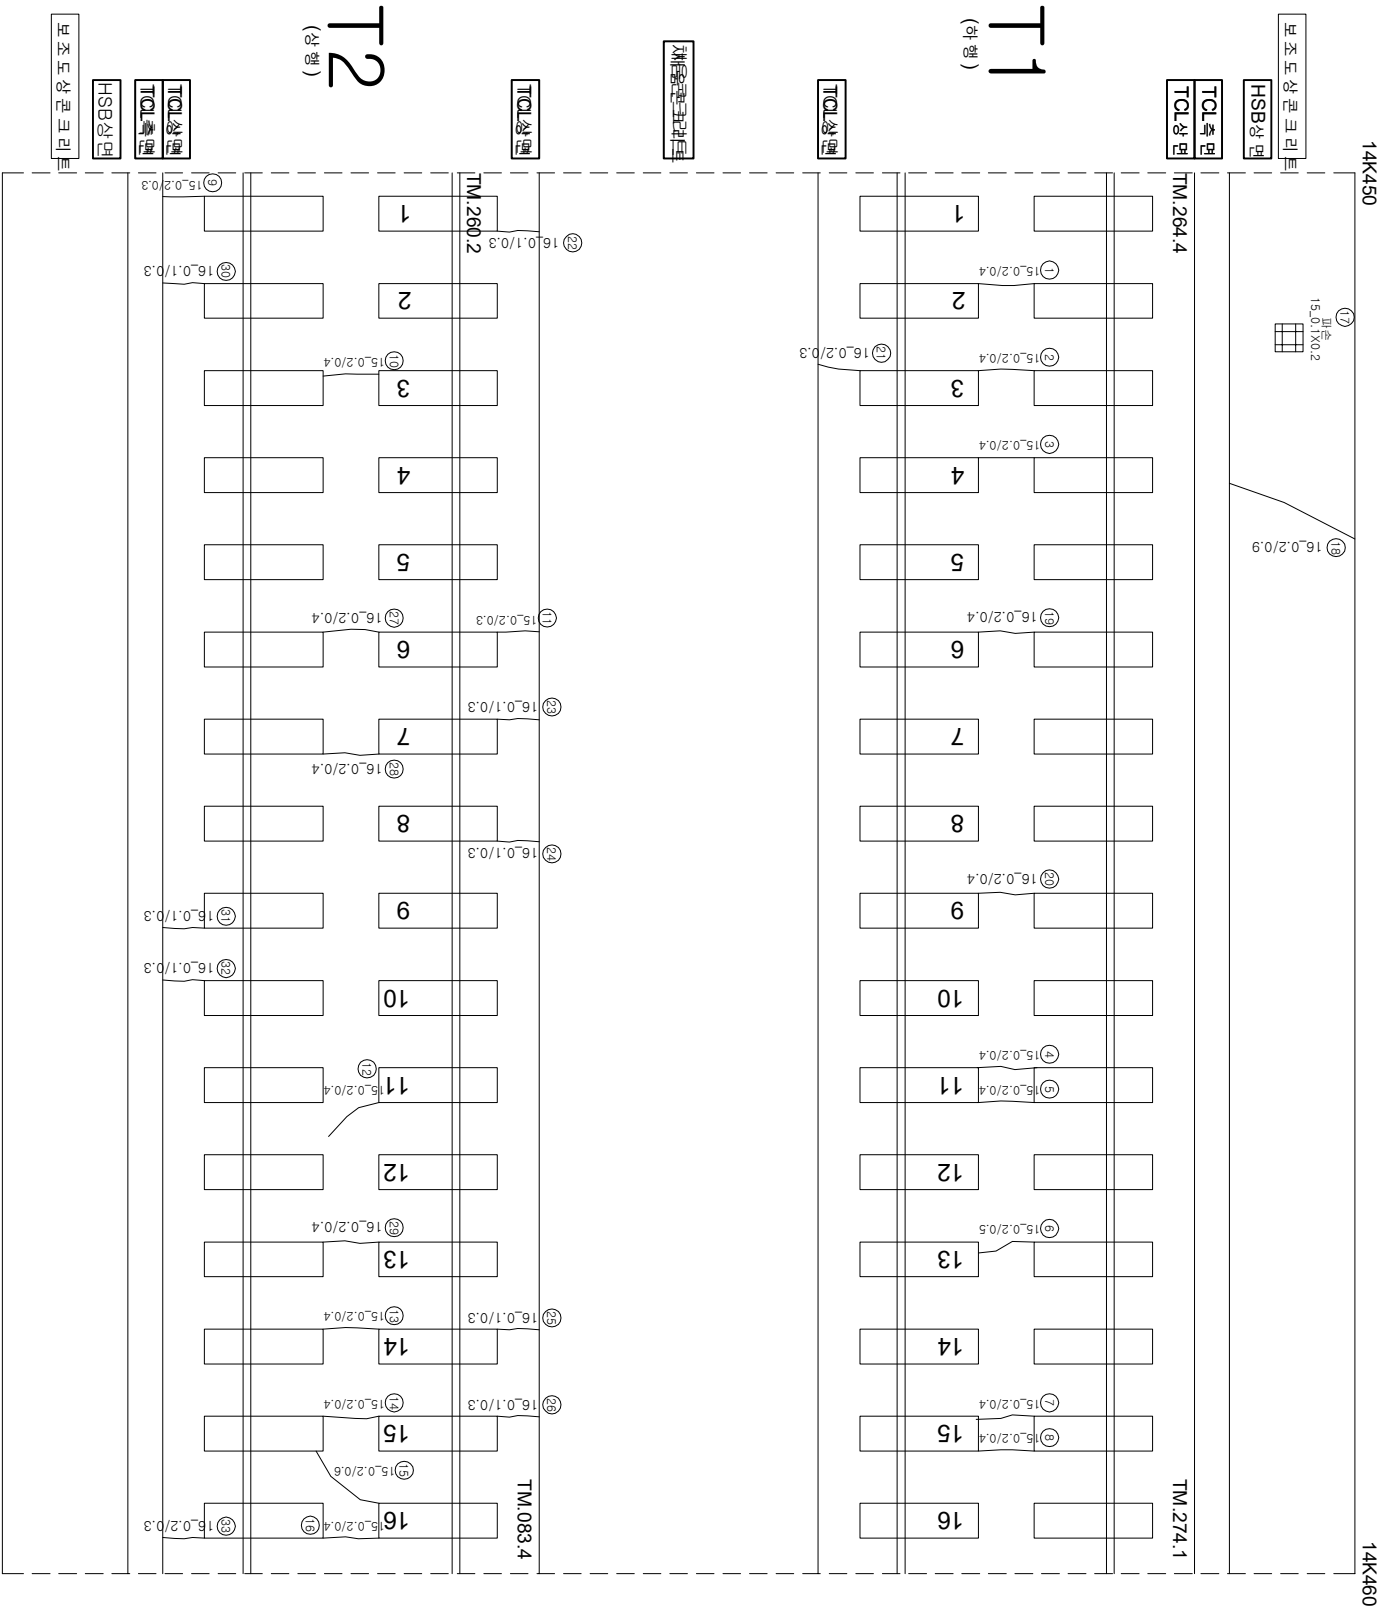

연번	순상	폭	연장	비고	연번	순상	폭	연장	비고
1	균열	0.2	mm	0.4	m	56			
2	균열	0.2	mm	0.4	m	57			
3	균열	0.2	mm	0.4	m	58			
4	균열	0.2	mm	0.4	m	59			
5	균열	0.2	mm	0.4	m	60			
6	균열	0.2	mm	0.5	m	61			
7	균열	0.2	mm	0.4	m	62			
8	균열	0.2	mm	0.4	m	63			
9	균열	0.2	mm	0.3	m	64			
10	균열	0.2	mm	0.4	m	65			
11	균열	0.2	mm	0.3	m	66			
12	균열	0.2	mm	0.4	m	67			
13	균열	0.2	mm	0.4	m	68			
14	균열	0.2	mm	0.4	m	69			
15	균열	0.2	mm	0.6	m	70			
16	균열	0.2	mm	0.4	m	71			
17	피손	0.1	m	0.2	m	72			
18	균열	0.2	mm	0.9	m	73			
19	균열	0.2	mm	0.4	m	74			
20	균열	0.2	mm	0.4	m	75			
21	균열	0.2	mm	0.3	m	76			
22	균열	0.1	mm	0.3	m	77			
23	균열	0.1	mm	0.3	m	78			
24	균열	0.1	mm	0.3	m	79			
25	균열	0.1	mm	0.3	m	80			
26	균열	0.1	mm	0.3	m	81			
27	균열	0.2	mm	0.4	m	82			
28	균열	0.2	mm	0.4	m	83			
29	균열	0.2	mm	0.4	m	84			
30	균열	0.1	mm	0.3	m	85			
31	균열	0.1	mm	0.3	m	86			
32	균열	0.1	mm	0.3	m	87			
33	균열	0.2	mm	0.3	m	88			
34					89				
35					90				
36					91				
37					92				
38					93				
39					94				
40					95				
41					96				
42					97				
43					98				
44					99				
45					100				
46					101				
47					102				
48					103				
49					104				
50					105				
51					106				
52					107				
53					108				
54					109				
55					110				

[illegible]