


호남고속선 부용터널_170(14.522~14.532km, S168)

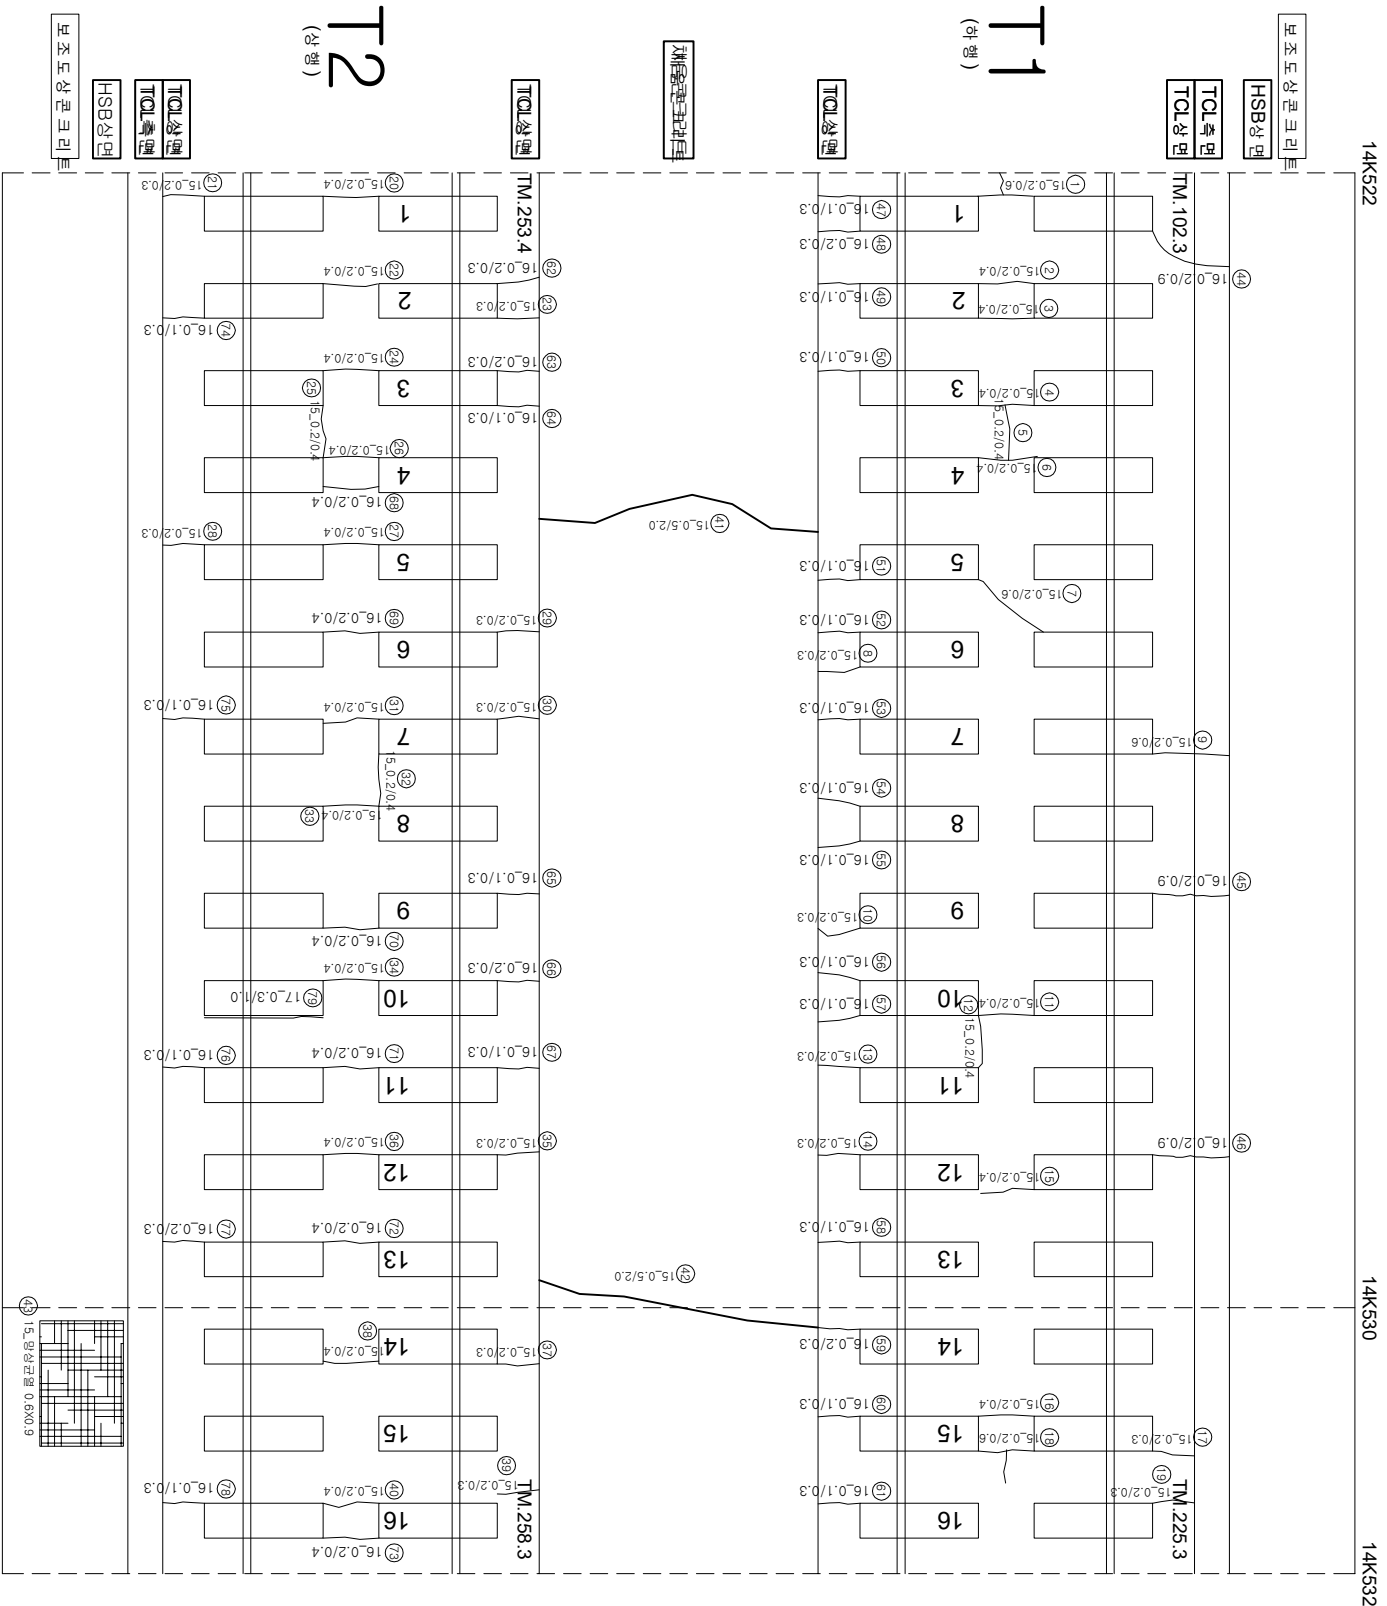

연번	순상	폭	연장	비고	연번	순상	폭	연장	비고
1	균열	0.2	mm	0.6 m	56	균열	0.1	mm	0.3 m
2	균열	0.2	mm	0.4 m	57	균열	0.1	mm	0.3 m
3	균열	0.2	mm	0.4 m	58	균열	0.1	mm	0.3 m
4	균열	0.2	mm	0.4 m	59	균열	0.2	mm	0.3 m
5	균열	0.2	mm	0.4 m	60	균열	0.1	mm	0.3 m
6	균열	0.2	mm	0.4 m	61	균열	0.1	mm	0.3 m
7	균열	0.2	mm	0.6 m	62	균열	0.2	mm	0.3 m
8	균열	0.2	mm	0.3 m	63	균열	0.2	mm	0.3 m
9	균열	0.2	mm	0.6 m	64	균열	0.1	mm	0.3 m
10	균열	0.2	mm	0.3 m	65	균열	0.1	mm	0.3 m
11	균열	0.2	mm	0.4 m	66	균열	0.2	mm	0.3 m
12	균열	0.2	mm	0.4 m	67	균열	0.1	mm	0.3 m
13	균열	0.2	mm	0.3 m	68	균열	0.2	mm	0.4 m
14	균열	0.2	mm	0.3 m	69	균열	0.2	mm	0.4 m
15	균열	0.2	mm	0.4 m	70	균열	0.2	mm	0.4 m
16	균열	0.2	mm	0.4 m	71	균열	0.2	mm	0.4 m
17	균열	0.2	mm	0.3 m	72	균열	0.2	mm	0.4 m
18	균열	0.2	mm	0.6 m	73	균열	0.2	mm	0.4 m
19	균열	0.2	mm	0.3 m	74	균열	0.1	mm	0.3 m
20	균열	0.2	mm	0.4 m	75	균열	0.1	mm	0.3 m
21	균열	0.2	mm	0.3 m	76	균열	0.1	mm	0.3 m
22	균열	0.2	mm	0.4 m	77	균열	0.2	mm	0.3 m
23	균열	0.2	mm	0.3 m	78	균열	0.1	mm	0.3 m
24	균열	0.2	mm	0.4 m	79	장벽부 균열	0.3	mm	1.0 m
25	균열	0.2	mm	0.4 m	80				신규
26	균열	0.2	mm	0.4 m	81				
27	균열	0.2	mm	0.4 m	82				
28	균열	0.2	mm	0.3 m	83				
29	균열	0.2	mm	0.3 m	84				
30	균열	0.2	mm	0.3 m	85				
31	균열	0.2	mm	0.4 m	86				
32	균열	0.2	mm	0.4 m	87				
33	균열	0.2	mm	0.4 m	88				
34	균열	0.2	mm	0.4 m	89				
35	균열	0.2	mm	0.3 m	90				
36	균열	0.2	mm	0.4 m	91				
37	균열	0.2	mm	0.3 m	92				
38	균열	0.2	mm	0.4 m	93				
39	균열	0.2	mm	0.3 m	94				
40	균열	0.2	mm	0.4 m	95				
41	균열	0.5	mm	2.0 m	96				
42	균열	0.5	mm	2.0 m	97				
43	방수 균열	0.6	m	0.9 m	98				
44	균열	0.2	mm	0.9 m	99				
45	균열	0.2	mm	0.9 m	100				
46	균열	0.2	mm	0.9 m	101				
47	균열	0.1	mm	0.3 m	102				
48	균열	0.2	mm	0.3 m	103				
49	균열	0.1	mm	0.3 m	104				
50	균열	0.1	mm	0.3 m	105				
51	균열	0.1	mm	0.3 m	106				
52	균열	0.1	mm	0.3 m	107				
53	균열	0.1	mm	0.3 m	108				
54	균열	0.1	mm	0.3 m	109				
55	균열	0.1	mm	0.3 m	110				

[illegible]