


호남고속선 장재터널_129(19.841~19.853km, S128)

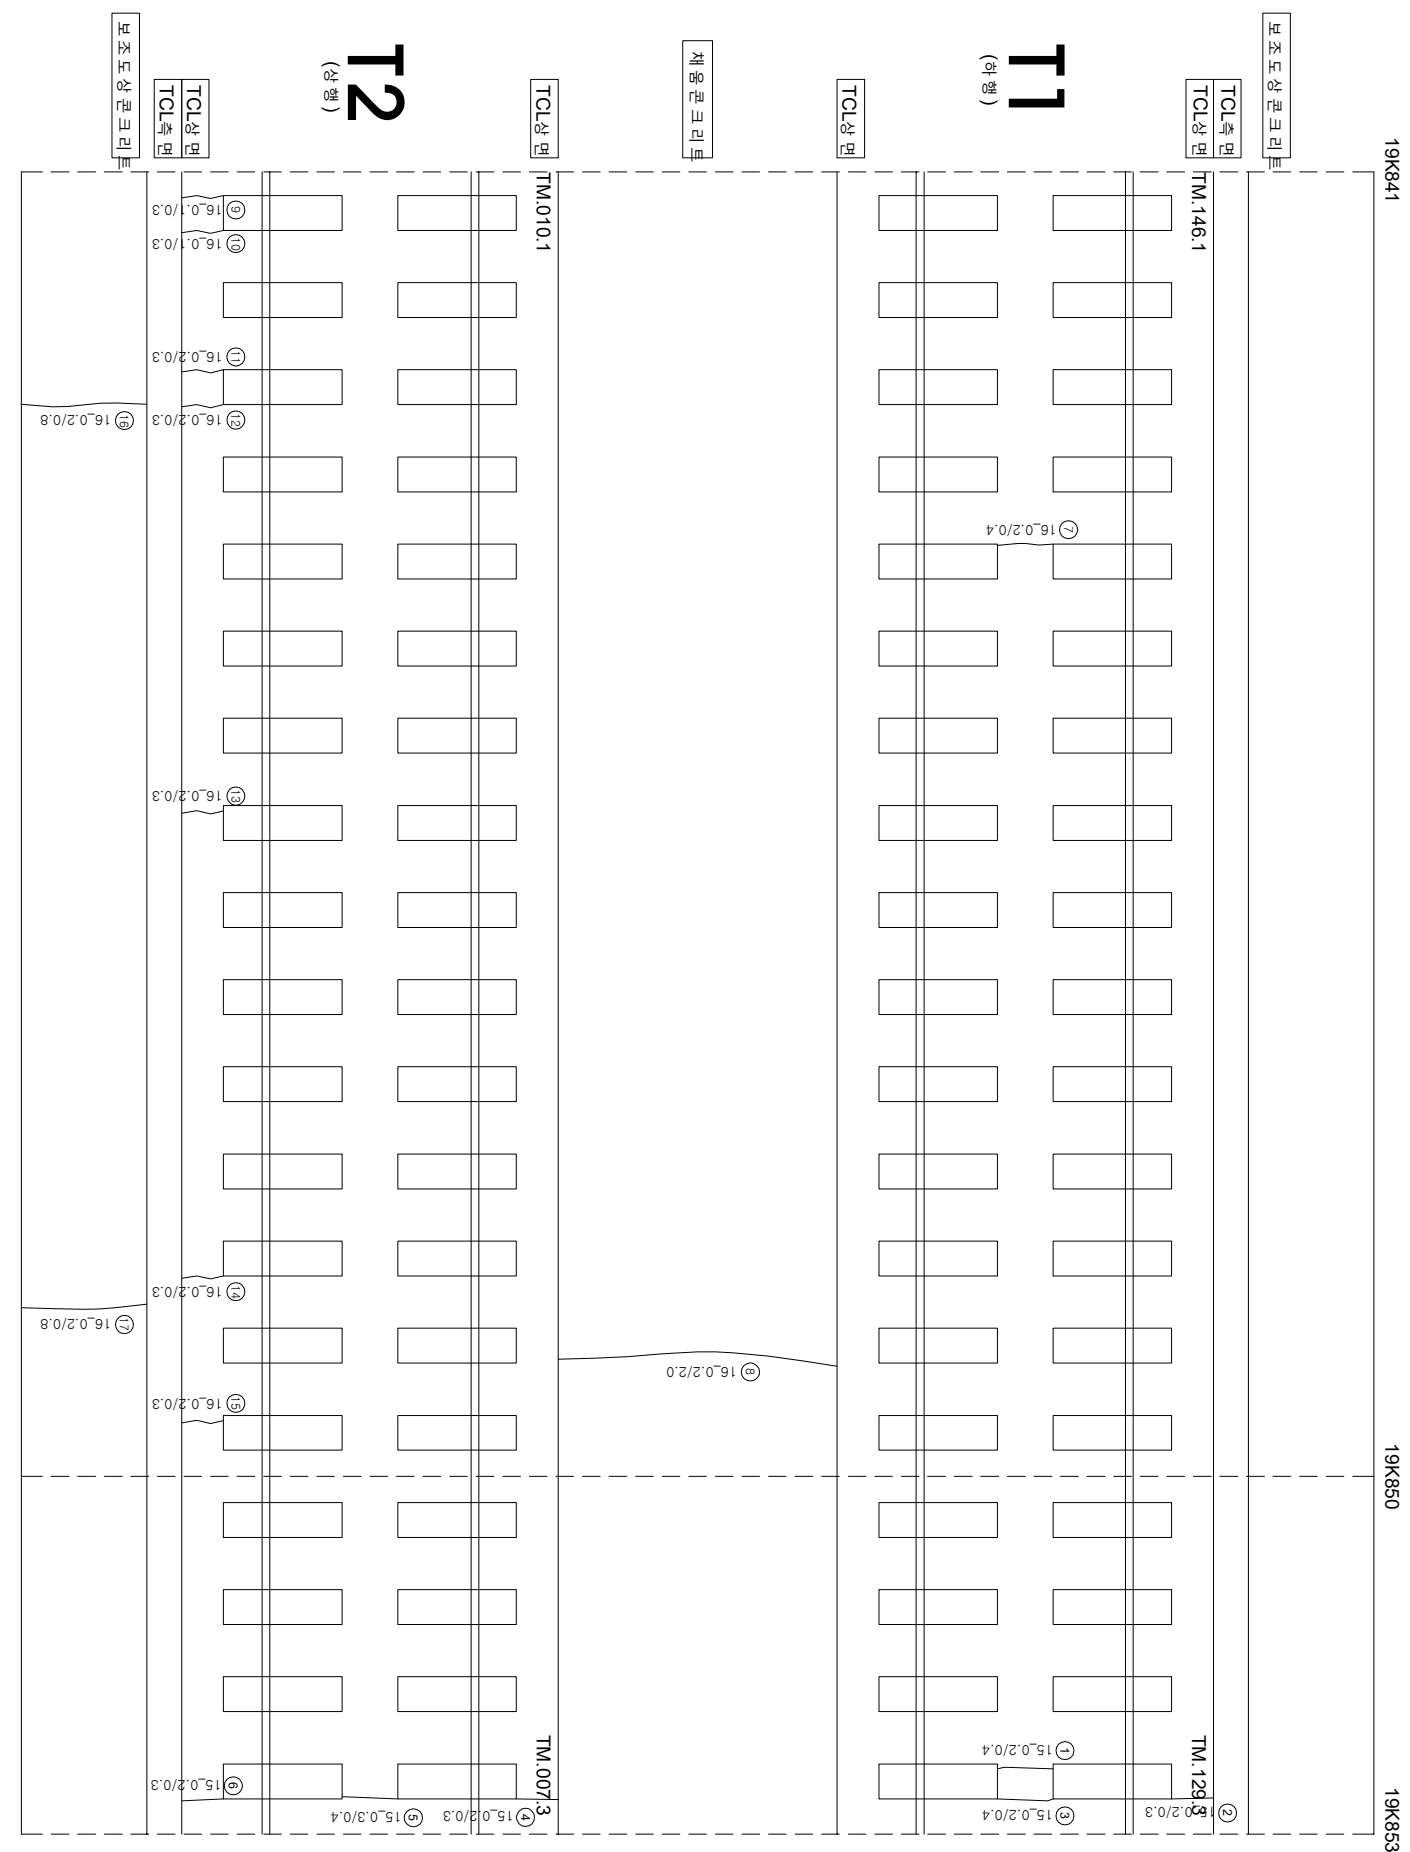

연번	순상	폭	연장	비고	연번	순상	폭	연장	비고
1	균열	0.2 mm	0.4		56				
2	균열	0.2 mm	0.3		57				
3	균열	0.2 mm	0.4		58				
4	균열	0.2 mm	0.3		59				
5	균열	0.3 mm	0.4		60				
6	균열	0.2 mm	0.3		61				
7	균열	0.2 mm	0.4		62				
8	균열	0.2 mm	2.0		63				
9	균열	0.1 mm	0.3		64				
10	균열	0.1 mm	0.3		65				
11	균열	0.2 mm	0.3		66				
12	균열	0.2 mm	0.3		67				
13	균열	0.2 mm	0.3		68				
14	균열	0.2 mm	0.3		69				
15	균열	0.2 mm	0.3		70				
16	균열	0.2 mm	0.8		71				
17	균열	0.2 mm	0.8		72				
18					73				
19					74				
20					75				
55					110				