


호남고속선 장재터널_202(20.752~20.764km, S201)

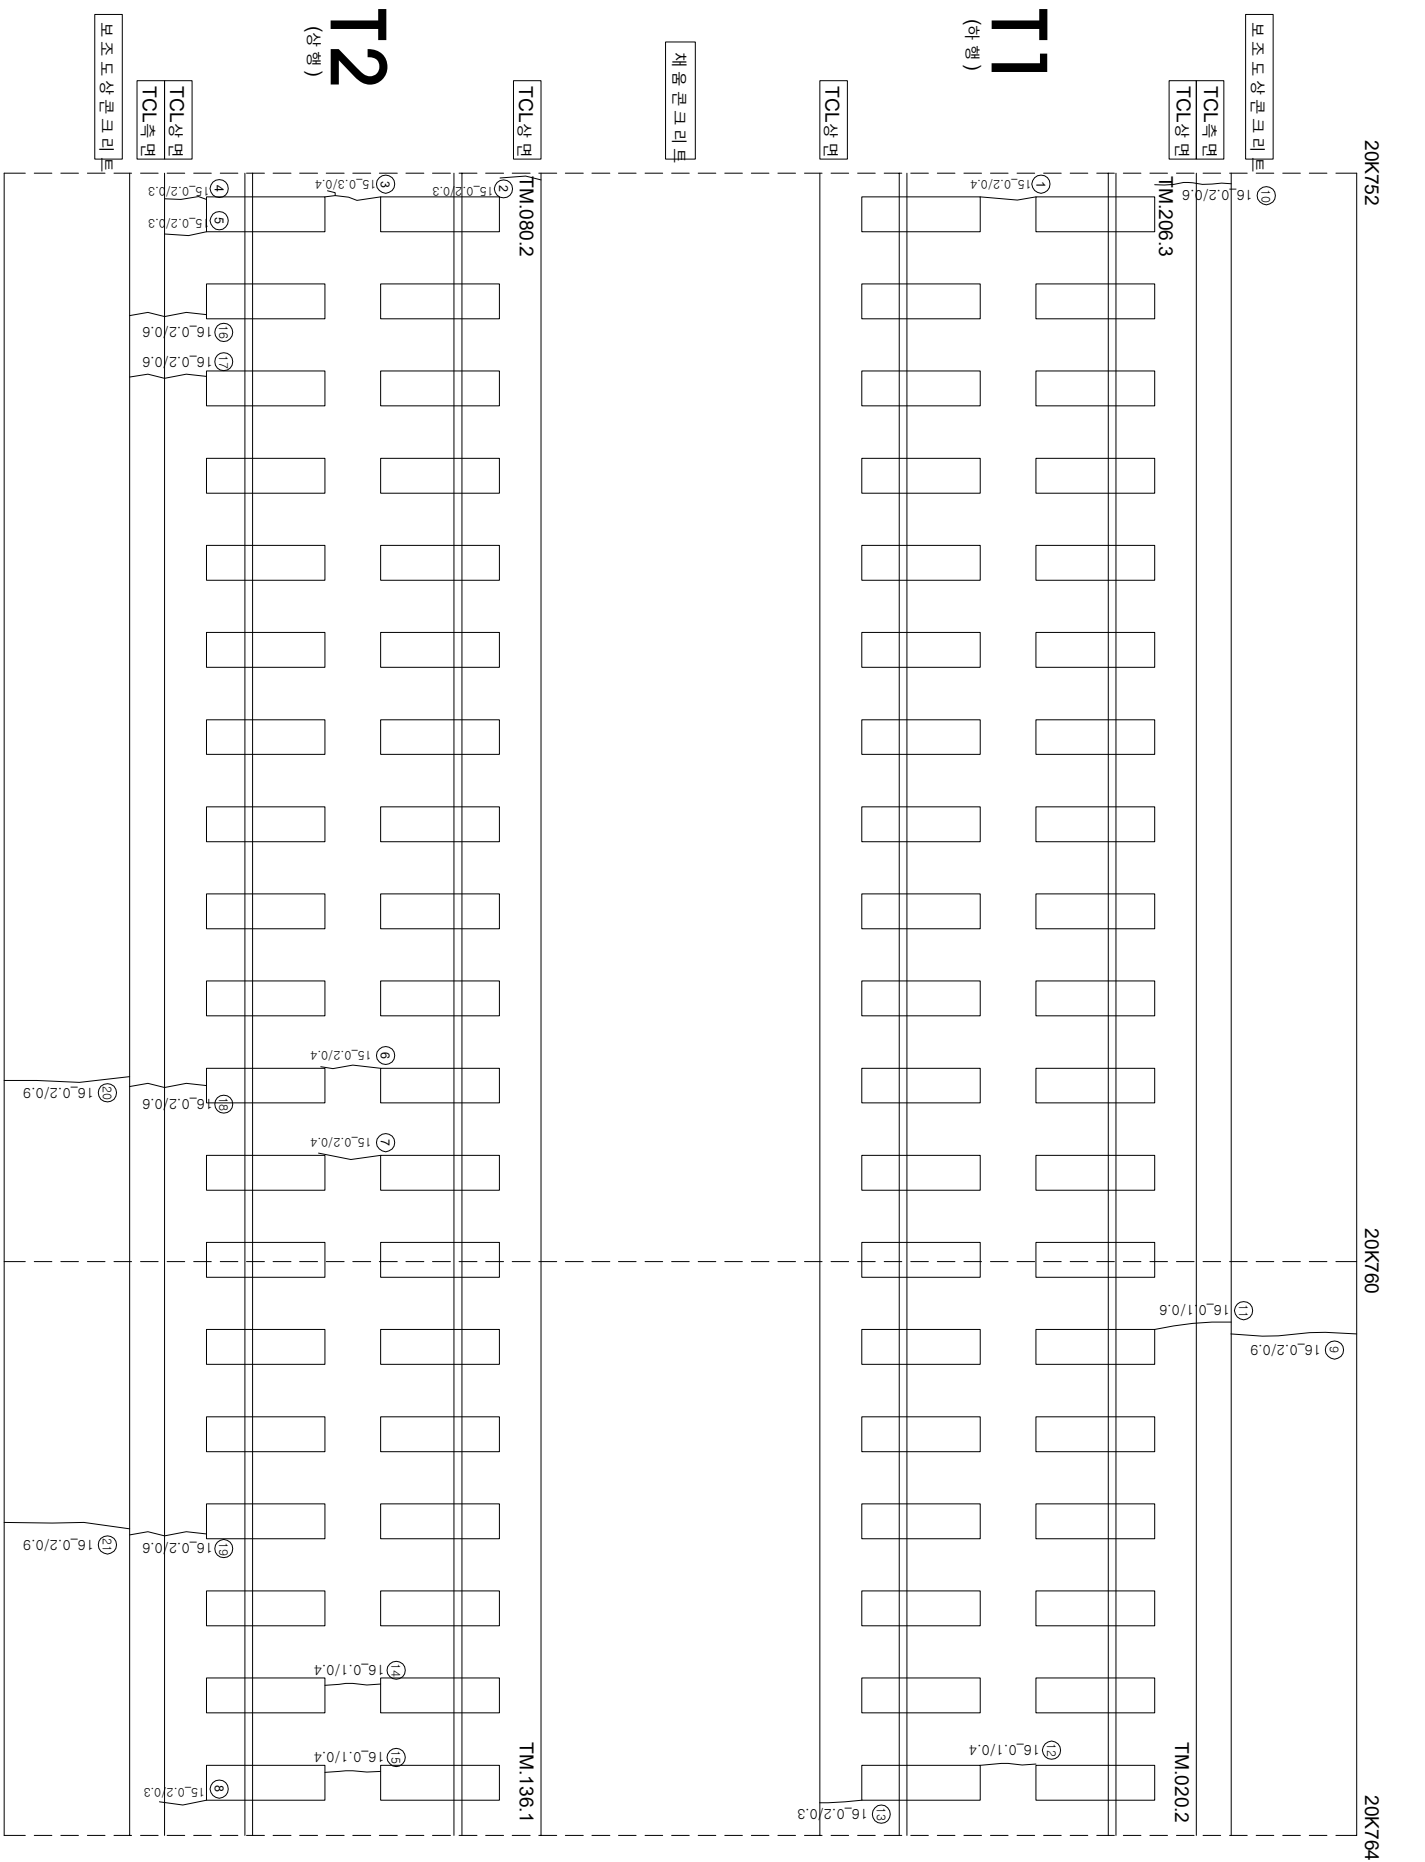

연번	순상	폭	연장	비고	연번	순상	폭	연장	비고
1	균열 0.2 mm	0.4 m			56				
2	균열 0.2 mm	0.3 m			57				
3	균열 0.3 mm	0.4 m			58				
4	균열 0.2 mm	0.3 m			59				
5	균열 0.2 mm	0.3 m			60				
6	균열 0.2 mm	0.4 m			61				
7	균열 0.2 mm	0.4 m			62				
8	균열 0.2 mm	0.3 m			63				
9	균열 0.2 mm	0.3 m			64				
10	균열 0.2 mm	0.6 m			65				
11	균열 0.1 mm	0.6 m			66				
12	균열 0.1 mm	0.4 m			67				
13	균열 0.2 mm	0.3 m			68				
14	균열 0.1 mm	0.4 m			69				
15	균열 0.1 mm	0.4 m			70				
16	균열 0.2 mm	0.6 m			71				
17	균열 0.2 mm	0.6 m			72				
18	균열 0.2 mm	0.6 m			73				
19	균열 0.2 mm	0.6 m			74				
20	균열 0.2 mm	0.9 m			75				
21	균열 0.2 mm	0.9 m			76				
22					77				
23					78				
24					79				
55					110				