


호남고속선 장재터널_212(20.872~20.889km, S211)

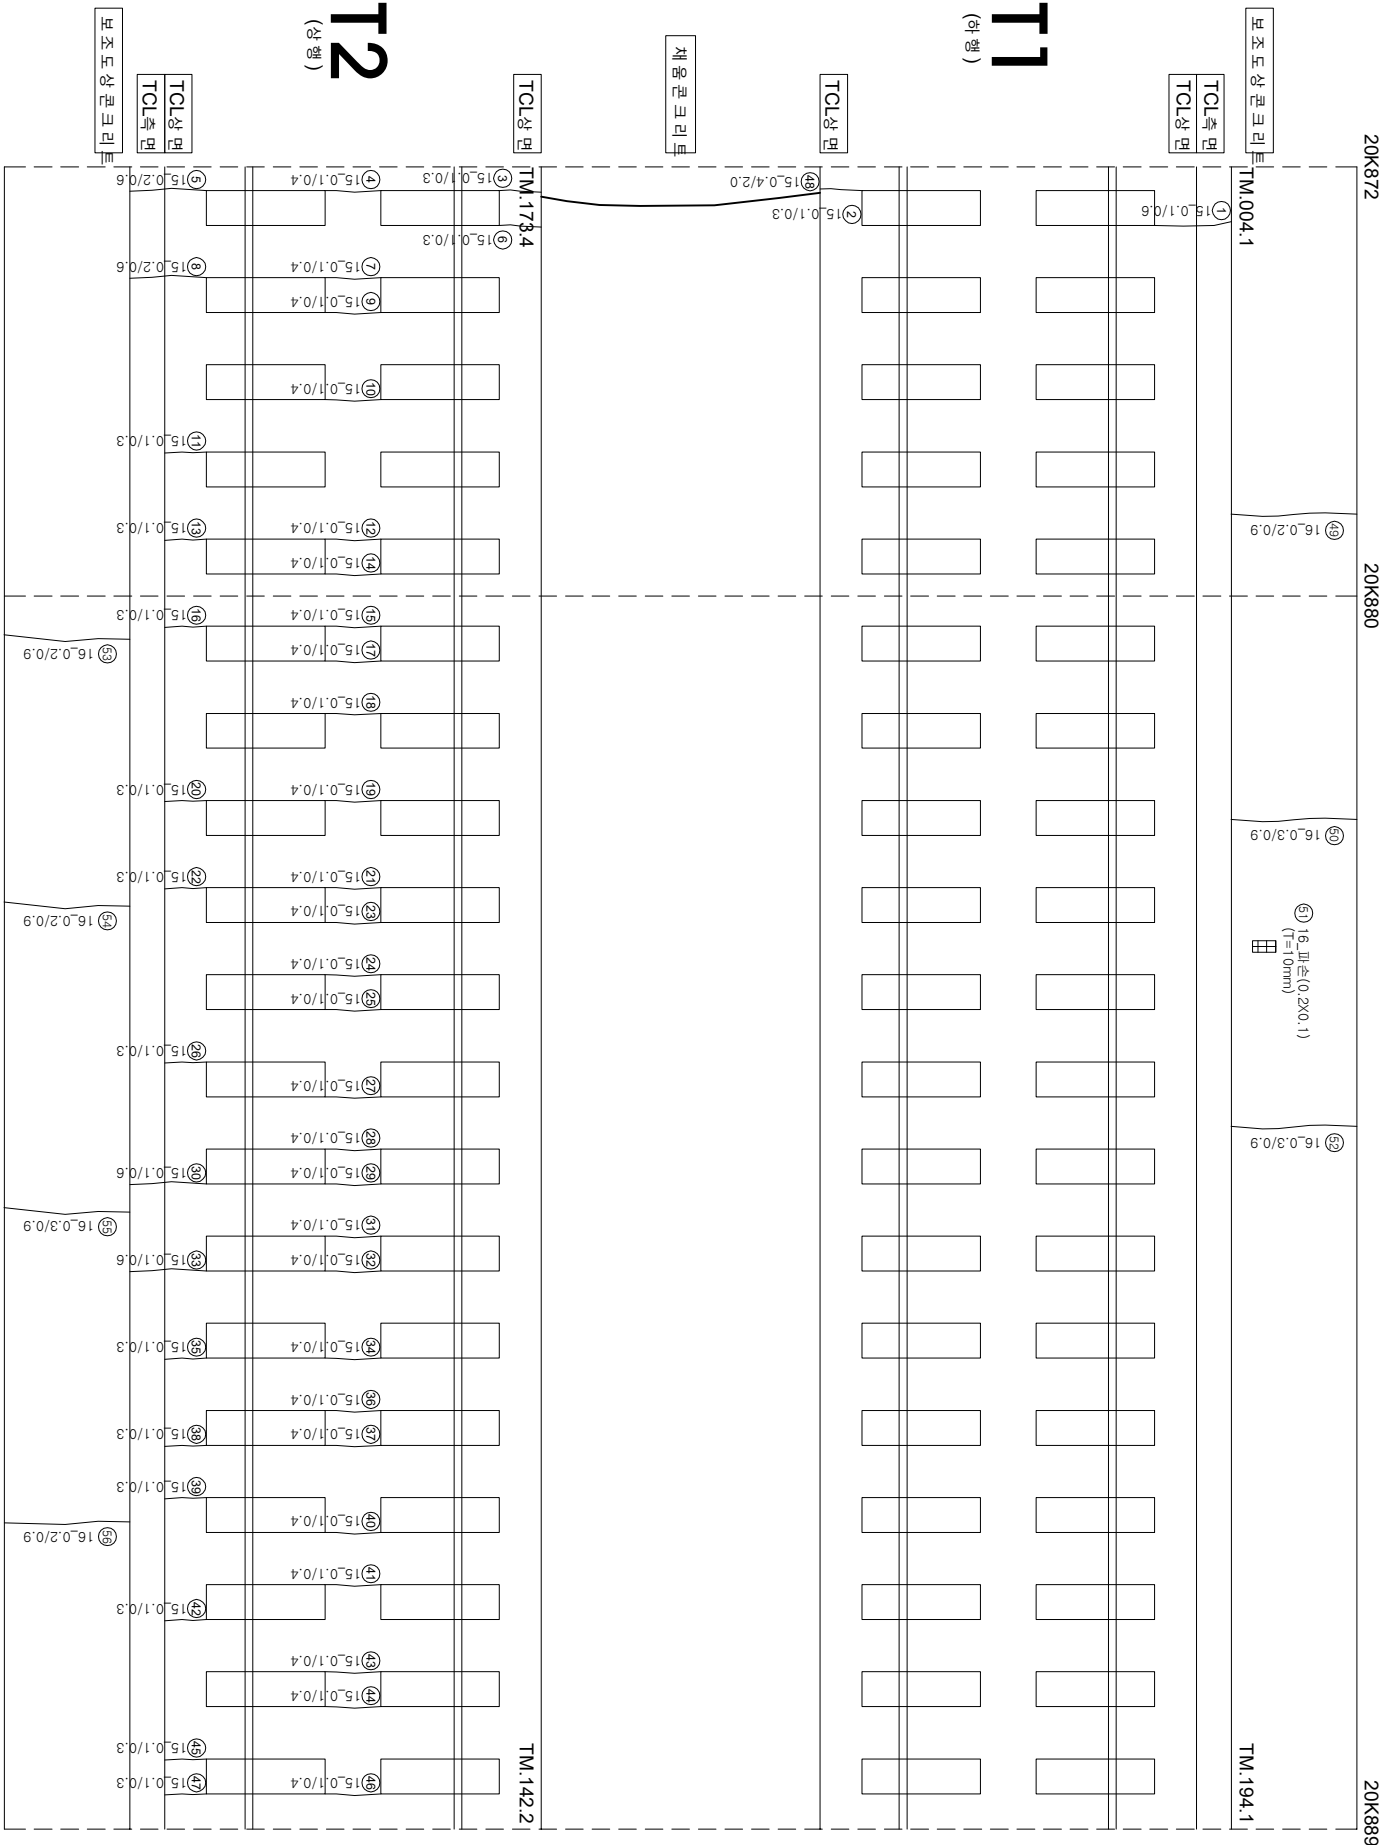

연번	손상	목		연장	비고	연번	손상	목		연장	비고
		mm	m					mm	m		
1	균열	0.1	0.6	m		56	균열				
2	균열	0.1	0.3	m		57					
3	균열	0.1	0.3	m		58					
4	균열	0.1	0.4	m		59					
5	균열	0.1	0.6	m		60					
6	균열	0.1	0.3	m		61					
7	균열	0.1	0.4	m		62					
8	균열	0.1	0.6	m		63					
9	균열	0.1	0.4	m		64					
10	균열	0.1	0.4	m		65					
11	균열	0.1	0.3	m		66					
12	균열	0.1	0.4	m		67					
13	균열	0.1	0.3	m		68					
14	균열	0.1	0.4	m		69					
15	균열	0.1	0.4	m		70					
16	균열	0.1	0.3	m		71					
17	균열	0.1	0.4	m		72					
18	균열	0.1	0.4	m		73					
19	균열	0.1	0.4	m		74					
20	균열	0.1	0.3	m		75					
21	균열	0.1	0.4	m		76					
22	균열	0.1	0.3	m		77					
23	균열	0.1	0.4	m		78					
24	균열	0.1	0.4	m		79					
25	균열	0.1	0.4	m		80					
26	균열	0.1	0.3	m		81					
27	균열	0.1	0.4	m		82					
28	균열	0.1	0.4	m		83					
29	균열	0.1	0.4	m		84					
30	균열	0.1	0.6	m		85					
31	균열	0.1	0.4	m		86					
32	균열	0.1	0.4	m		87					
33	균열	0.1	0.6	m		88					
34	균열	0.1	0.4	m		89					
35	균열	0.1	0.3	m		90					
36	균열	0.1	0.4	m		91					
37	균열	0.1	0.4	m		92					
38	균열	0.1	0.3	m		93					
39	균열	0.1	0.3	m		94					
40	균열	0.1	0.4	m		95					
41	균열	0.1	0.4	m		96					
42	균열	0.1	0.3	m		97					
43	균열	0.1	0.4	m		98					
44	균열	0.1	0.4	m		99					
45	균열	0.1	0.3	m		100					
46	균열	0.1	0.4	m		101					
47	균열	0.1	0.3	m		102					
48	균열	0.4	2.0	m		103					
49	균열	0.2	0.9	m		104					
50	균열	0.3	0.9	m		105					
51	균열	0.3	0.9	m		106					
52	파손	0.2	0.1	m	0.02	107					
53	균열	0.2	0.9	m		108					
54	균열	0.2	0.9	m		109					
55	균열	0.3	0.9	m		110					