


호남고속선 장재터널_223(21.014~21.027km, S222)

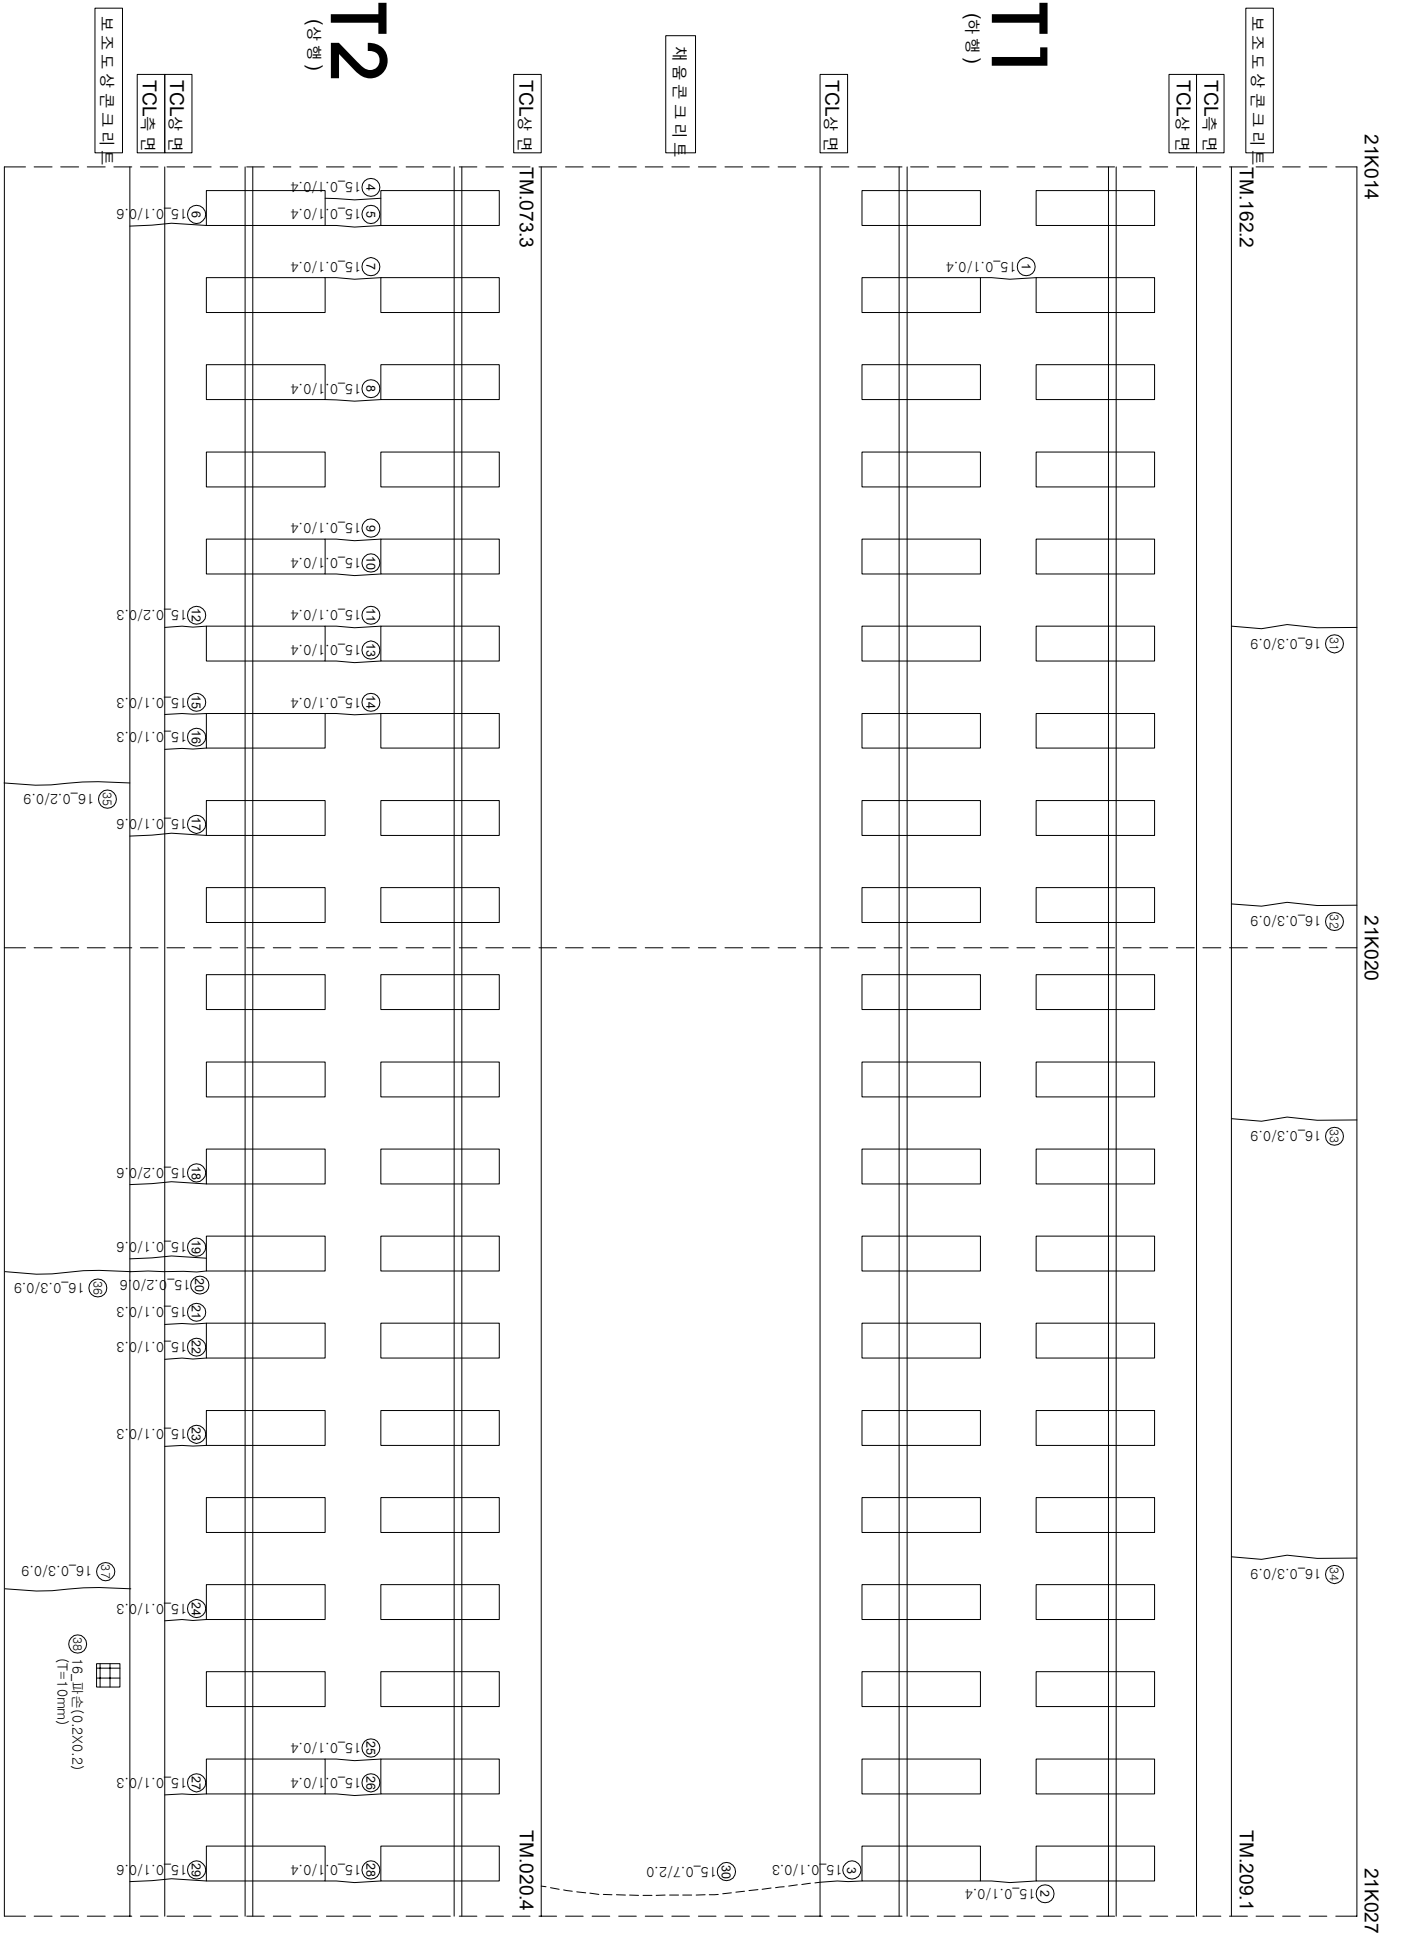

연번	순상	폭	연장	비고	연번	순상	폭	연장	비고
1	균열 0.1 mm	0.4 m			56				
2	균열 0.1 mm	0.4 m			57				
3	균열 0.1 mm	0.3 m			58				
4	균열 0.1 mm	0.4 m			59				
5	균열 0.1 mm	0.4 m			60				
6	균열 0.1 mm	0.6 m			61				
7	균열 0.1 mm	0.4 m			62				
8	균열 0.1 mm	0.4 m			63				
9	균열 0.1 mm	0.4 m			64				
10	균열 0.1 mm	0.4 m			65				
11	균열 0.1 mm	0.4 m			66				
12	균열 0.2 mm	0.3 m			67				
13	균열 0.1 mm	0.4 m			68				
14	균열 0.1 mm	0.4 m			69				
15	균열 0.1 mm	0.3 m			70				
16	균열 0.1 mm	0.3 m			71				
17	균열 0.1 mm	0.6 m			72				
18	균열 0.2 mm	0.6 m			73				
19	균열 0.1 mm	0.6 m			74				
20	균열 0.2 mm	0.6 m			75				
21	균열 0.1 mm	0.3 m			76				
22	균열 0.1 mm	0.3 m			77				
23	균열 0.1 mm	0.3 m			78				
24	균열 0.1 mm	0.3 m			79				
25	균열 0.1 mm	0.4 m			80				
26	균열 0.1 mm	0.4 m			81				
27	균열 0.1 mm	0.3 m			82				
28	균열 0.1 mm	0.4 m			83				
29	균열 0.1 mm	0.6 m			84				
30	균열 0.7 mm	2.0 m			85				
31	균열 0.3 mm	0.9 m			86				
32	균열 0.3 mm	0.9 m			87				
33	균열 0.3 mm	0.9 m			88				
34	균열 0.3 mm	0.9 m			89				
35	균열 0.2 mm	0.9 m			90				
36	균열 0.3 mm	0.9 m			91				
37	균열 0.3 mm	0.9 m			92				
38	파손 0.2 mm	0.2 m			93				
39					94				
40					95				
41					96				
42					97				
43					98				
44					99				
45					100				
46					101				
47					102				
48					103				
49					104				
50					105				
51					106				
52					107				
53					108				
54					109				
55					110				