


호남고속선 장제터널_238(21.202~21.214km, S237)

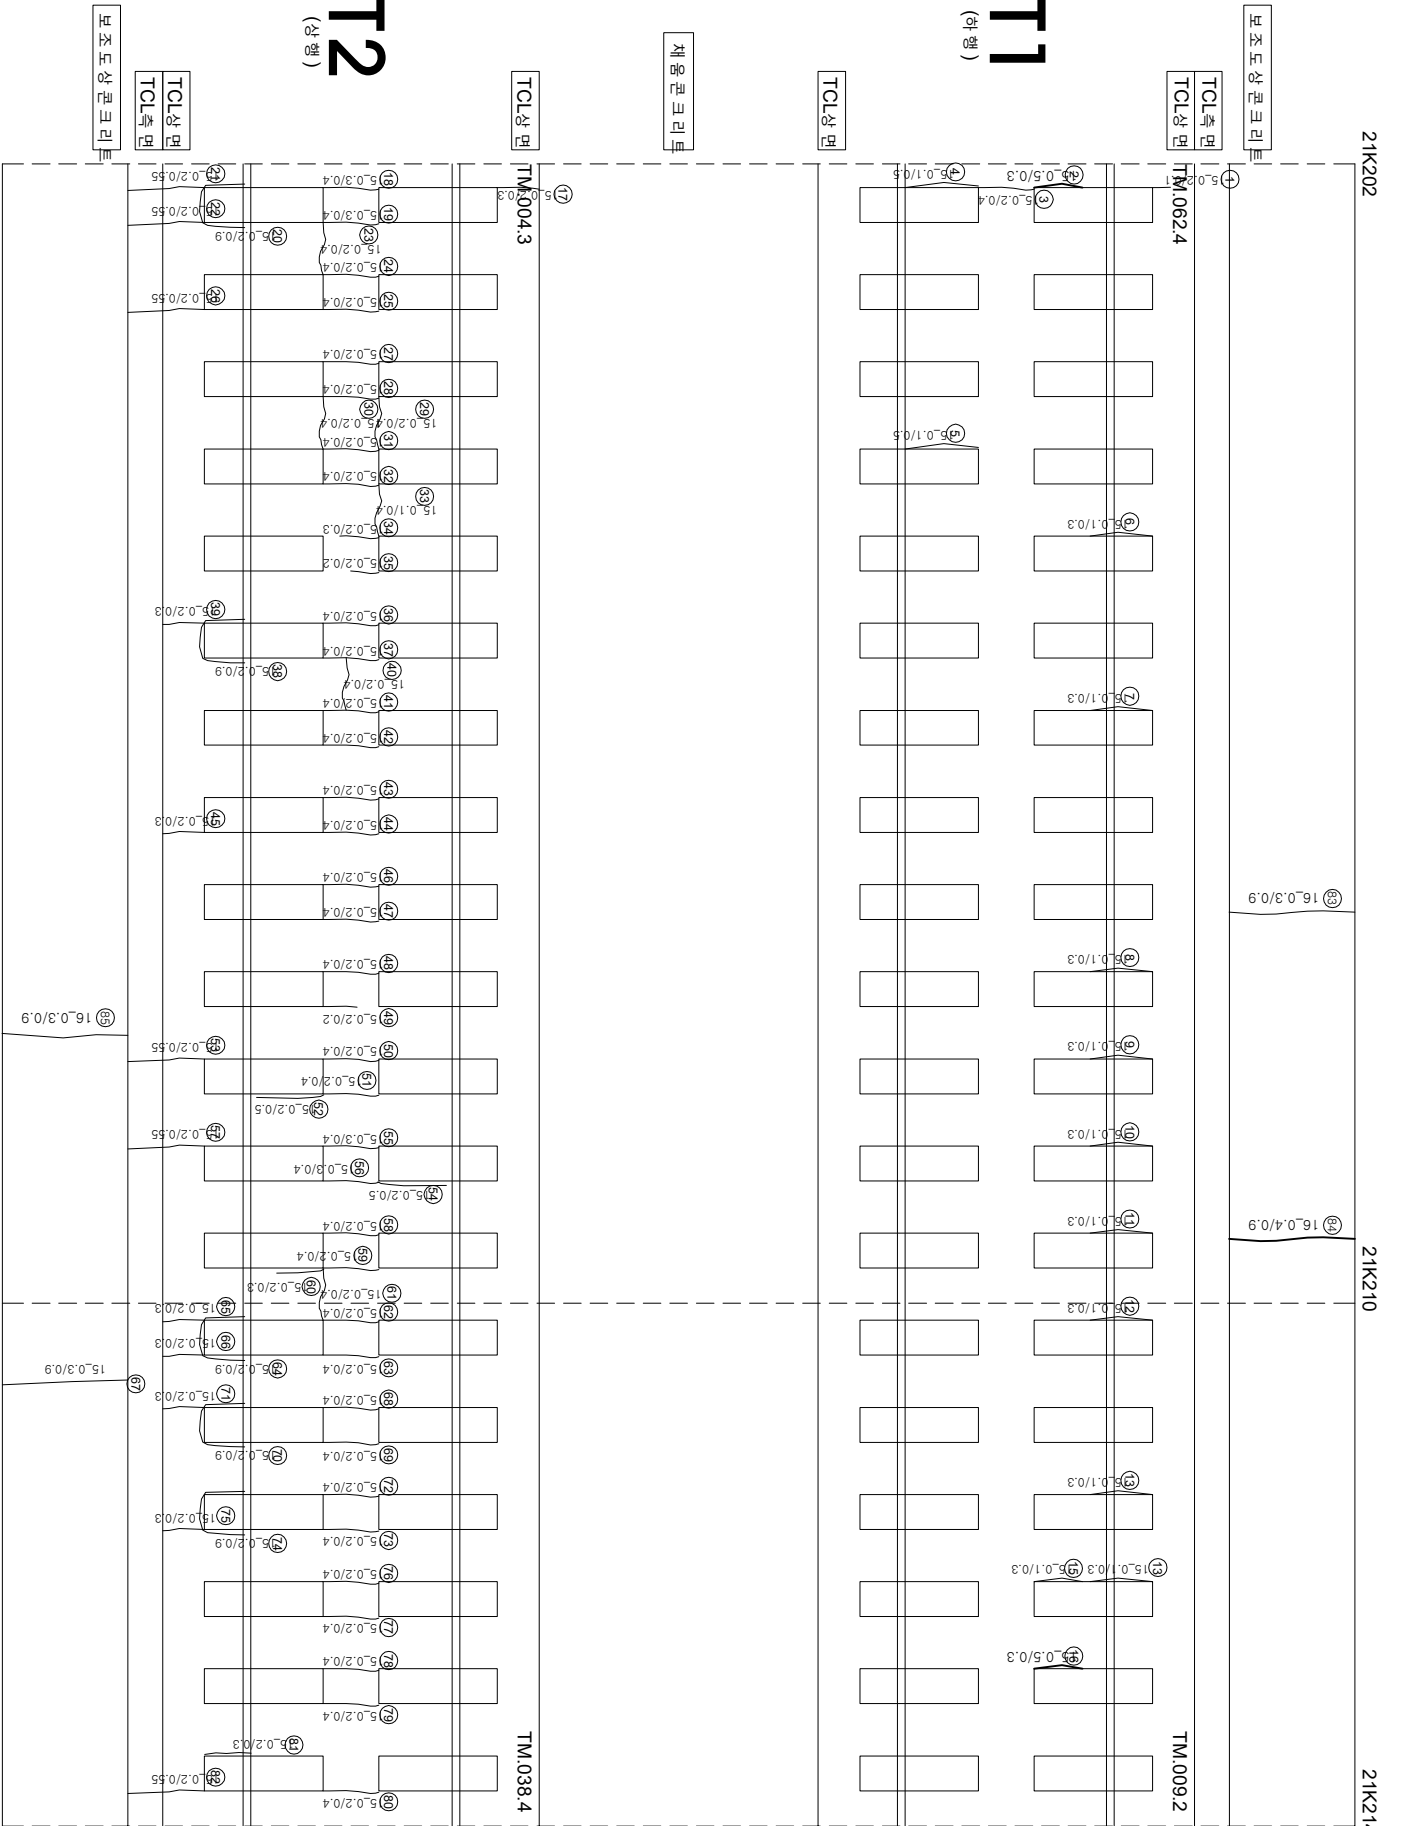

연번	순상	폭	연장	비고	연번	순상	폭	연장	비고
1	균열 0.2 mm	0.1 m	m		56	균열 0.3 mm	0.4 m	m	
2	경계부균열 0.5 mm	0.3 m	m		57	균열 0.2 mm	0.55 m	m	
3	균열 0.2 mm	0.4 m	m		58	균열 0.2 mm	0.4 m	m	
4	경계부균열 0.1 mm	0.5 m	m		59	균열 0.2 mm	0.4 m	m	
5	경계부균열 0.1 mm	0.5 m	m		60	경계부균열 0.2 mm	0.3 m	m	
6	경계부균열 0.1 mm	0.3 m	m		61	균열 0.2 mm	0.4 m	m	
7	경계부균열 0.1 mm	0.3 m	m		62	균열 0.2 mm	0.4 m	m	
8	경계부균열 0.1 mm	0.3 m	m		63	균열 0.2 mm	0.4 m	m	
9	경계부균열 0.1 mm	0.3 m	m		64	경계부균열 0.2 mm	0.9 m	m	
10	경계부균열 0.1 mm	0.3 m	m		65	균열 0.2 mm	0.3 m	m	
11	경계부균열 0.1 mm	0.3 m	m		66	균열 0.2 mm	0.3 m	m	
12	경계부균열 0.1 mm	0.3 m	m		67	균열 0.3 mm	0.9 m	m	
13	경계부균열 0.1 mm	0.3 m	m		68	균열 0.2 mm	0.4 m	m	
14	경계부균열 0.1 mm	0.3 m	m		69	균열 0.2 mm	0.4 m	m	
15	경계부균열 0.1 mm	0.3 m	m		70	경계부균열 0.2 mm	0.9 m	m	
16	경계부균열 0.5 mm	0.3 m	m		71	균열 0.2 mm	0.3 m	m	
17	균열 0.1 mm	0.3 m	m		72	균열 0.2 mm	0.4 m	m	
18	균열 0.3 mm	0.4 m	m		73	균열 0.2 mm	0.4 m	m	
19	균열 0.3 mm	0.4 m	m		74	경계부균열 0.2 mm	0.9 m	m	
20	경계부균열 0.2 mm	0.9 m	m		75	균열 0.2 mm	0.3 m	m	
21	균열 0.2 mm	0.55 m	m		76	균열 0.2 mm	0.4 m	m	
22	균열 0.2 mm	0.55 m	m		77	균열 0.2 mm	0.4 m	m	
23	균열 0.2 mm	0.4 m	m		78	균열 0.2 mm	0.4 m	m	
24	균열 0.2 mm	0.4 m	m		79	균열 0.2 mm	0.4 m	m	
25	균열 0.2 mm	0.4 m	m		80	균열 0.2 mm	0.4 m	m	
26	균열 0.2 mm	0.55 m	m		81	경계부균열 0.2 mm	0.3 m	m	
27	균열 0.2 mm	0.4 m	m		82	균열 0.2 mm	0.55 m	m	
28	균열 0.2 mm	0.4 m	m		83	균열 0.3 mm	0.9 m	m	
29	균열 0.2 mm	0.4 m	m		84	균열 0.4 mm	0.9 m	m	
30	균열 0.2 mm	0.4 m	m		85	균열 0.3 mm	0.9 m	m	
31	균열 0.2 mm	0.4 m	m		86				
32	균열 0.2 mm	0.4 m	m		87				
33	균열 0.1 mm	0.4 m	m		88				
34	균열 0.2 mm	0.3 m	m		89				
35	균열 0.2 mm	0.2 m	m		90				
36	균열 0.2 mm	0.4 m	m		91				
37	균열 0.2 mm	0.4 m	m		92				
38	경계부균열 0.2 mm	0.9 m	m		93				
39	균열 0.2 mm	0.3 m	m		94				
40	균열 0.2 mm	0.4 m	m		95				
41	균열 0.2 mm	0.4 m	m		96				
42	균열 0.2 mm	0.4 m	m		97				
43	균열 0.2 mm	0.4 m	m		98				
44	균열 0.2 mm	0.4 m	m		99				
45	균열 0.2 mm	0.3 m	m		100				
46	균열 0.2 mm	0.4 m	m		101				
47	균열 0.2 mm	0.4 m	m		102				
48	균열 0.2 mm	0.4 m	m		103				
49	균열 0.2 mm	0.2 m	m		104				
50	균열 0.2 mm	0.4 m	m		105				
51	균열 0.2 mm	0.4 m	m		106				
52	경계부균열 0.2 mm	0.5 m	m		107				
53	균열 0.2 mm	0.55 m	m		108				
54	균열 0.2 mm	0.5 m	m		109				
55	균열 0.3 mm	0.4 m	m		110				