


호남고속선 장재터널_262(21.489~21.502km, S261)

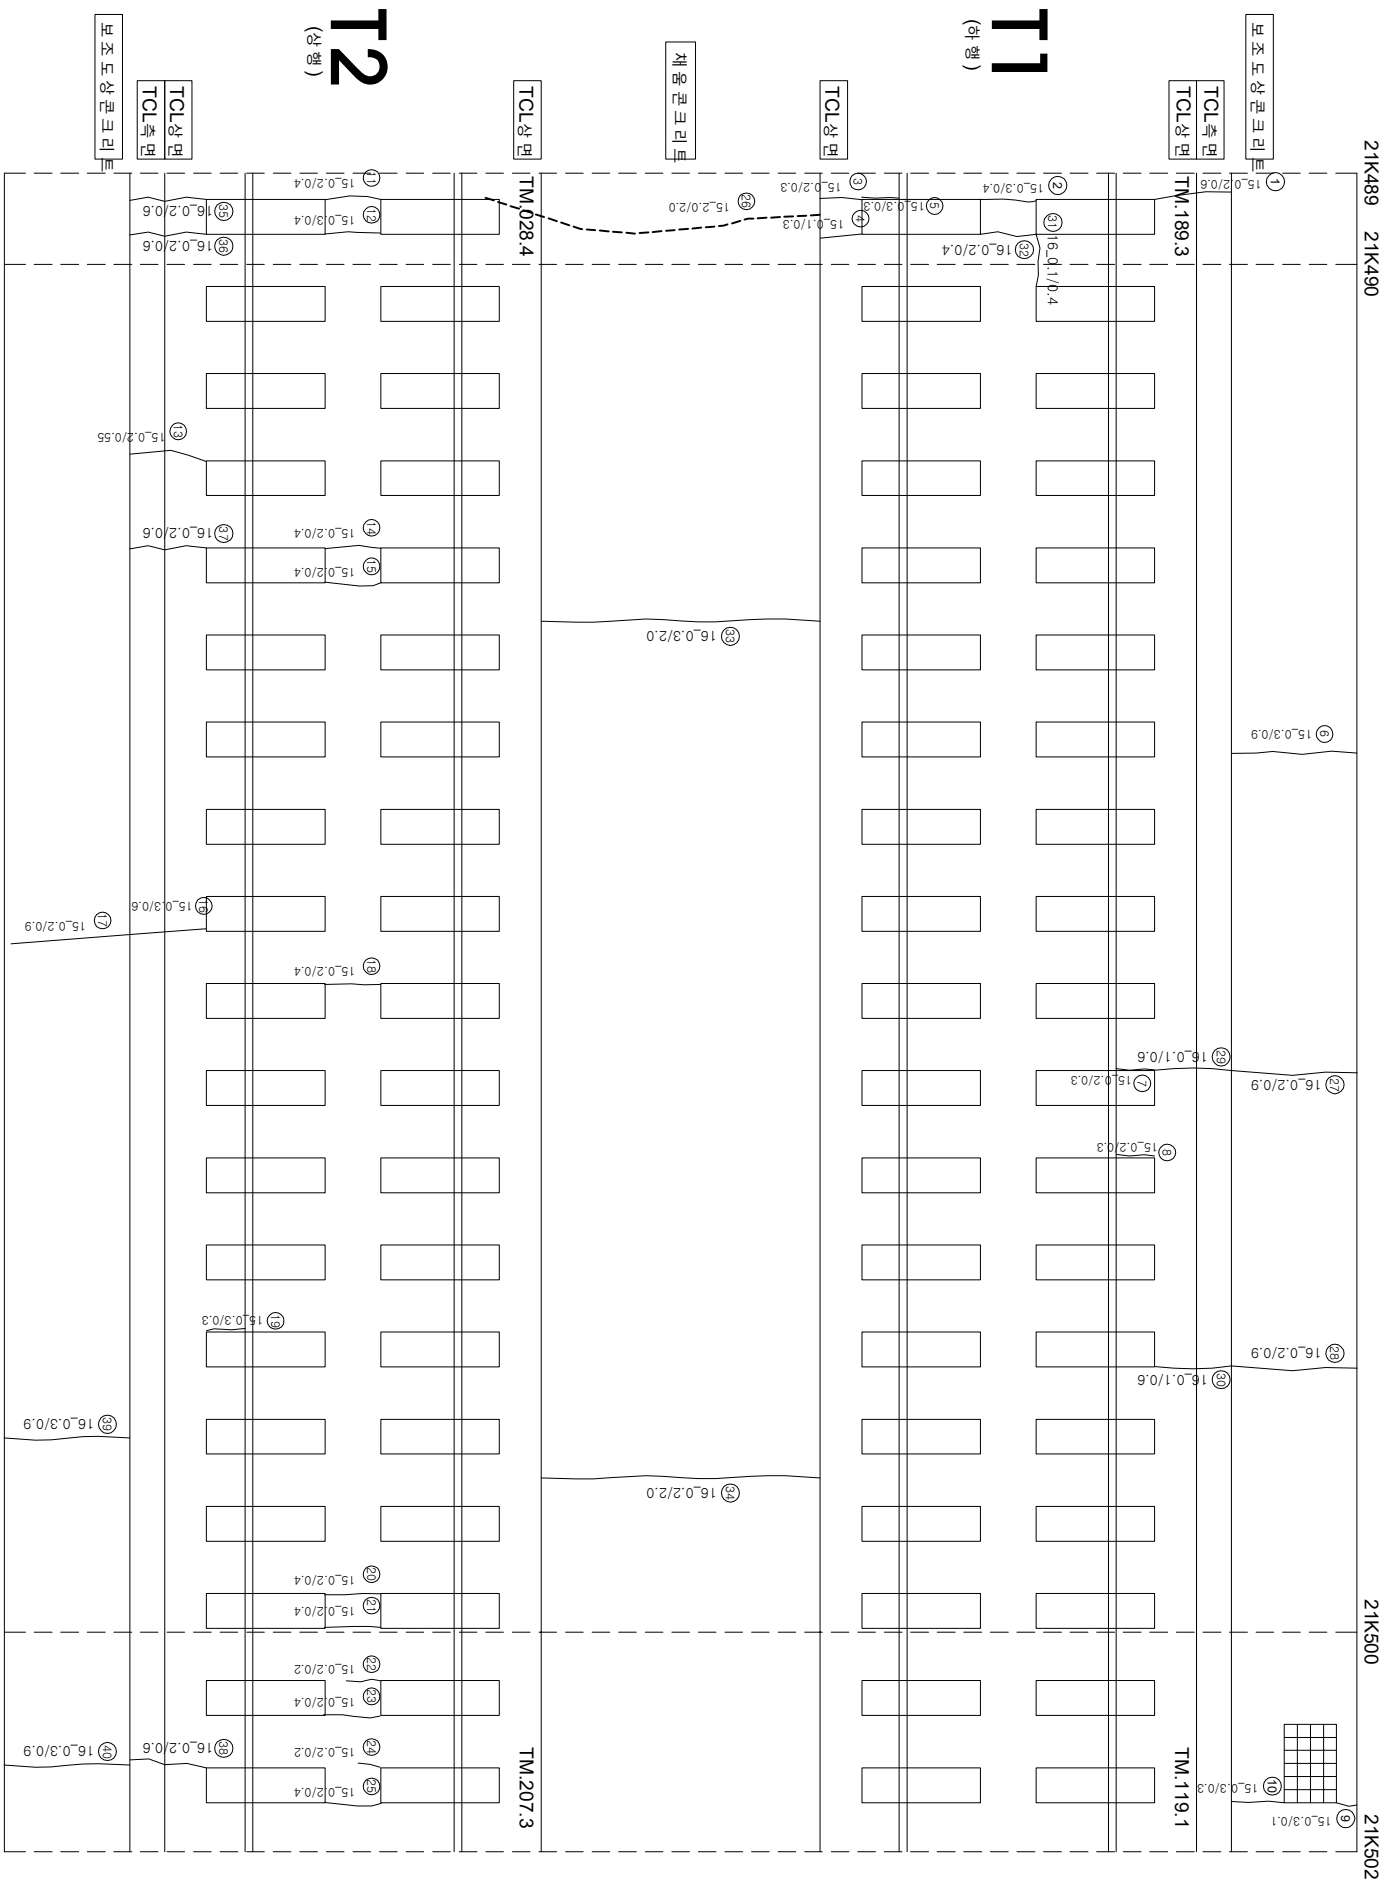

연번	산상	폭	연장	비고	연번	산상	폭	연장	비고
1	균열	0.2 mm	0.6 m	m	56				
2	균열	0.3 mm	0.4 m		57				
3	균열	0.2 mm	0.3 m		58				
4	균열	0.1 mm	0.3 m		59				
5	경계부 균열	0.3 mm	0.3 m		60				
6	균열	0.3 mm	0.9 m	m	61				
7	균열	0.2 mm	0.3 m	특감소	62				
8	균열	0.2 mm	0.3 m	특감소	63				
9	균열	0.3 mm	0.1 m		64				
10	균열	0.3 mm	0.3 m		65				
11	균열	0.2 mm	0.4 m	m	66				
12	균열	0.3 mm	0.4 m	m	67				
13	균열	0.2 mm	0.55 m	m	68				
14	균열	0.2 mm	0.4 m	m	69				
15	균열	0.2 mm	0.4 m	m	70				
16	균열	0.3 mm	0.6 m	m	71				
17	균열	0.2 mm	0.9 m	m	72				
18	균열	0.2 mm	0.4 m	m	73				
19	경계부 균열	0.3 mm	0.3 m	m	74				
20	균열	0.2 mm	0.4 m	m	75				
21	균열	0.2 mm	0.4 m	m	76				
22	균열	0.2 mm	0.2 m	m	77				
23	균열	0.2 mm	0.4 m	m	78				
24	균열	0.2 mm	0.2 m	m	79				
25	균열	0.2 mm	0.4 m	m	80				
26	균열	2.0 mm	2.0 m	m	81				
27	균열	0.2 mm	0.9 m	m	82				
28	균열	0.2 mm	0.9 m	m	83				
29	균열	0.1 mm	0.6 m	m	84				
30	균열	0.1 mm	0.6 m	m	85				
31	균열	0.1 mm	0.4 m	m	86				
32	균열	0.2 mm	0.4 m	m	87				
33	균열	0.3 mm	2.0 m	m	88				
34	균열	0.2 mm	2.0 m	m	89				
35	균열	0.2 mm	0.6 m	m	90				
36	균열	0.2 mm	0.6 m		91				
37	균열	0.2 mm	0.6 m	m	92				
38	균열	0.2 mm	0.6 m	m	93				
39	균열	0.3 mm	0.9 m	m	94				
40	균열	0.3 mm	0.9 m	m	95				
41					96				
42					97				
43					98				
44					99				
45					100				
46					101				
47					102				
48					103				
49					104				
50					105				
51					106				
52					107				
53					108				
54					109				
55					110				

[illegible]