


호남고속선 영곡터널 - 130(23.932~23.944km, S130)

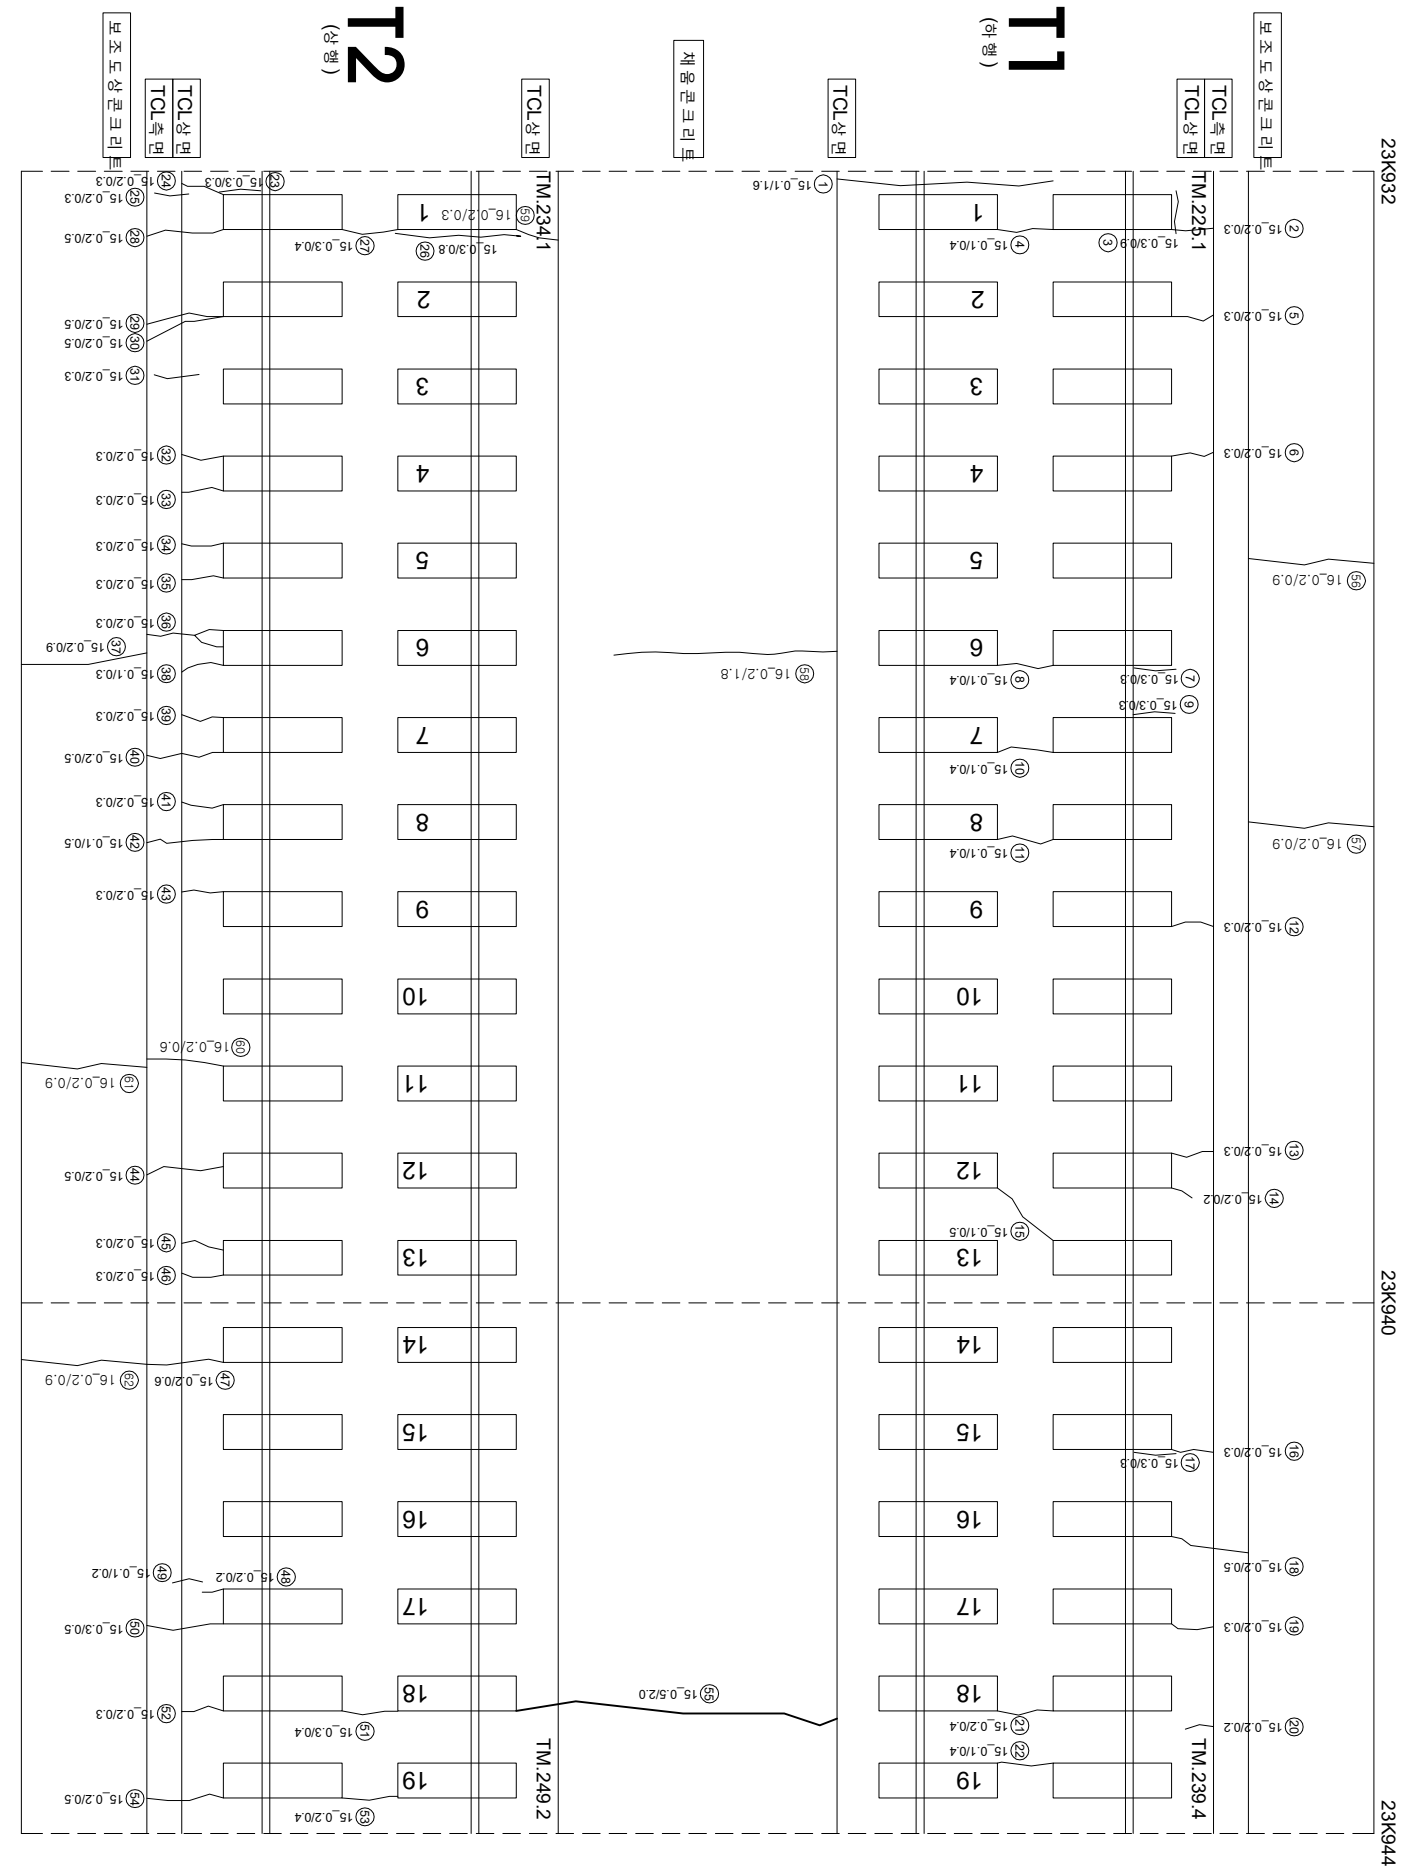

연번	순차	폭	연장	비고	연번	순차	폭	연장	비고
1	균열	0.2	1.6	m	56	균열	0.2	0.9	m
2	균열	0.2	mm	0.3	57	균열	0.2	mm	0.9
3	균열	0.3	mm	0.9	m	58	균열	0.2	mm
4	균열	0.1	mm	0.4	m	59	균열	0.2	mm
5	균열	0.2	mm	0.3	m	60	균열	0.2	mm
6	균열	0.2	mm	0.3	m	61	균열	0.2	mm
7	균열	0.3	mm	0.3	m	62	균열	0.2	mm
8	균열	0.1	mm	0.4	m	63			
9	균열	0.3	mm	0.3	m	64			
10	균열	0.1	mm	0.4	m	65			
11	균열	0.1	mm	0.4	m	66			
12	균열	0.2	mm	0.3	m	67			
13	균열	0.2	mm	0.3	m	68			
14	균열	0.2	mm	0.2	m	69			
15	균열	0.1	mm	0.5	m	70			
16	균열	0.2	mm	0.3	m	71			
17	균열	0.3	mm	0.3	m	72			
18	균열	0.2	mm	0.5	m	73			
19	균열	0.2	mm	0.3	m	74			
20	균열	0.2	mm	0.2	m	75			
21	균열	0.2	mm	0.4	m	76			
22	균열	0.1	mm	0.4	m	77			
23	균열	0.3	mm	0.3	m	78			
24	균열	0.2	mm	0.3	m	79			
25	균열	0.2	mm	0.3	m	80			
26	균열	0.3	mm	0.8	m	81			
27	균열	0.3	mm	0.4	m	82			
28	균열	0.2	mm	0.5	m	83			
29	균열	0.2	mm	0.5	m	84			
30	균열	0.2	mm	0.5	m	85			
31	균열	0.2	mm	0.3	m	86			
32	균열	0.2	mm	0.3	m	87			
33	균열	0.2	mm	0.3	m	88			
34	균열	0.2	mm	0.3	m	89			
35	균열	0.2	mm	0.3	m	90			
36	균열	0.2	mm	0.3	m	91			
37	균열	0.2	mm	0.9	m	92			
38	균열	0.1	mm	0.3	m	93			
39	균열	0.2	mm	0.3	m	94			
40	균열	0.2	mm	0.5	m	95			
41	균열	0.2	mm	0.3	m	96			
42	균열	0.1	mm	0.5	m	97			
43	균열	0.2	mm	0.3	m	98			
44	균열	0.2	mm	0.5	m	99			
45	균열	0.2	mm	0.3	m	100			
46	균열	0.2	mm	0.3	m	101			
47	균열	0.2	mm	0.6	m	102			
48	균열	0.2	mm	0.2	m	103			
49	균열	0.1	mm	0.2	m	104			
50	균열	0.3	mm	0.5	m	105			
51	균열	0.3	mm	0.4	m	106			
52	균열	0.2	mm	0.3	m	107			
53	균열	0.2	mm	0.4	m	108			
54	균열	0.2	mm	0.5	m	109			
55	균열	0.5	mm	2.0	m	110			

[illegible]