


호남고속선 영곡터널 - 154(24.232~24.245km, S154)

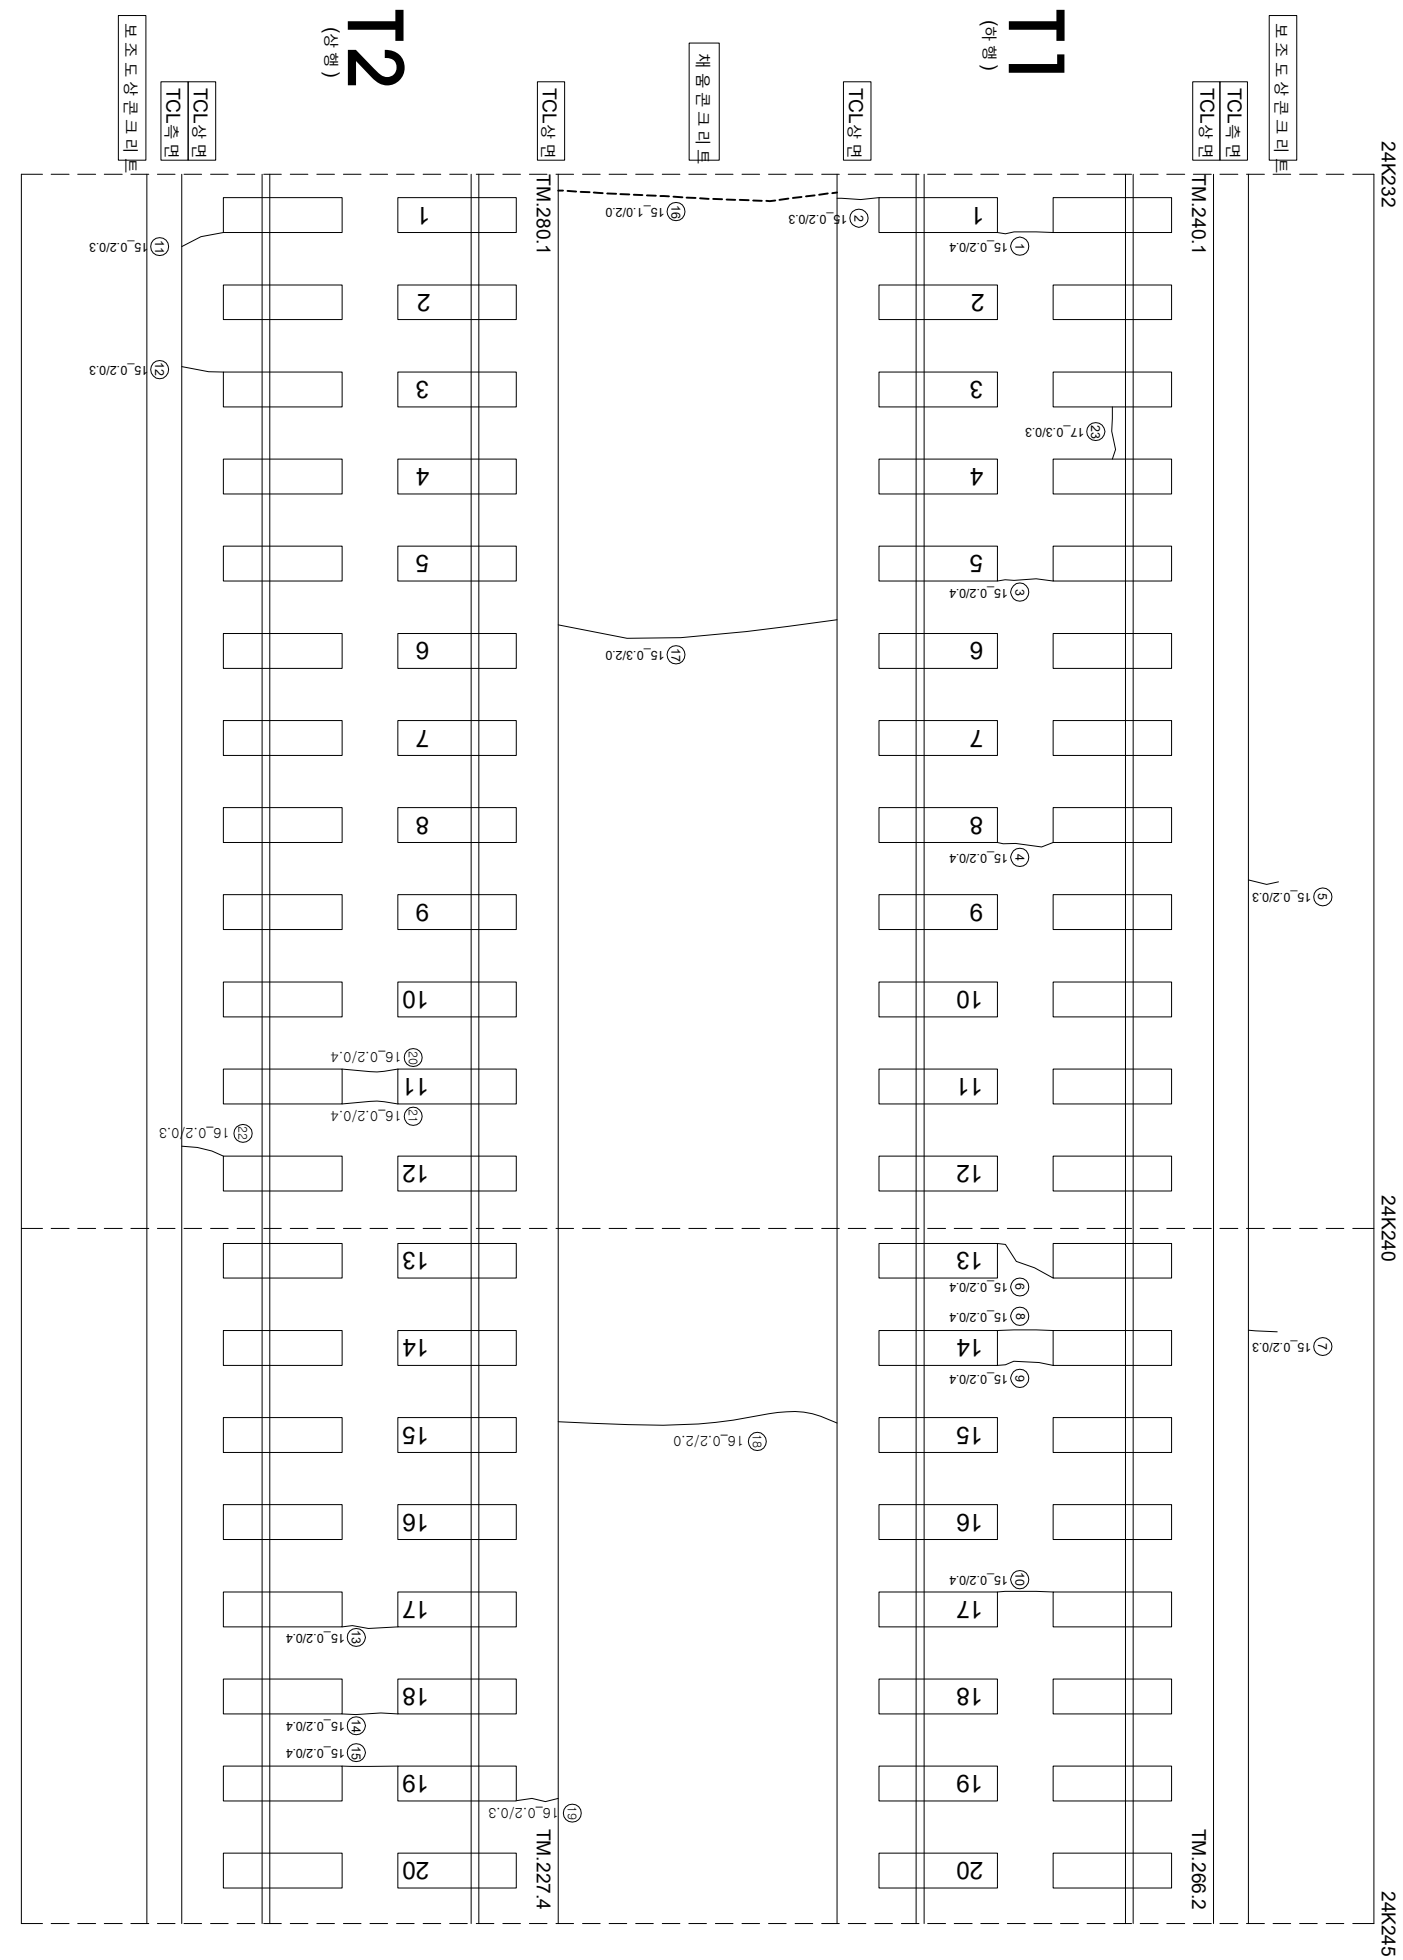

연번	산선	폭	연장	비고	연번	산선	폭	연장	비고
1	균열	0.2	mm	0.4 m	56				
2	균열	0.2	mm	0.3 m	57				
3	균열	0.2	mm	0.4 m	58				
4	균열	0.2	mm	0.4 m	59				
5	균열	0.2	mm	0.3 m	60				
6	균열	0.2	mm	0.4 m	61				
7	균열	0.2	mm	0.3 m	62				
8	균열	0.2	mm	0.4 m	63				
9	균열	0.2	mm	0.4 m	64				
10	균열	0.2	mm	0.4 m	65				
11	균열	0.2	mm	0.3 m	66				
12	균열	0.2	mm	0.3 m	67				
13	균열	0.2	mm	0.4 m	68				
14	균열	0.2	mm	0.4 m	69				
15	균열	0.2	mm	0.4 m	70				
16	균열	1.0	mm	2.0 m	71				
17	균열	0.3	mm	2.0 m	72				
18	균열	0.2	mm	2.0 m	73				
19	균열	0.2	mm	0.3 m	74				
20	균열	0.2	mm	0.4 m	75				
21	균열	0.2	mm	0.4 m	76				
22	균열	0.2	mm	0.3 m	77				
23	균열	0.3	mm	0.3 m	78				
24				신규	79				
25					80				
26					81				
27					82				
55					110				