


호남고속선 영곡터널 - 158(24.282~24.295km, S158)

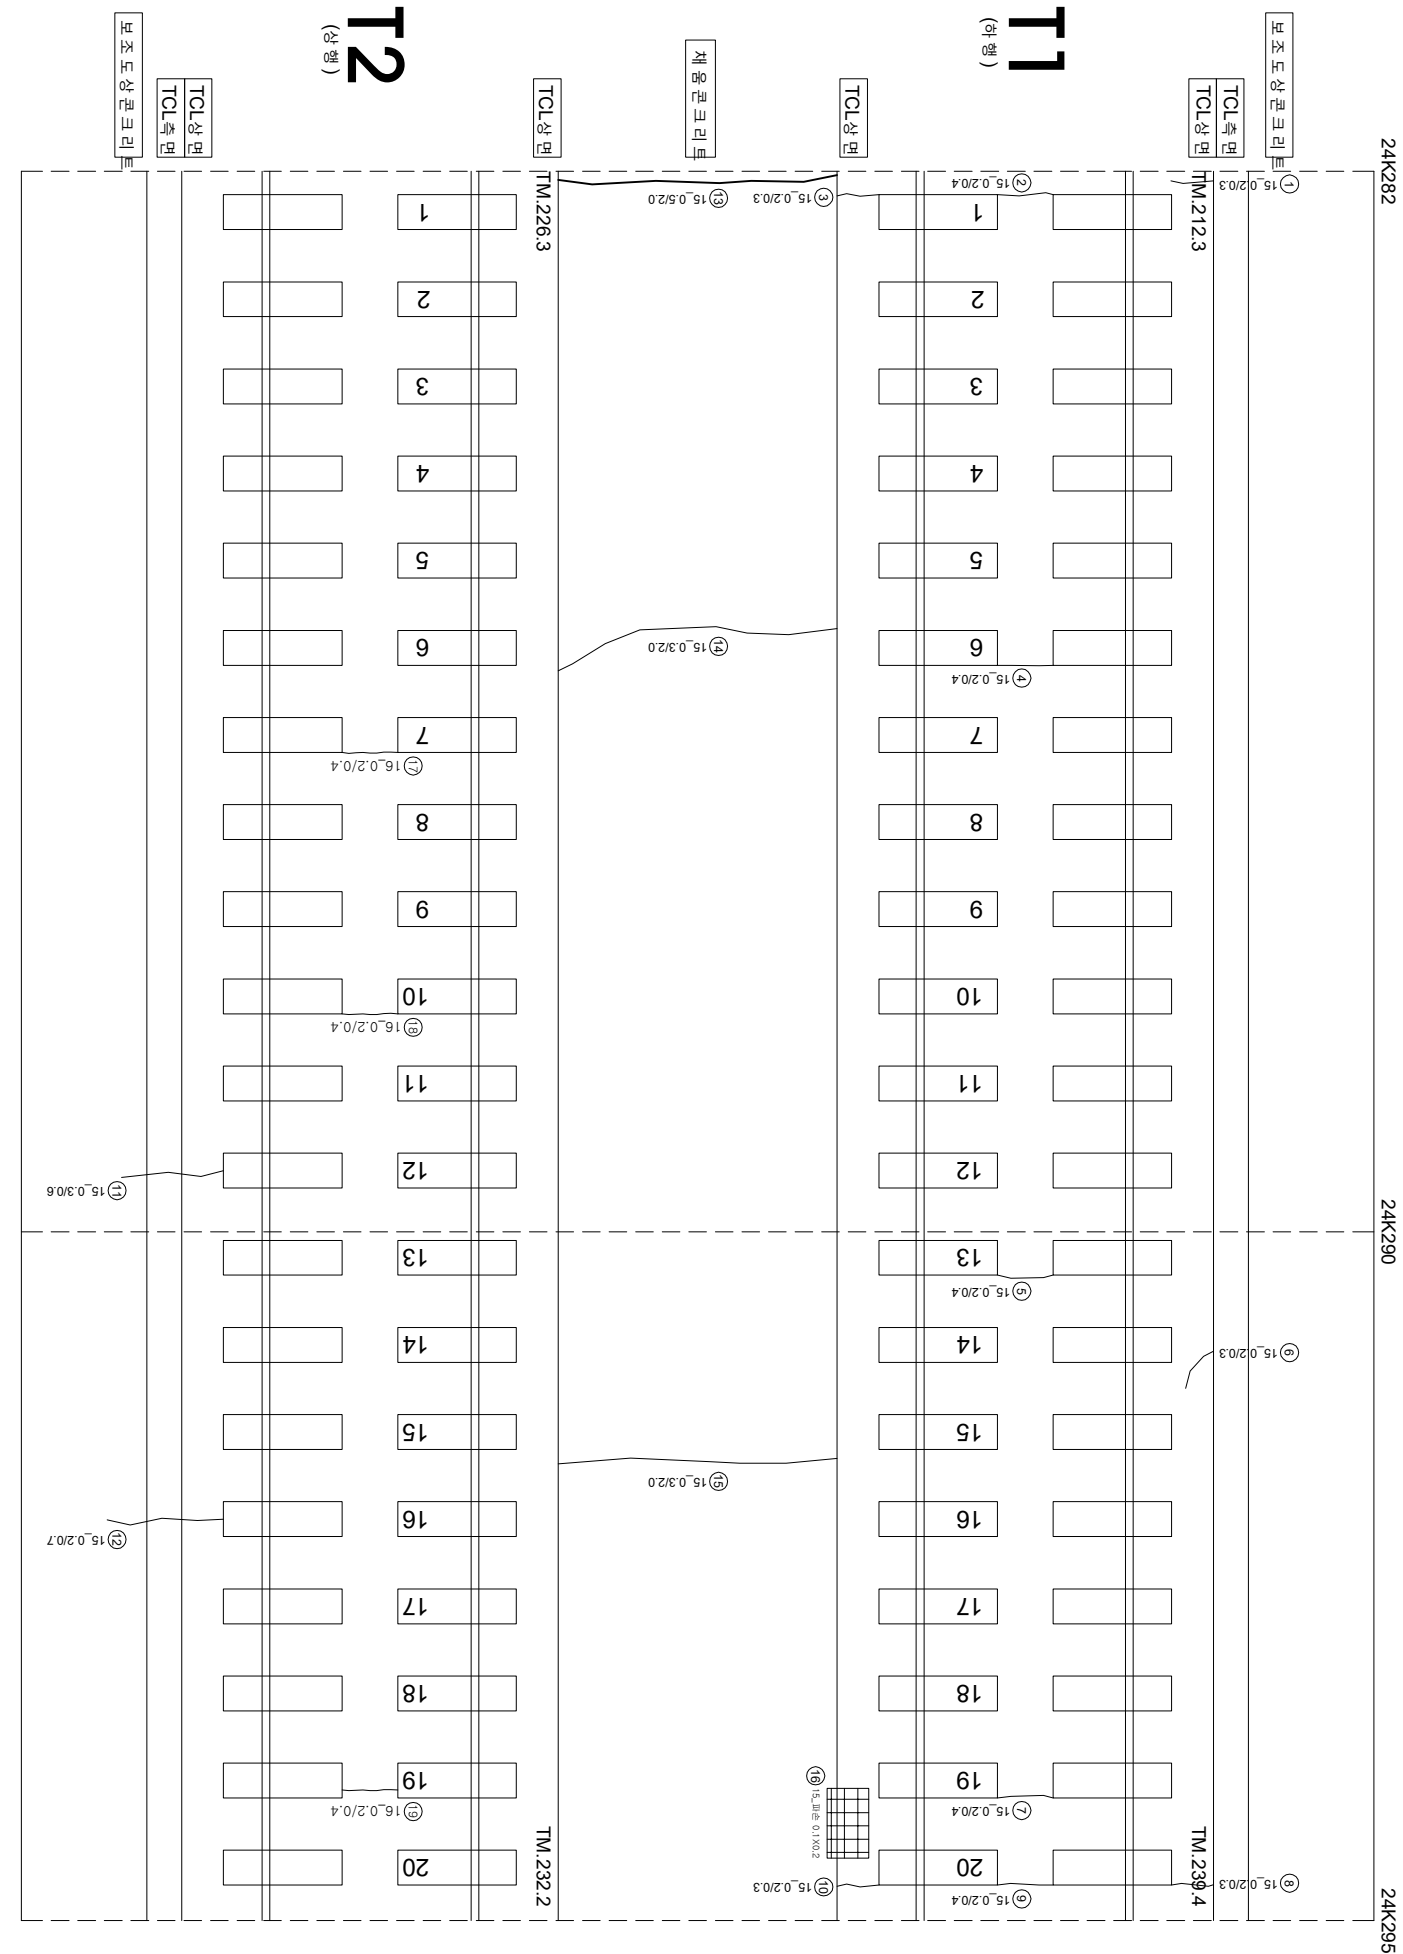

연번	산상	폭	연장	비고	연번	산상	폭	연장	비고
1	균열	0.2	mm	0.3	m	56			
2	균열	0.2	mm	0.4	m	57			
3	균열	0.2	mm	0.3	m	58			
4	균열	0.2	mm	0.4	m	59			
5	균열	0.2	mm	0.4	m	60			
6	균열	0.2	mm	0.3	m	61			
7	균열	0.2	mm	0.4	m	62			
8	균열	0.2	mm	0.3	m	63			
9	균열	0.2	mm	0.4	m	64			
10	균열	0.2	mm	0.3	m	65			
11	균열	0.3	mm	0.6	m	66			
12	균열	0.2	mm	0.7	m	67			
13	균열	0.5	mm	2.0	m	68			
14	균열	0.3	mm	2.0	m	69			
15	균열	0.3	mm	2.0	m	70			
16	파손	0.1	m	0.2	m	71			
17	균열	0.2	mm	0.4	m	72			
18	균열	0.2	mm	0.4	m	73			
19	균열	0.2	mm	0.4	m	74			
20						75			
21						76			
22						77			
55						110			