


호남고속선 영곡터널 - 180(24.557~24.570km, S180)

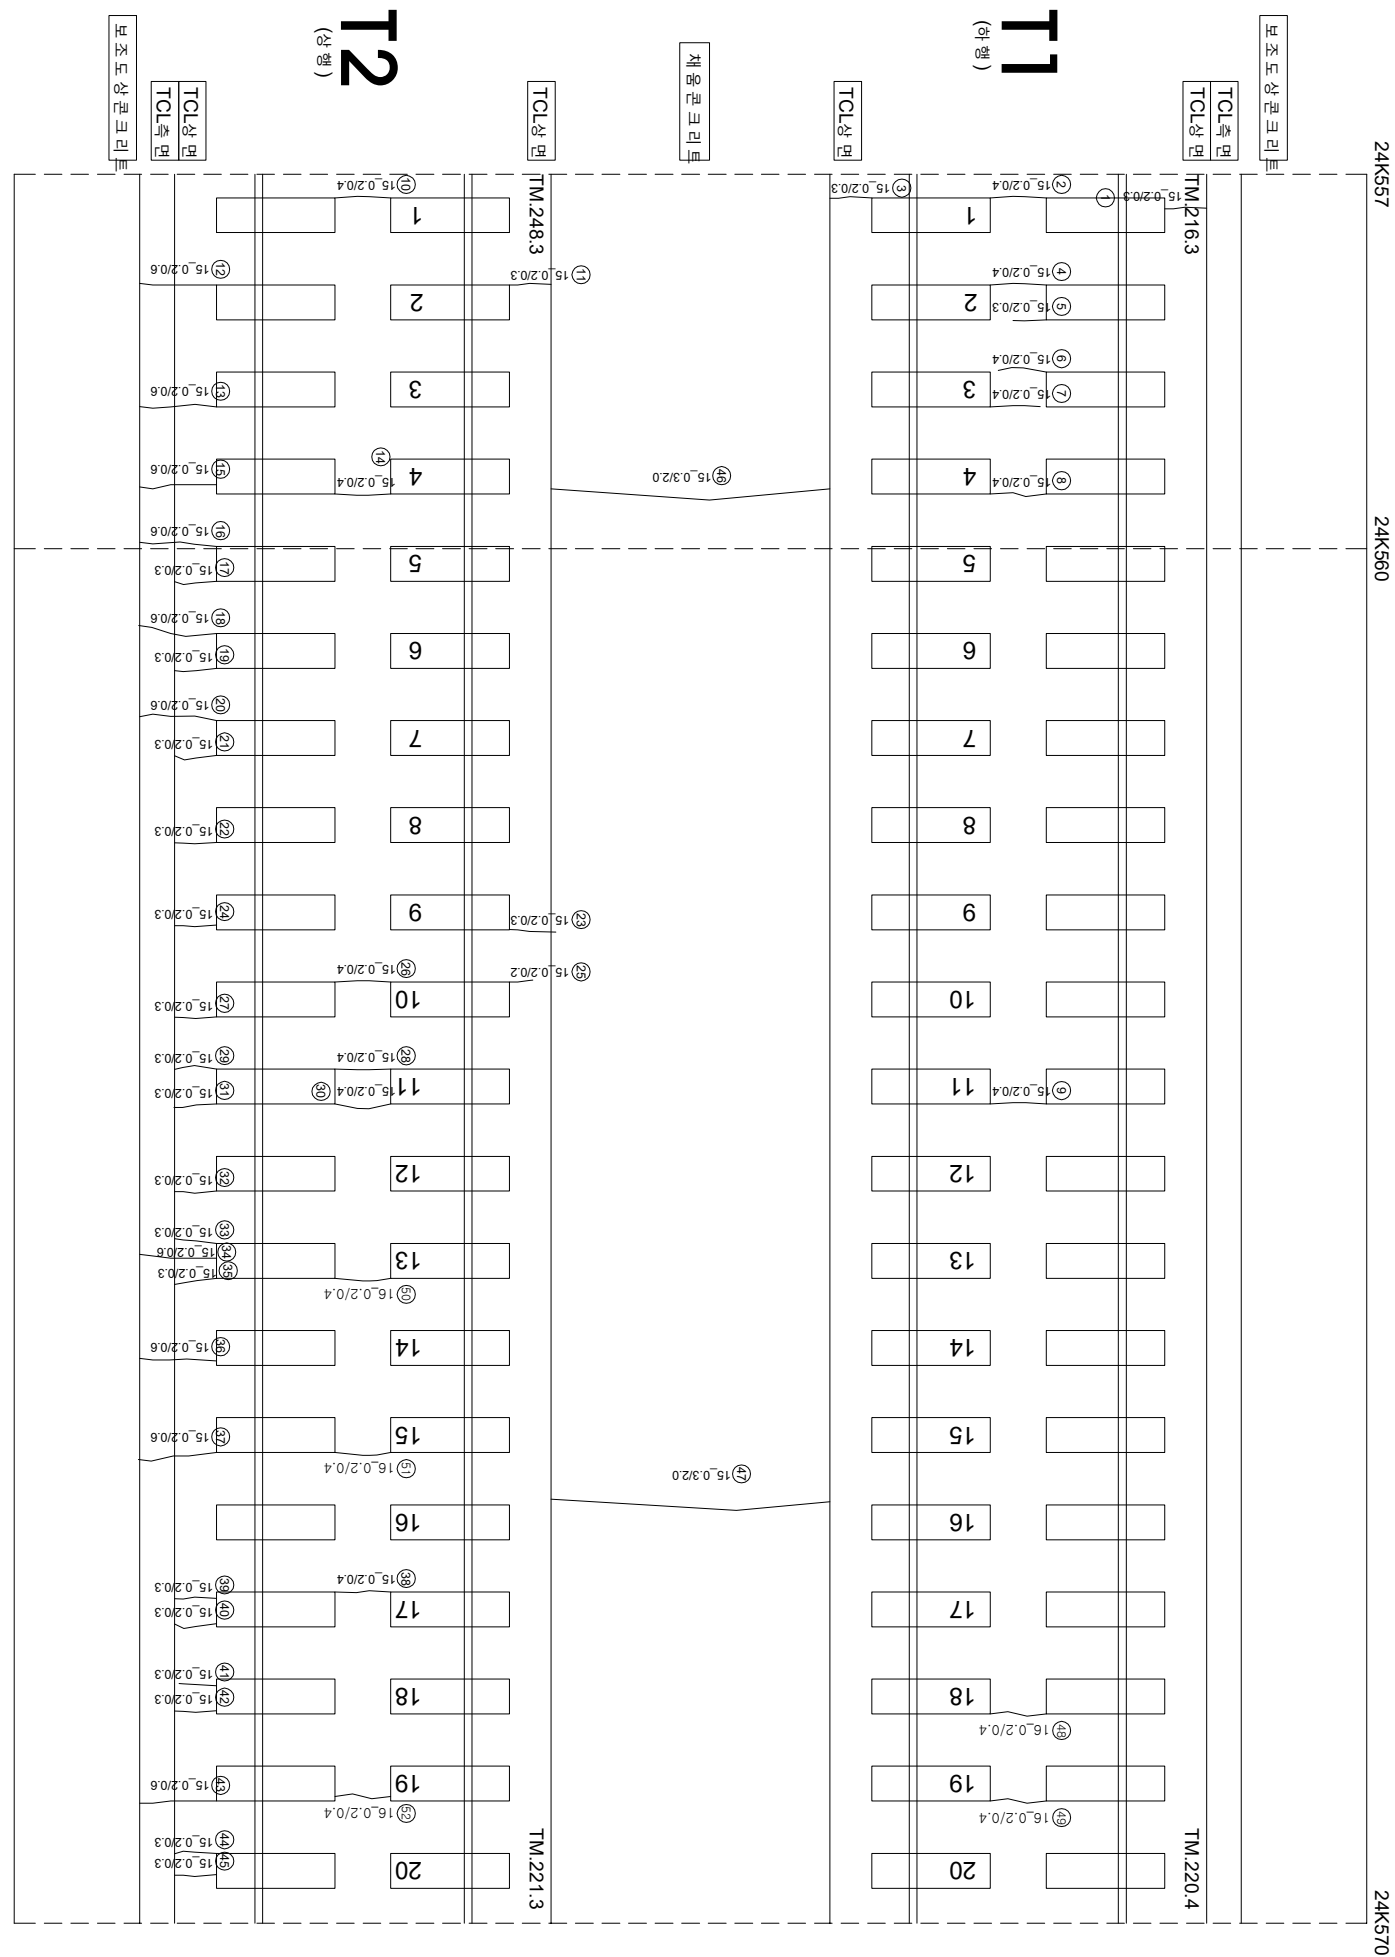

연번	손상	폭	연장	비고	연번	손상	폭	연장	비고
1	균열	0.2	mm	0.3 m		56			
2	균열	0.2	mm	0.4 m		57			
3	균열	0.2	mm	0.3 m		58			
4	균열	0.2	mm	0.4 m		59			
5	균열	0.2	mm	0.3 m		60			
6	균열	0.2	mm	0.4 m		61			
7	균열	0.2	mm	0.4 m		62			
8	균열	0.2	mm	0.4 m		63			
9	균열	0.2	mm	0.4 m		64			
10	균열	0.2	mm	0.4 m		65			
11	균열	0.2	mm	0.3 m		66			
12	균열	0.2	mm	0.6 m		67			
13	균열	0.2	mm	0.6 m		68			
14	균열	0.2	mm	0.4 m		69			
15	균열	0.2	mm	0.6 m		70			
16	균열	0.2	mm	0.6 m		71			
17	균열	0.2	mm	0.3 m		72			
18	균열	0.2	mm	0.6 m		73			
19	균열	0.2	mm	0.3 m		74			
20	균열	0.2	mm	0.6 m		75			
21	균열	0.2	mm	0.3 m		76			
22	균열	0.2	mm	0.3 m		77			
23	균열	0.2	mm	0.3 m		78			
24	균열	0.2	mm	0.3 m		79			
25	균열	0.2	mm	0.2 m		80			
26	균열	0.2	mm	0.4 m		81			
27	균열	0.2	mm	0.3 m		82			
28	균열	0.2	mm	0.4 m		83			
29	균열	0.2	mm	0.3 m		84			
30	균열	0.2	mm	0.4 m		85			
31	균열	0.2	mm	0.3 m		86			
32	균열	0.2	mm	0.3 m		87			
33	균열	0.2	mm	0.3 m		88			
34	균열	0.2	mm	0.6 m		89			
35	균열	0.2	mm	0.3 m		90			
36	균열	0.2	mm	0.6 m		91			
37	균열	0.2	mm	0.6 m		92			
38	균열	0.2	mm	0.4 m		93			
39	균열	0.2	mm	0.3 m		94			
40	균열	0.2	mm	0.3 m		95			
41	균열	0.2	mm	0.3 m		96			
42	균열	0.2	mm	0.3 m		97			
43	균열	0.2	mm	0.6 m		98			
44	균열	0.2	mm	0.3 m		99			
45	균열	0.2	mm	0.3 m		100			
46	균열	0.3	mm	2.0 m		101			
47	균열	0.3	mm	2.0 m		102			
48	균열	0.2	mm	0.4 m		103			
49	균열	0.2	mm	0.4 m		104			
50	균열	0.2	mm	0.4 m		105			
51	균열	0.2	mm	0.4 m		106			
52	균열	0.2	mm	0.4 m		107			
53						108			
54						109			
55						110			