


호남고속선 영곡터널 - 185(24.620~24.632km, S185)

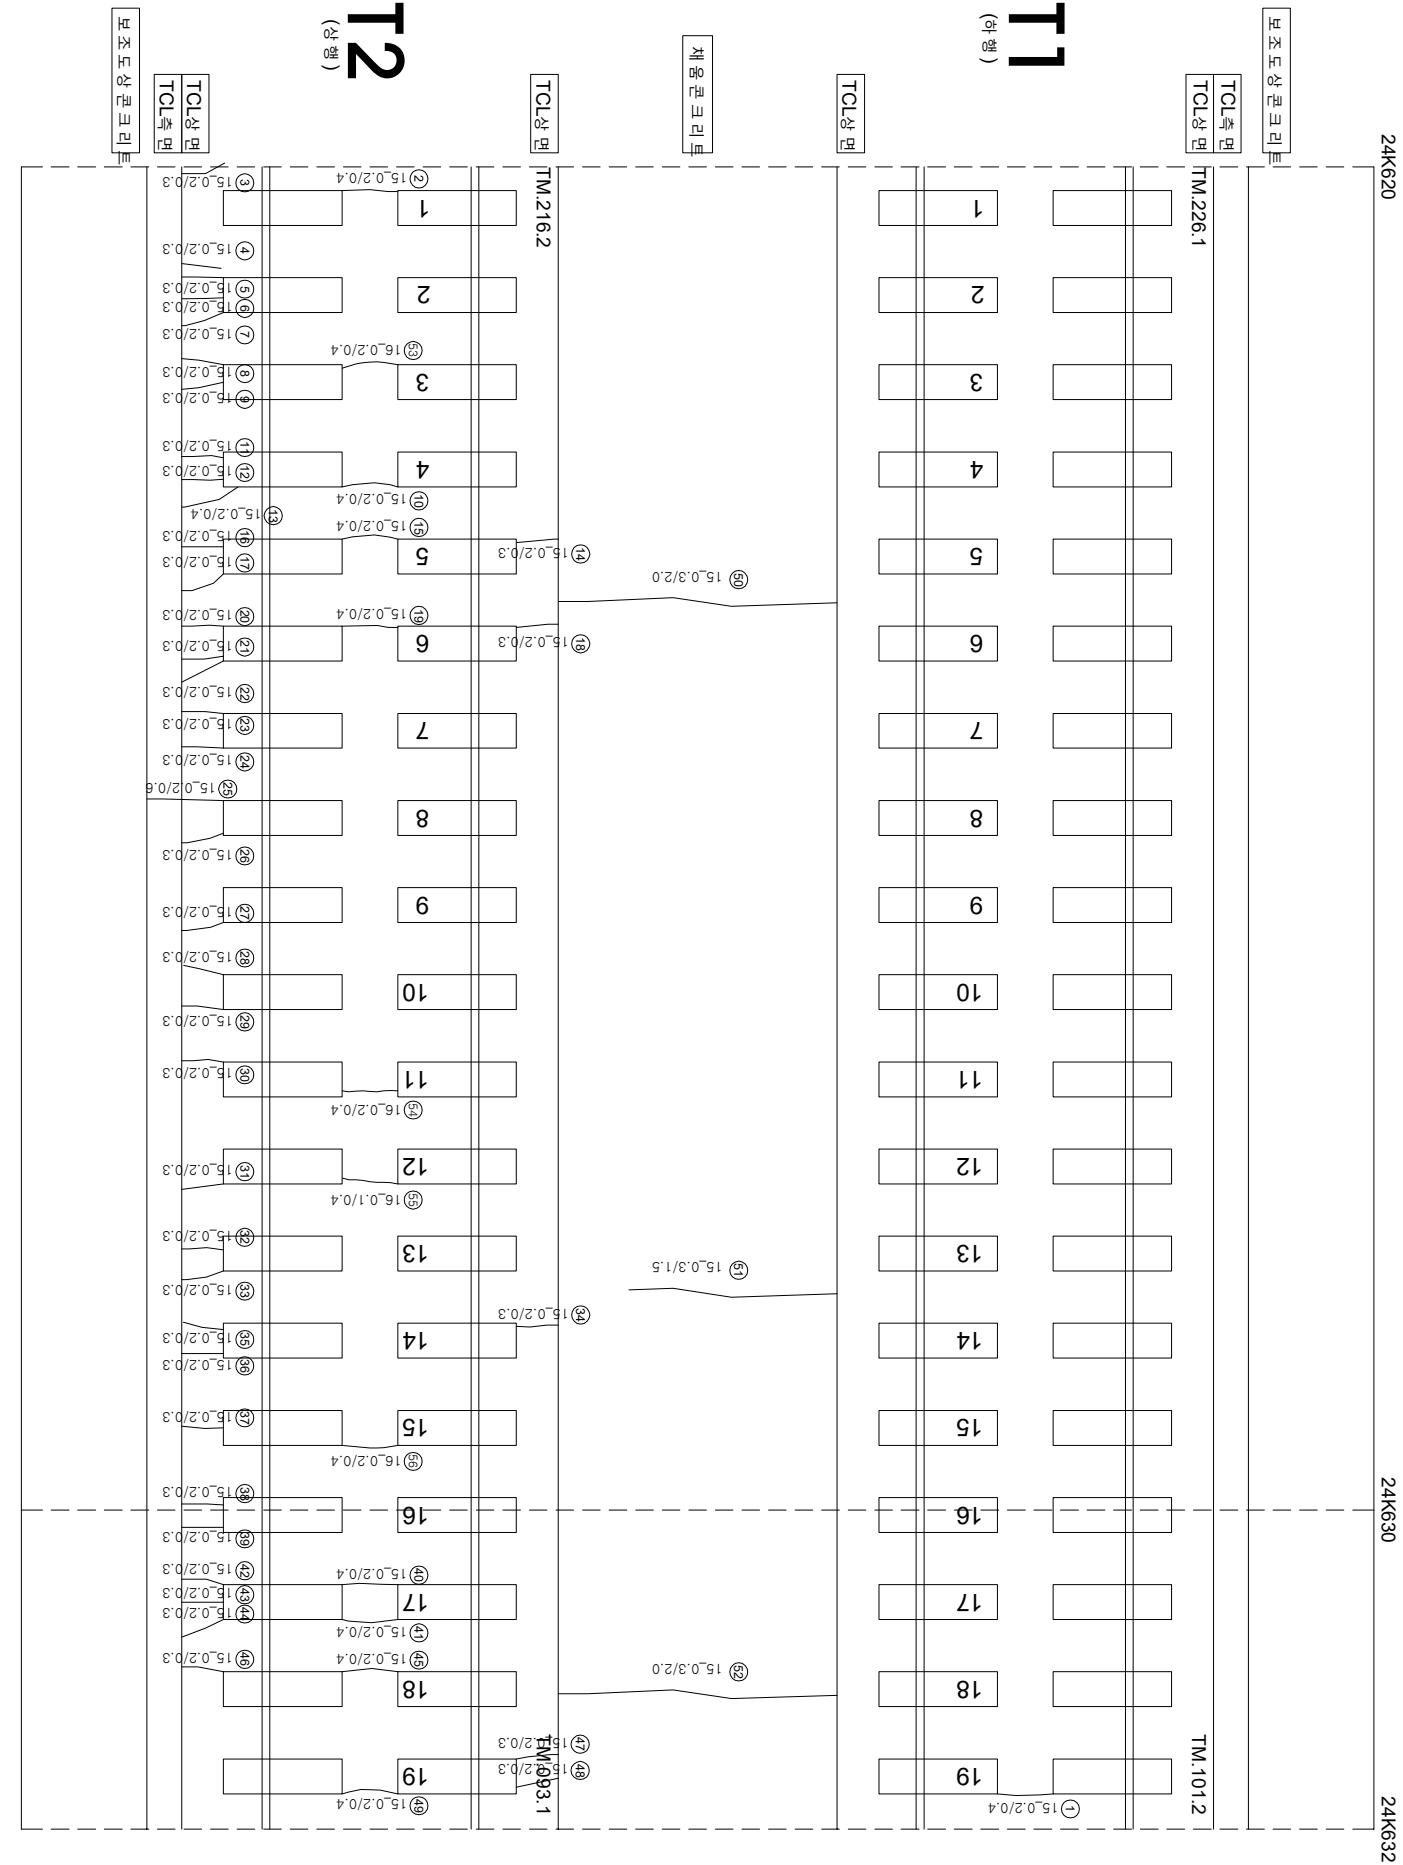

연번	순차	폭	면적	비고	연번	순차	폭	면적	비고
1	균열	0.2 mm	0.4 m		56	균열	0.2 mm		
2	균열	0.2 mm	0.4 m		57				
3	균열	0.2 mm	0.3 m		58				
4	균열	0.2 mm	0.3 m		59				
5	균열	0.2 mm	0.3 m		60				
6	균열	0.2 mm	0.3 m		61				
7	균열	0.2 mm	0.3 m		62				
8	균열	0.2 mm	0.3 m		63				
9	균열	0.2 mm	0.3 m		64				
10	균열	0.2 mm	0.4 m		65				
11	균열	0.2 mm	0.3 m		66				
12	균열	0.2 mm	0.3 m		67				
13	균열	0.2 mm	0.4 m		68				
14	균열	0.2 mm	0.3 m		69				
15	균열	0.2 mm	0.4 m		70				
16	균열	0.2 mm	0.3 m		71				
17	균열	0.2 mm	0.3 m		72				
18	균열	0.2 mm	0.3 m		73				
19	균열	0.2 mm	0.4 m		74				
20	균열	0.2 mm	0.3 m		75				
21	균열	0.2 mm	0.3 m		76				
22	균열	0.2 mm	0.3 m		77				
23	균열	0.2 mm	0.3 m		78				
24	균열	0.2 mm	0.3 m		79				
25	균열	0.2 mm	0.6 m		80				
26	균열	0.2 mm	0.3 m		81				
27	균열	0.2 mm	0.3 m		82				
28	균열	0.2 mm	0.3 m		83				
29	균열	0.2 mm	0.3 m		84				
30	균열	0.2 mm	0.3 m		85				
31	균열	0.2 mm	0.3 m		86				
32	균열	0.2 mm	0.3 m		87				
33	균열	0.2 mm	0.3 m		88				
34	균열	0.2 mm	0.3 m		89				
35	균열	0.2 mm	0.3 m		90				
36	균열	0.2 mm	0.3 m		91				
37	균열	0.2 mm	0.3 m		92				
38	균열	0.2 mm	0.3 m		93				
39	균열	0.2 mm	0.3 m		94				
40	균열	0.2 mm	0.4 m		95				
41	균열	0.2 mm	0.4 m		96				
42	균열	0.2 mm	0.3 m		97				
43	균열	0.2 mm	0.3 m		98				
44	균열	0.2 mm	0.3 m		99				
45	균열	0.2 mm	0.4 m		100				
46	균열	0.2 mm	0.3 m		101				
47	균열	0.2 mm	0.3 m		102				
48	균열	0.2 mm	0.3 m		103				
49	균열	0.2 mm	0.4 m		104				
50	균열	0.3 mm	2.0 m		105				
51	균열	0.3 mm	1.5 m		106				
52	균열	0.3 mm	2.0 m		107				
53	균열	0.2 mm	0.4 m		108				
54	균열	0.2 mm	0.4 m		109				
55	균열	0.1 mm	0.4 m		110				

시	행	사	용	역	영	사	단		
							과업 책임지	장 소	
KORAIL KOREA RAILROAD	한국철도공사	2017년도 호남고속선 오송-광주승정간 콘크리트케도 점검용역	(주) 한국구조물안전연구원 (주) 한국도로안전연구원 (재) 한국건설품질연구원	이 복 영	간윤강 김경기 문석기	영원	 0220 (0.3m이하 : 목책)	 점목도상판리	 재료판리
							 0420 (0.3m초과 0.5m이하 : 광책)	 영상	 철근노출
							 0620 (0.5m초과 1.0m미만 : 목책)	 박리, 박락, 파손	 누수수온부
							 1020 (1.0m이상 : 통형)	 벽타	 시공이음판리, 종판리