


호남고속선 영곡터널_234(25K232~25K245km, S234)

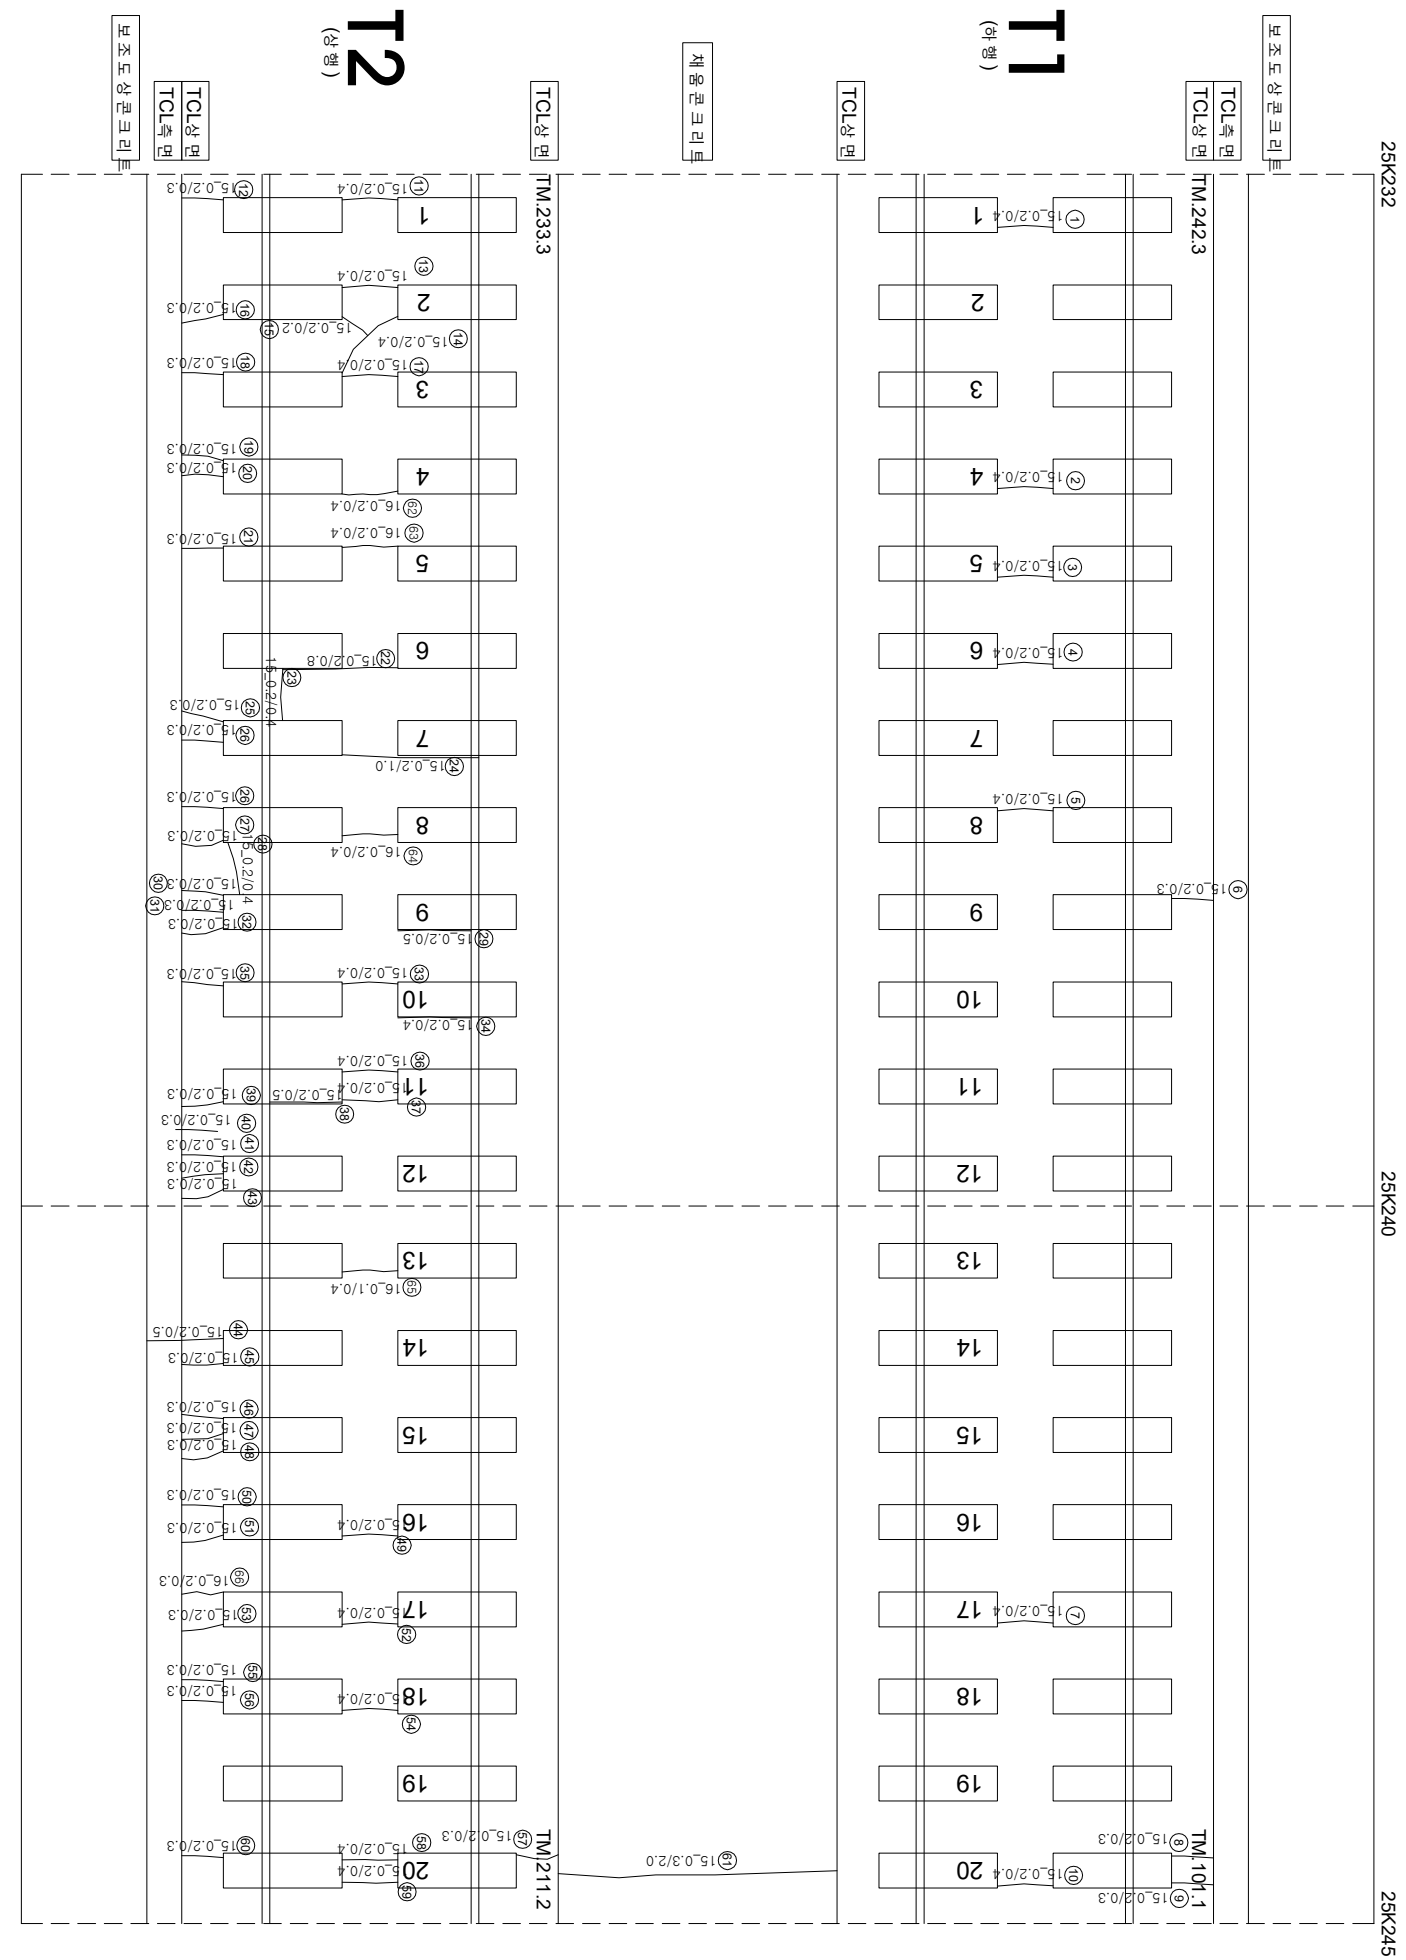

연번	순차	특	연장	비고	연번	순차	특	연장	비고
1	균열	0.2 mm	0.4 m		56	균열	0.2 mm	0.3 m	
2	균열	0.2 mm	0.4 m	57	균열	0.2 mm	0.3 m		
3	균열	0.2 mm	0.4 m	58	균열	0.2 mm	0.3 m		
4	균열	0.2 mm	0.4 m	59	균열	0.2 mm	0.4 m		
5	균열	0.2 mm	0.4 m	60	균열	0.2 mm	0.4 m		
6	균열	0.2 mm	0.3 m	61	균열	0.2 mm	0.3 m		
7	균열	0.2 mm	0.4 m	62	균열	0.3 mm	2.0 m		
8	균열	0.2 mm	0.3 m	63	균열	0.2 mm	0.4 m		
9	균열	0.2 mm	0.3 m	64	균열	0.2 mm	0.4 m		
10	균열	0.2 mm	0.4 m	65	균열	0.2 mm	0.4 m		
11	균열	0.2 mm	0.4 m	66	균열	0.1 mm	0.4 m		
12	균열	0.2 mm	0.3 m	67					
13	균열	0.2 mm	0.4 m	68					
14	균열	0.2 mm	0.4 m	69					
15	균열	0.2 mm	0.2 m	70					
16	균열	0.2 mm	0.3 m	71					
17	균열	0.2 mm	0.4 m	72					
18	균열	0.2 mm	0.3 m	73					
19	균열	0.2 mm	0.3 m	74					
20	균열	0.2 mm	0.3 m	75					
21	균열	0.2 mm	0.3 m	76					
22	균열	0.2 mm	0.8 m	77					
23	균열	0.2 mm	0.4 m	78					
24	강재부 균열	0.2 mm	0.3 m	79					
25	균열	0.2 mm	0.3 m	80					
26	균열	0.2 mm	1.0 m	81					
27	균열	0.2 mm	0.3 m	82					
28	균열	0.2 mm	0.3 m	83					
29	강재부 균열	0.2 mm	0.5 m	84					
30	균열	0.2 mm	0.3 m	85					
31	균열	0.2 mm	0.3 m	86					
32	균열	0.2 mm	0.3 m	87					
33	균열	0.2 mm	0.4 m	88					
34	강재부 균열	0.2 mm	0.4 m	89					
35	균열	0.2 mm	0.3 m	90					
36	균열	0.2 mm	0.4 m	91					
37	균열	0.2 mm	0.4 m	92					
38	균열	0.2 mm	0.5 m	93					
39	균열	0.2 mm	0.3 m	94					
40	균열	0.2 mm	0.3 m	95					
41	균열	0.2 mm	0.3 m	96					
42	균열	0.2 mm	0.3 m	97					
43	균열	0.2 mm	0.3 m	98					
44	균열	0.2 mm	0.5 m	99					
45	균열	0.2 mm	0.3 m	100					
46	균열	0.2 mm	0.3 m	101					
47	균열	0.2 mm	0.3 m	102					
48	균열	0.2 mm	0.3 m	103					
49	균열	0.2 mm	0.4 m	104					
50	균열	0.2 mm	0.3 m	105					
51	균열	0.2 mm	0.3 m	106					
52	균열	0.2 mm	0.3 m	107					
53	균열	0.2 mm	0.4 m	108					
54	균열	0.2 mm	0.3 m	109					
55	균열	0.2 mm	0.4 m	110					