


호남고속선 영곡터널_257(25.520~25.532km, S257)

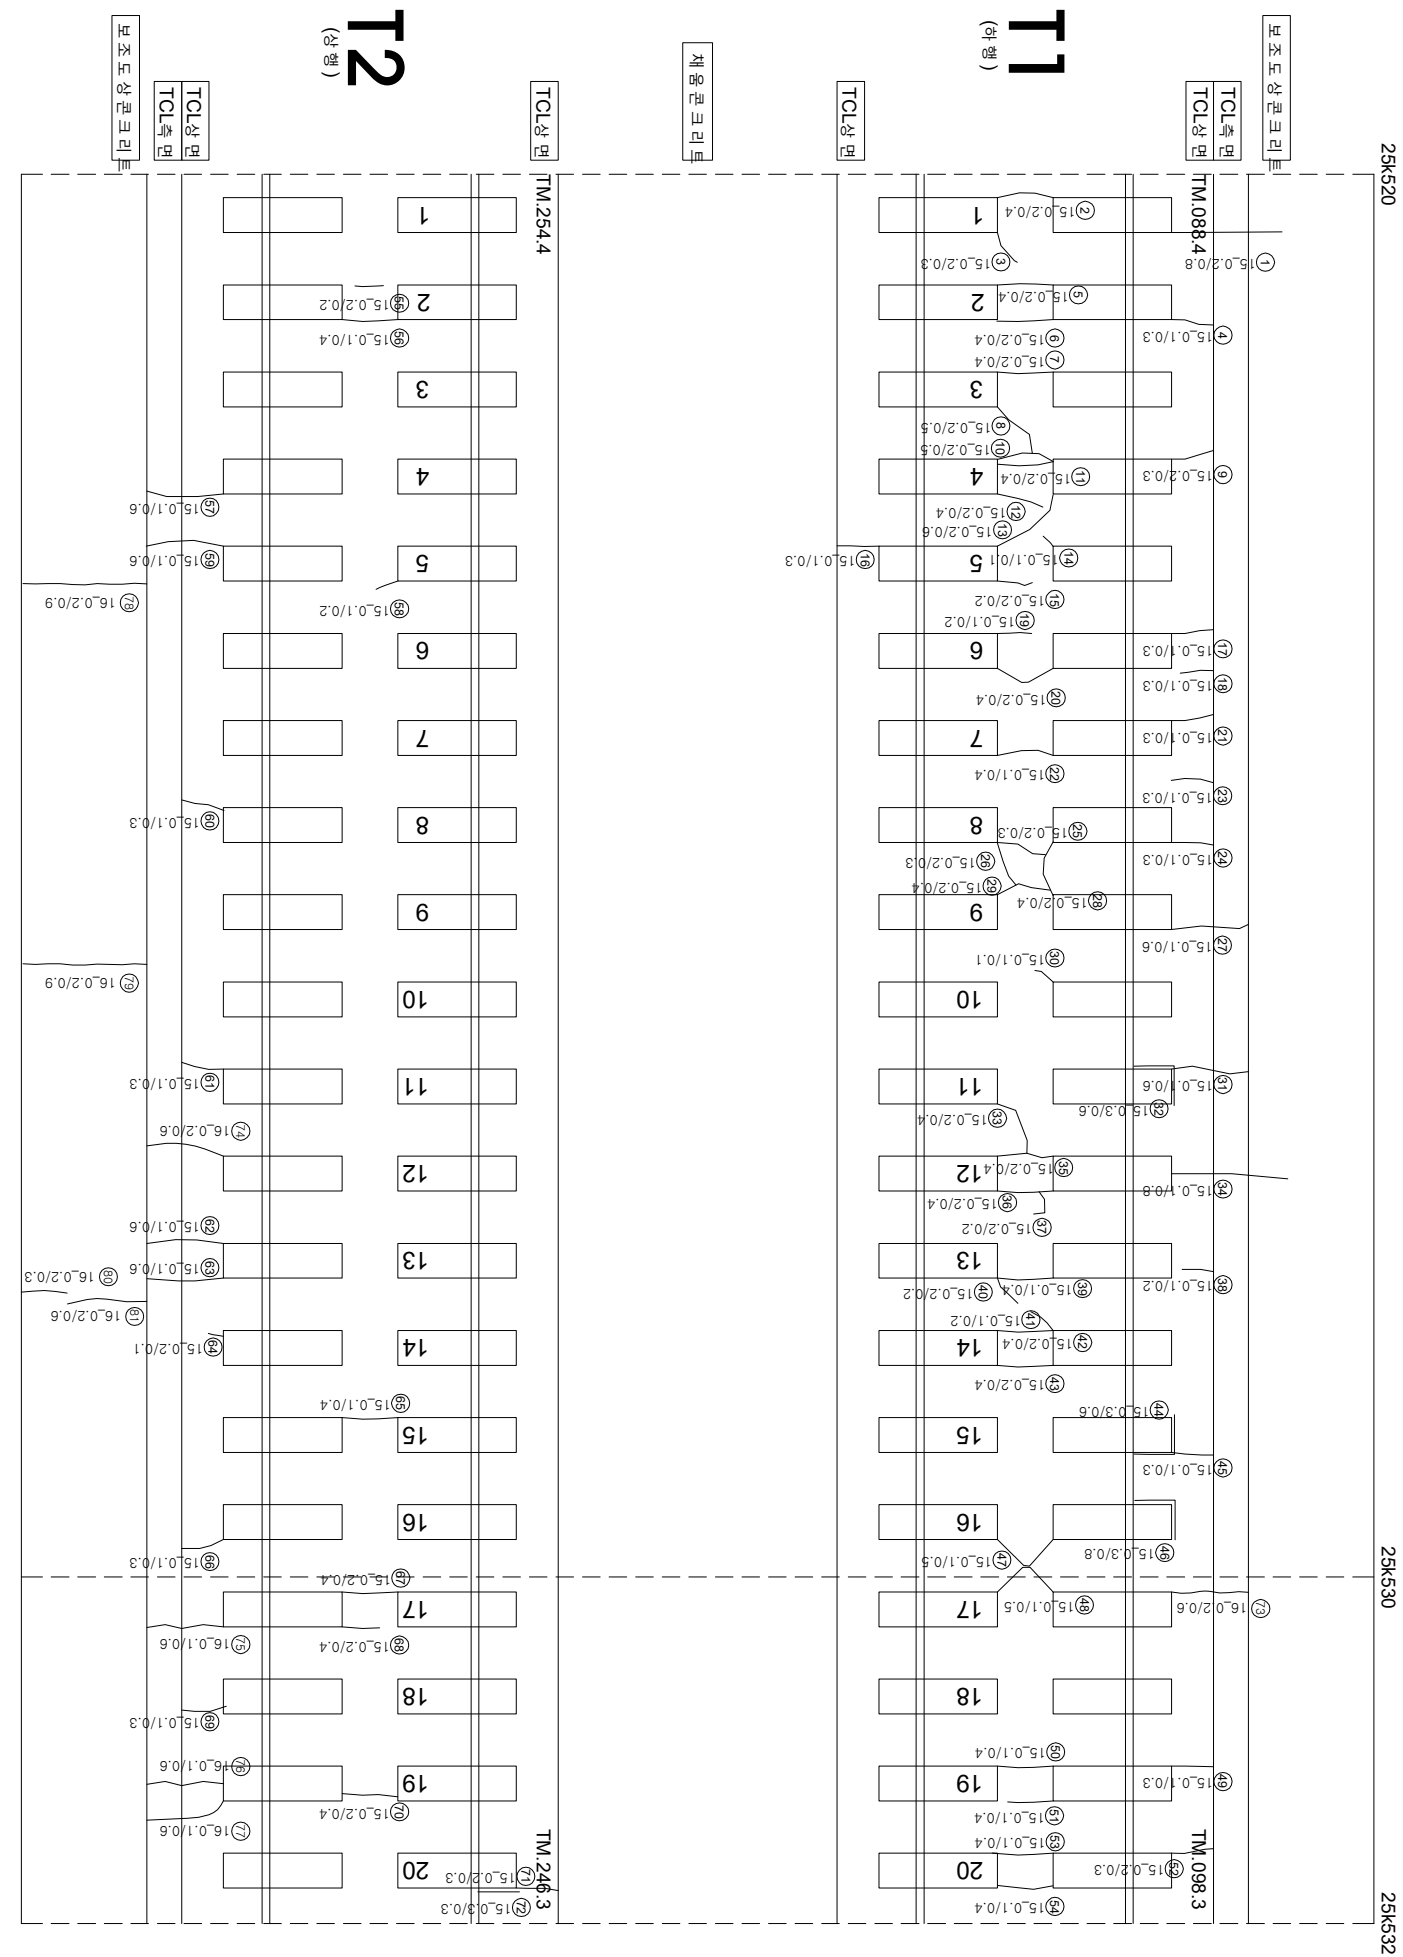

연번	순산	목	영양	비고	연번	순산	목	영양	비고
1	균열	0.2 mm	0.8 m		56	균열	0.1 mm	0.4 m	
2	균열	0.2 mm	0.4 m		57	균열	0.1 mm	0.6 m	
3	균열	0.2 mm	0.3 m		58	균열	0.1 mm	0.6 m	
4	균열	0.1 mm	0.3 m		59	균열	0.1 mm	0.2 m	
5	균열	0.2 mm	0.4 m		60	균열	0.1 mm	0.3 m	
6	균열	0.2 mm	0.4 m		61	균열	0.1 mm	0.3 m	
7	균열	0.2 mm	0.4 m		62	균열	0.1 mm	0.6 m	
8	균열	0.2 mm	0.5 m		63	균열	0.1 mm	0.6 m	
9	균열	0.2 mm	0.3 m		64	균열	0.2 mm	0.1 m	
10	균열	0.2 mm	0.5 m		65	균열	0.1 mm	0.4 m	
11	균열	0.2 mm	0.4 m		66	균열	0.1 mm	0.3 m	
12	균열	0.2 mm	0.4 m		67	균열	0.2 mm	0.4 m	
13	균열	0.2 mm	0.6 m		68	균열	0.2 mm	0.4 m	
14	균열	0.1 mm	0.1 m		69	균열	0.1 mm	0.3 m	
15	균열	0.2 mm	0.2 m		70	균열	0.2 mm	0.4 m	
16	균열	0.1 mm	0.3 m		71	균열	0.2 mm	0.3 m	
17	균열	0.1 mm	0.3 m		72	균열	0.3 mm	0.3 m	
18	균열	0.1 mm	0.3 m		73	균열	0.2 mm	0.6 m	
19	균열	0.1 mm	0.2 m		74	균열	0.2 mm	0.6 m	
20	균열	0.2 mm	0.4 m		75	균열	0.1 mm	0.6 m	
21	균열	0.1 mm	0.3 m		76	균열	0.1 mm	0.6 m	
22	균열	0.1 mm	0.4 m		77	균열	0.1 mm	0.6 m	
23	균열	0.1 mm	0.3 m		78	균열	0.2 mm	0.9 m	
24	균열	0.1 mm	0.3 m		79	균열	0.2 mm	0.9 m	
25	균열	0.2 mm	0.3 m		80	균열	0.2 mm	0.3 m	
26	균열	0.2 mm	0.3 m		81	균열	0.2 mm	0.6 m	
27	균열	0.1 mm	0.6 m		82				
28	균열	0.2 mm	0.4 m		83				
29	균열	0.2 mm	0.4 m		84				
30	균열	0.1 mm	0.1 m		85				
31	균열	0.1 mm	0.6 m		86				
32	균열	0.3 mm	0.6 m		87				
33	균열	0.2 mm	0.4 m		88				
34	균열	0.1 mm	0.8 m		89				
35	균열	2.0 mm	0.4 m		90				
36	균열	0.2 mm	0.4 m		91				
37	균열	0.2 mm	0.2 m		92				
38	균열	0.1 mm	0.2 m		93				
39	균열	0.1 mm	0.4 m		94				
40	균열	0.2 mm	0.2 m		95				
41	균열	0.1 mm	0.2 m		96				
42	균열	0.2 mm	0.4 m		97				
43	균열	0.2 mm	0.4 m		98				
44	균열	0.3 mm	0.6 m		99				
45	균열	0.1 mm	0.3 m		100				
46	균열	0.3 mm	0.8 m		101				
47	균열	0.1 mm	0.5 m		102				
48	균열	0.1 mm	0.5 m		103				
49	균열	0.1 mm	0.3 m		104				
50	균열	0.1 mm	0.4 m		105				
51	균열	0.1 mm	0.4 m		106				
52	균열	0.2 mm	0.3 m		107				
53	균열	0.1 mm	0.4 m		108				
54	균열	0.1 mm	0.4 m		109				
55	균열	0.2 mm	0.2 m		110				

시	행	사	영	역	명	영	역	사	간		영				
									과업 책임 지	장 아 지					
KORAIL KOREA RAILROAD	한국철도공사	2017년도	호남고속선	오송-광주승정간	콘크리트케도	점경영역	(주)한국조물안전연구원 (주)한국국토안전연구원 (재)한국건설품질연구원	이 복 영	간 윤 강 김 경 기 윤 석 기	영	 0220 (0.3m이하 : 흑색)	천문도상봉터			
											 0420 (0.3m초과 0.5m이하 : 황색)	양상		철근노출	
											 0620 (0.5m초과 1.0m이하 : 적색)	바리,바막,파손		누수습윤부	
											 1420 (1.0m이상 : 분홍색)	번대		시공이음분리,중분리	
											 1420 (1.0m이상 : 분홍색)	번대		시공이음분리,중분리	