


호남고속선 영곡터널_279(25.782~25.795km, S279)

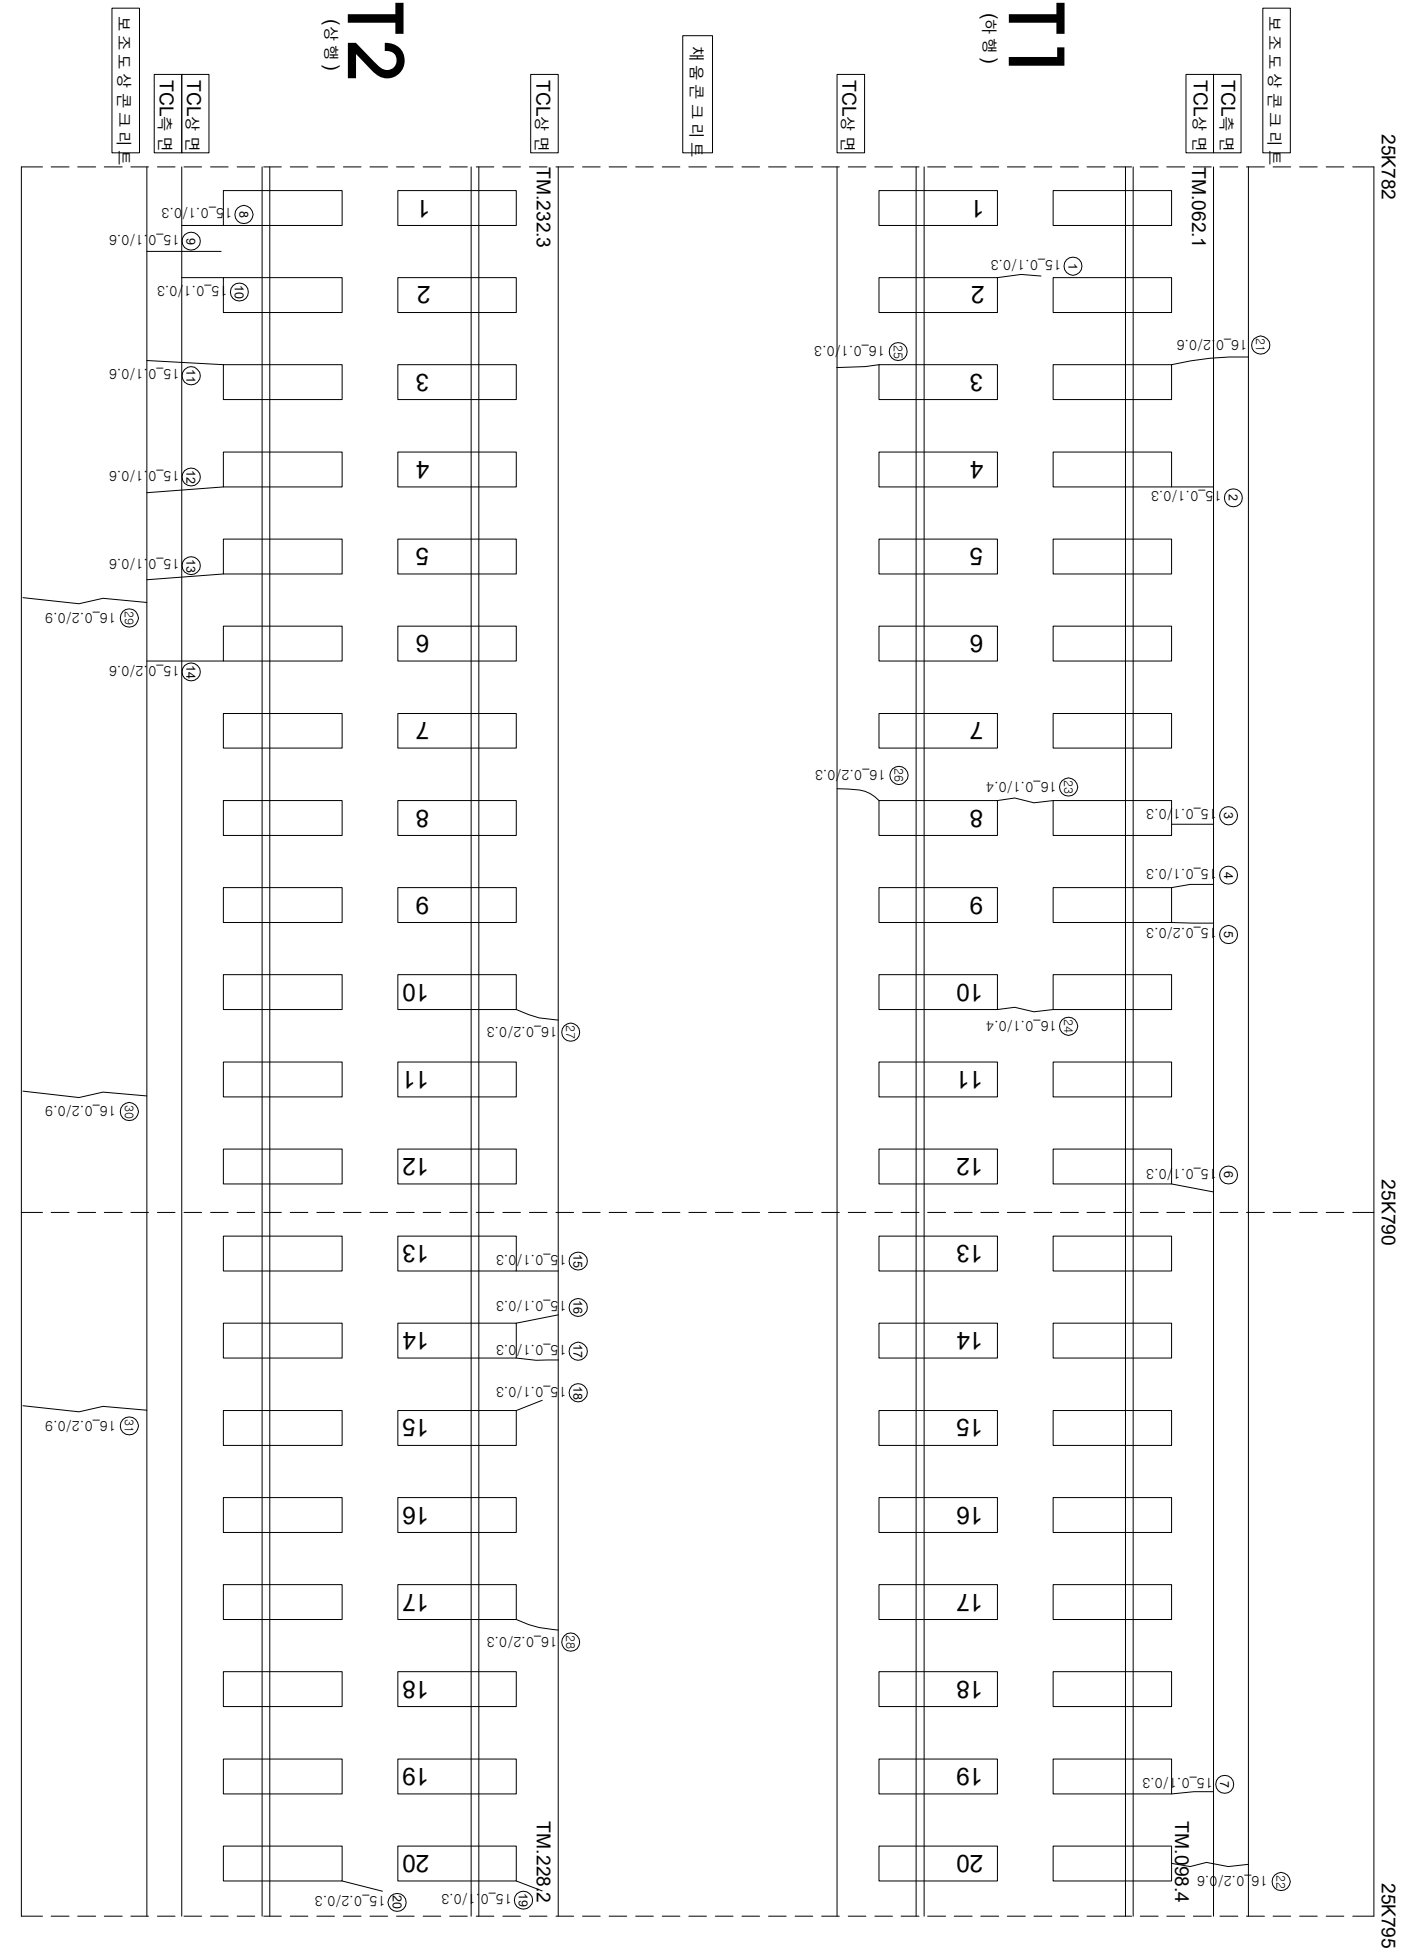

연번	순상	폭	연장	비고	연번	순상	폭	연장	비고
1	균열 0.1 mm	0.3 m			57				
2	균열 0.1 mm	0.3 m			58				
3	균열 0.1 mm	0.3 m			59				
4	균열 0.1 mm	0.3 m			60				
5	균열 0.2 mm	0.3 m			61				
6	균열 0.1 mm	0.3 m			62				
7	균열 0.1 mm	0.3 m			63				
8	균열 0.1 mm	0.3 m			64				
9	균열 0.1 mm	0.6 m			65				
10	균열 0.1 mm	0.3 m			66				
11	균열 0.1 mm	0.6 m			67				
12	균열 0.1 mm	0.6 m			68				
13	균열 0.1 mm	0.6 m			69				
14	균열 0.2 mm	0.6 m			70				
15	균열 0.1 mm	0.3 m			71				
16	균열 0.1 mm	0.3 m			72				
17	균열 0.1 mm	0.3 m			73				
18	균열 0.1 mm	0.3 m			74				
19	균열 0.1 mm	0.3 m			75				
20	균열 0.2 mm	0.3 m			76				
21	균열 0.2 mm	0.6 m			77				
22	균열 0.2 mm	0.6 m			78				
23	균열 0.1 mm	0.4 m			79				
24	균열 0.1 mm	0.4 m			80				
25	균열 0.1 mm	0.3 m			81				
26	균열 0.2 mm	0.3 m			82				
27	균열 0.2 mm	0.3 m			83				
28	균열 0.2 mm	0.3 m			84				
29	균열 0.2 mm	0.9 m			85				
30	균열 0.2 mm	0.9 m			86				
31	균열 0.2 mm	0.9 m			87				
32					88				
33					89				
34					90				
35					91				
36					92				
37					93				
38					94				
39					95				
40					96				
41					97				
42					98				
43					99				
44					100				
45					101				
46					102				
47					103				
48					104				
49					105				
50					106				
51					107				
52					108				
53					109				
54					110				
55									