


호남고속선 영곡터널_501(28.546~28.558km, S501)

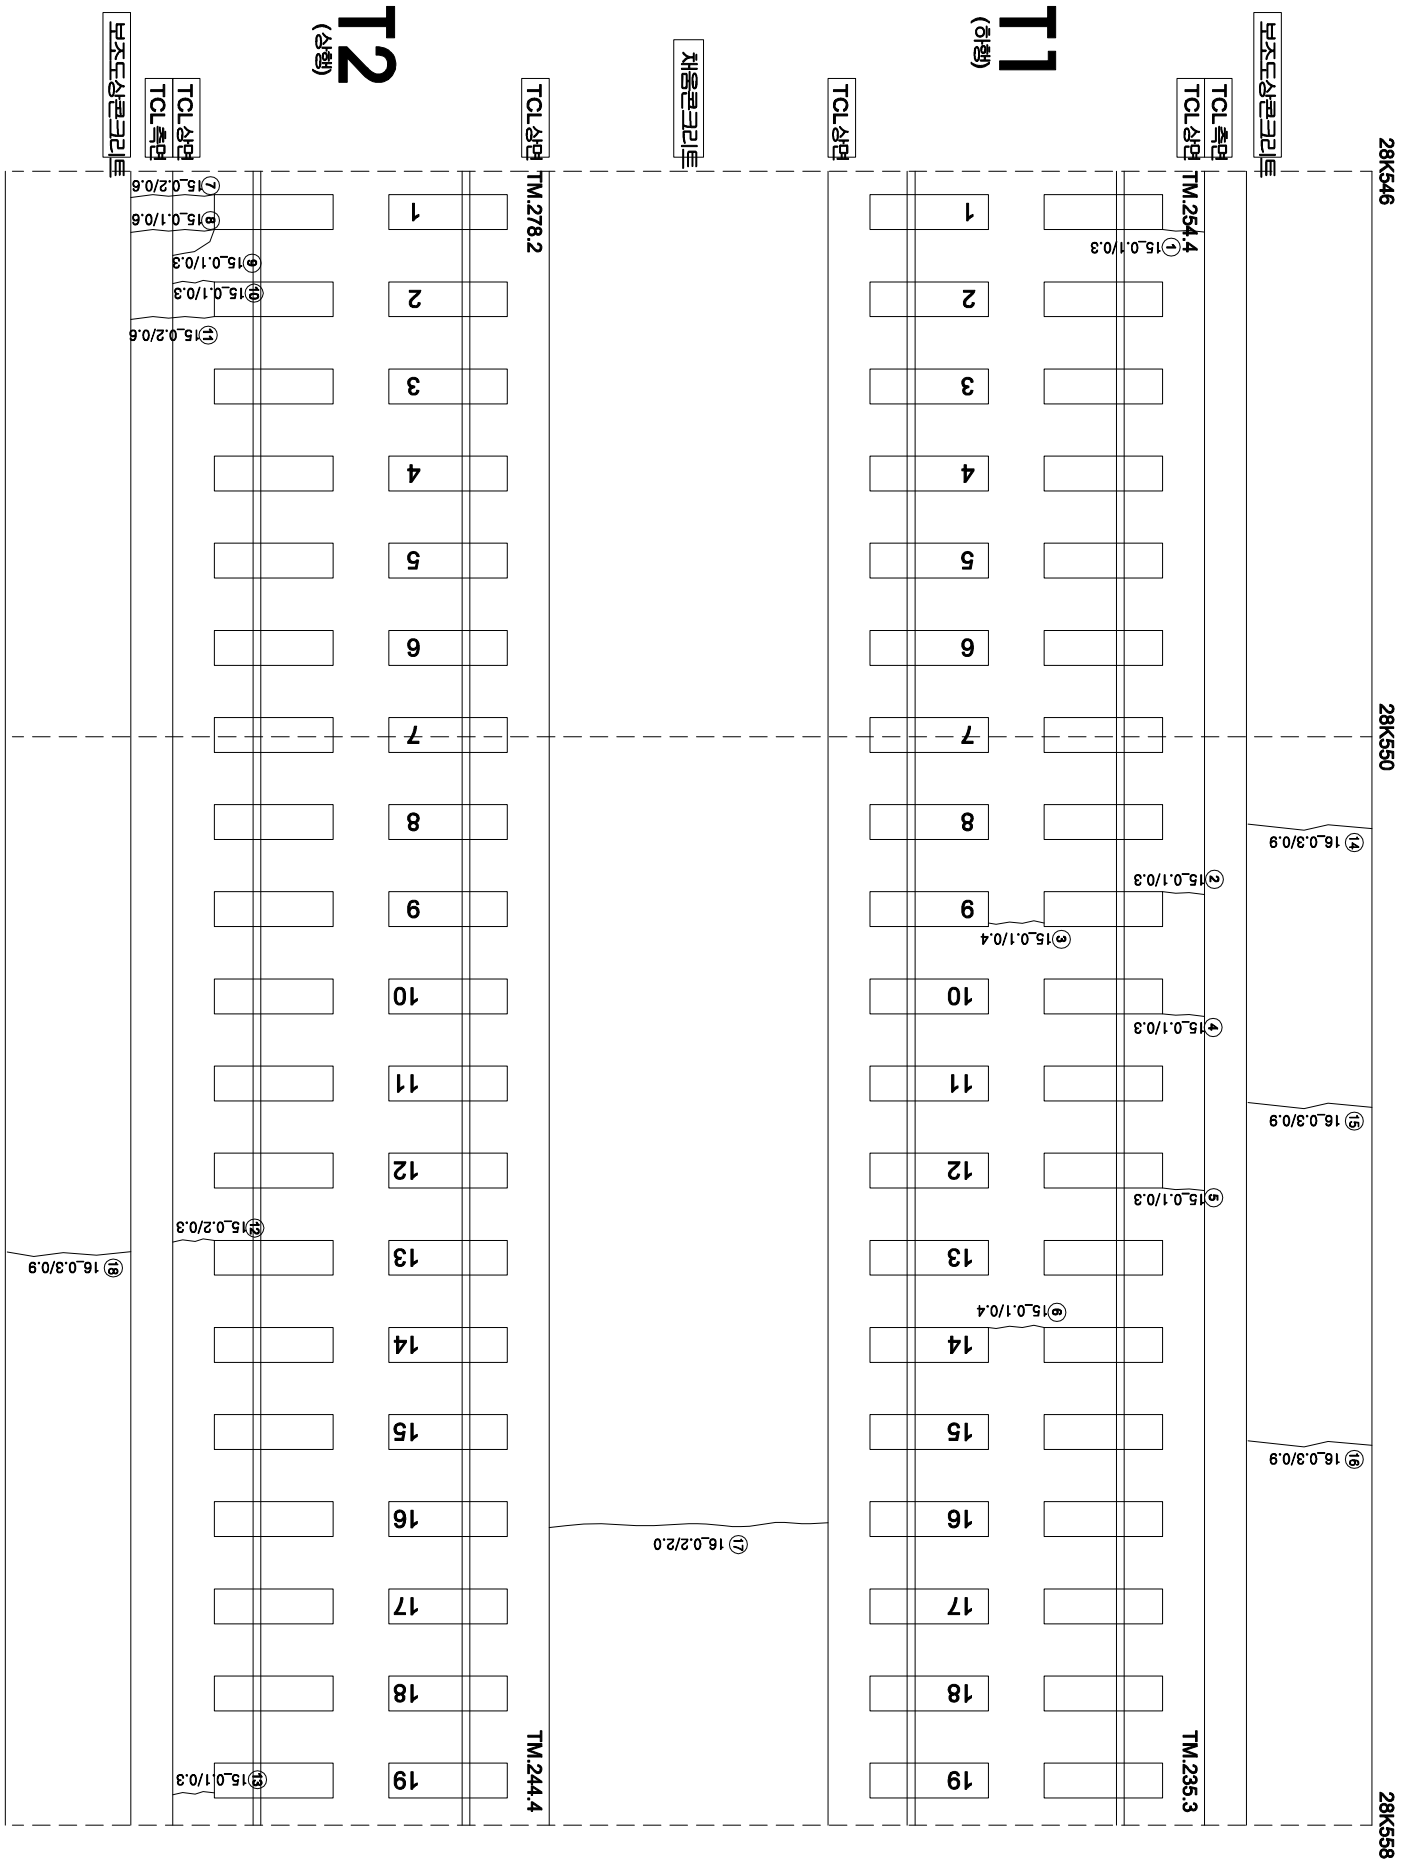

연번	순상	폭	연장	비고	연번	순상	폭	연장	비고
1	균열	0.1	mm	0.3 m	56				
2	균열	0.1	mm	0.3 m	57				
3	균열	0.1	mm	0.4 m	58				
4	균열	0.1	mm	0.3 m	59				
5	균열	0.1	mm	0.3 m	60				
6	균열	0.1	mm	0.4 m	61				
7	균열	0.2	mm	0.6 m	62				
8	균열	0.1	mm	0.6 m	63				
9	균열	0.1	mm	0.3 m	64				
10	균열	0.1	mm	0.3 m	65				
11	균열	0.2	mm	0.6 m	66				
12	균열	0.2	mm	0.3 m	67				
13	균열	0.3	mm	0.9 m	68				
14	균열	0.1	mm	0.3 m	69				
15	균열	0.3	mm	0.9 m	70				
16	균열	0.3	mm	0.9 m	71				
17	균열	0.2	mm	2.0 m	72				
18	균열	0.3	mm	0.9 m	73				
19					74				
20					75				
21					76				
55					110				