


호남고속선 마암교_17 (28.911~28.919 , S4-1)

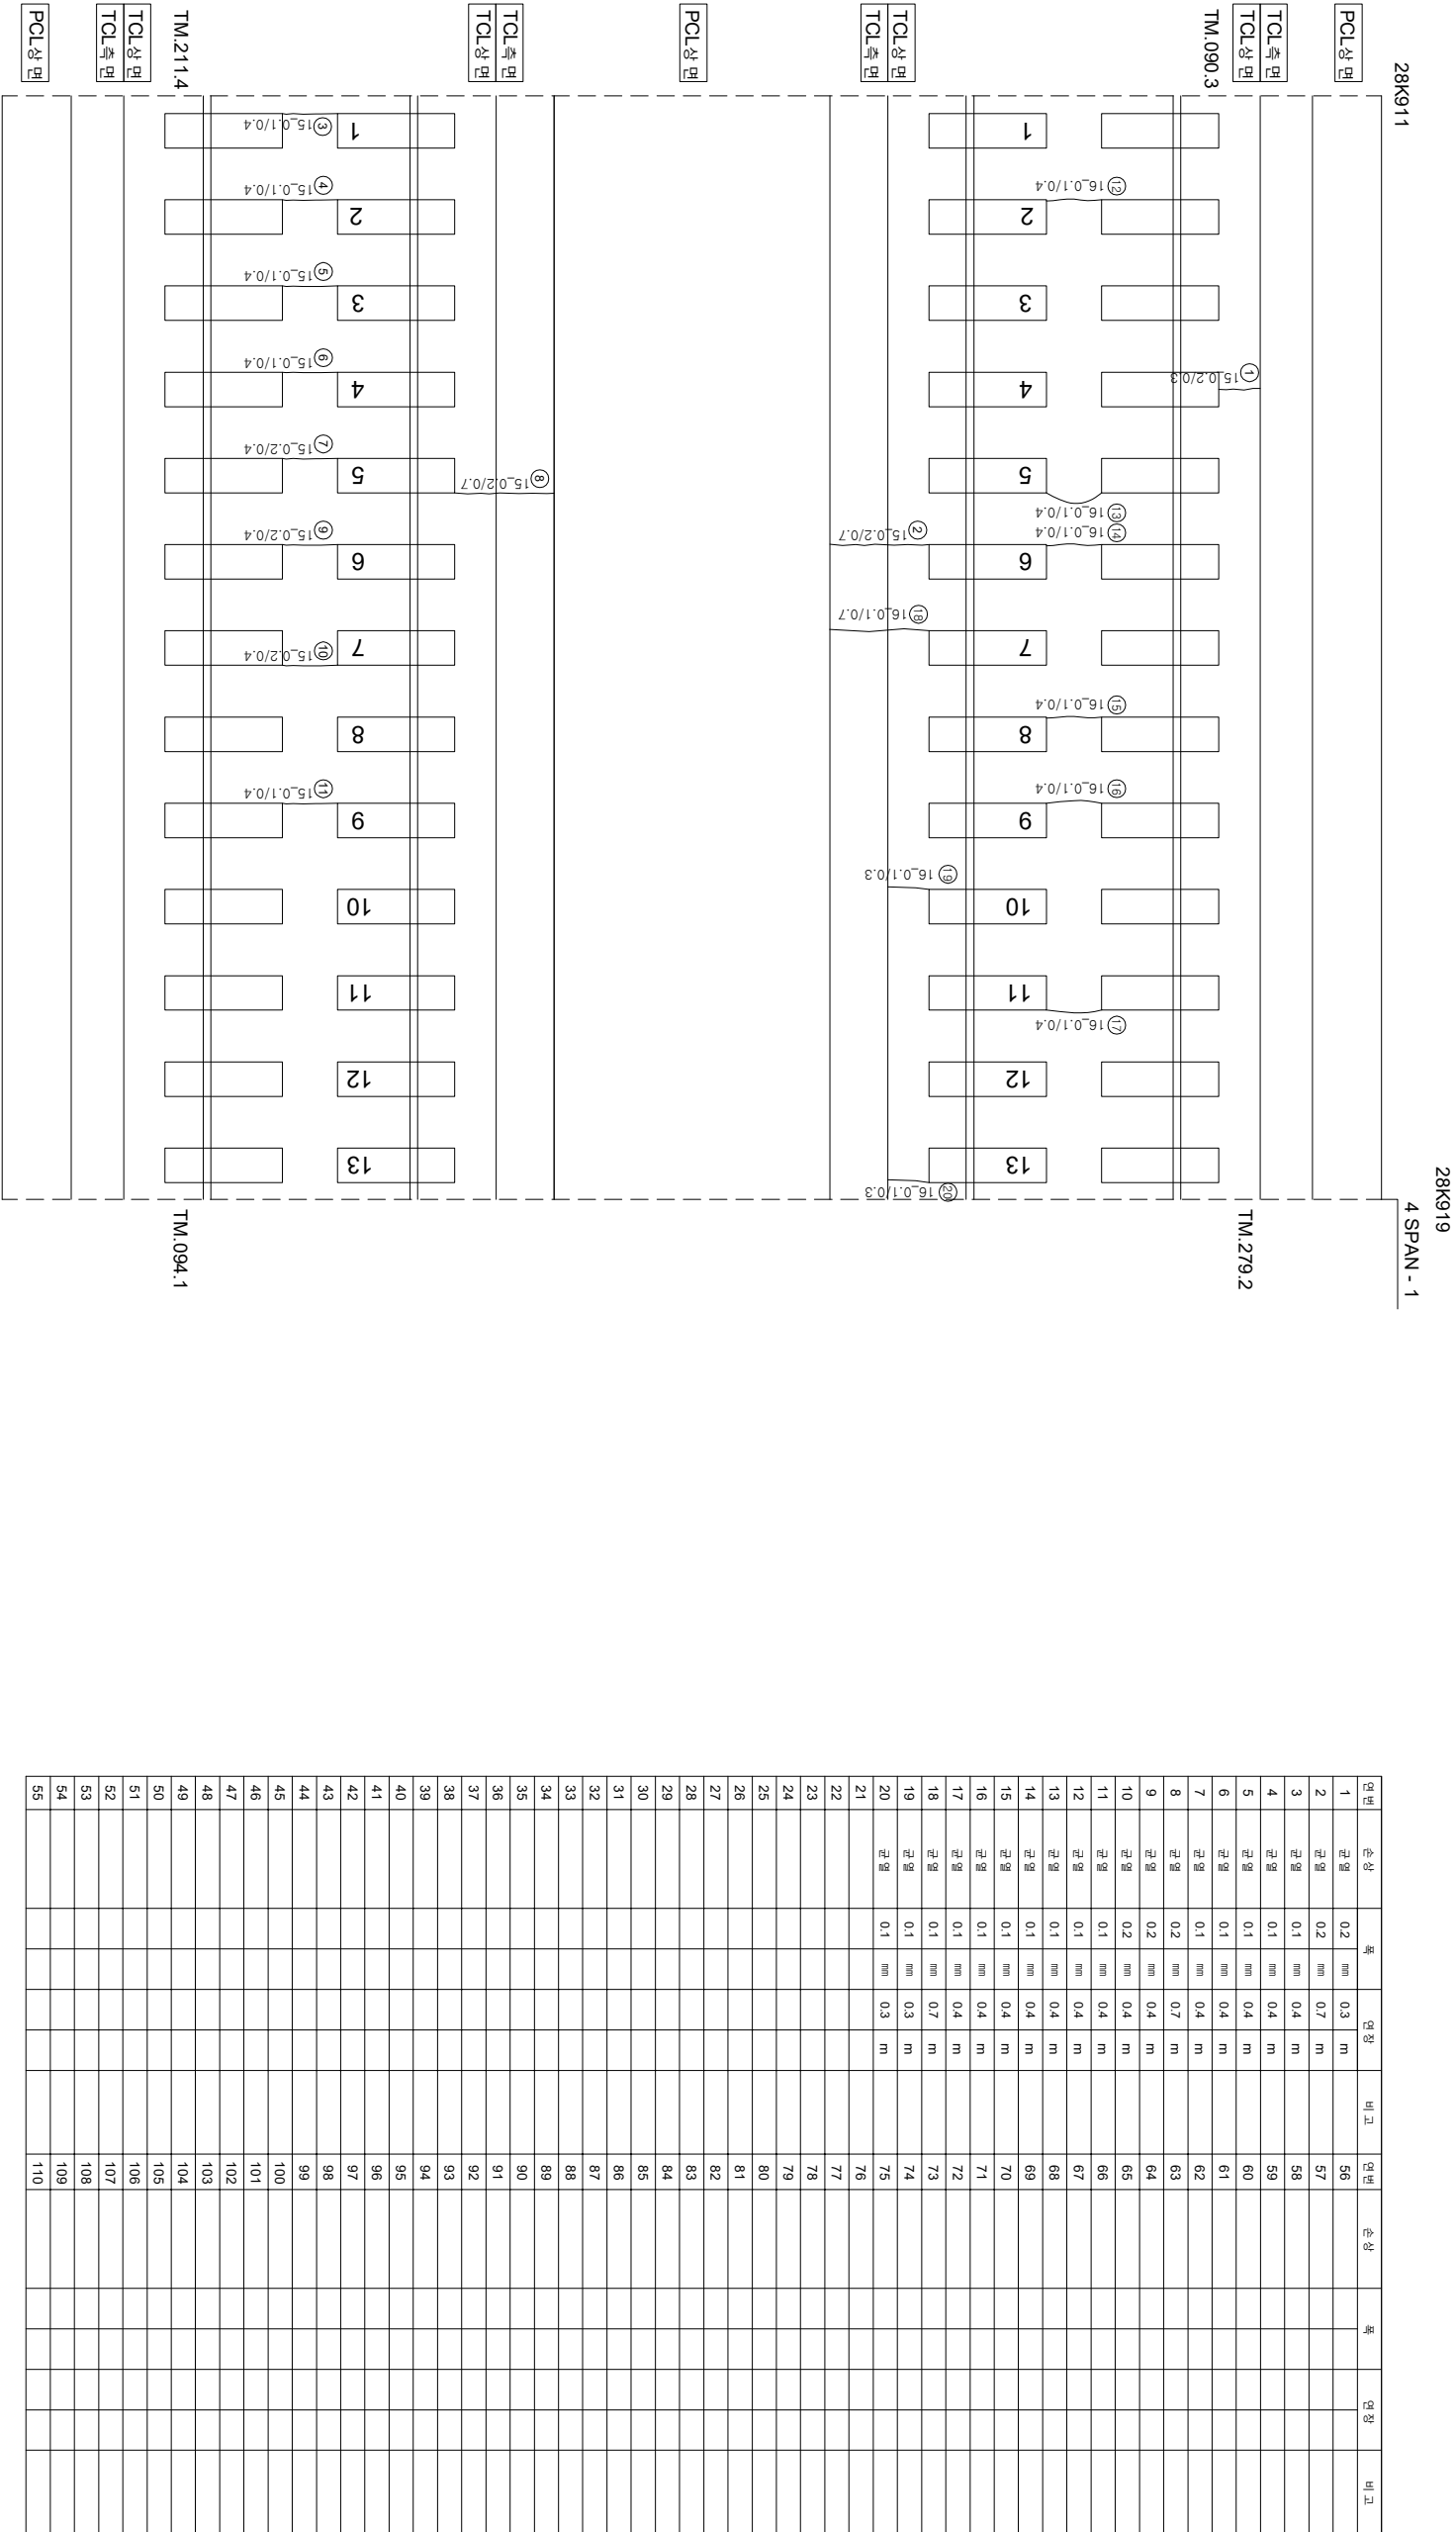

연번	순상	폭	연장	비고	연번	순상	폭	연장	비고
1	균열 0.2	mm 0.3	m		56				
2	균열 0.2	mm 0.7	m		57				
3	균열 0.1	mm 0.4	m		58				
4	균열 0.1	mm 0.4	m		59				
5	균열 0.1	mm 0.4	m		60				
6	균열 0.1	mm 0.4	m		61				
7	균열 0.1	mm 0.4	m		62				
8	균열 0.2	mm 0.7	m		63				
9	균열 0.2	mm 0.4	m		64				
10	균열 0.2	mm 0.4	m		65				
11	균열 0.1	mm 0.4	m		66				
12	균열 0.1	mm 0.4	m		67				
13	균열 0.1	mm 0.4	m		68				
14	균열 0.1	mm 0.4	m		69				
15	균열 0.1	mm 0.4	m		70				
16	균열 0.1	mm 0.4	m		71				
17	균열 0.1	mm 0.4	m		72				
18	균열 0.1	mm 0.7	m		73				
19	균열 0.1	mm 0.3	m		74				
20	균열 0.1	mm 0.3	m		75				
21					76				
22					77				
23					78				
55					110				

P3