


호남고속선 계룡터널_389(32.917~32.927km, S389)

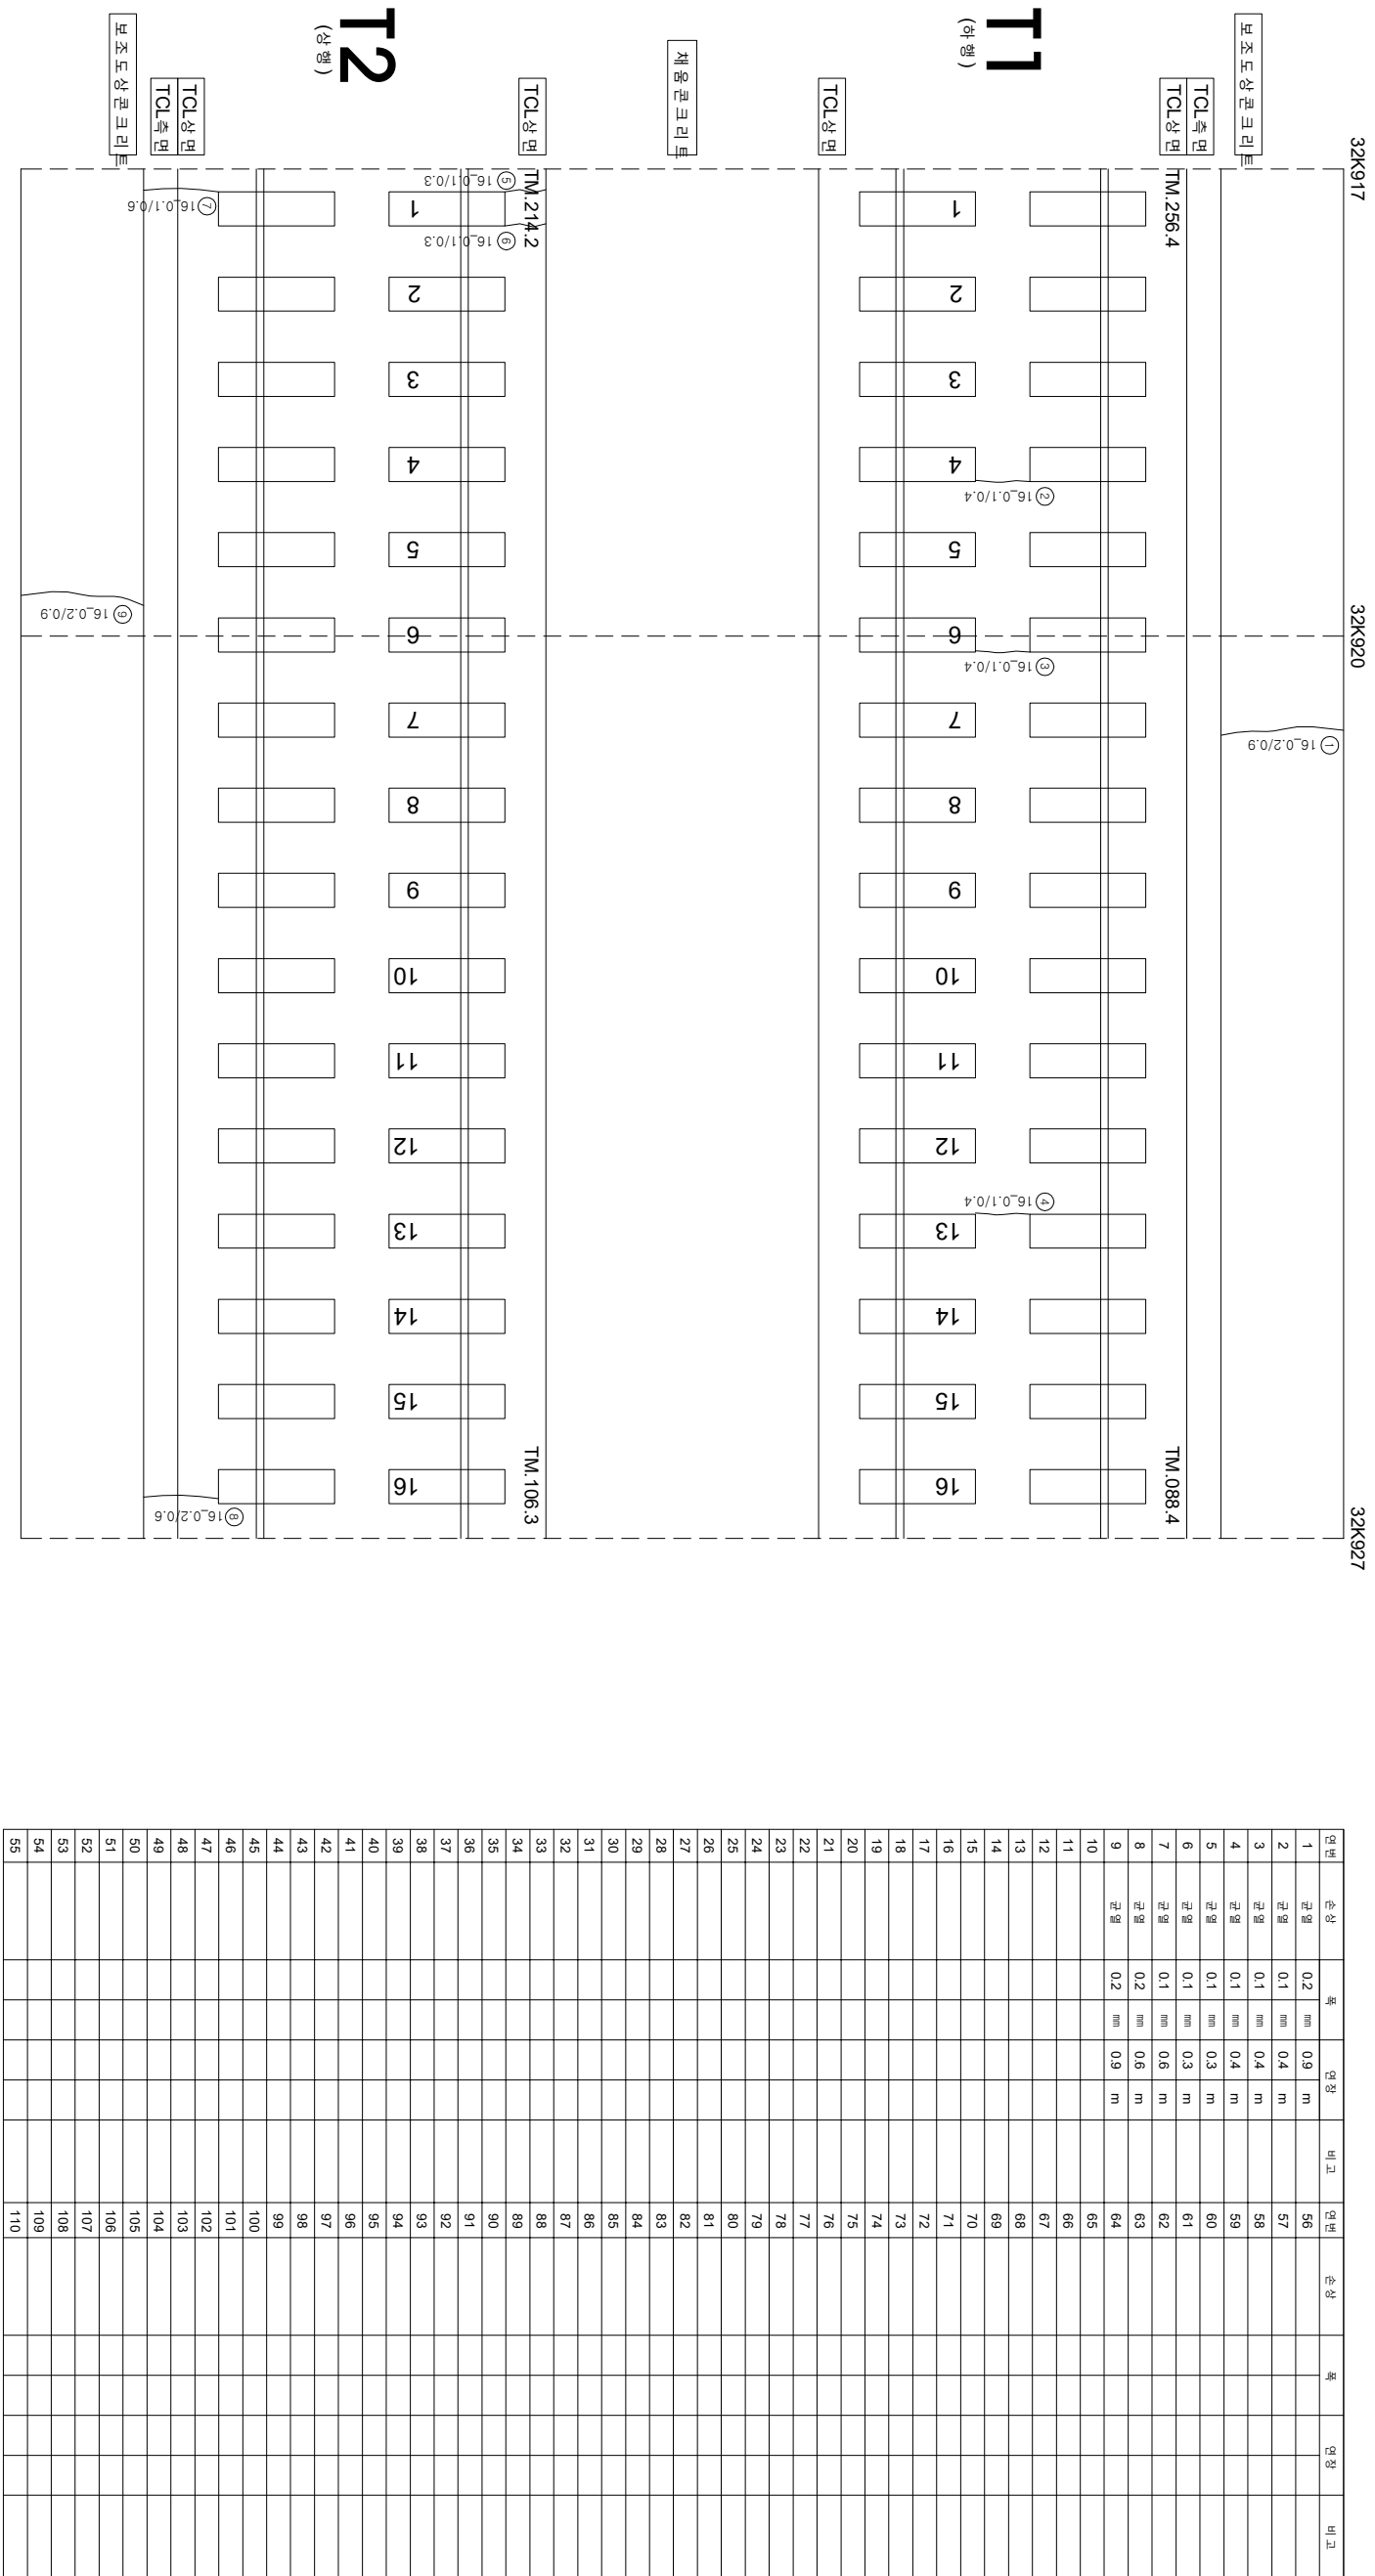

연번	순상	폭	연장	비고	연번	순상	폭	연장	비고
1	균열	0.2 mm	0.4 m		56				
2	균열	0.1 mm	0.4 m		57				
3	균열	0.1 mm	0.4 m		58				
4	균열	0.1 mm	0.4 m		59				
5	균열	0.1 mm	0.3 m		60				
6	균열	0.1 mm	0.3 m		61				
7	균열	0.1 mm	0.6 m		62				
8	균열	0.2 mm	0.6 m		63				
9	균열	0.2 mm	0.9 m		64				
10					65				
11					66				
12					67				
55					110				