


호남고속선 계룡터널-5(29.152~29.158km, S5)

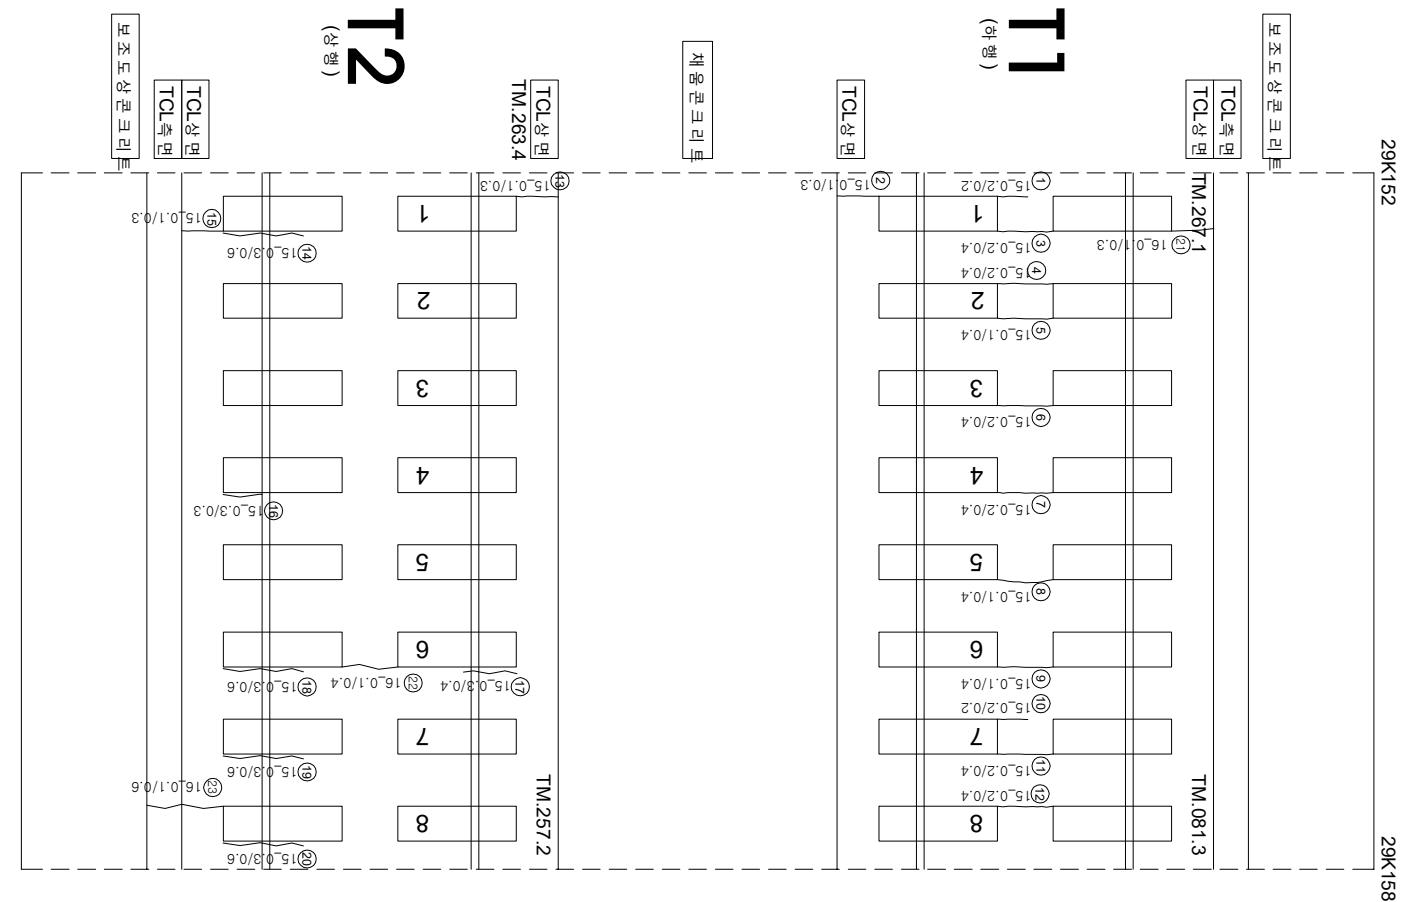

연번	순차	폭	연장	비고	연번	순차	폭	연장	비고
1	군열	0.2 mm	0.2 m		56				
2	군열	0.1 mm	0.3 m		57				
3	군열	0.2 mm	0.4 m		58				
4	군열	0.2 mm	0.4 m		59				
5	군열	0.1 mm	0.4 m		60				
6	군열	0.2 mm	0.4 m		61				
7	군열	0.2 mm	0.4 m		62				
8	군열	0.1 mm	0.4 m		63				
9	군열	0.1 mm	0.4 m		64				
10	군열	0.2 mm	0.2 m		65				
11	군열	0.2 mm	0.4 m		66				
12	군열	0.2 mm	0.4 m		67				
13	군열	0.1 mm	0.3 m		68				
14	장계부 군열	0.3 mm	0.6 m		69				
15	군열	0.1 mm	0.3 m		70				
16	장계부 군열	0.3 mm	0.3 m		71				
17	장계부 군열	0.3 mm	0.4 m		72				
18	장계부 군열	0.3 mm	0.6 m		73				
19	장계부 군열	0.3 mm	0.6 m		74				
20	장계부 군열	0.3 mm	0.6 m		75				
21	군열	0.1 mm	0.3 m		76				
22	군열	0.1 mm	0.4 m		77				
23	군열	0.1 mm	0.4 m		78				
24					79				
25					80				
26					81				
55					110				

시	행	사	영	역	명	영	역	사	이		영				
									표	지					
KORAIL KOREA RAILROAD 한국철도공사			2017년도 호남고속선 오송-광주승정간 콘크리트케도 점검구역	(주) 한국구조물안전연구원 (주) 한국도로안전연구원 (재) 한국건설품질연구원	이 표 영	김 문 강 김 경 기 윤 선 석 기	영	구		0.2220 (0.3mm이하 : 흑색)		천목도상본리		차로본리	
										0.4620 (0.3mm초과 0.5mm이하 : 황색)		망상		누수습운부	
										0.6620 (0.5mm초과 1.0mm미만 : 적색)		바리,바락,파손			
										1.0020 (1.0mm이상 : 분홍색)		번태		시공이음본리,종본리	