


호남고속선 계룡터널-78(29.868~29.878km, S78)

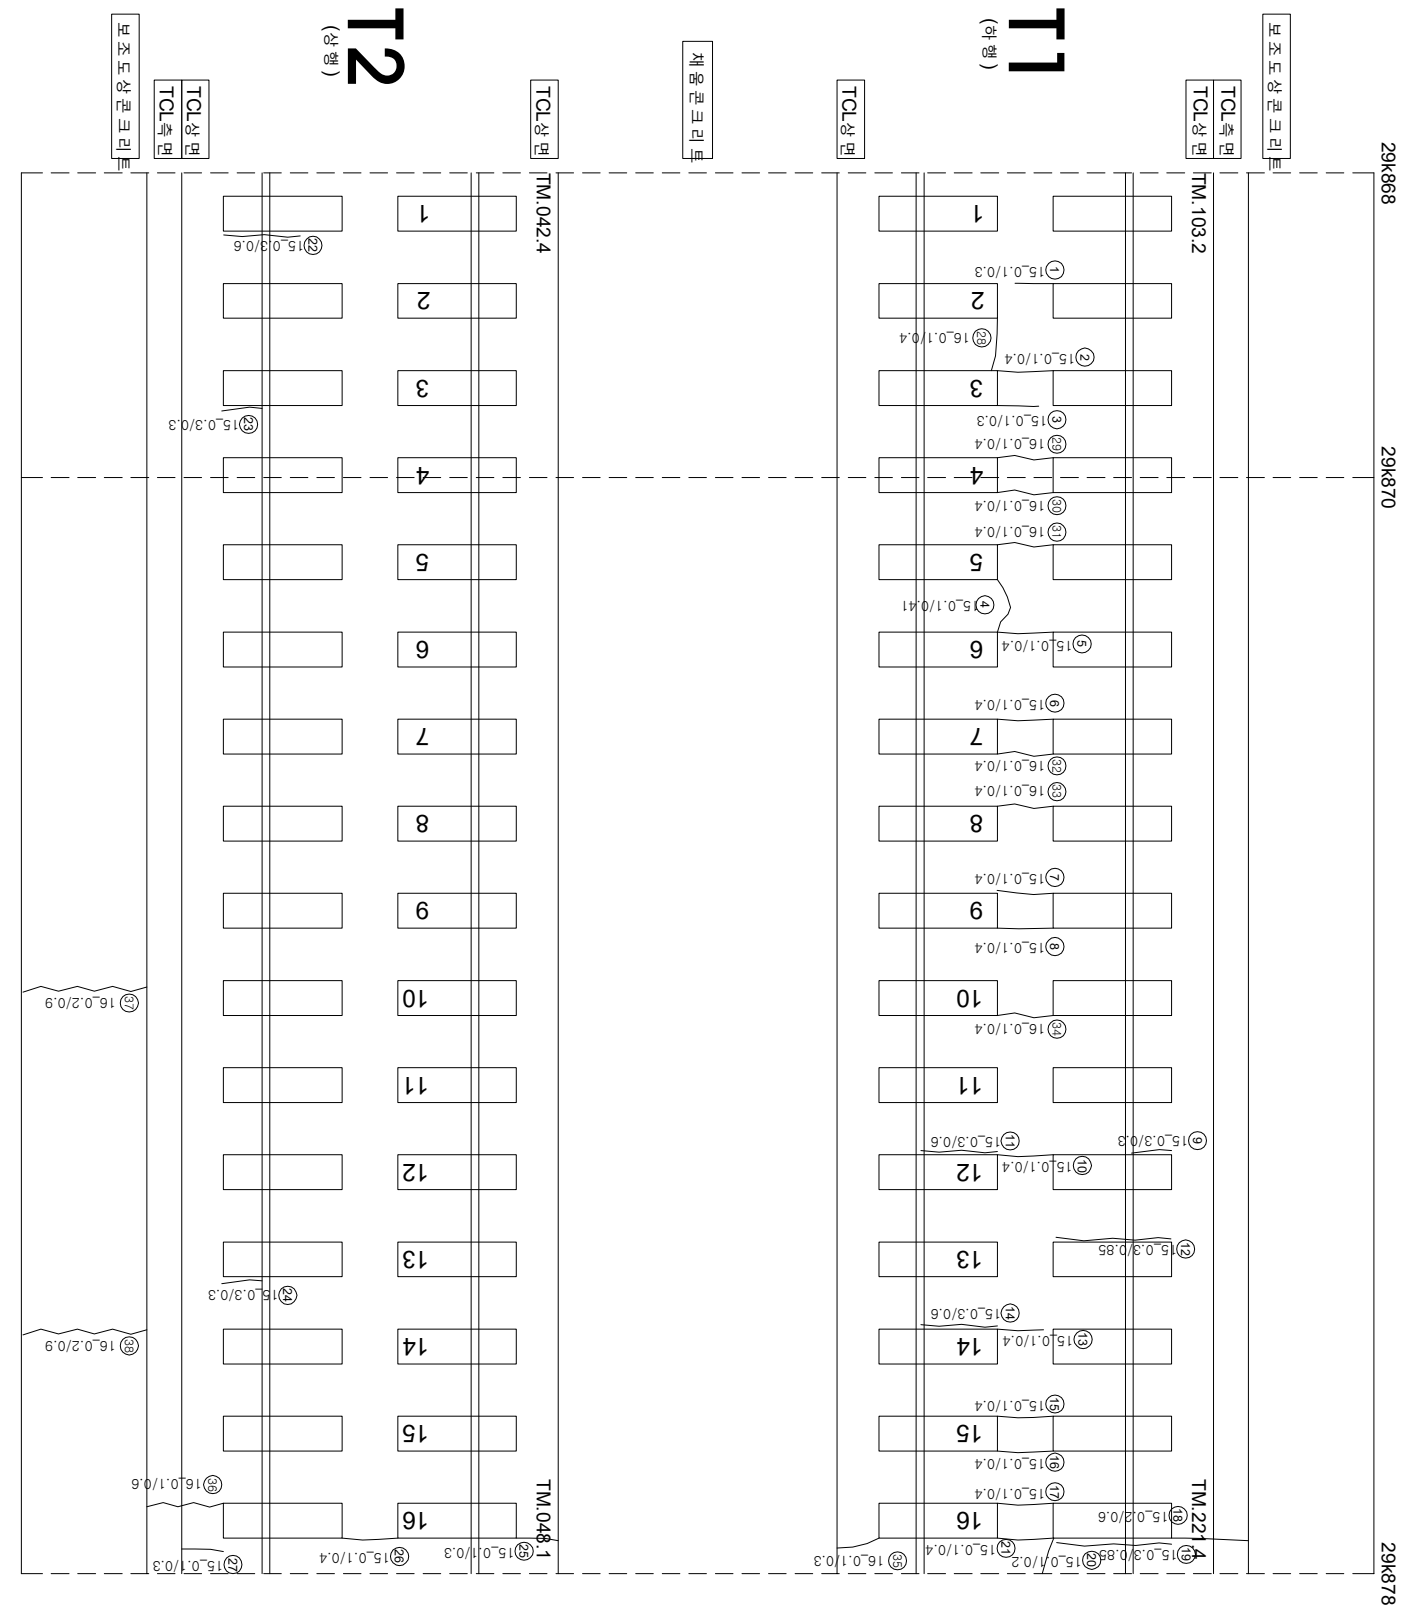

	연번	순상	폭	연장	비고	연번	순상	폭	연장	비고
	1	균열	0.1 mm	0.3 m		57				
	2	균열	0.1 mm	0.4 m		56				
	3	균열	0.1 mm	0.3 m		58				
	4	균열(변경)	0.1 mm	0.4 m		59				
	5	균열	0.1 mm	0.4 m		60				
	6	균열	0.1 mm	0.4 m		61				
	7	균열	0.1 mm	0.4 m		62				
	8	균열	0.1 mm	0.4 m		63				
	9	균열부 균열	0.3 mm	0.3 m		64				
	10	균열	0.1 mm	0.4 m		65				
	11	균열부 균열	0.3 mm	0.6 m		66				
	12	균열부 균열	0.3 mm	0.85 m		67				
	13	균열	0.1 mm	0.4 m		68				
	14	균열부 균열	0.3 mm	0.6 m		69				
	15	균열	0.1 mm	0.4 m		70				
	16	균열	0.1 mm	0.4 m		71				
	17	균열	0.1 mm	0.4 m		72				
	18	균열	0.2 mm	0.6 m		73				
	19	균열부 균열	0.3 mm	0.85 m		74				
	20	균열	0.1 mm	0.2 m		75				
	21	균열	0.1 mm	0.4 m		76				
	22	균열부 균열	0.3 mm	0.6 m		77				
	23	균열부 균열	0.3 mm	0.3 m		78				
	24	균열부 균열	0.3 mm	0.3 m		79				
	25	균열	0.1 mm	0.3 m		80				
	26	균열	0.1 mm	0.4 m		81				
	27	균열	0.1 mm	0.3 m		82				
	28	균열	0.1 mm	0.4 m		83				
	29	균열	0.1 mm	4.0 m		84				
	30	균열	0.1 mm	0.4 m		85				
	31	균열	0.1 mm	0.4 m		86				
	32	균열	0.1 mm	0.4 m		87				
	33	균열	0.1 mm	0.4 m		88				
	34	균열	0.1 mm	0.4 m		89				
	35	균열	0.1 mm	0.3 m		90				
	36	균열	0.1 mm	0.6 m		91				
	37	균열	0.2 mm	0.9 m		92				
	38	균열	0.2 mm	0.9 m		93				
	39					94				
	40					95				
	41					96				
	42					97				
	43					98				
	44					99				
	45					100				
	46					101				
	47					102				
	48					103				
	49					104				
	50					105				
	51					106				
	52					107				
	53					108				
	54					109				
	55					110				