


호남고속선 계동터널_104(30.118~30.128km, S104)

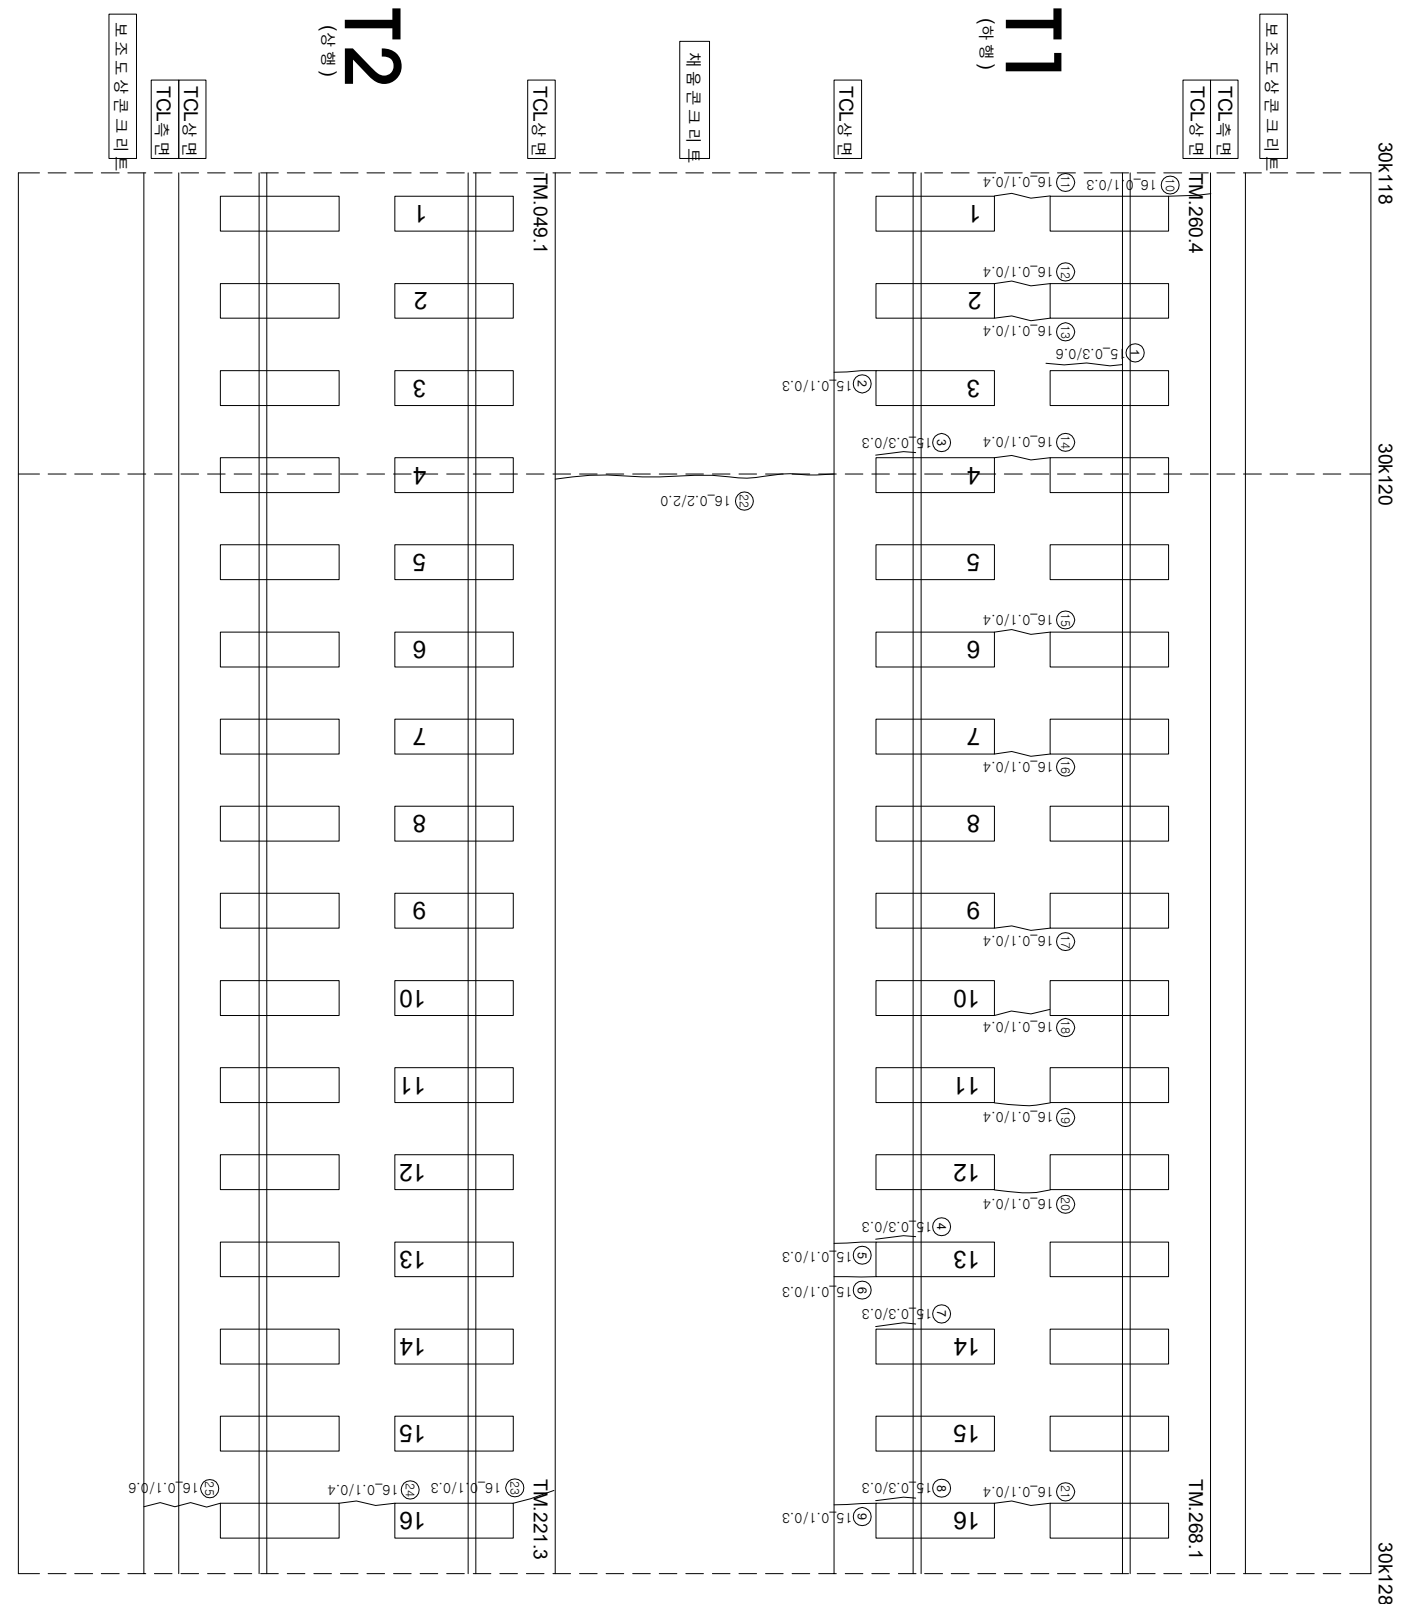

연번	순상	폭	연장	비고	연번	순상	폭	연장	비고
1	강제부 균열	0.3	mm	0.6	m	56			
2	균열	0.1	mm	0.3	m	57			
3	강제부 균열	0.3	mm	0.3	m	58			
4	강제부 균열	0.3	mm	0.3	m	59			
5	균열	0.1	mm	0.3	m	60			
6	균열	0.1	mm	0.3	m	61			
7	강제부 균열	0.3	mm	0.3	m	62			
8	강제부 균열	0.3	mm	0.3	m	63			
9	균열	0.1	mm	0.3	m	64			
10	균열	0.1	mm	0.3	m	65			
11	균열	0.1	mm	0.4	m	66			
12	균열	0.1	mm	0.4	m	67			
13	균열	0.1	mm	0.4	m	68			
14	균열	0.1	mm	0.4	m	69			
15	균열	0.1	mm	0.4	m	70			
16	균열	0.1	mm	0.4	m	71			
17	균열	0.1	mm	0.4	m	72			
18	균열	0.1	mm	0.4	m	73			
19	균열	0.1	mm	0.4	m	74			
20	균열	0.1	mm	0.4	m	75			
21	균열	0.1	mm	0.4	m	76			
22	균열	0.2	mm	2.0	m	77			
23	균열	0.1	mm	0.3	m	78			
24	균열	0.1	mm	0.4	m	79			
25	균열	0.1	mm	0.6	m	80			
26						81			
27						82			
28						83			
29						84			
30						85			
31						86			
32						87			
33						88			
34						89			
35						90			
36						91			
37						92			
38						93			
39						94			
40						95			
41						96			
42						97			
43						98			
44						99			
45						100			
46						101			
47						102			
48						103			
49						104			
50						105			
51						106			
52						107			
53						108			
54						109			
55						110			